



This drawing is the property of Orb Property Planning Ltd and may not be reproduced, loaned or copied, in part or in full, without the prior written consent of Orb Property Planning Ltd. This drawing is not for construction purposes, unless otherwise stated. The Contractor is responsible for checking all dimensions before any work starts or any materials are ordered. Any discrepancies must be brought to the attention of Orb Property Planning Ltd immediately.

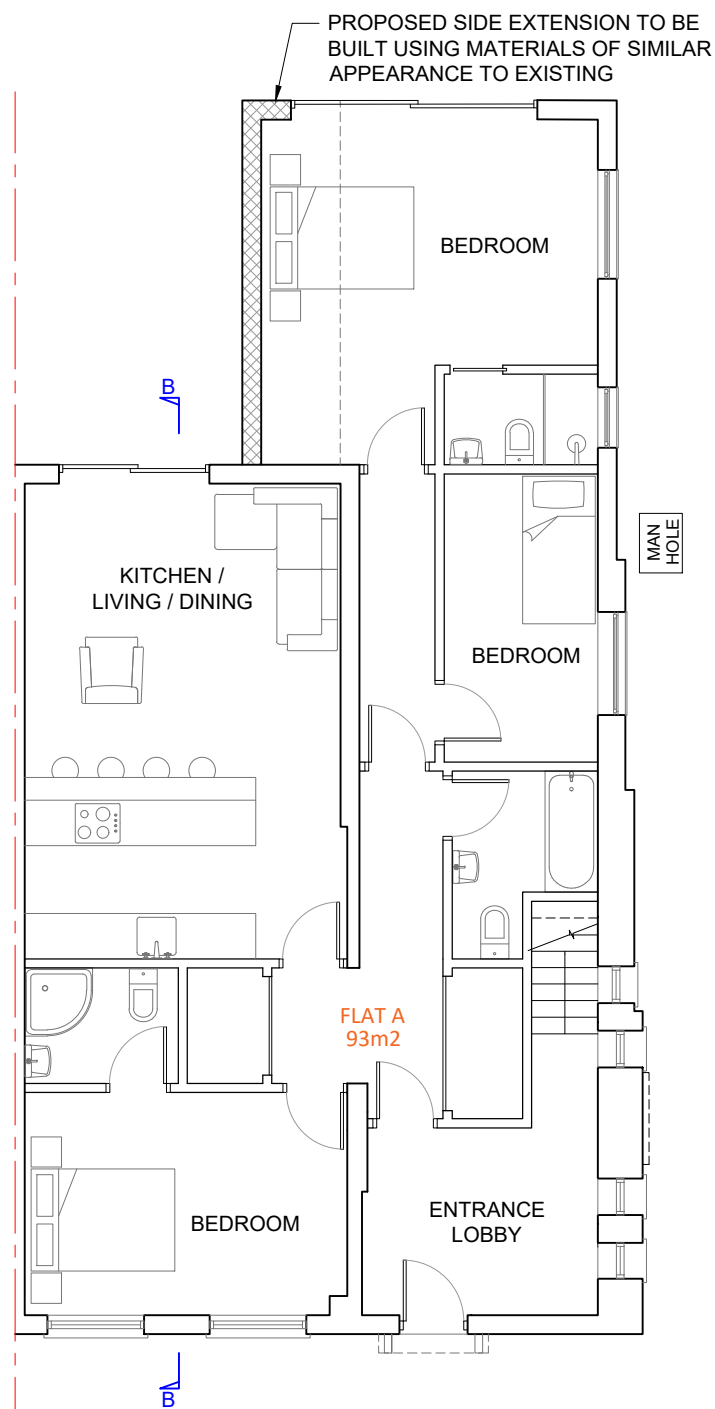


**PROPOSED GROUND FLOOR PLAN**  
SCALE: 1:100

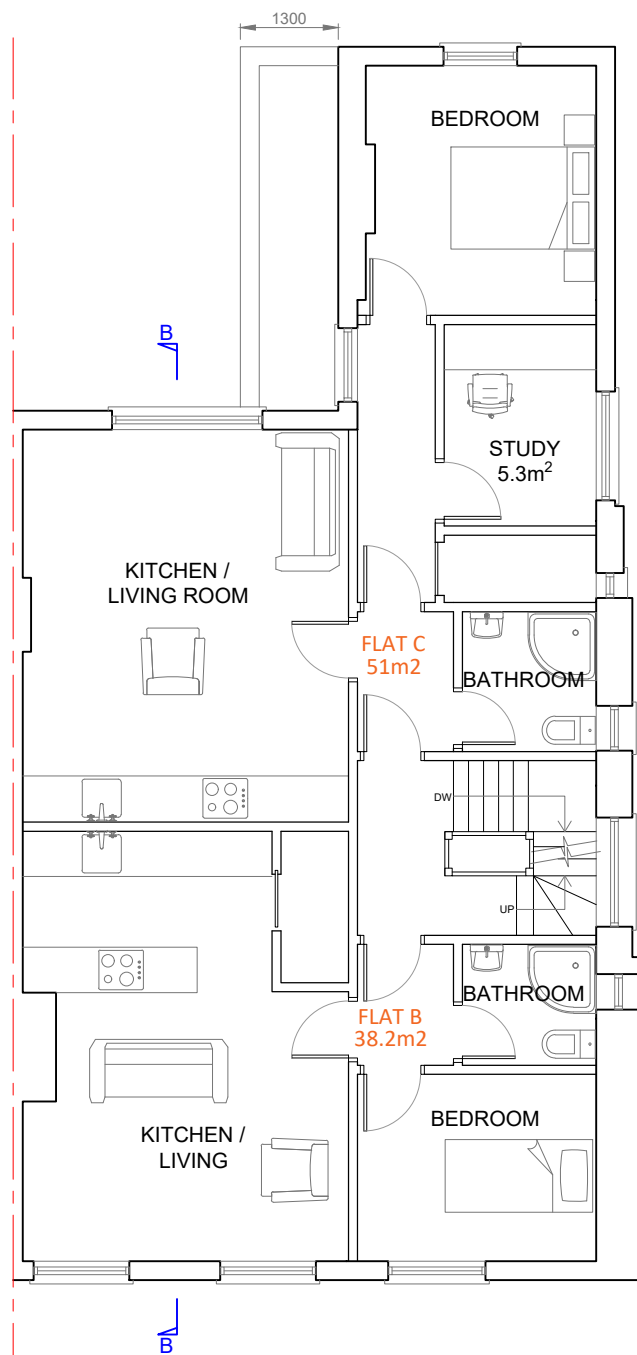


**PROPOSED FIRST FLOOR PLAN**  
SCALE: 1:100

**LOFT CONVERSION & ASSOCIATED ADDITIONS PREVIOUSLY APPROVED UNDER REF: (2022/5058/P)**

*'Erection of side dormer and rear roof extension with associated increased height of the ridge of part of the roof plus installation of 3 rooflights on the front and side roof slopes.'*  
(2022/5058/P)

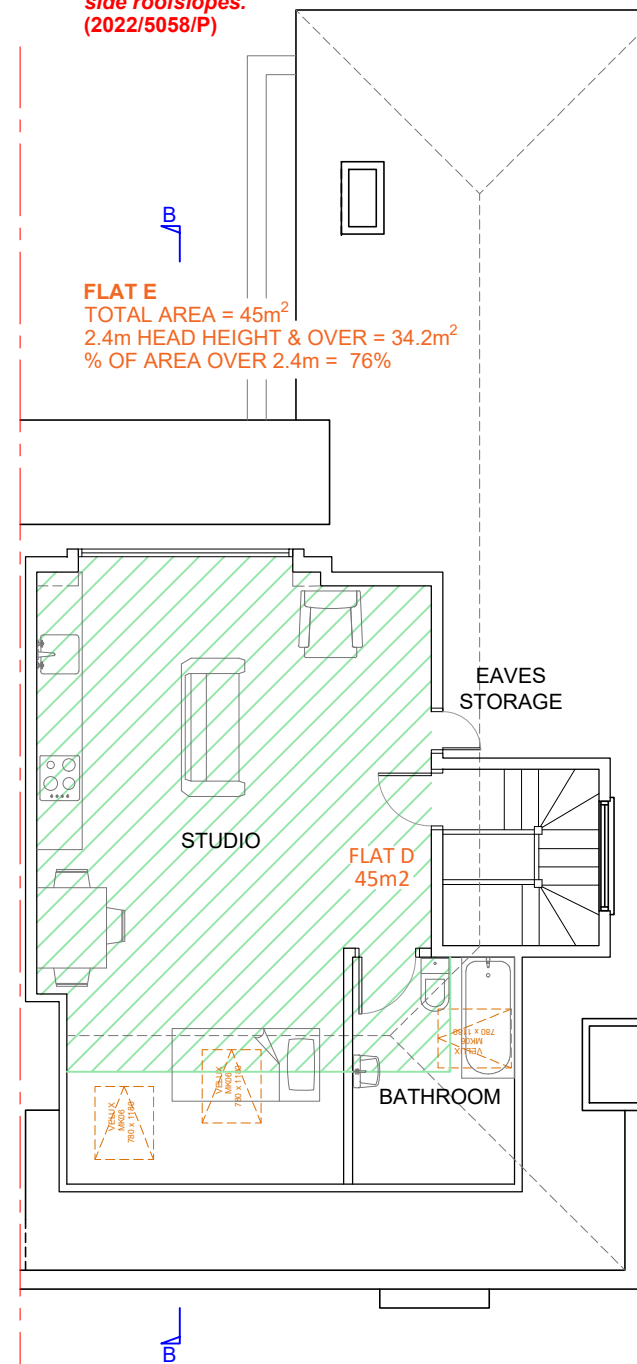

**PROPOSED SECOND FLOOR PLAN**  
SCALE: 1:100

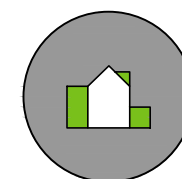

Orb Property Planning  
07766 732787  
info@orbplanning.co.uk  
www.orbplanning.co.uk

PROJECT 607 FINCHLEY ROAD, NW3 7BS		
TITLE PROPOSED FLOOR PLANS		
CLIENT		
DRAWN BY MBS	SCALE 1:100 @A3	DATE FEBRUARY 2024
DRAWING NUMBER 607FR/PL/004		REVISION A
CONTACT <b>Orb Property Planning</b> 07766 732787 info@orbplanning.co.uk www.orbplanning.co.uk		