


Existing roof replaced with new acoustic roof enclosure to new internal building services


Existing apertures to be blocked off and replaced with blank panels reflecting original proportions

Facade enhancements including redecoration and inlet attenuation channels with louvers to facade to M.Eng and Acoustician details set within existing aperture at ground level

PLANT SPACE FACADE - ELEVATION

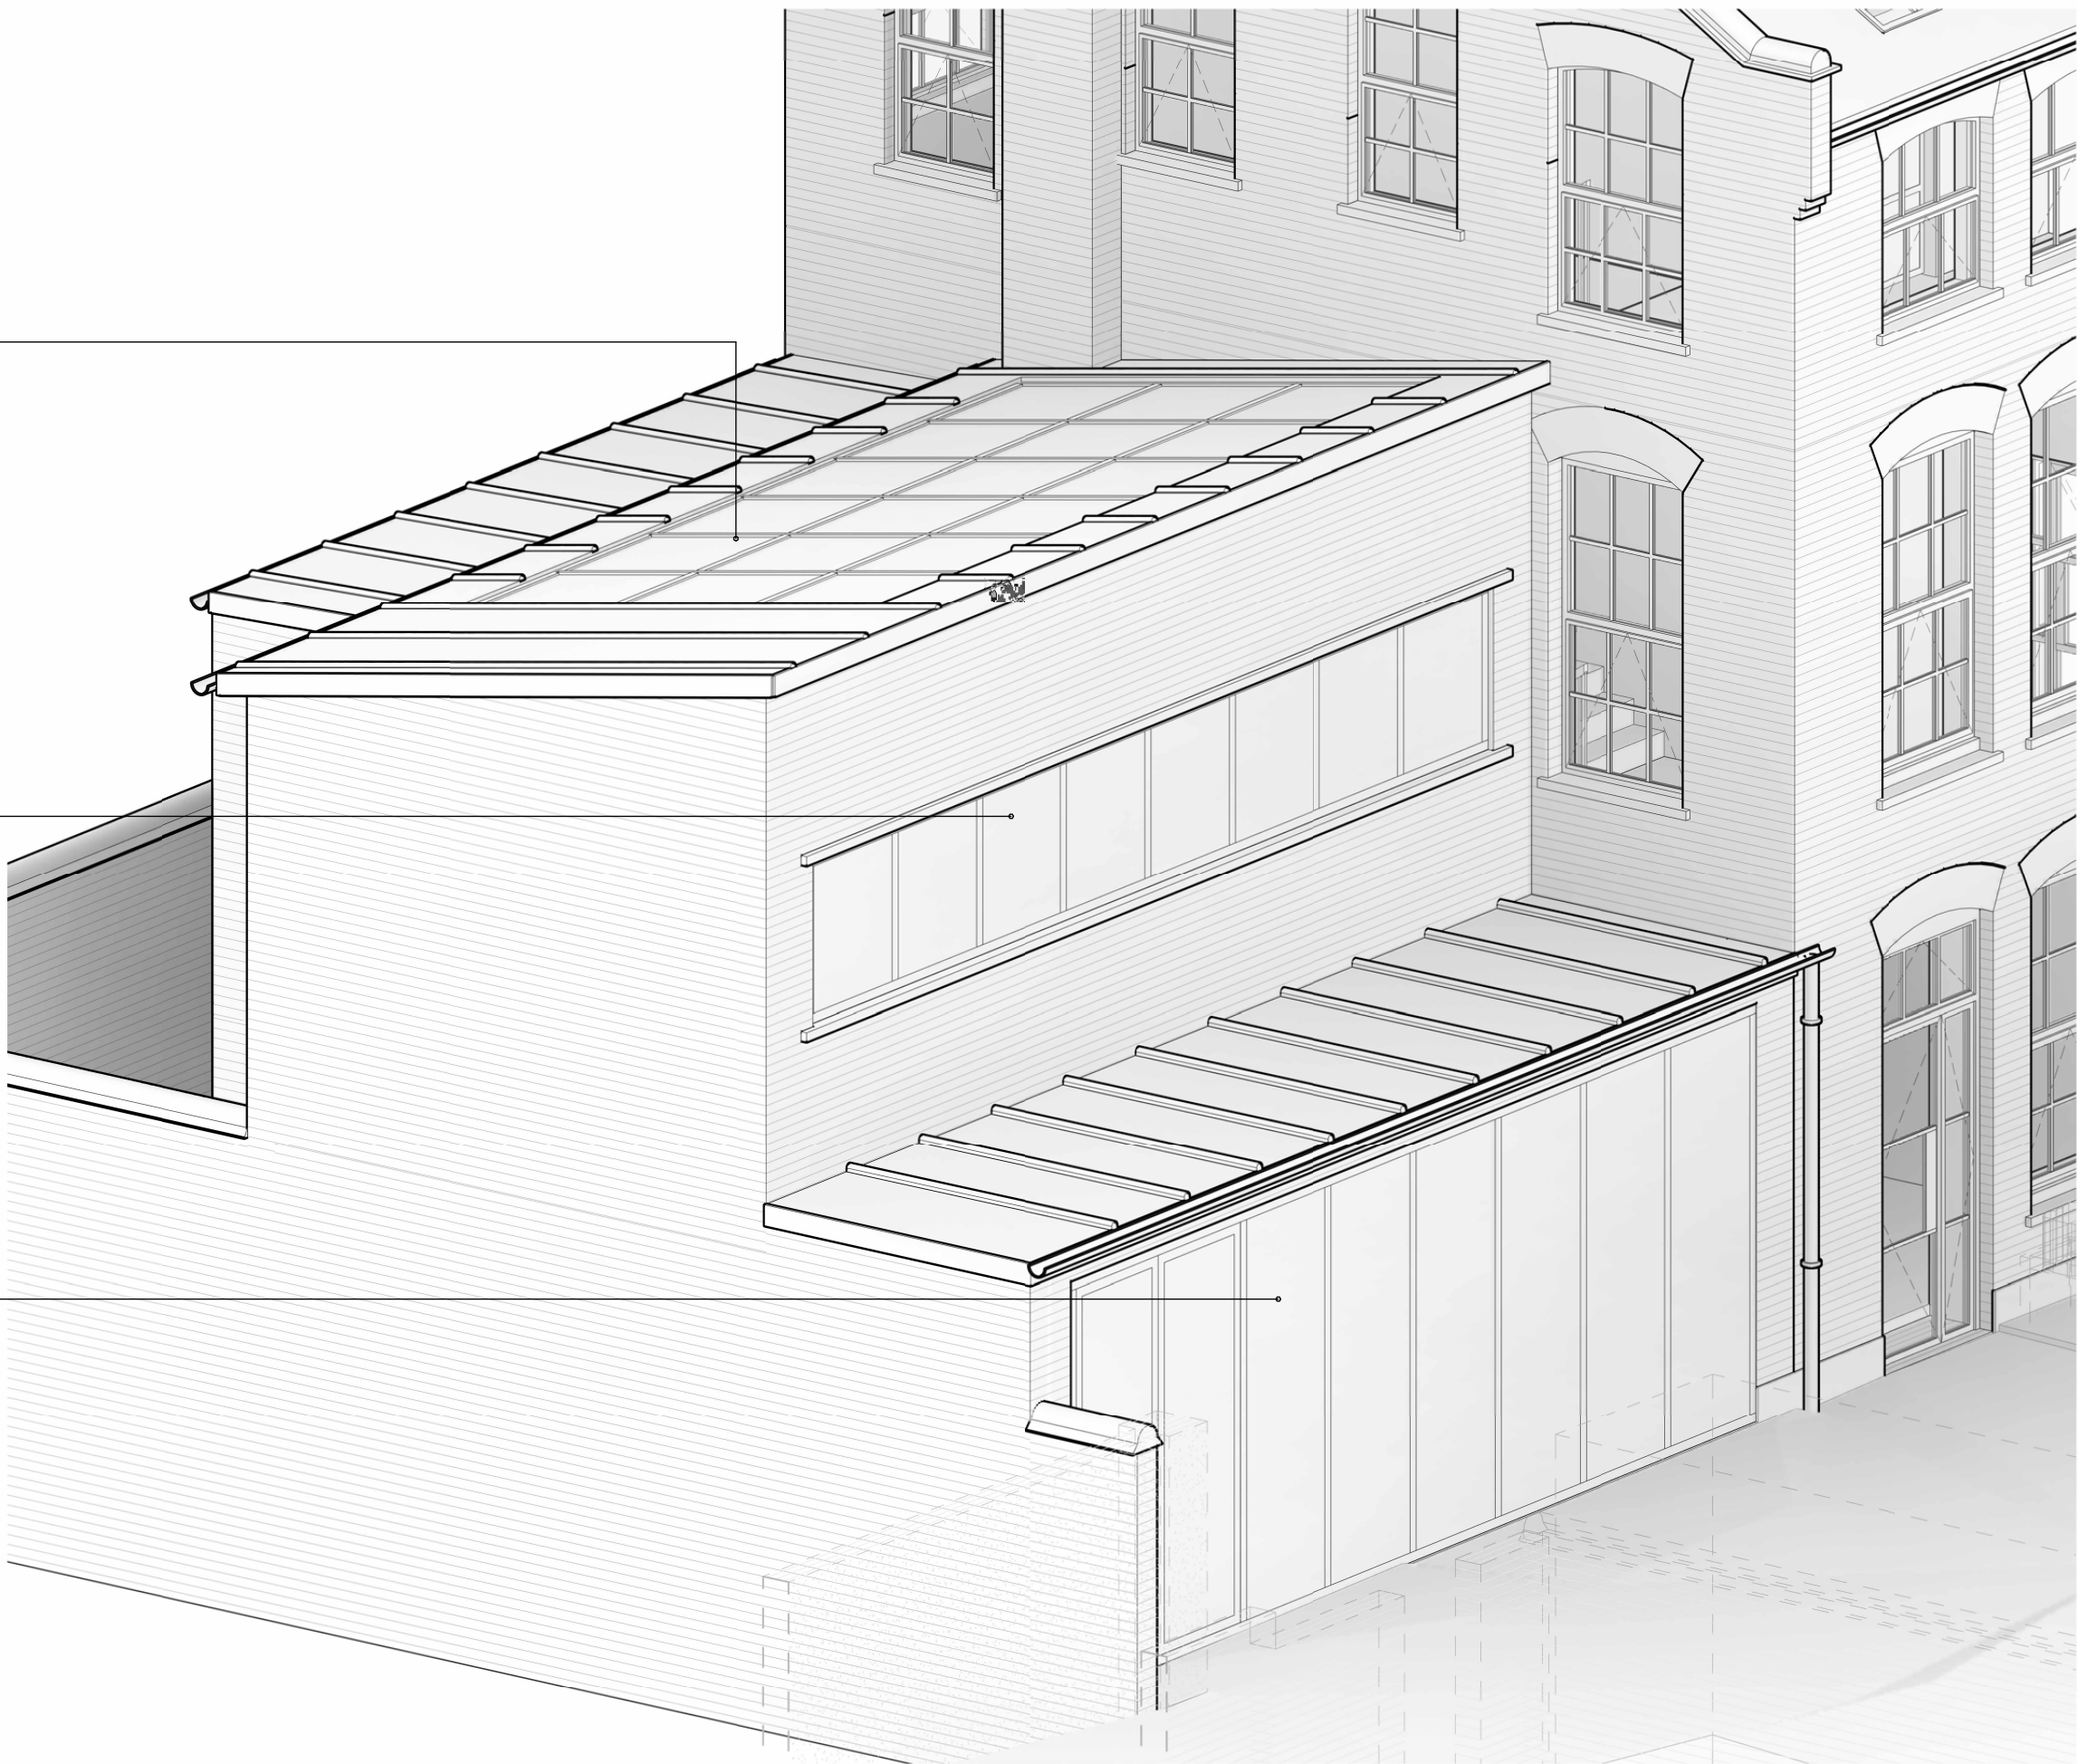

PLANT SPACE FACADE - 3D CUTAWAY

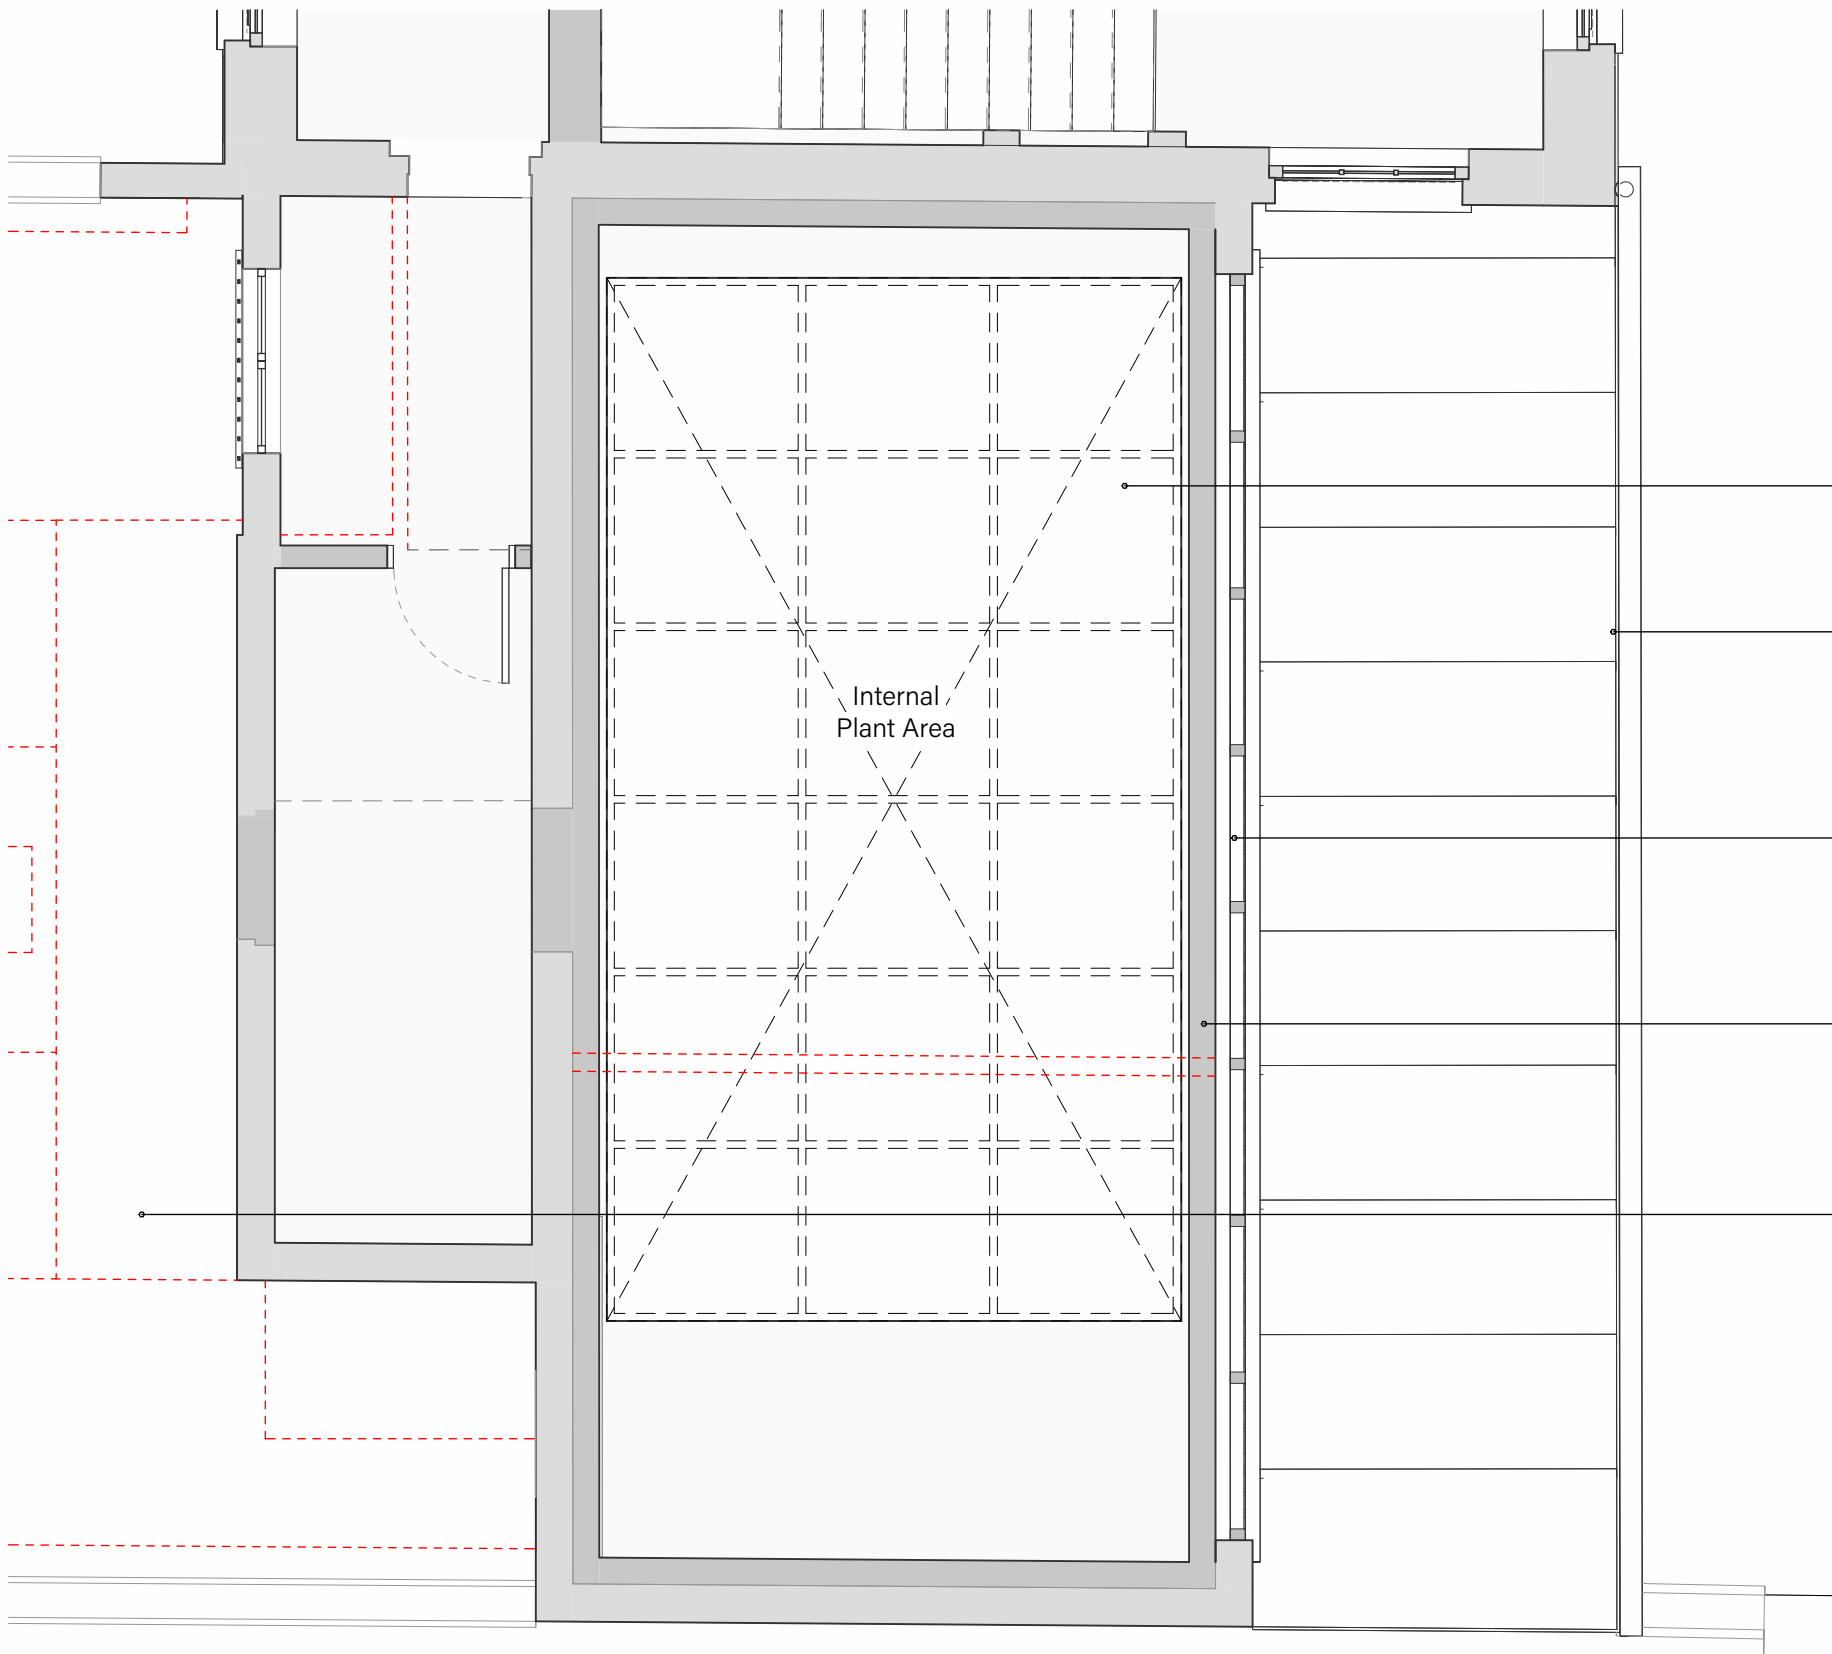

Existing roof above replaced with new acoustic roof enclosure to new internal building services

Facade enhancements including redecoration and over cladding with loured system to mask / protect plant equipment intake subject to M. Eng details

Existing apertures to be blocked off and replaced with blank panels reflecting original proportions

Existing external fabric to be internally lined with acoustic treatment to Acoustician design TBC

Existing single-storey flat roof to be demolished forming ground level external courtyard to boundary

PLANT SPACE FACADE - FIRST FLOOR PLAN



PLANT SPACE FACADE - PHOTOGRAPH AS EXISTING




PLANT SPACE FACADE - CGI VISUALISATION

SCALE
0 0.5 1 1.5 2 2.5
VISUAL SCALE (M) 1:50

GENERAL NOTE
ALL DIMENSIONS MUST BE CHECKED ON SITE. RESPONSIBILITY IS NOT ACCEPTED FOR ERRORS MADE BY OTHERS IN SCALING FROM THIS DRAWING. ALL SETTING OUT INFORMATION SHOULD BE TAKEN FROM FIGURED DIMENSIONS ONLY.
FOR USE IN PRECISE NAMED LOCATION ONLY.
ANDERSON ORR ARCHITECTS LTD. © ALL RIGHTS RESERVED

REVISION

Drawing Locations

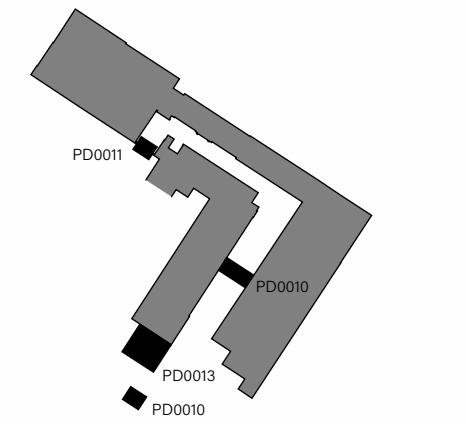

Elevation references taken from Midland Survey drawings ref: 34510-Building

B	General revisions to MEP design	18/03/24
A	General issue	27/10/23
REVISION	DESCRIPTION	DATE

STATUS

PLANNING

PROJECT TITLE
Media Hub - Utopia Village, 7 Chalcot Road, London

DRAWING TITLE
PLANT SPACE FACADE DETAILS

PREP BY	DATE	DESIGN BY	SCALE
29/08/23	HH/JC	1:50	

PROJECT - DRAWING NO. - REVISION

22029-PD0013-B

The Big Barn: Units 8-10, Coddington Grange,
Weston-on-the-Green, Oxfordshire, OX28 3DW
+44 (0) 1865 873936 | info@andersonorr.com | andersonorr.com

AndersonOrr