

general notes


Do not scale from this drawing. Base survey carried out by others.

Use figured dimensions only & bring any discrepancies to the attention of the Architect. Figured dimensions are in millimeters.


All specified products and materials to be fitted and installed according to manufacturers specifications & instructions

All building works to be carried out in accordance with current Building Regulations, British Standards & relevant codes of practice


This drawing is the property of ROAR Architects Ltd. This drawing is copyright

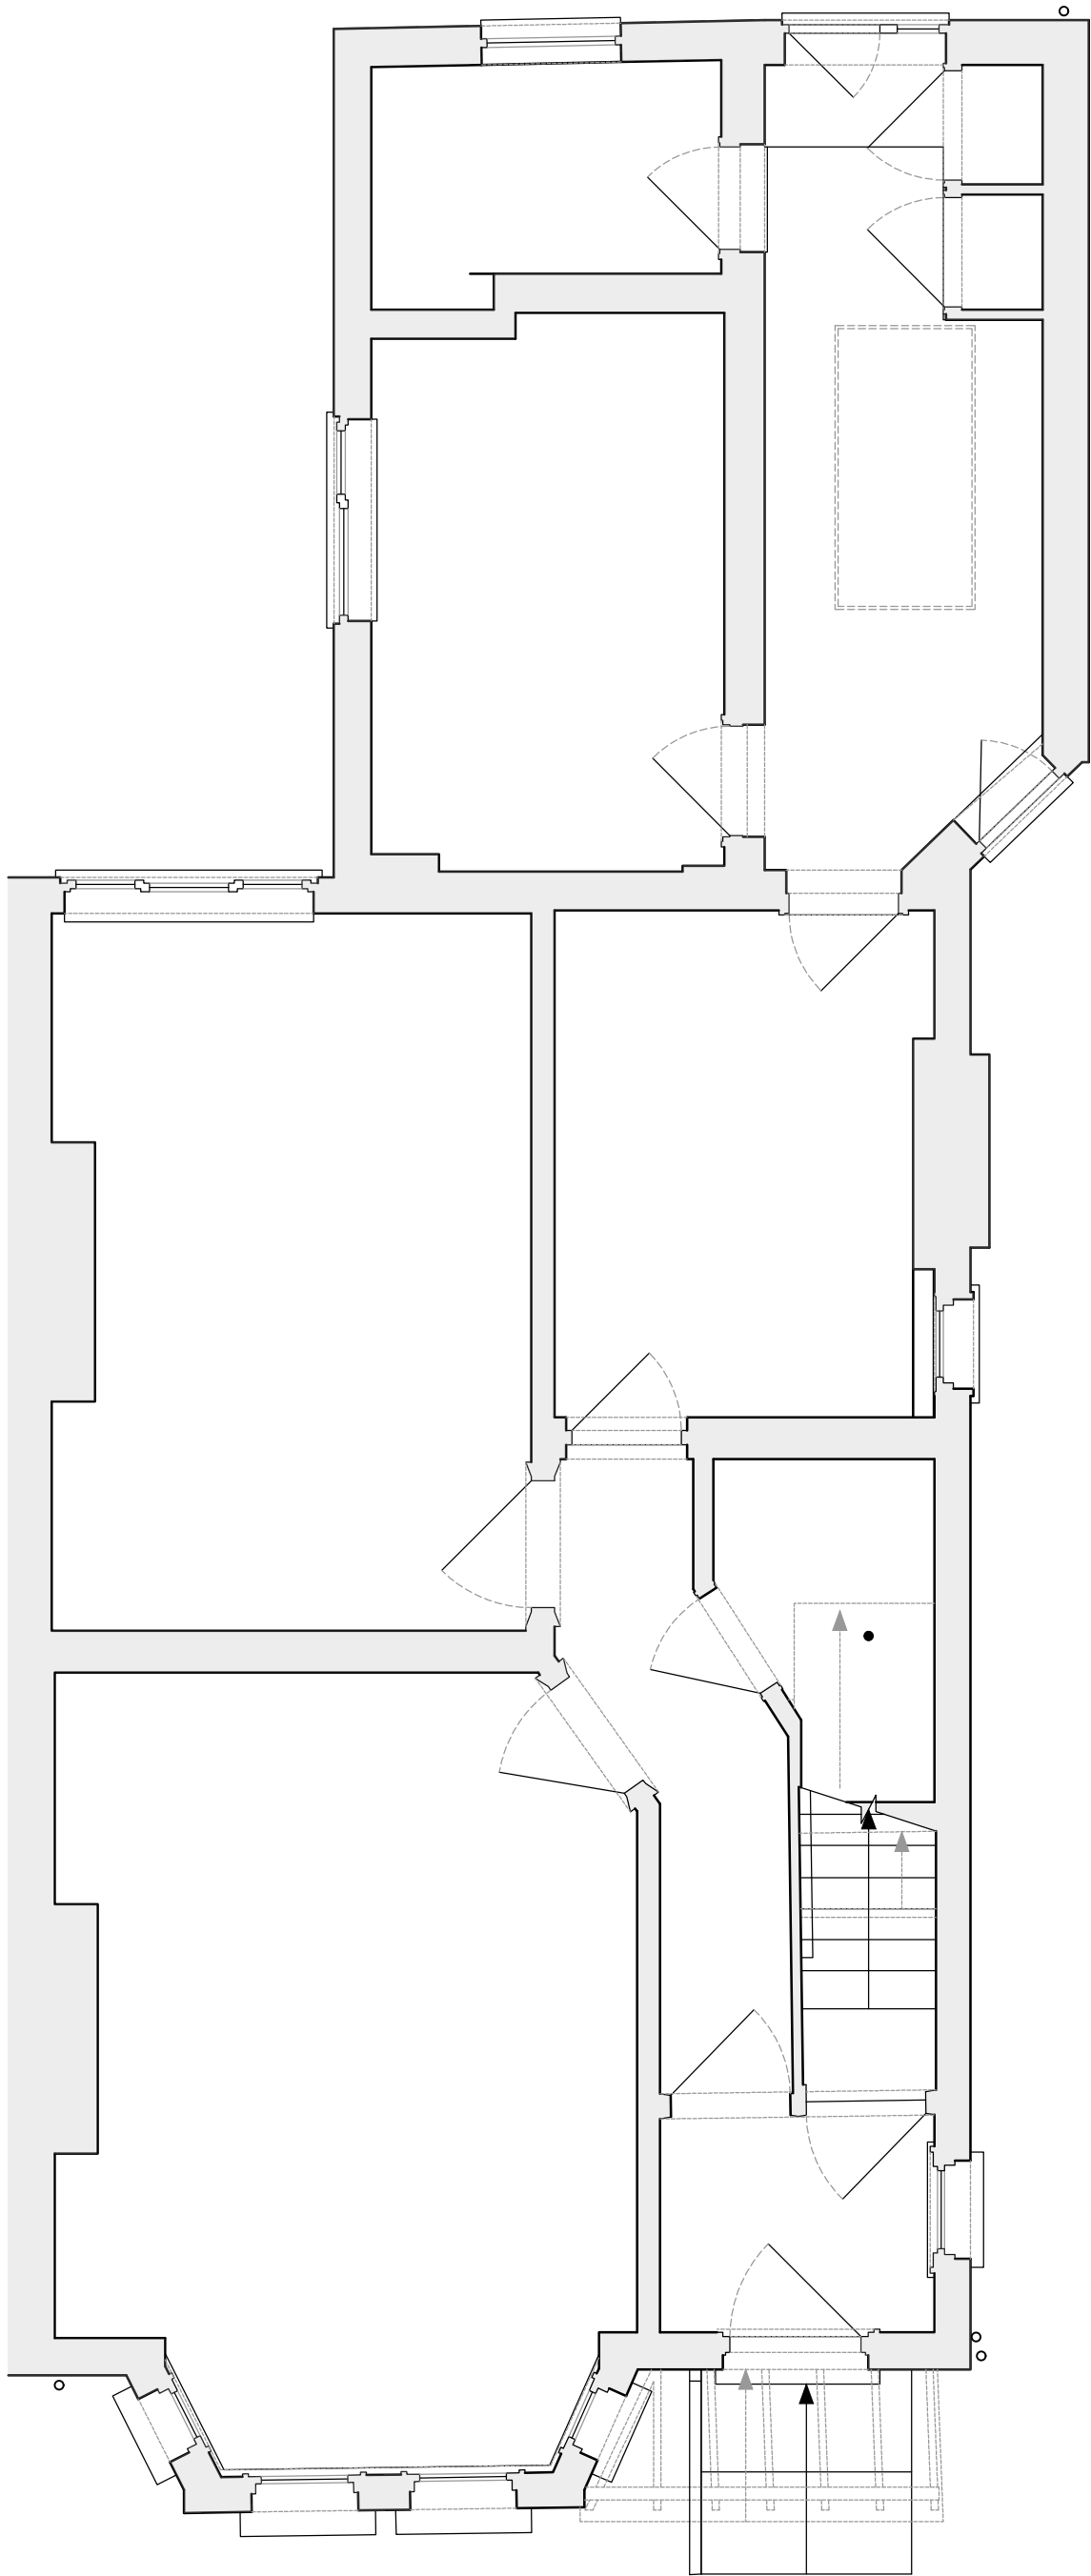

1 Existing Ground Floor Plan

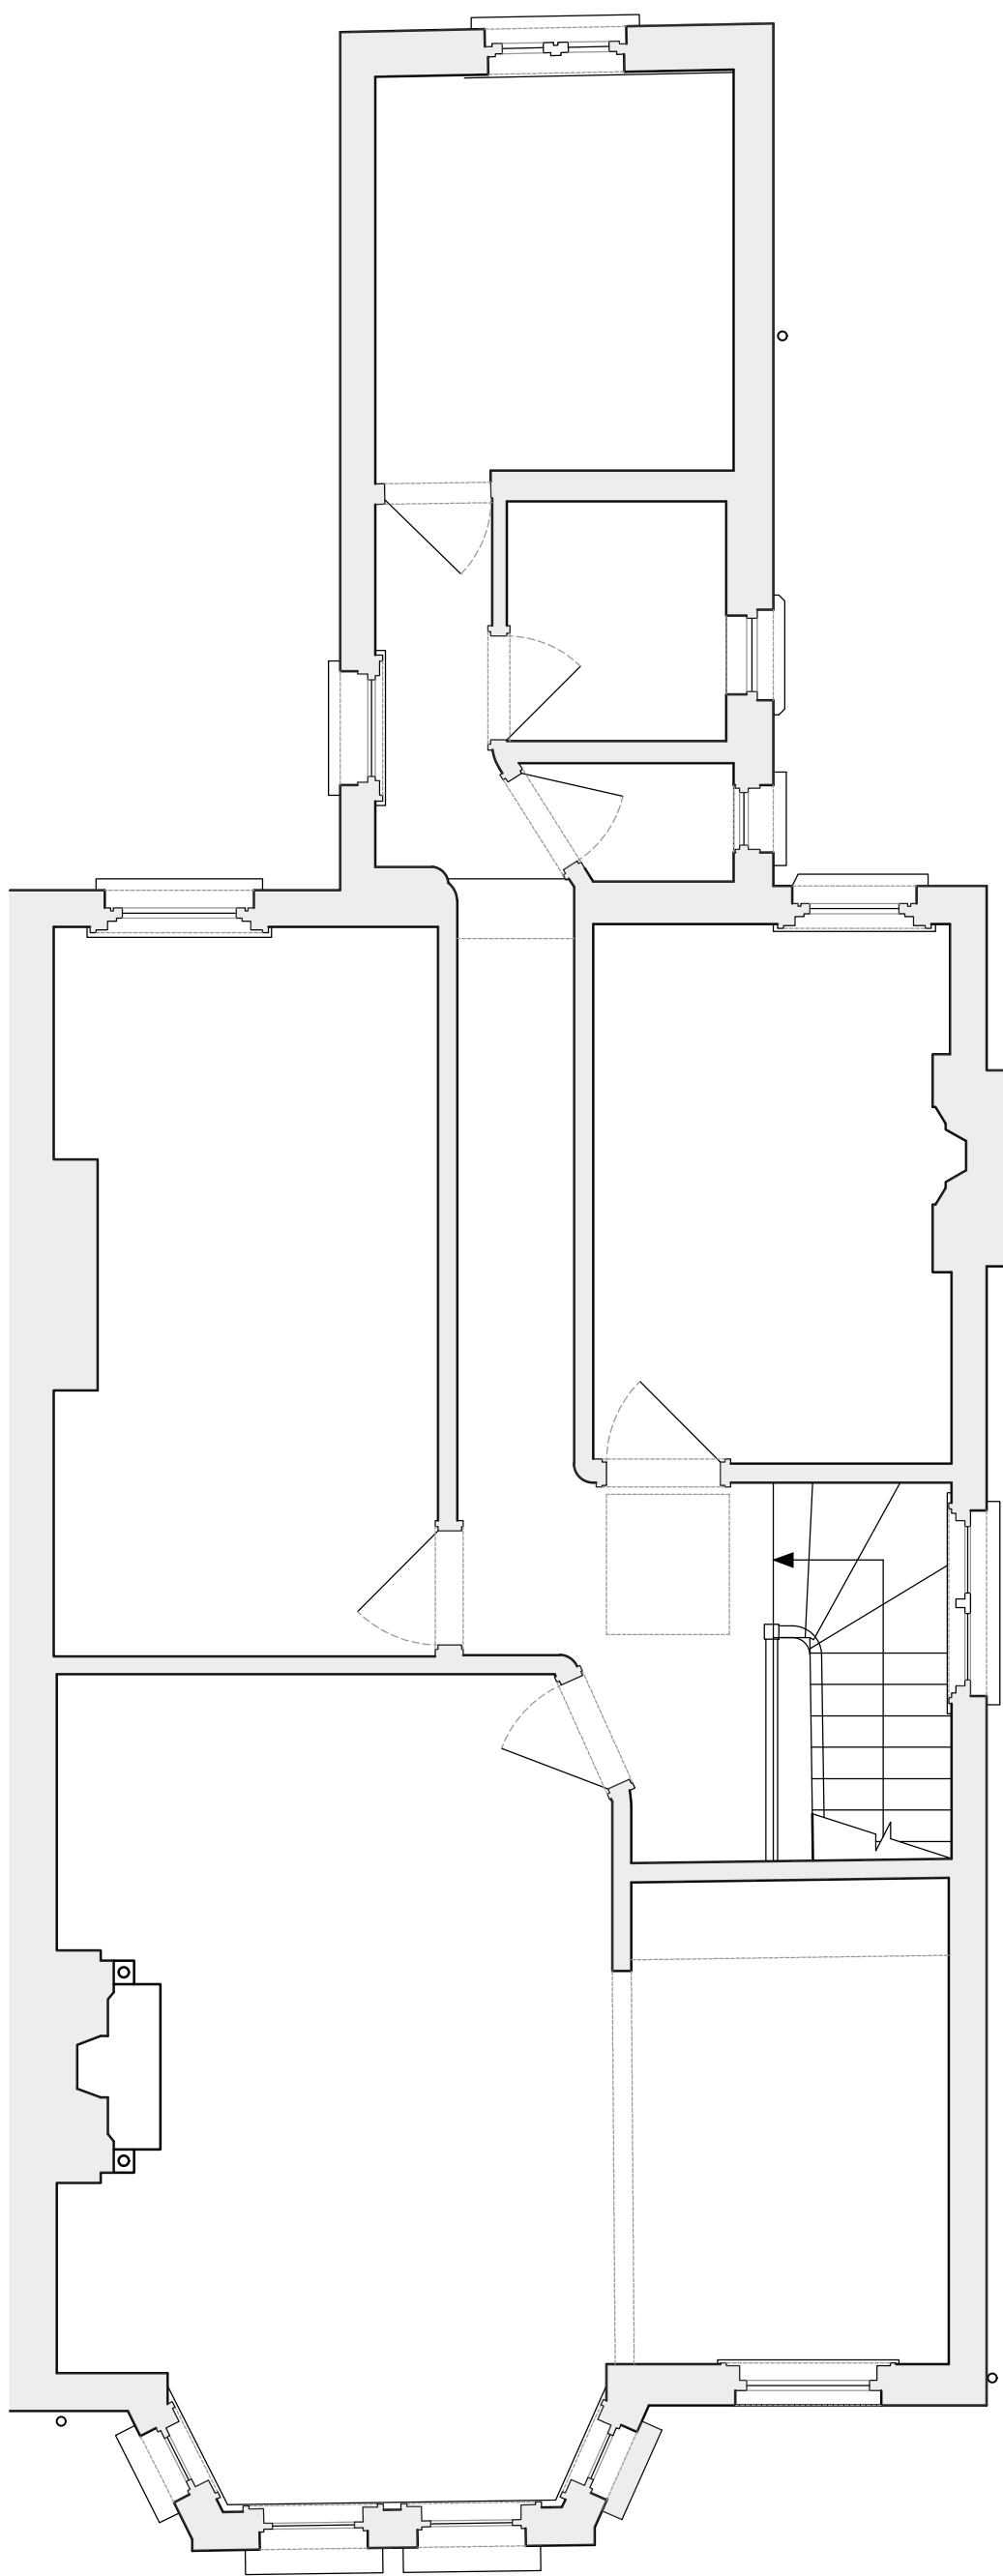

2 Existing First Floor Plan

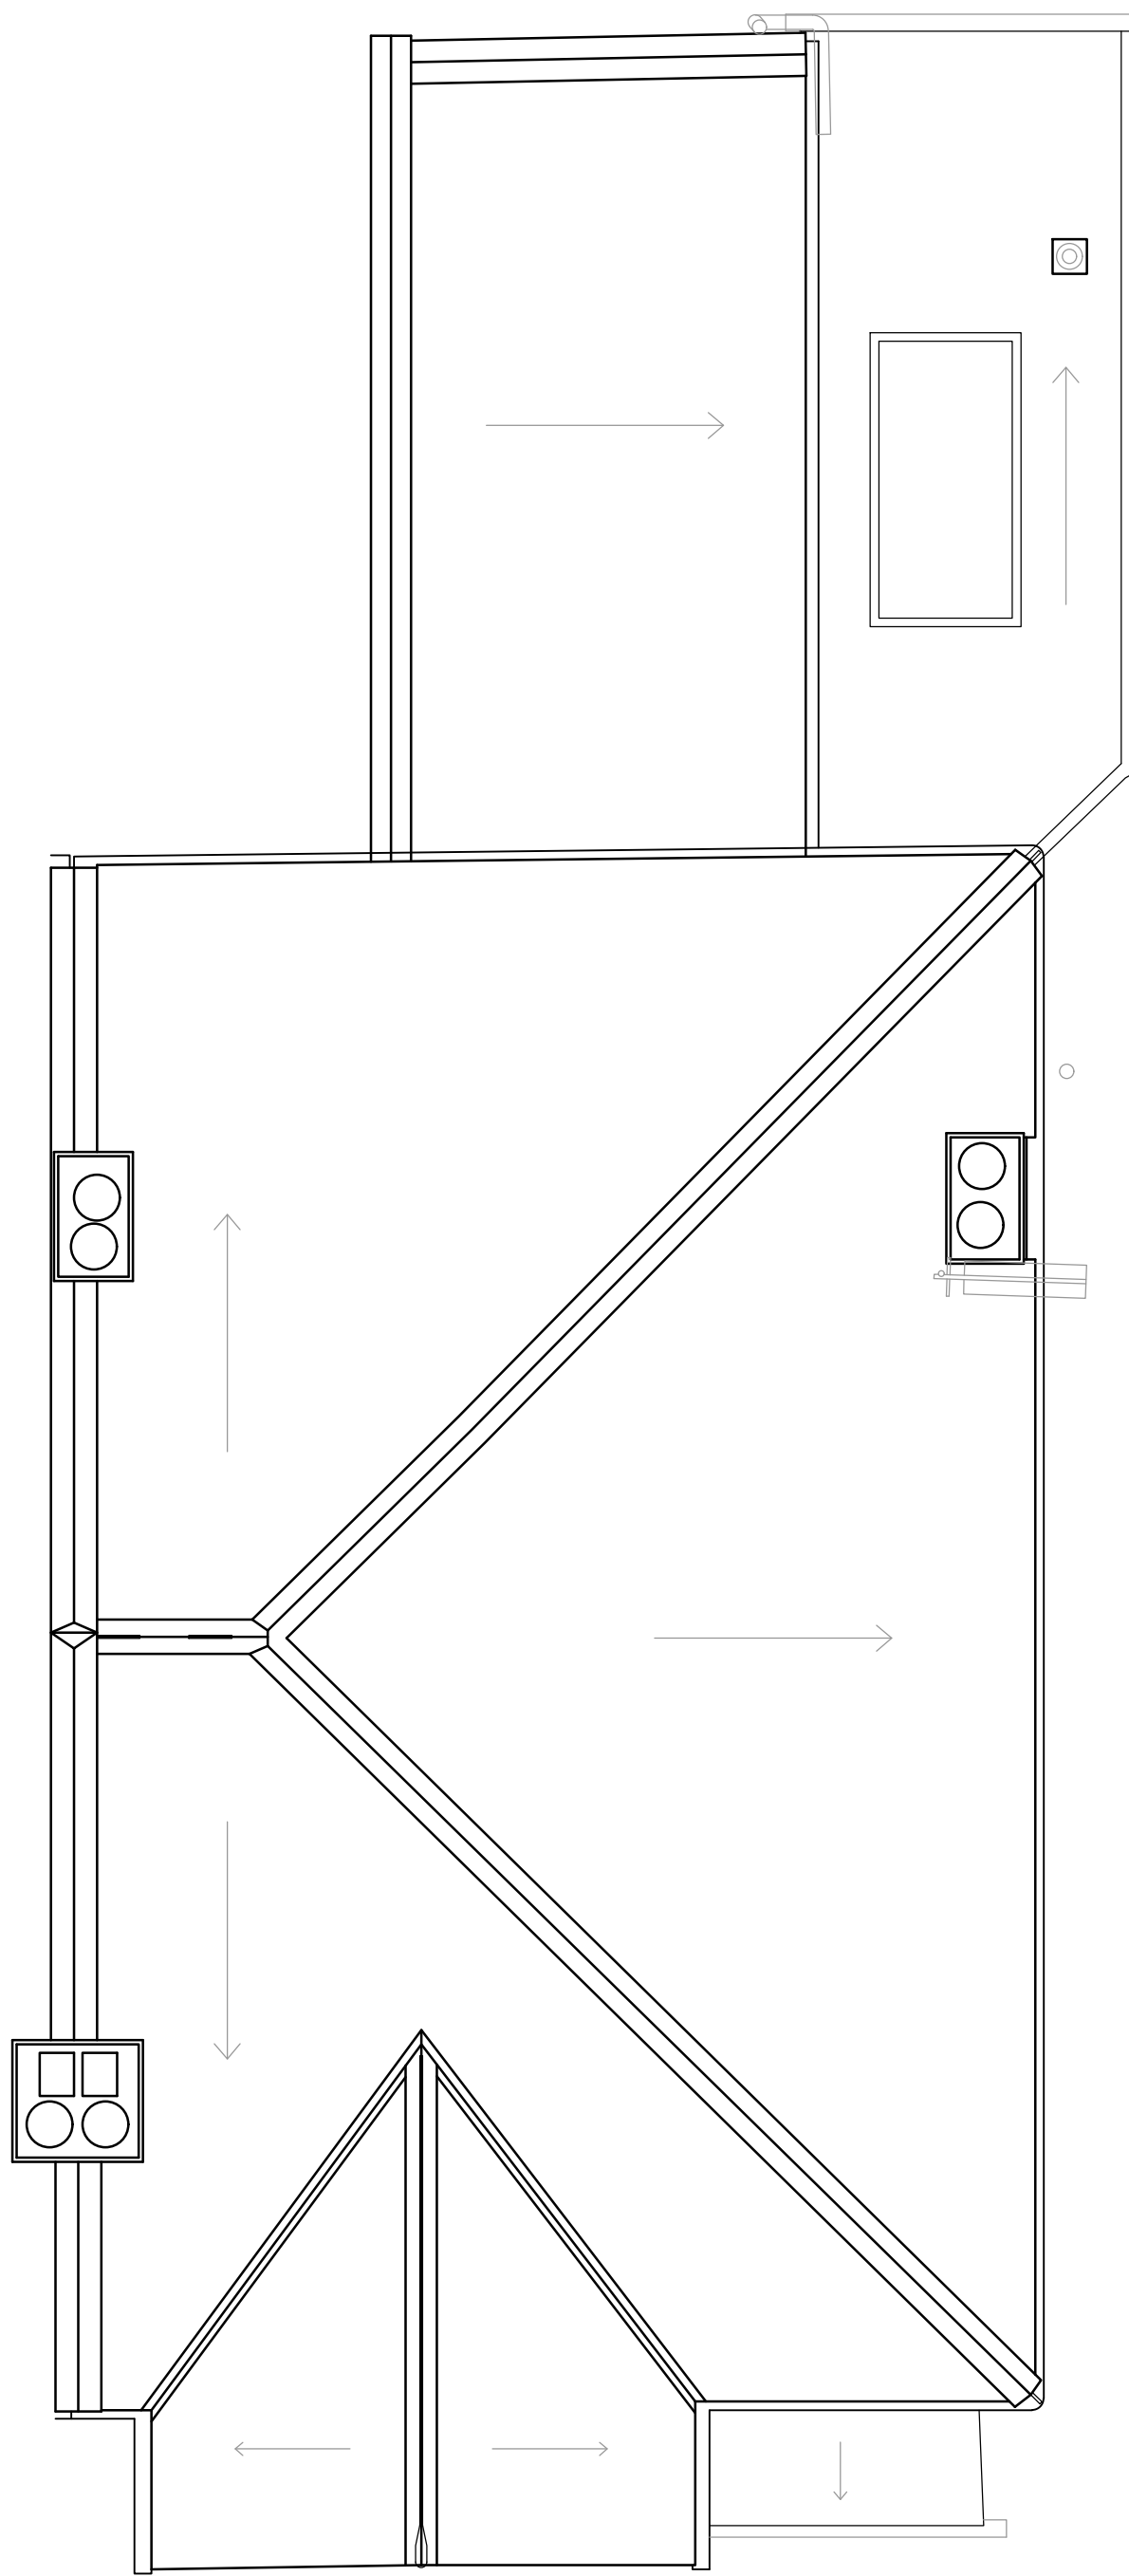

3 Existing Roof Plan

rev.	date	revisions
x	xx	xxx

ROAR

8-11 St Johns Lane
London
EC1M 4BF
020 8080 2055

project

64 Sarre Road
Camden

client

Joanne Saunders

drawing title

Floor Plans as Existing

drawing status

PLANNING

scale at A1	scale at A3	date
1:50	1:100	Apr 24

job no.	drawing no.	rev.
212	P_101	

