



general notes


Do not scale from this drawing. Base survey carried out by others.
 Use figured dimensions only & bring any discrepancies to the attention of the Architect. Figured dimensions are in millimeters.
 All specified products and materials to be fitted and installed according to manufacturers specifications & instructions.
 All building works to be carried out in accordance with current Building Regulations, British Standards & relevant codes of practice.
 This drawing is the property of ROAR Architects Ltd. This drawing is copyright.

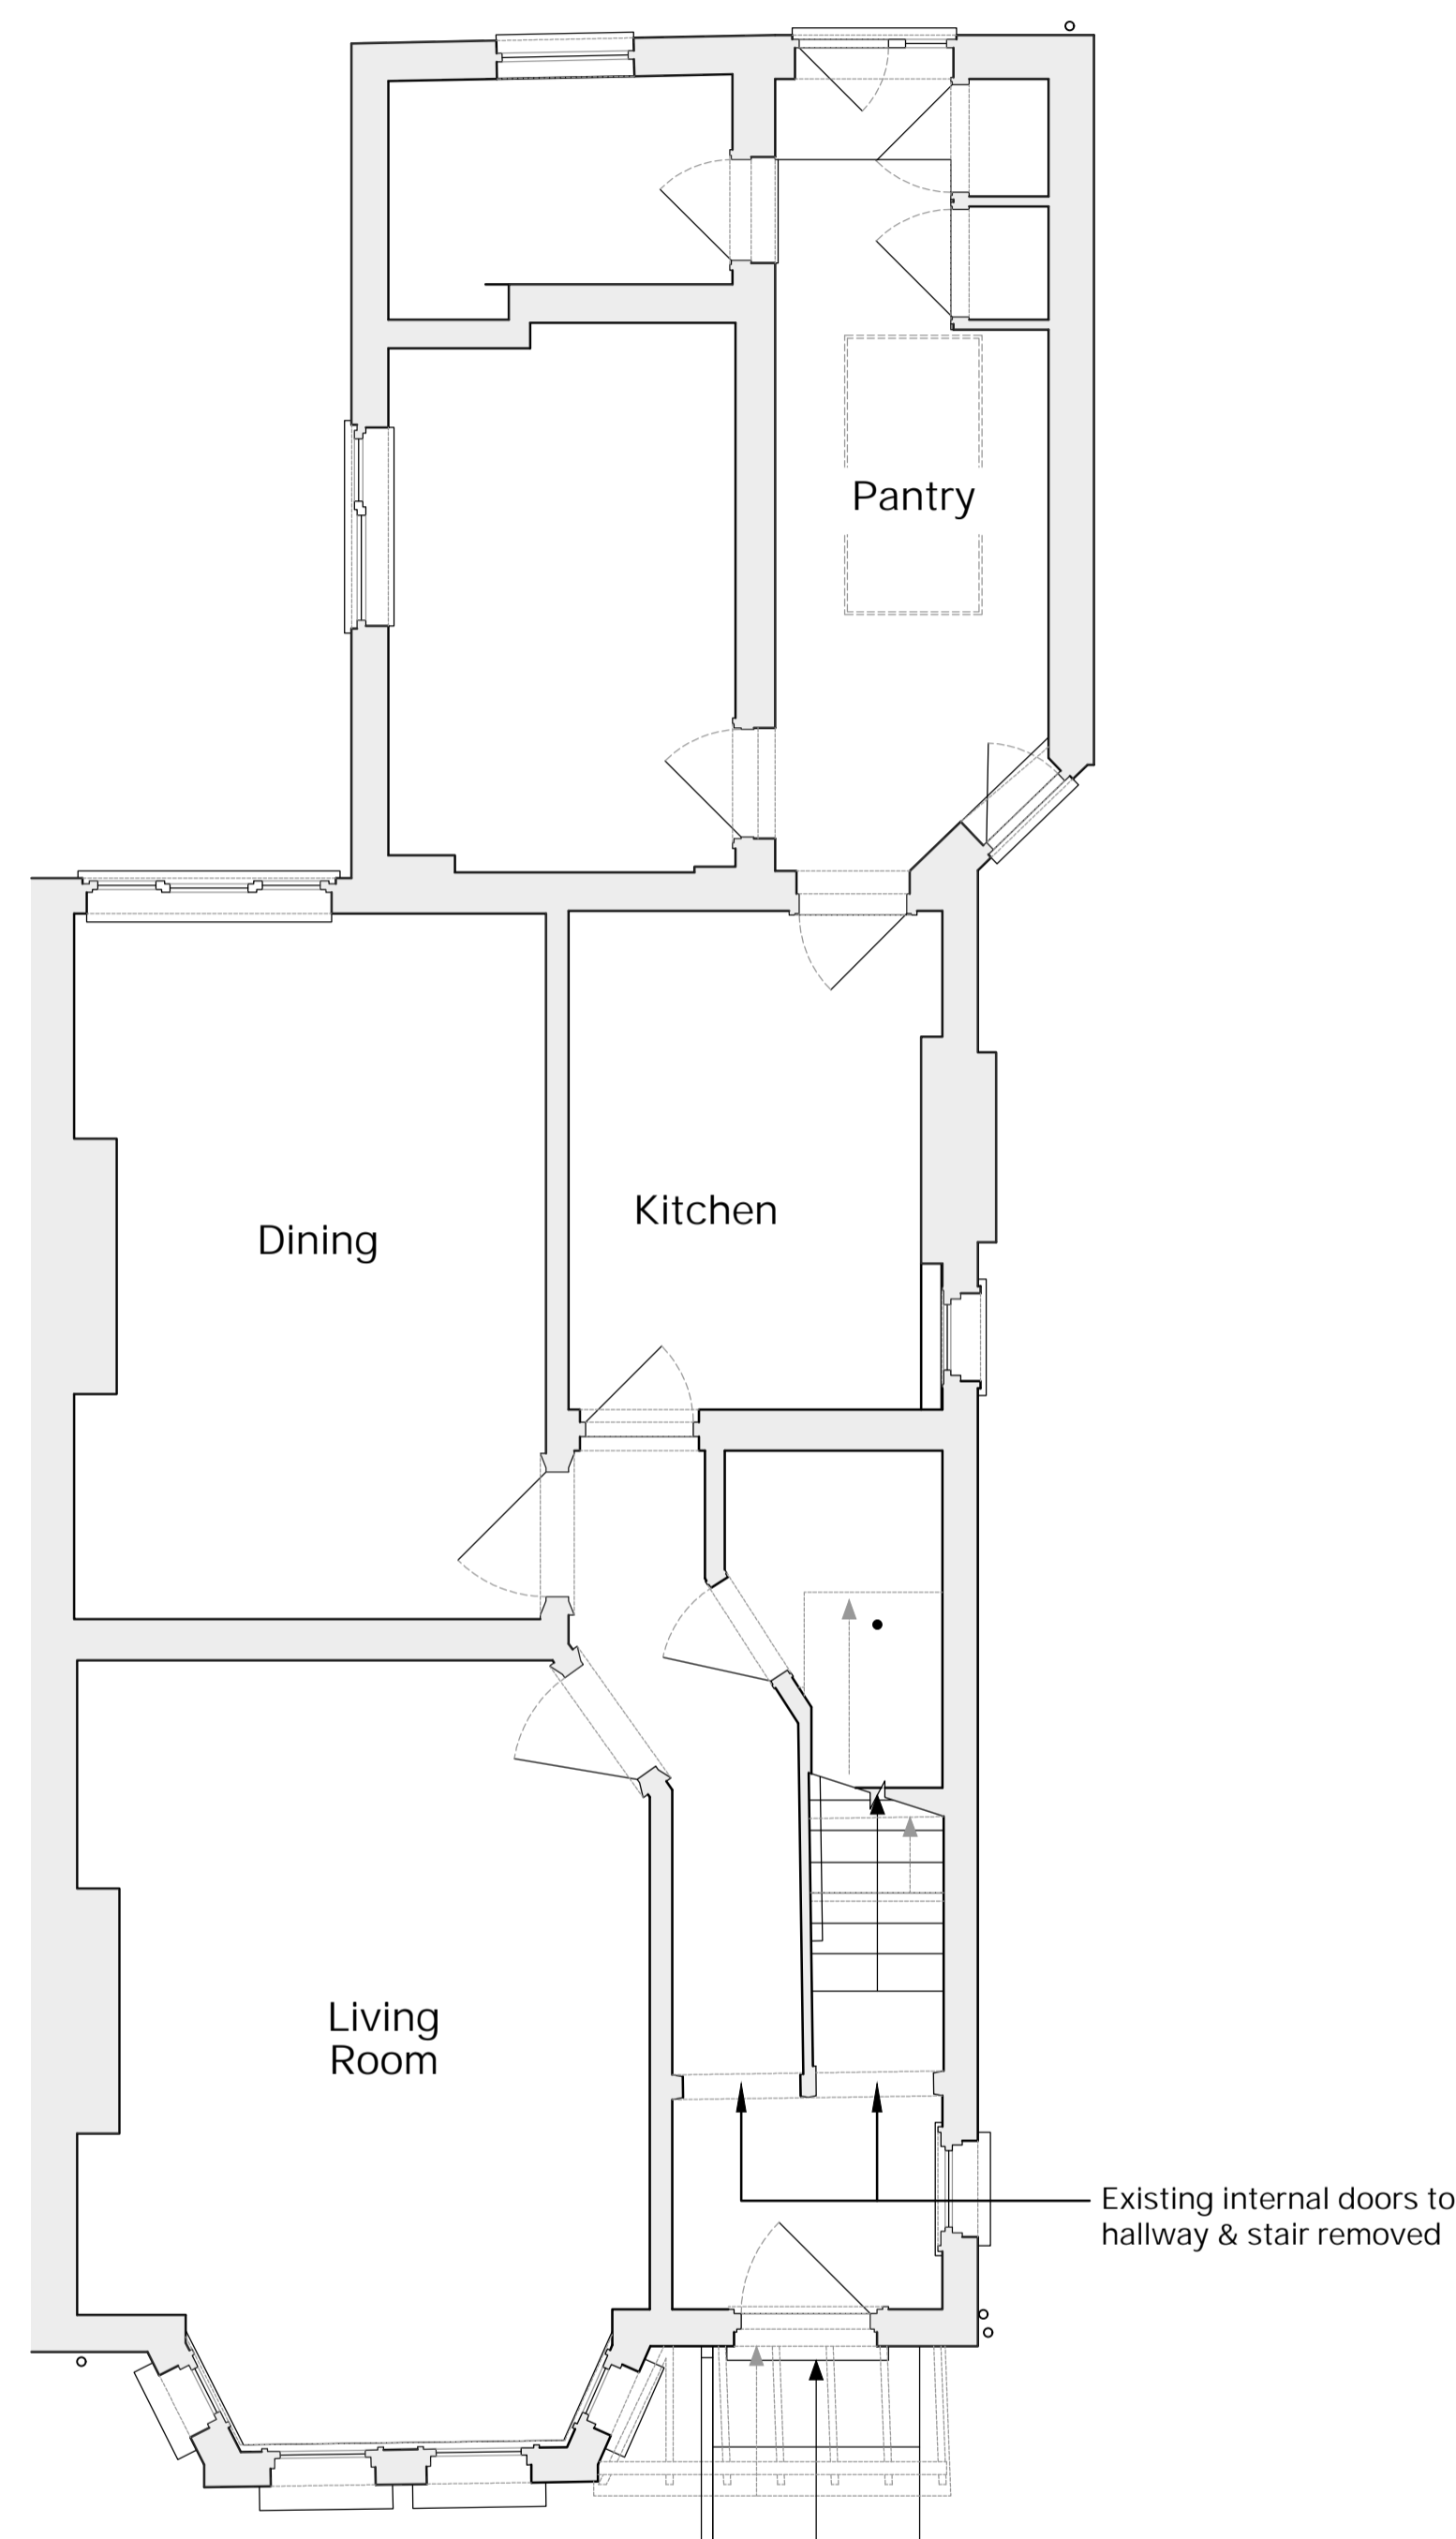

1 Proposed Ground Floor Plan

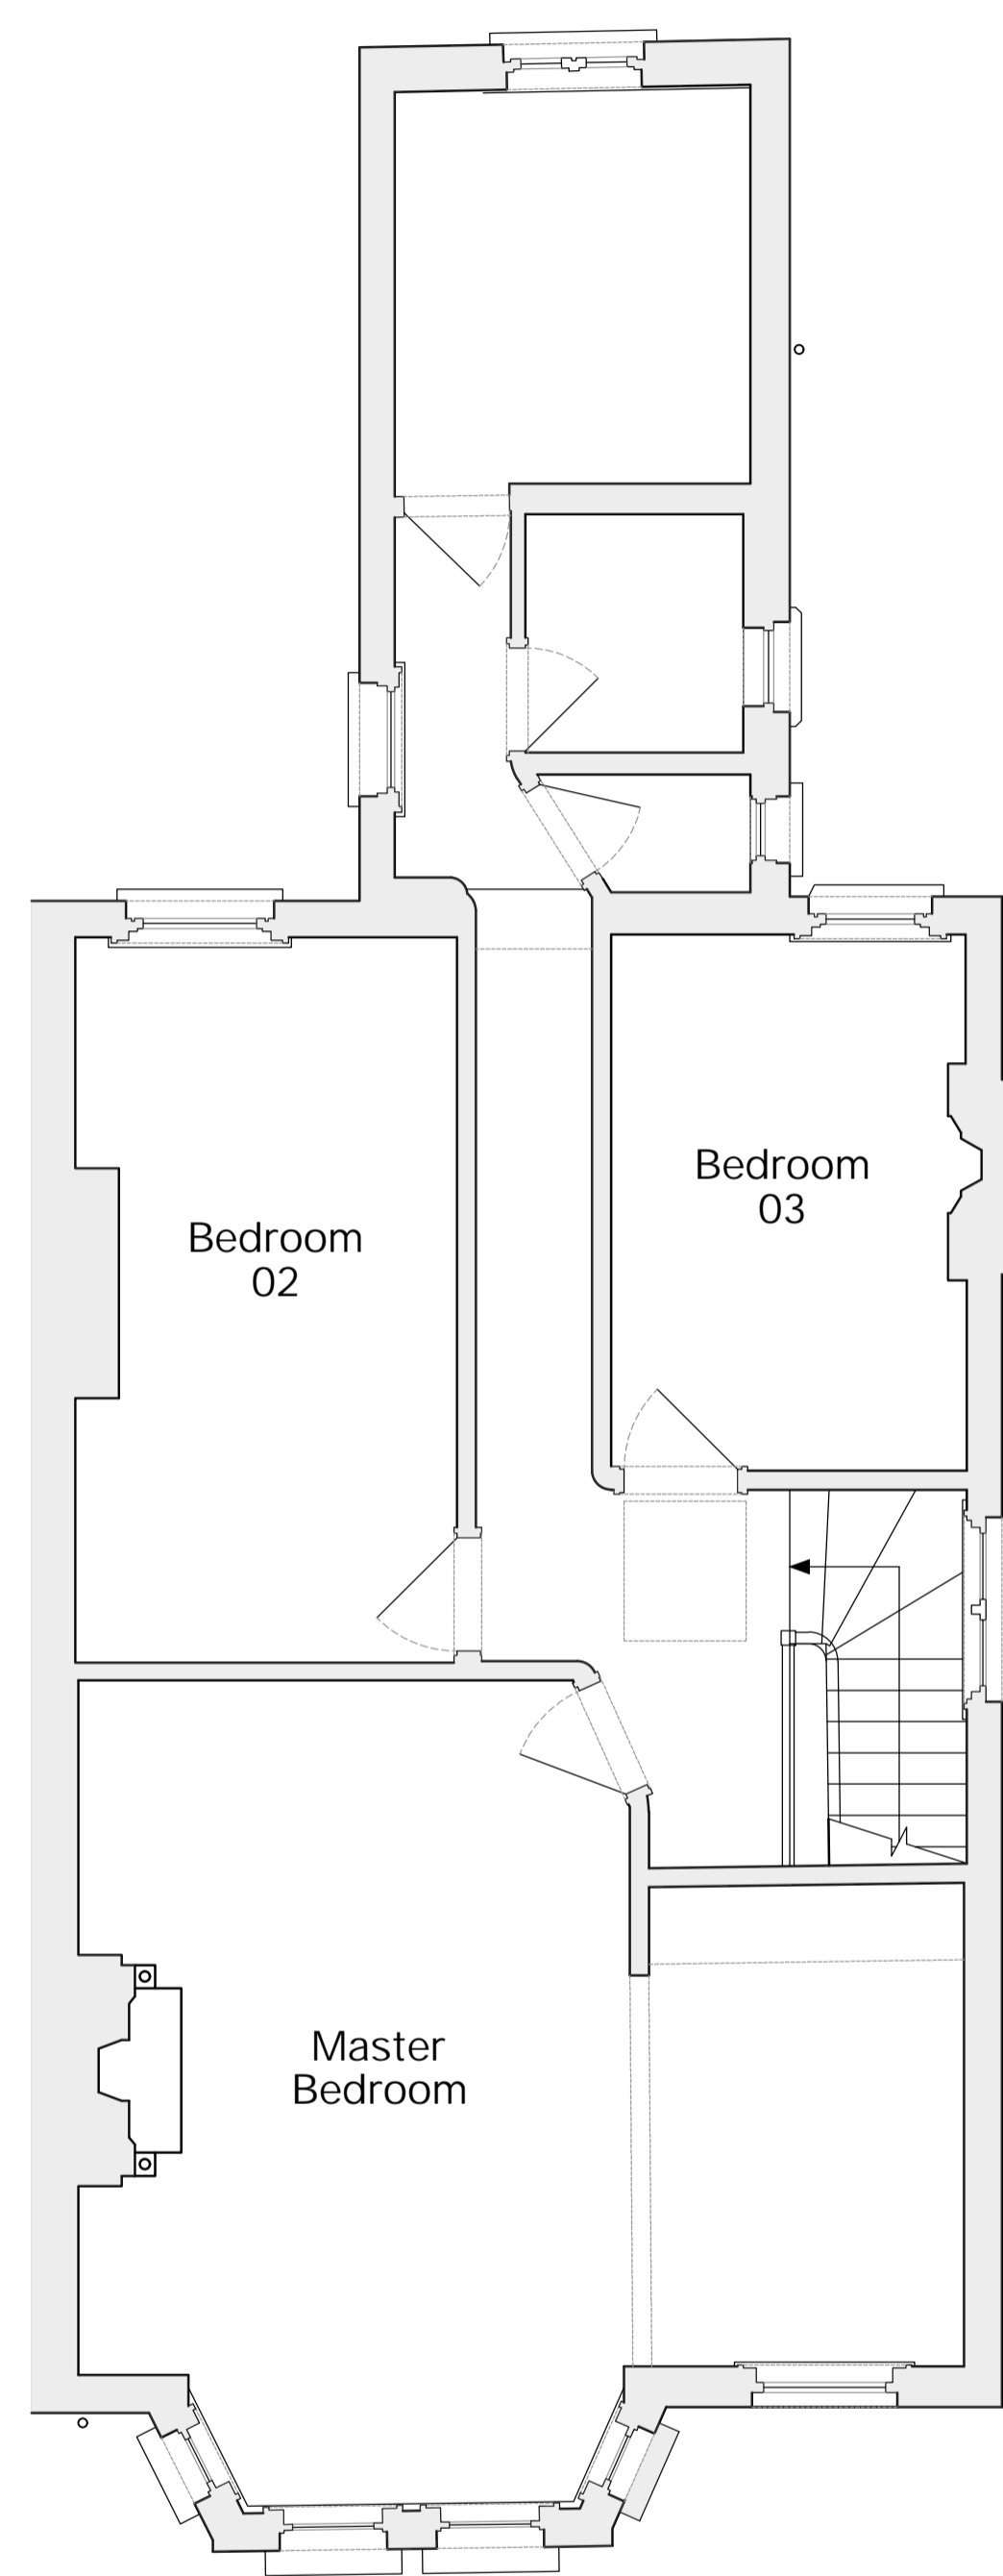

2 Proposed First Floor Plan

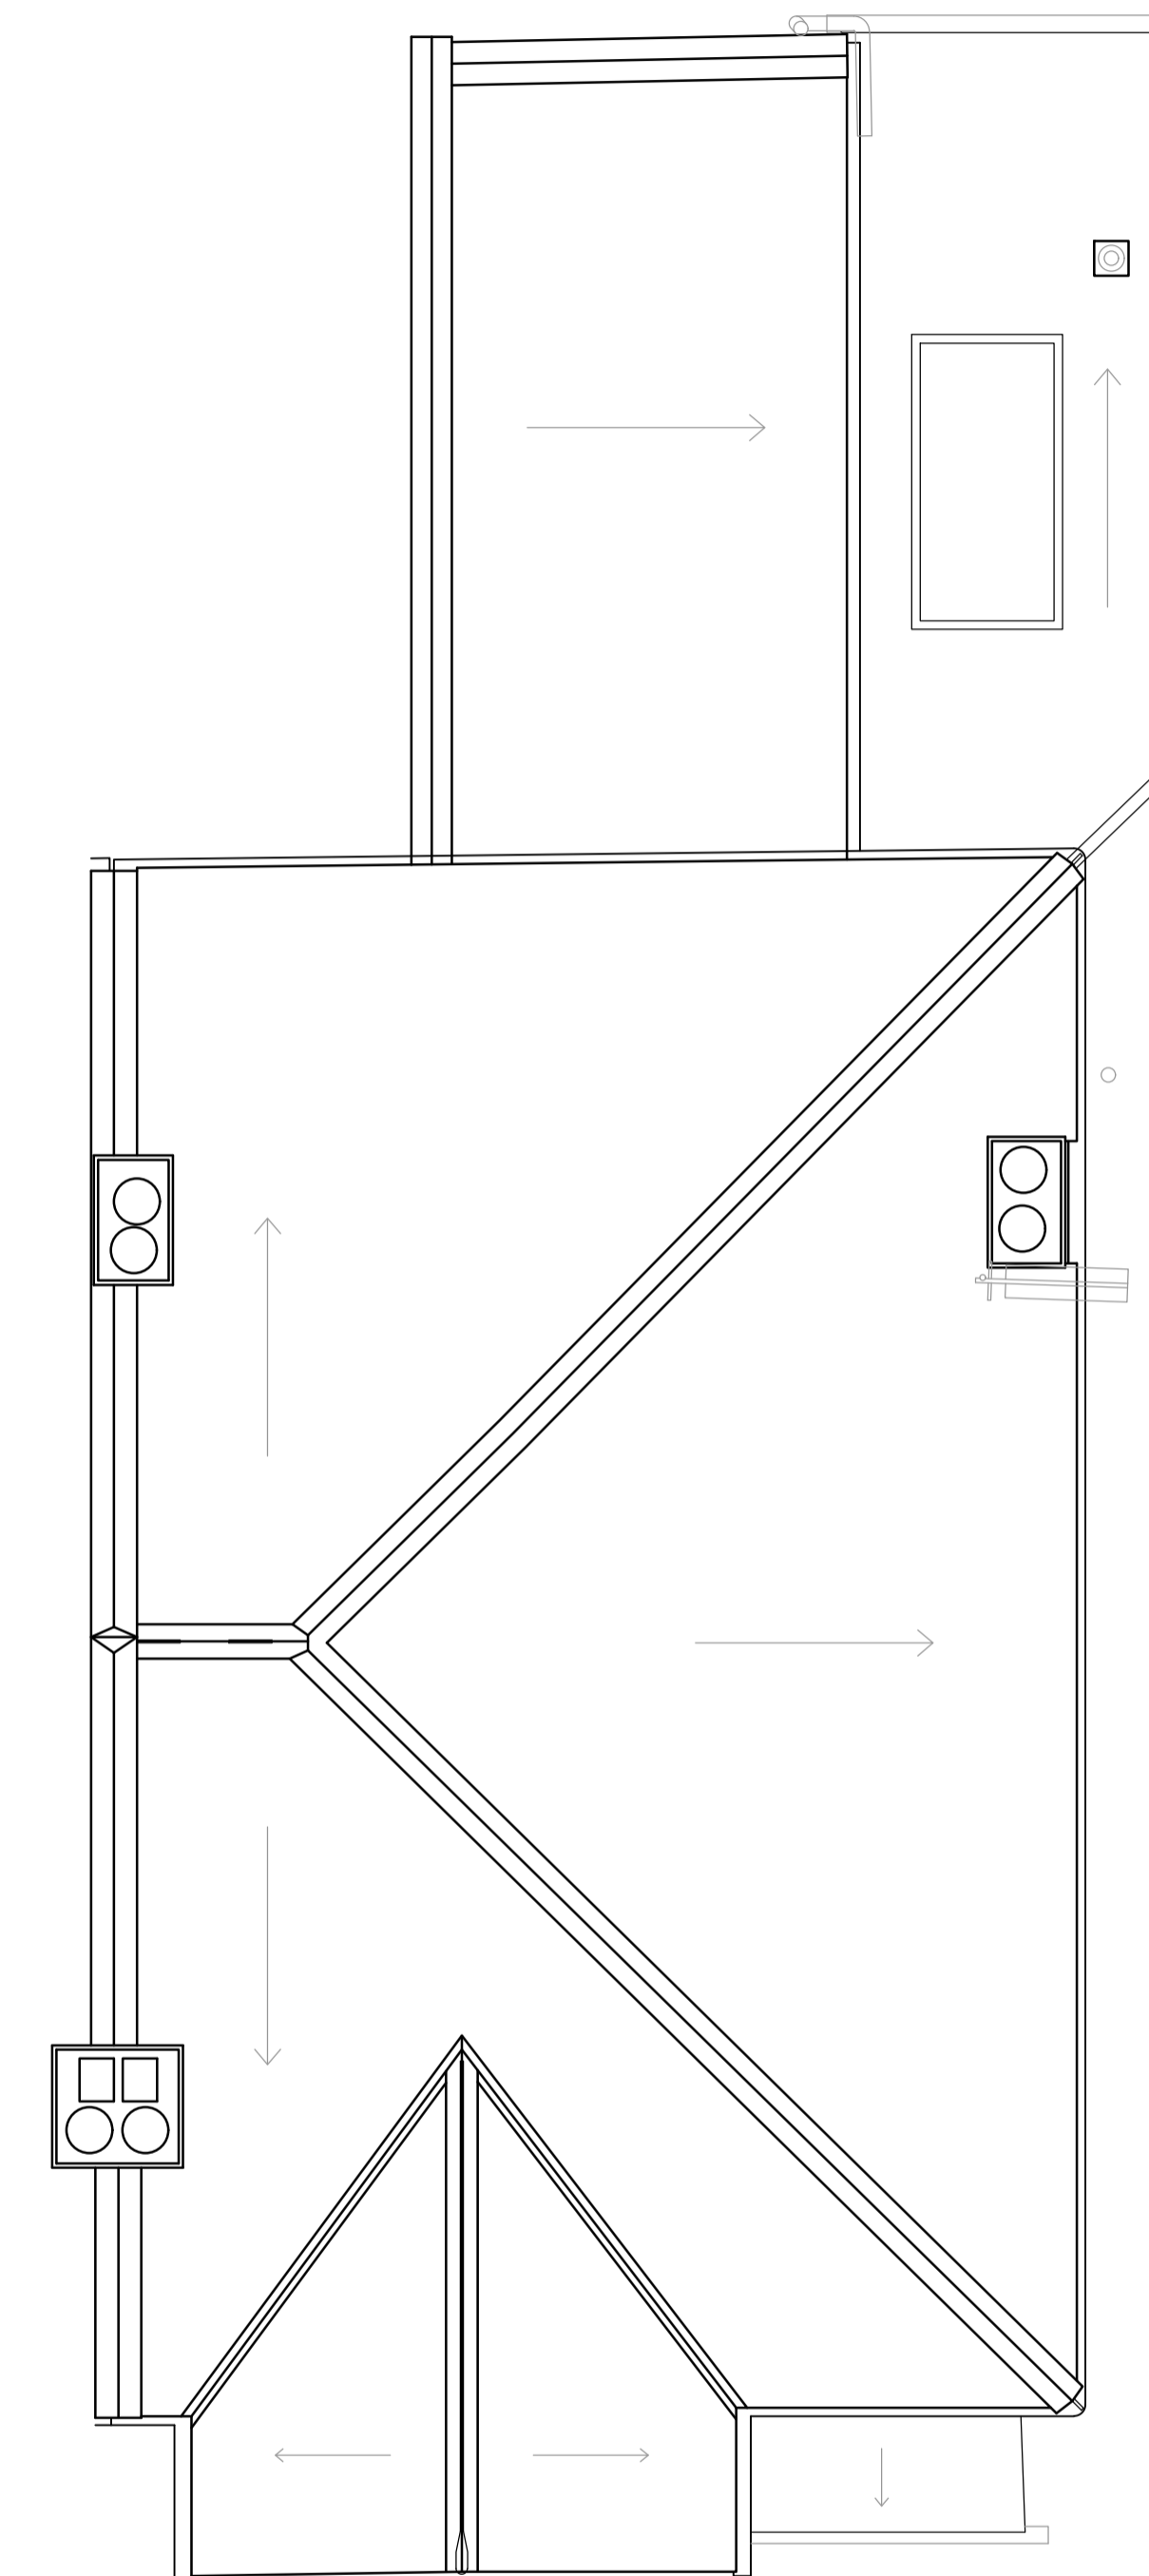

3 Proposed Roof Plan

rev.	date	revisions
x	xx	xxx

ROAR 8-11 St Johns Lane
 London
 EC1M 4BF
 020 8080 2055

project
 64 Sarre Road
 Camden

client
 Joanne Saunders

drawing title
 Floor Plans as Proposed

drawing status
 PLANNING

scale at A1	scale at A3	date
1:50	1:100	Apr 24

job no.	drawing no.	rev.
212	P_102	

