



1 Basement Plan
Scale 1:100 @ A3

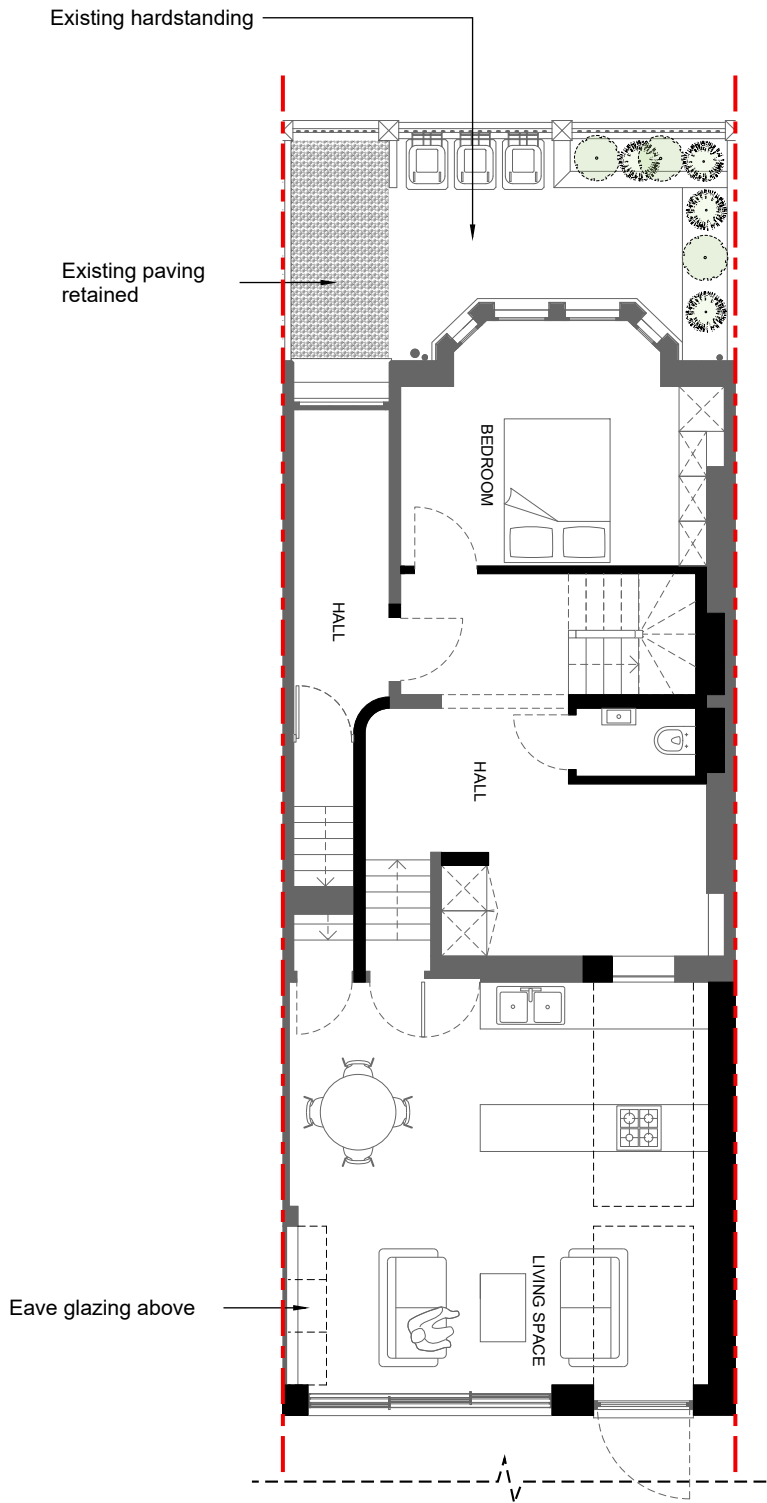

2 Ground Floor Plan
Scale 1:100 @ A3

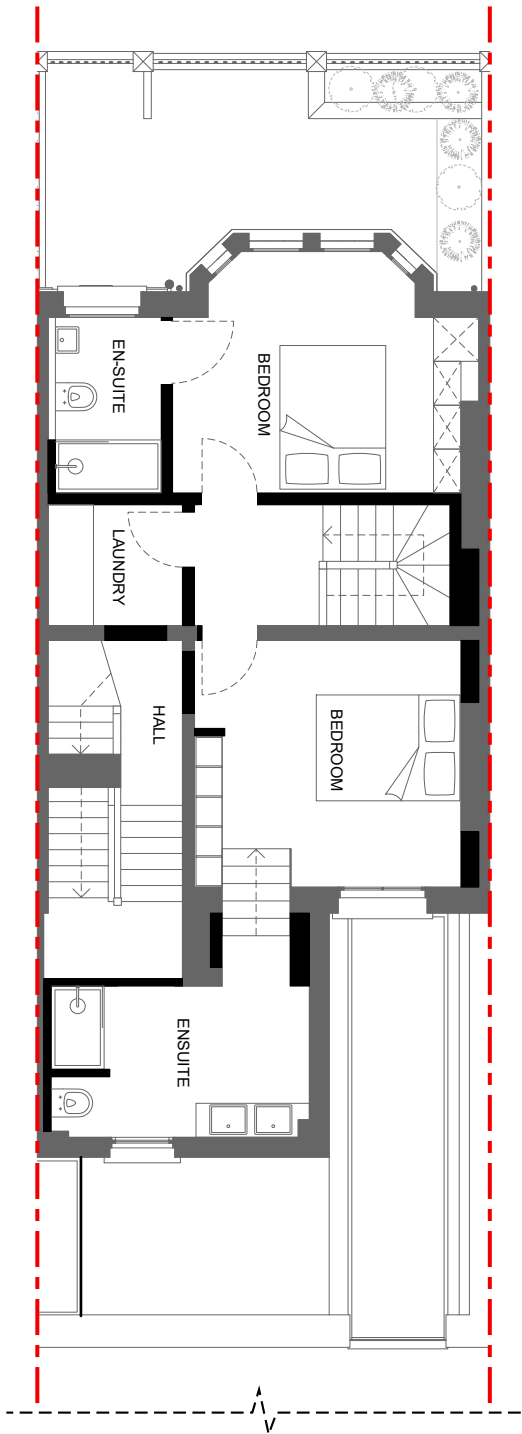


3 First Floor Plan
Scale 1:100 @ A3




CONSTRUCTION NOTE:
DO NOT SCALE FROM THIS DRAWING.
DO NOT USE ANY AREAS INDICATED FOR EITHER VALUATION, PURCHASE SALE OR ANY OTHER FORM OF LEGALLY BINDING CONTRACT.
DO NOT REPRODUCE ANY PART OF THIS DRAWING WITHOUT PRIOR WRITTEN CONSENT. THIS DRAWING REMAINS THE COPYRIGHT OF PARALLEL ARCHITECTURE.


Project		15 Heath Hurst Road, NW3 2RU			Dwg Title Proposed Plans 1				
Client		Sarah Stolarz			Scale 1:100@A3		Dwg No. 134 -GA-13		Rev B
Created		Current Stage			Rev	Drwn	Chkd	Date	Comment
Drawn JN		Date Apr. 24		Planning					

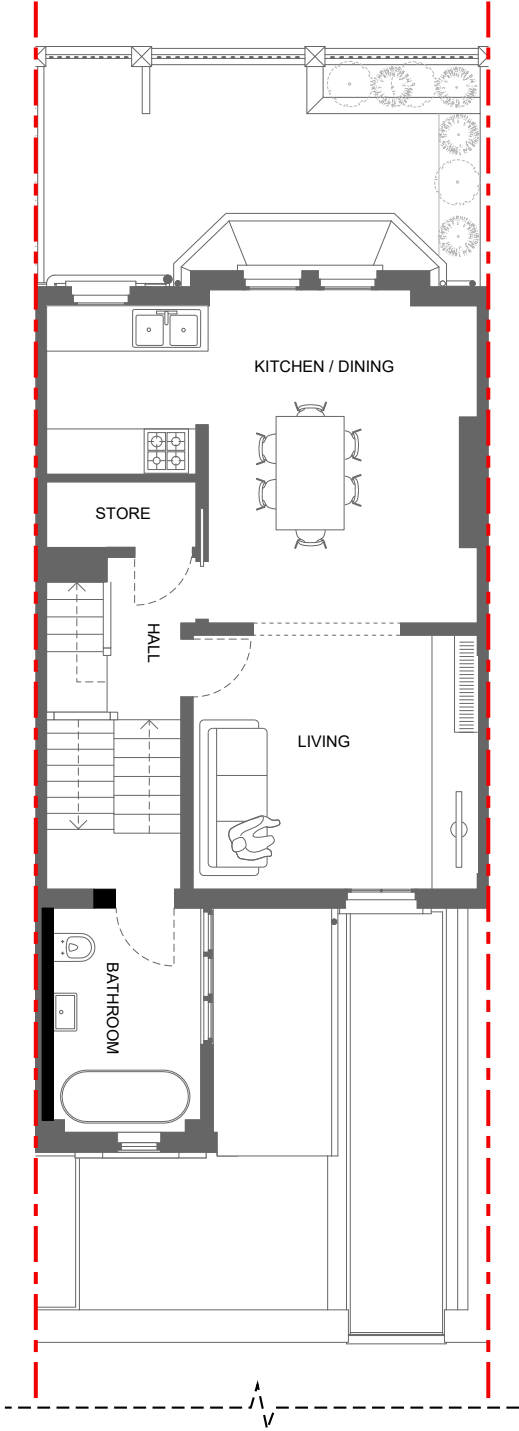


1 Second Floor Plan
Scale 1:100 @ A3

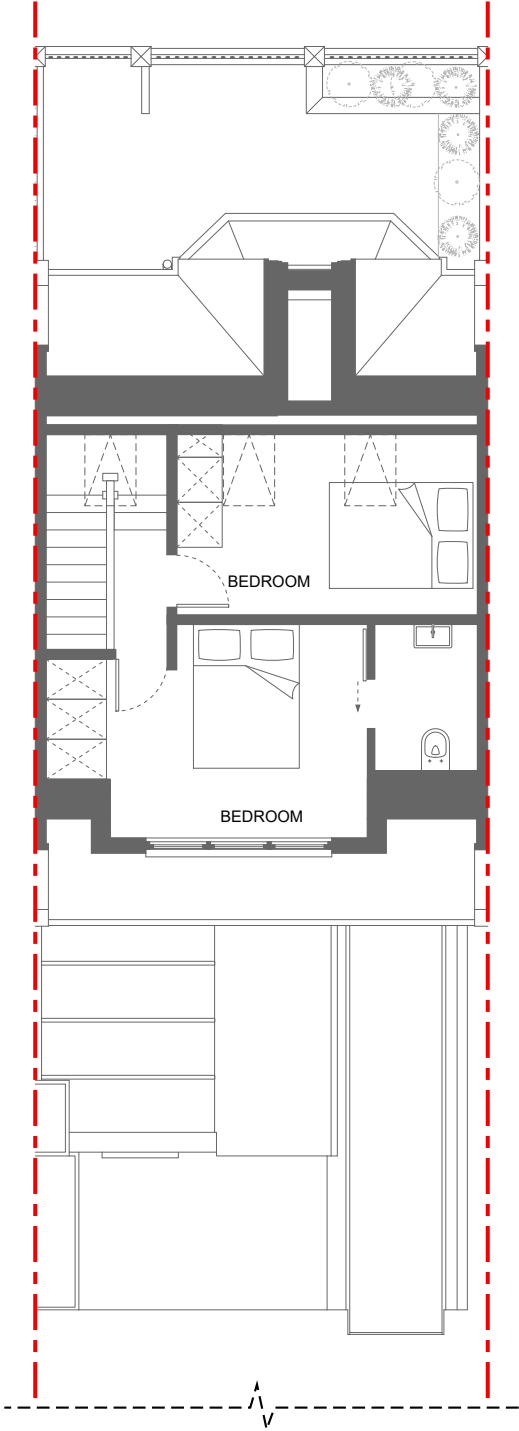




2 Attic Plan
Scale 1:100 @ A3

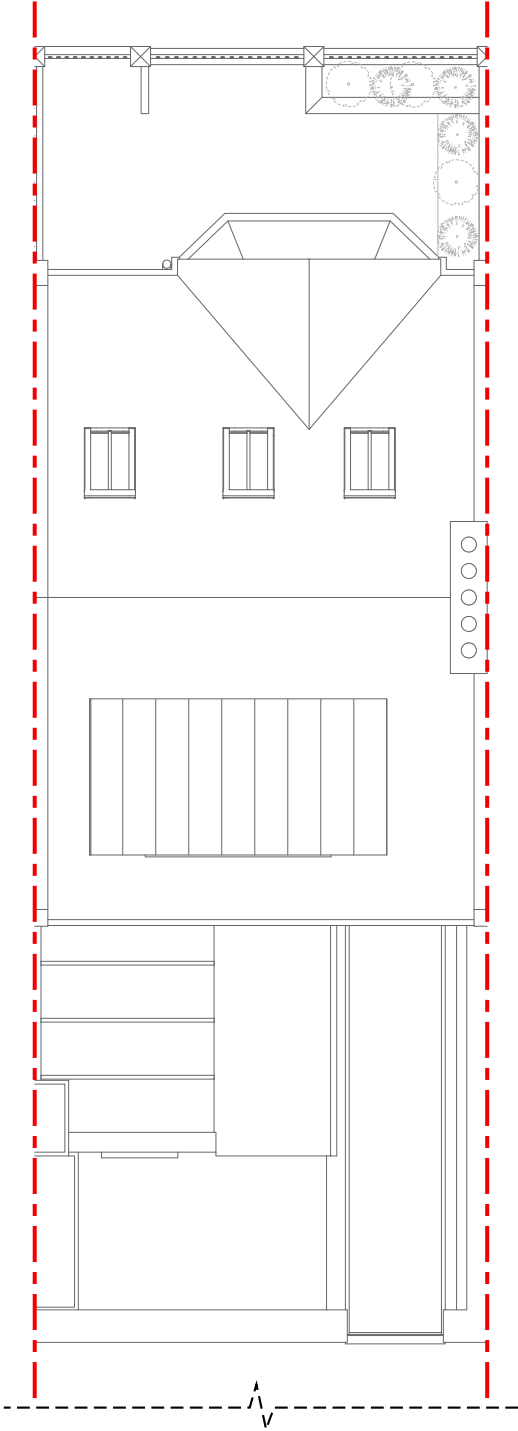




3 Roof Plan
Scale 1:100 @ A3

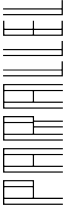

CONSTRUCTION NOTE: DO NOT SCALE FROM THIS DRAWING. DO NOT USE ANY AREAS INDICATED FOR EITHER VALUATION, PURCHASE SALE OR ANY OTHER FORM OF LEGALLY BINDING CONTRACT. DO NOT REPRODUCE ANY PART OF THIS DRAWING WITHOUT PRIOR WRITTEN CONSENT. THIS DRAWING REMAINS THE COPYRIGHT OF PARALLEL ARCHITECTURE.	Project 15 Heath Hurst Road, NW3 2RU				Dwg Title Proposed Plans 2							
	Client Sarah Stolarz				Scale 1:100@A3			Dwg No. 134 -GA-14			Rev B	
	Created			Current Stage		Rev	Drwn	Chkd	Date	Comment		
	Drawn JN	Date Apr. 24	Planning									

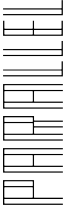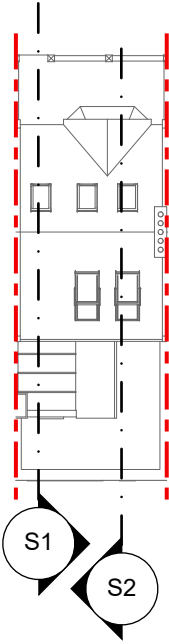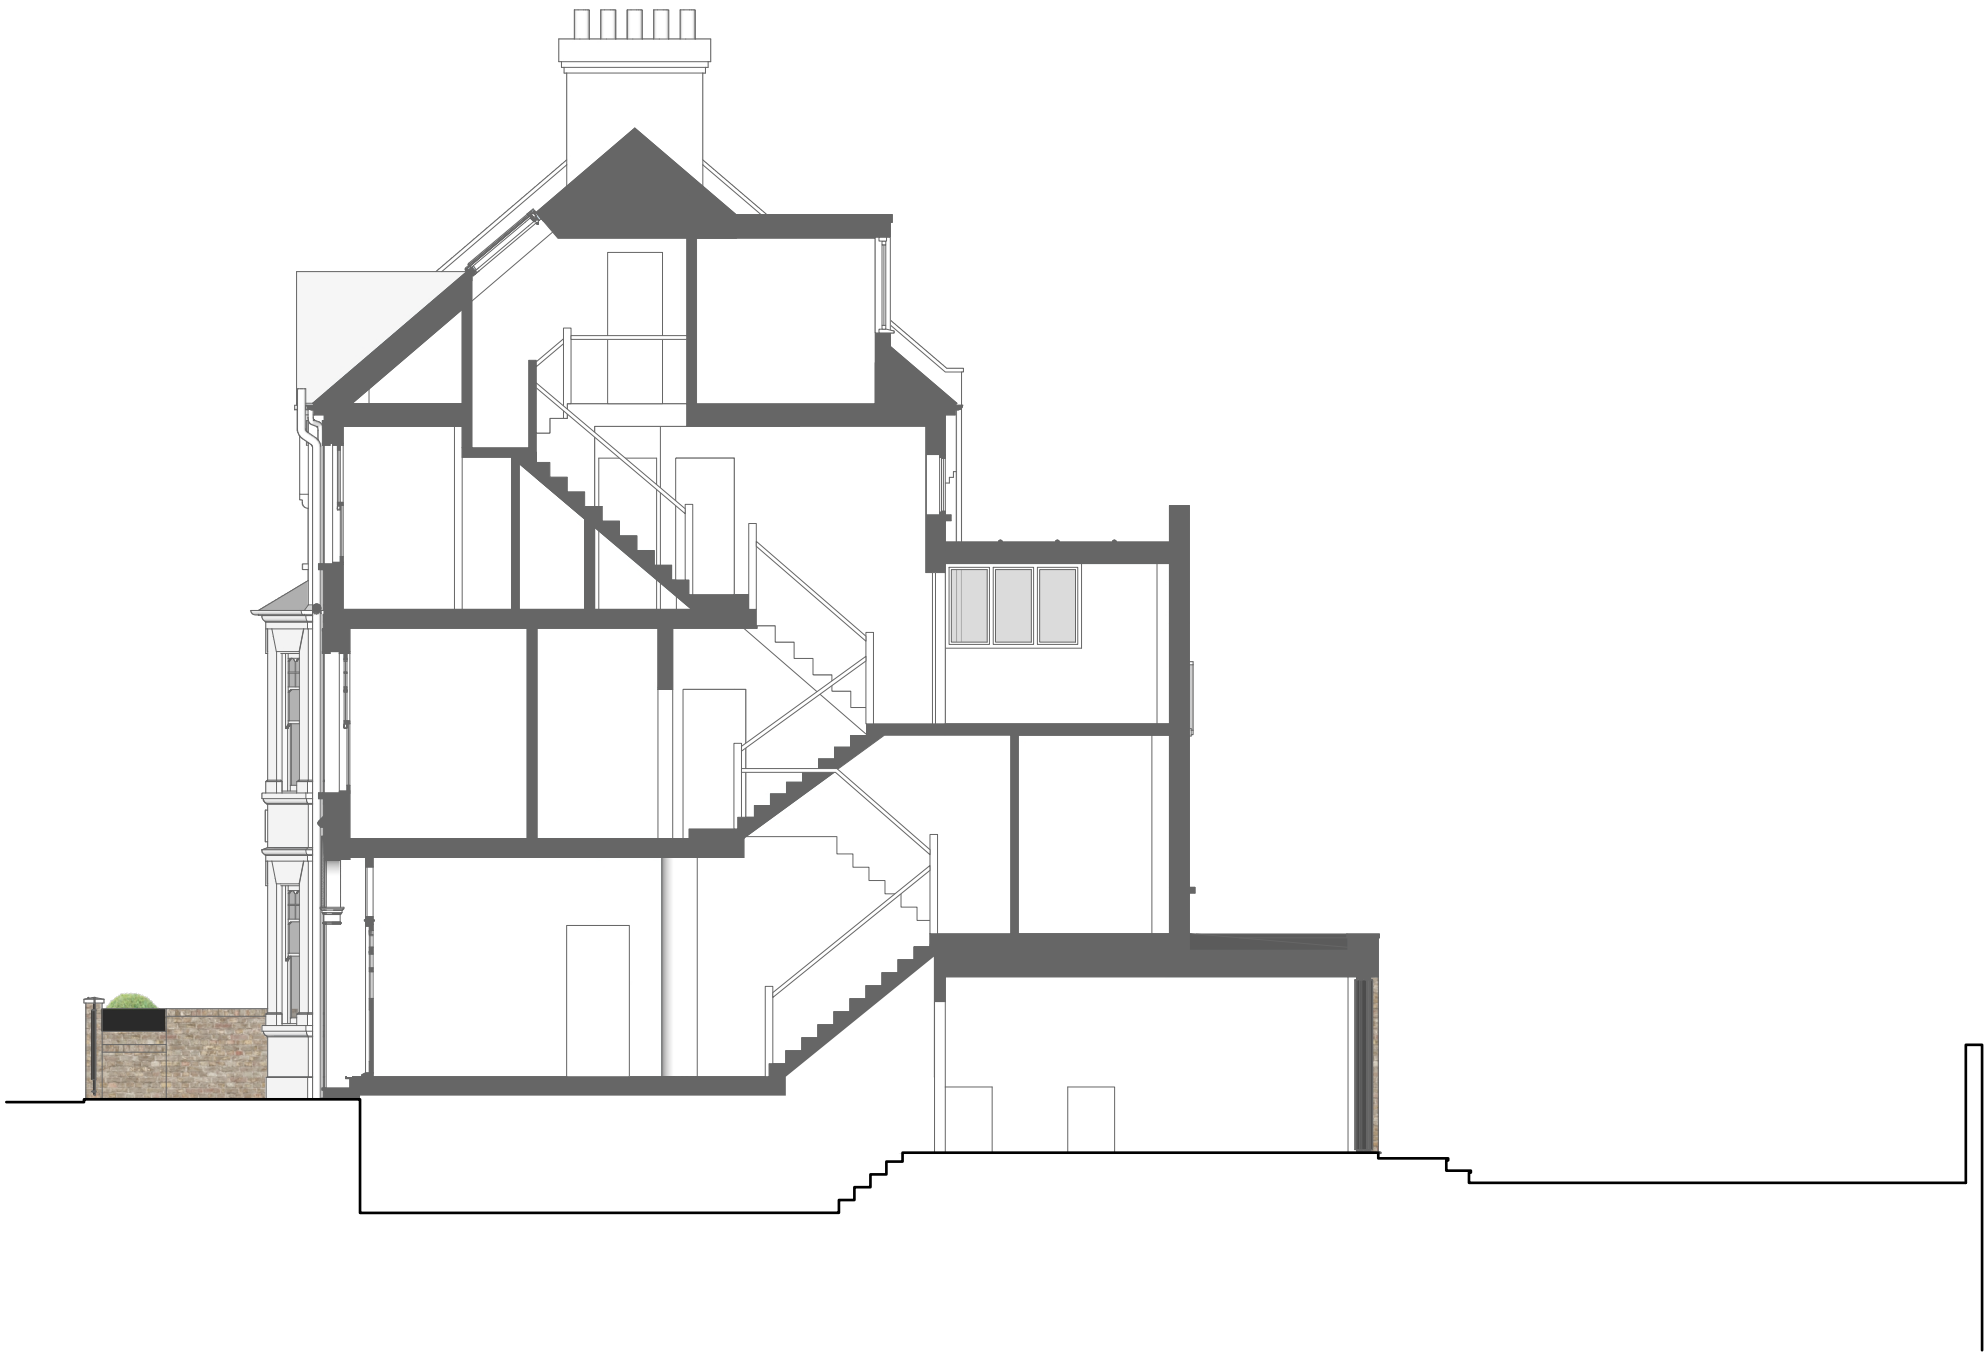


<div>CONSTRUCTION NOTE:</div> <div>DO NOT SCALE FROM THIS DRAWING.</div> <div>DO NOT USE ANY AREAS INDICATED FOR EITHER VALUATION, PURCHASE SALE OR ANY OTHER FORM OF LEGALLY BINDING CONTRACT.</div> <div>DO NOT REPRODUCE ANY PART OF THIS DRAWING WITHOUT PRIOR WRITTEN CONSENT. THIS DRAWING REMAINS THE COPYRIGHT OF PARALLEL ARCHITECTURE.</div>	Project				15 Heath Hurst Road, NW3 2RU				Dwg Title						Section 1			
	Client				Sarah Stolarz				Scale			Dwg No.			Rev			
									1:100@A3			134 -GA-15			B			
	Created				Current Stage				Rev		Drwn		Chkd		Date		Comment	
	Drawn		JN		Date		Apr. 24		Planning									

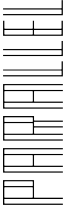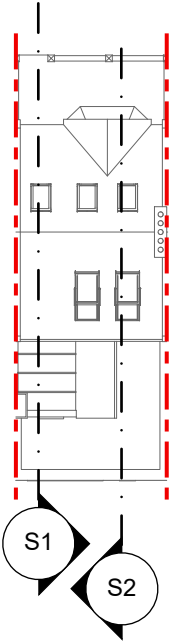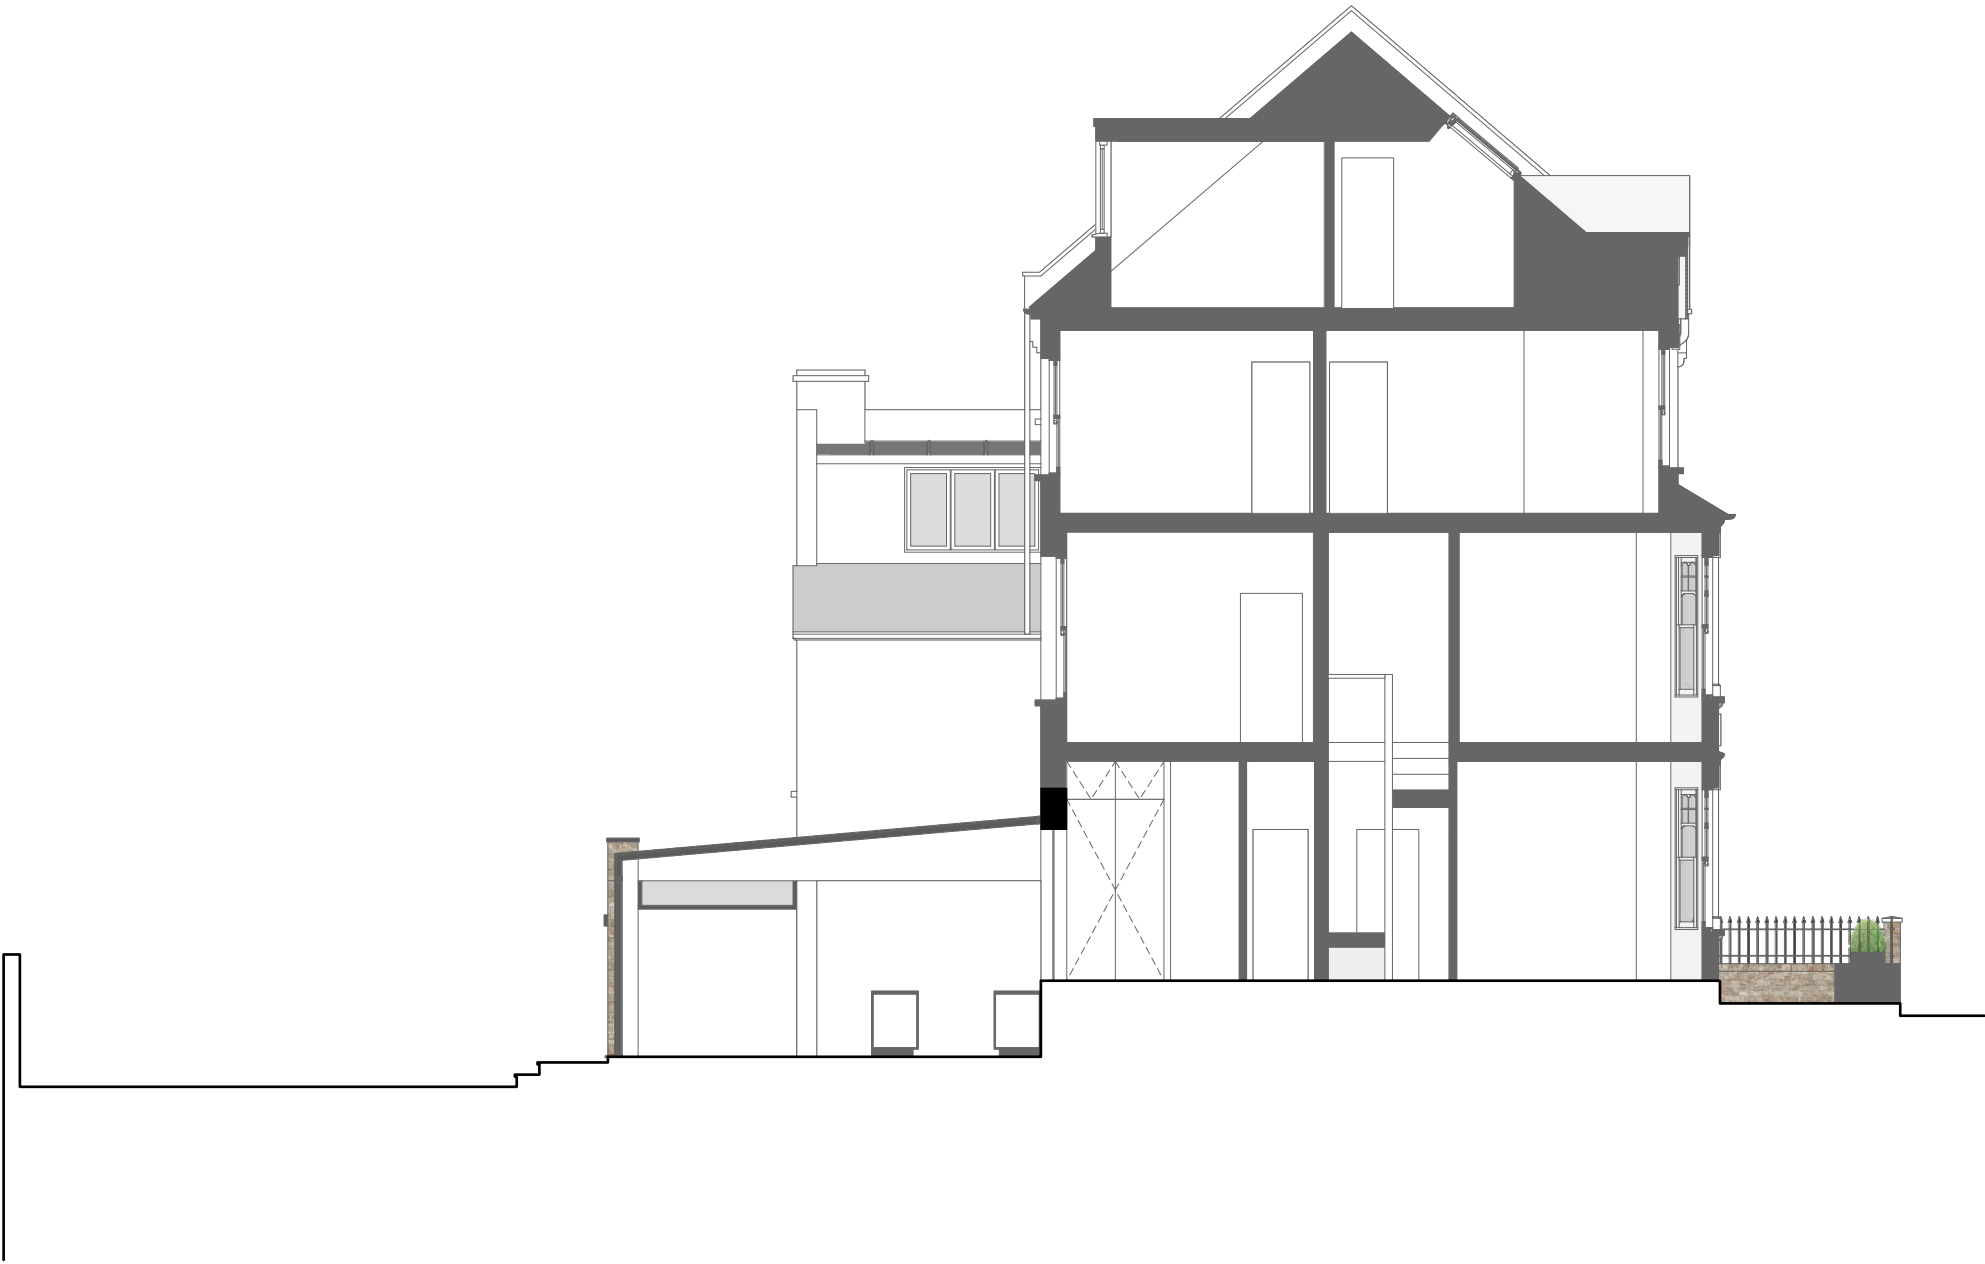

CONSTRUCTION NOTE: DO NOT SCALE FROM THIS DRAWING. DO NOT USE ANY AREAS INDICATED FOR EITHER VALUATION, PURCHASE SALE OR ANY OTHER FORM OF LEGALLY BINDING CONTRACT. DO NOT REPRODUCE ANY PART OF THIS DRAWING WITHOUT PRIOR WRITTEN CONSENT. THIS DRAWING REMAINS THE COPYRIGHT OF PARALLEL ARCHITECTURE.		Project15 Heath Hurst Road, NW3 2RU		Dwg TitleSection 2				
ClientSarah Stolarz		Scale1:100@A3		Dwg No.134 -GA-16		RevB		
Created		Current Stage		Rev	Drwn	Chkd	Date	Comment
Drawn	JN	Date	Apr. 24	Planning				





1 Front Elevation
Scale 1:100 @ A3

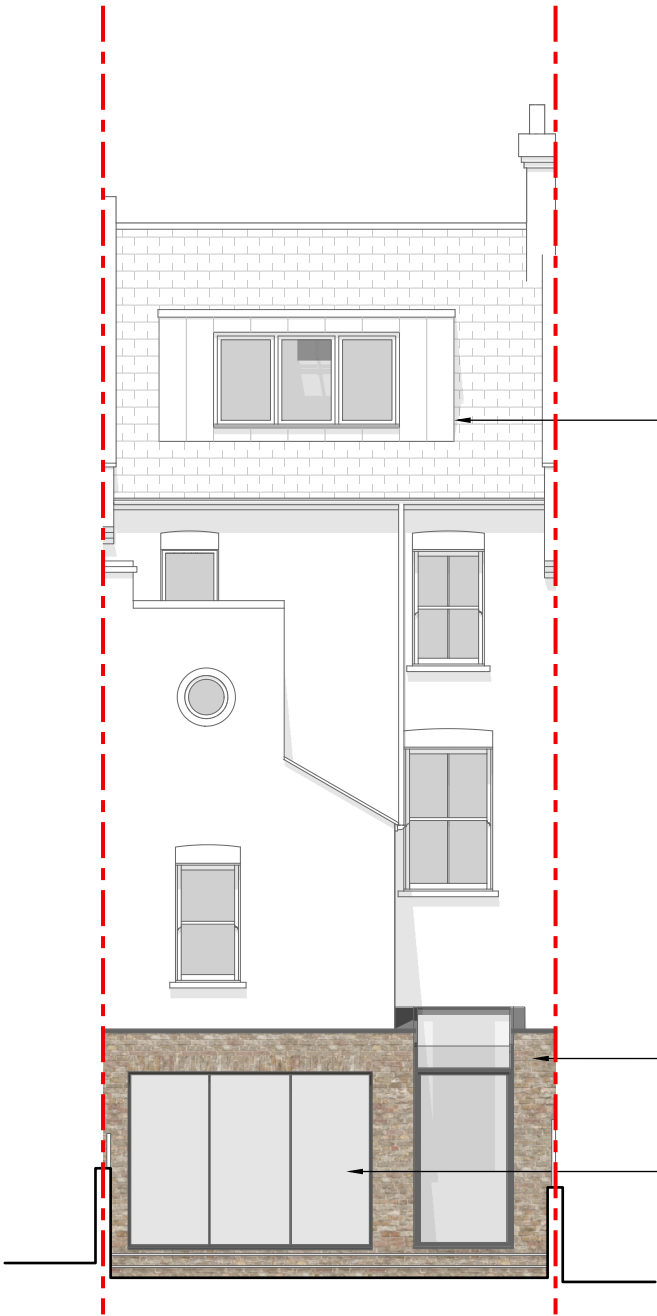

2 Rear Elevation
Scale 1:100 @ A3




CONSTRUCTION NOTE: DO NOT SCALE FROM THIS DRAWING. DO NOT USE ANY AREAS INDICATED FOR EITHER VALUATION, PURCHASE SALE OR ANY OTHER FORM OF LEGALLY BINDING CONTRACT. DO NOT REPRODUCE ANY PART OF THIS DRAWING WITHOUT PRIOR WRITTEN CONSENT. THIS DRAWING REMAINS THE COPYRIGHT OF PARALLEL ARCHITECTURE.	Project 15 Heath Hurst Road, NW3 2RU				Dwg Title Proposed Elevations						
	Client Sarah Stolarz				Scale 1:100@A3			Dwg No. 134 -GA-17			Rev B
	Created		Current Stage		Rev	Drwn	Chkd	Date	Comment		
	Drawn JN		Date Apr. 24		Planning						

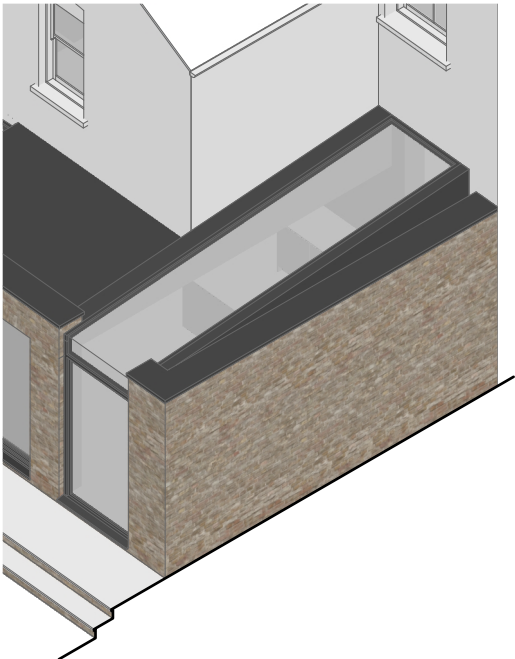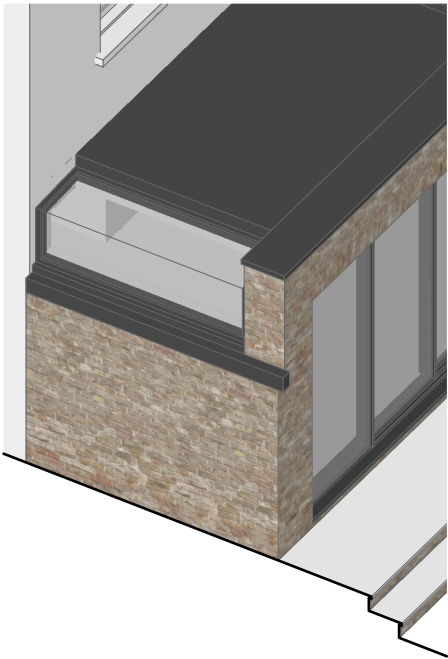

1 17 Heath Hurst Sectional Elevation
Scale 1:100 @ A3

Previously approved permitted-development

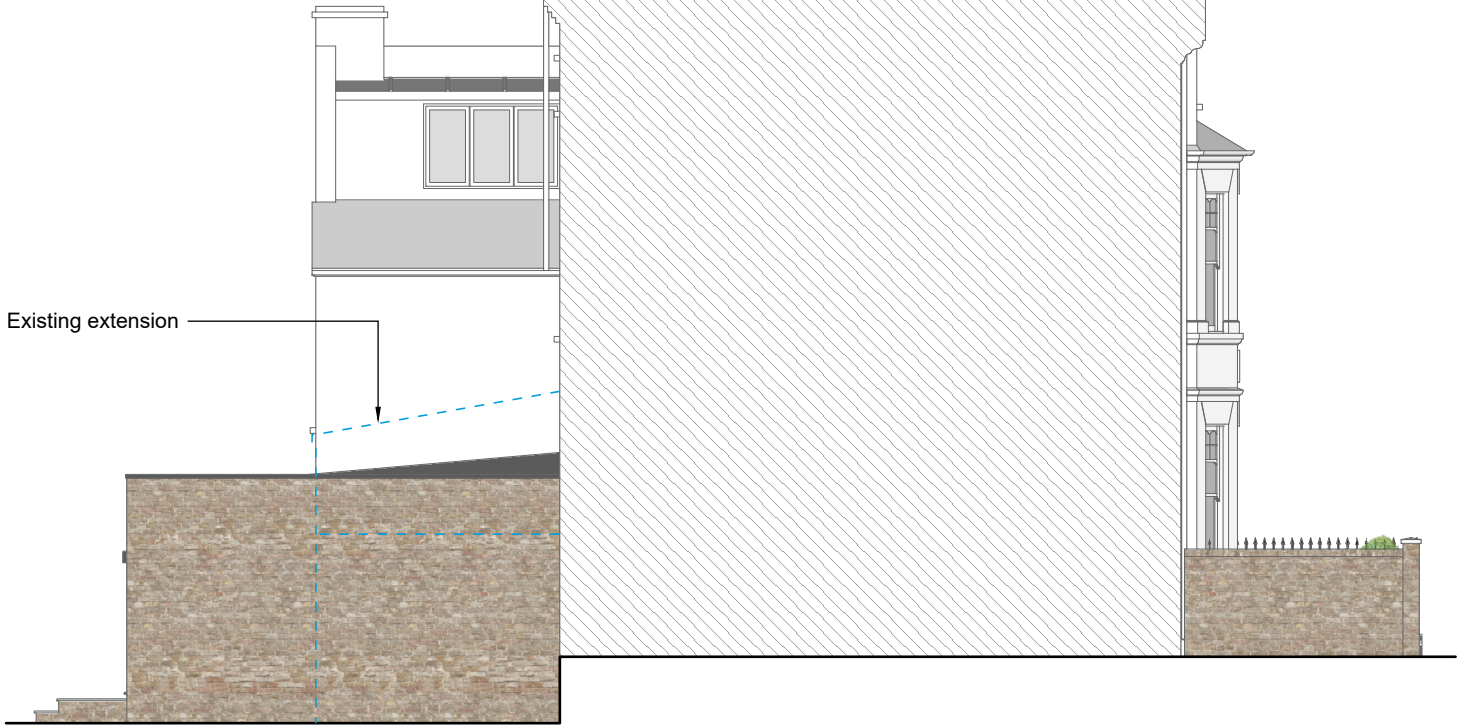

2 13 Heath Hurst Sectional Elevation
Scale 1:100 @ A3



CONSTRUCTION NOTE: DO NOT SCALE FROM THIS DRAWING. DO NOT USE ANY AREAS INDICATED FOR EITHER VALUATION, PURCHASE SALE OR ANY OTHER FORM OF LEGALLY BINDING CONTRACT. DO NOT REPRODUCE ANY PART OF THIS DRAWING WITHOUT PRIOR WRITTEN CONSENT. THIS DRAWING REMAINS THE COPYRIGHT OF PARALLEL ARCHITECTURE.		Project 15 Heath Hurst Road, NW3 2RU		Dwg Title Proposed Neighbouring Section/Elevations				
Client Sarah Stolarz		Scale 1:100@A3		Dwg No. 134 -GA-18		Rev B		
Created		Current Stage		Rev	Drwn	Chkd	Date	Comment
Drawn JN		Date Apr. 24		Planning				