



A: South Elevation

NOTES
 © The drawing copyright Barnaby Gunning 2023
 Do not scale from this drawing
 Dimensions to be verified on site prior to construction.
 Unless otherwise indicated, all dimensions are in millimetres.

- Key**
- External Materials**
- A Bronze finish single glazed anodised aluminium windows, sliding doors and fixed glazing
 - B Fixed and opening rooflights
 - C Galvanised steel handrails



B: East Elevation

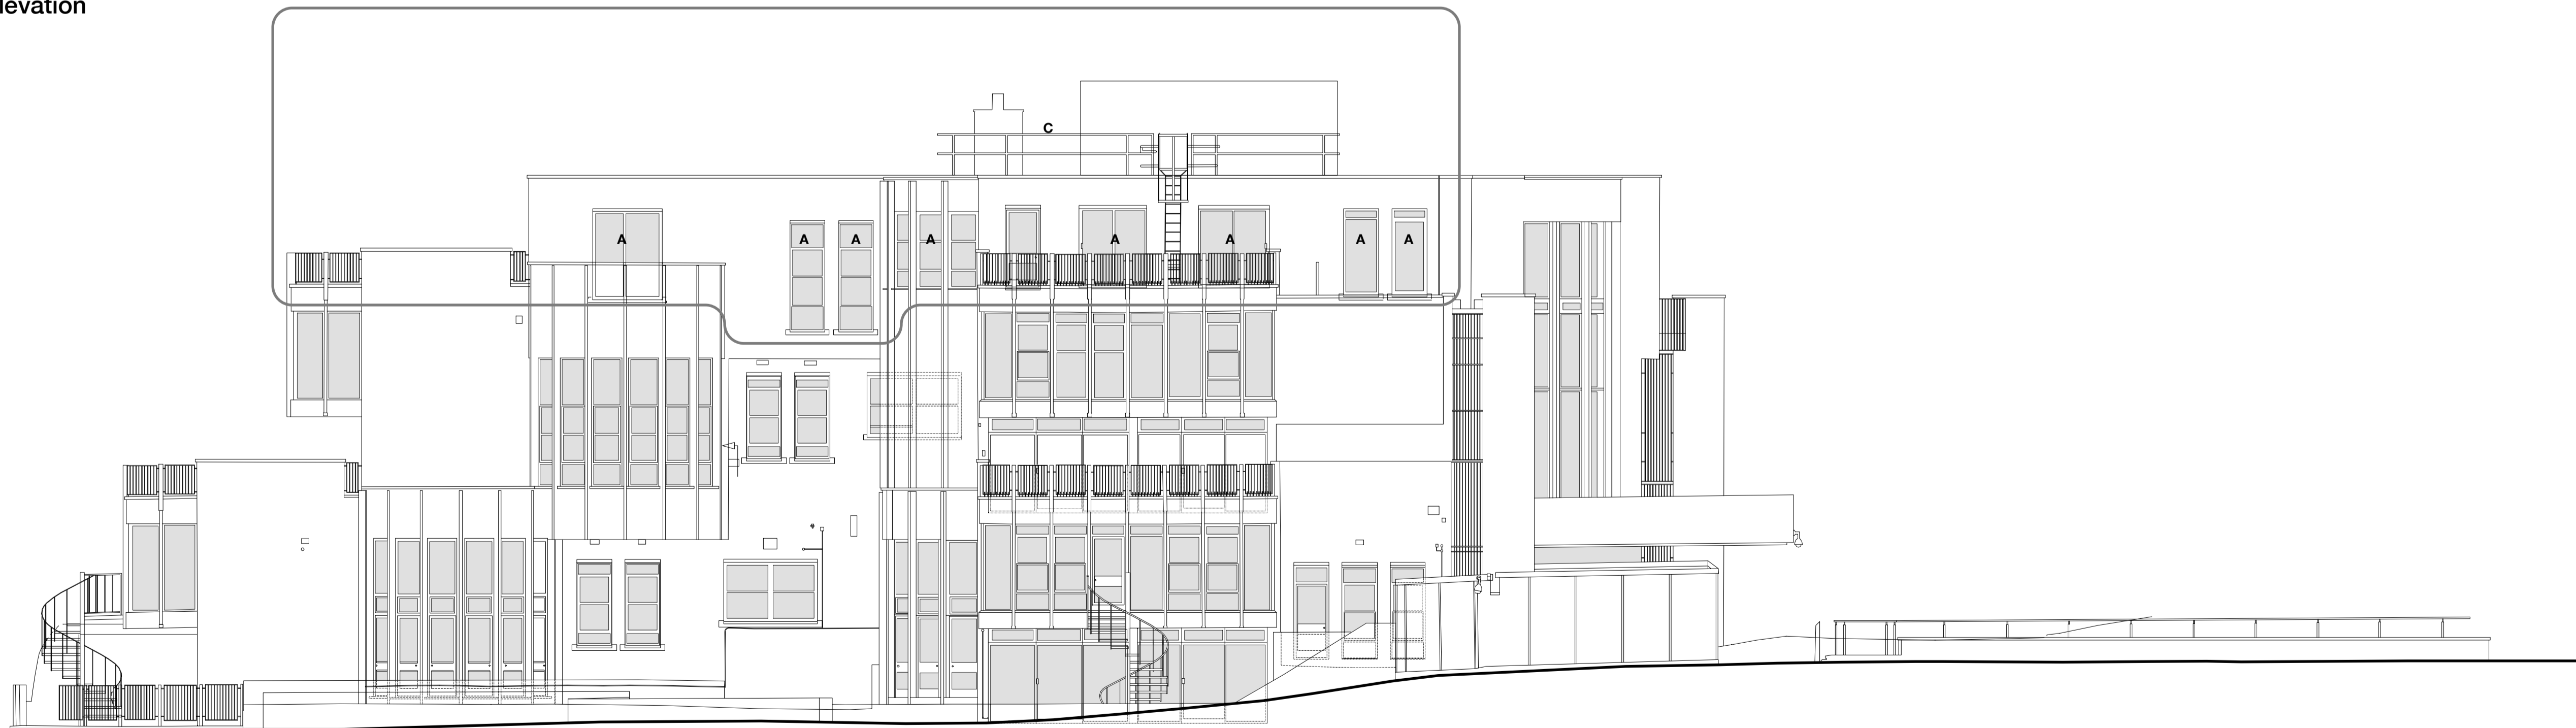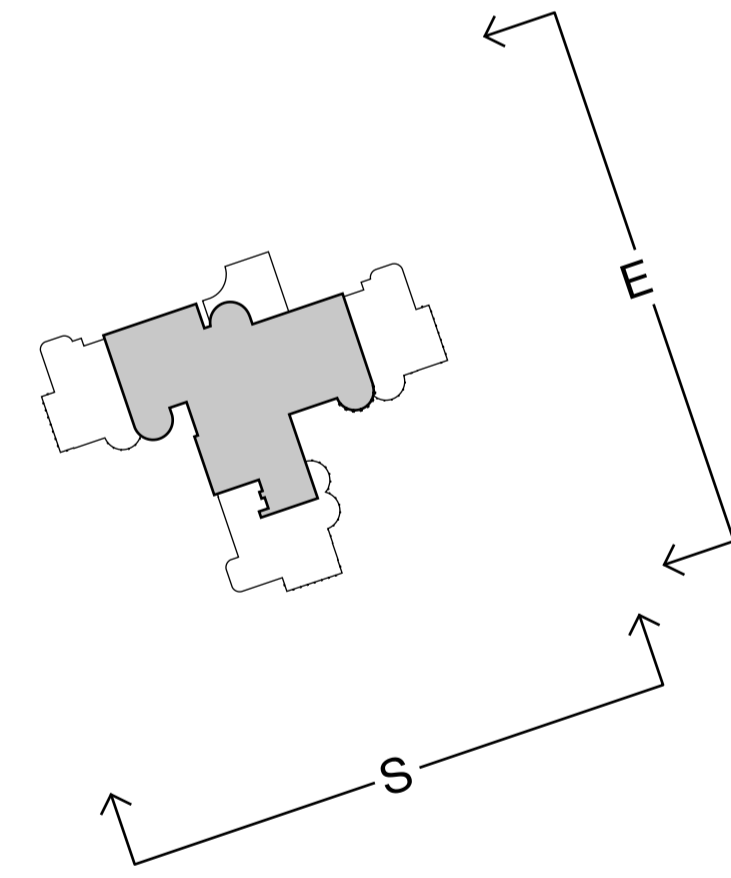

D revision	Issued for feedback description	12/11/2023 date

Studio Ltd
 63 Loudoun Rd, London NW8 0DQ, UK
 +44 20 73 72 24 24
 barnabygunning.com



Barnaby Gunning

drawing no: 346_A_015 revision: D
 date: 12 November 2023
 project: Penthouse 1
 Mount Tyndal
 NW3 7JH
 title: South and East Elevations
Existing
 scale: 1:100@A1
 work order: 3 Spatial Coordination