


A: Partial South Elevation 1:50

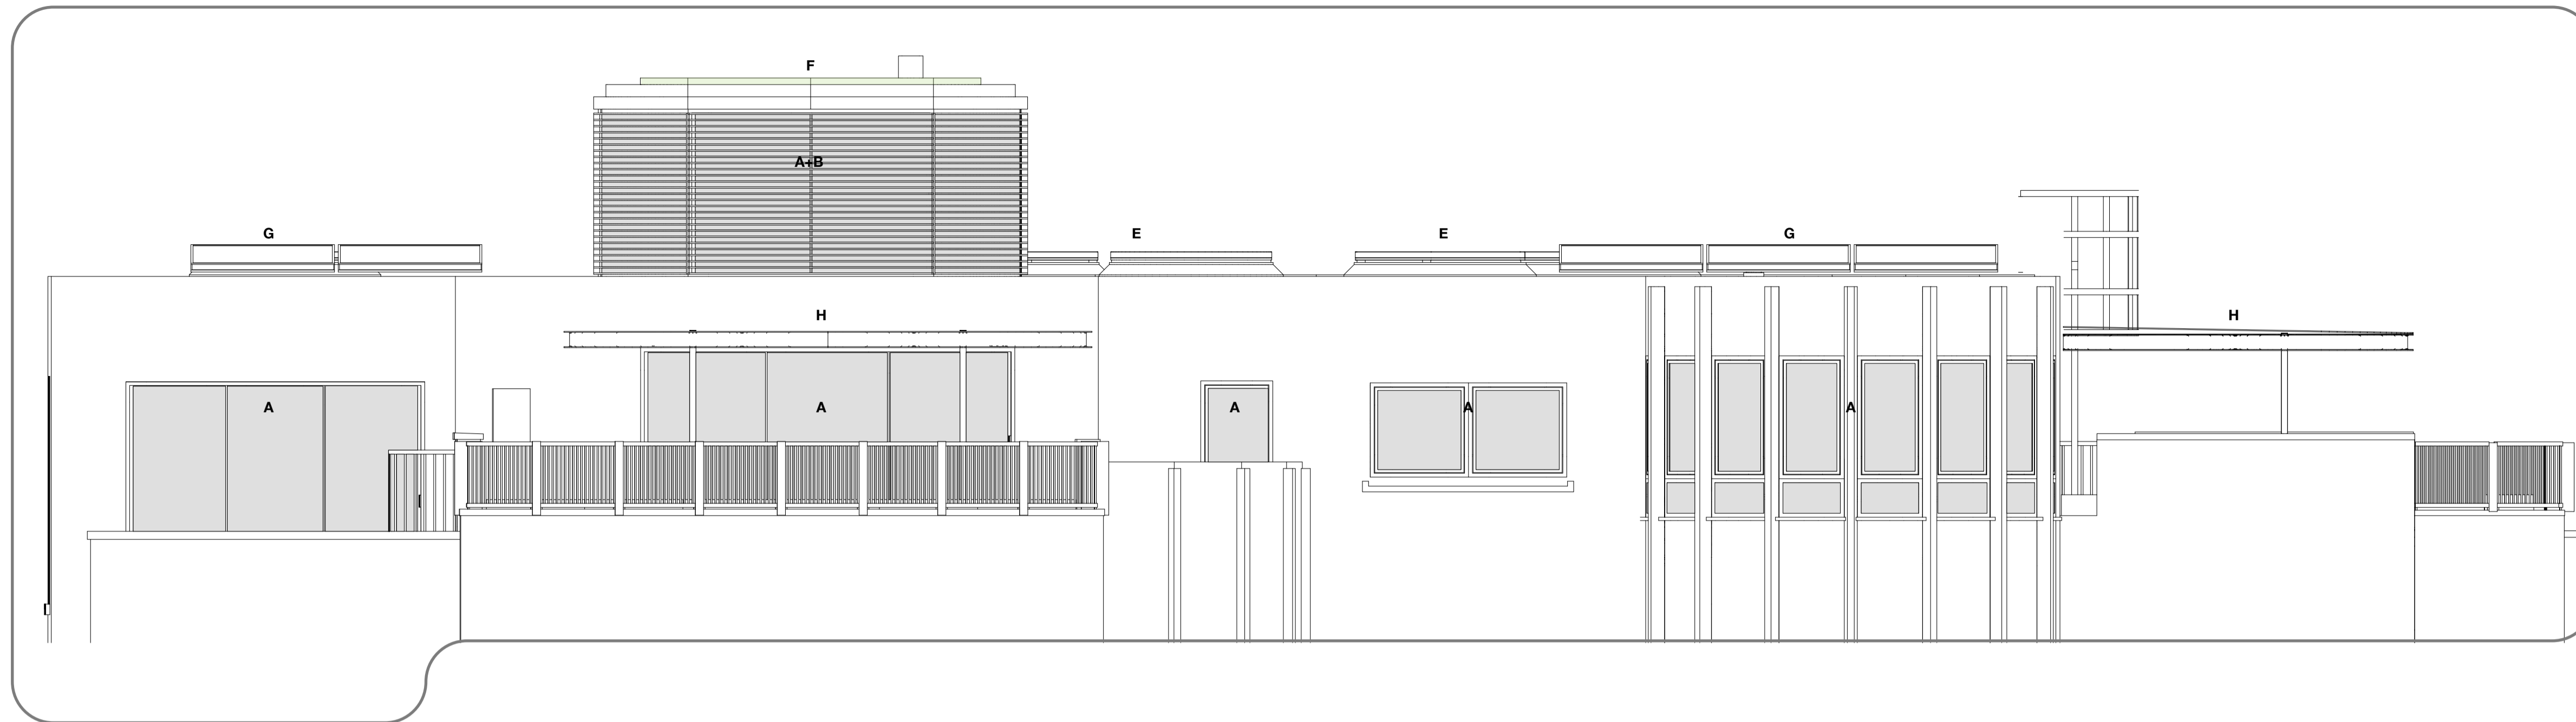


NOTES
 © The drawing copyright Barnaby Gunning 2022
 Do not scale from this drawing
 Dimensions to be verified on site prior to construction.
 Unless otherwise indicated, all dimensions are in millimetres.

Key


- External Materials**
- A Bronze finish anodised aluminium windows, sliding doors and fixed glazing
 - B Bronze finish anodised aluminium brise-soleil
 - C Bronze finish anodised aluminium louvres to acoustic enclosure(s)
 - D Bronze finish spandrel panel
 - E Fixed and opening rooflights
 - F Biodiverse green roof system
 - G Photovoltaic panels on galvanised steel support frames
 - H Powder-coated steel pergola frames with air-dried oak shading louvres

B: Partial East Elevation 1:50

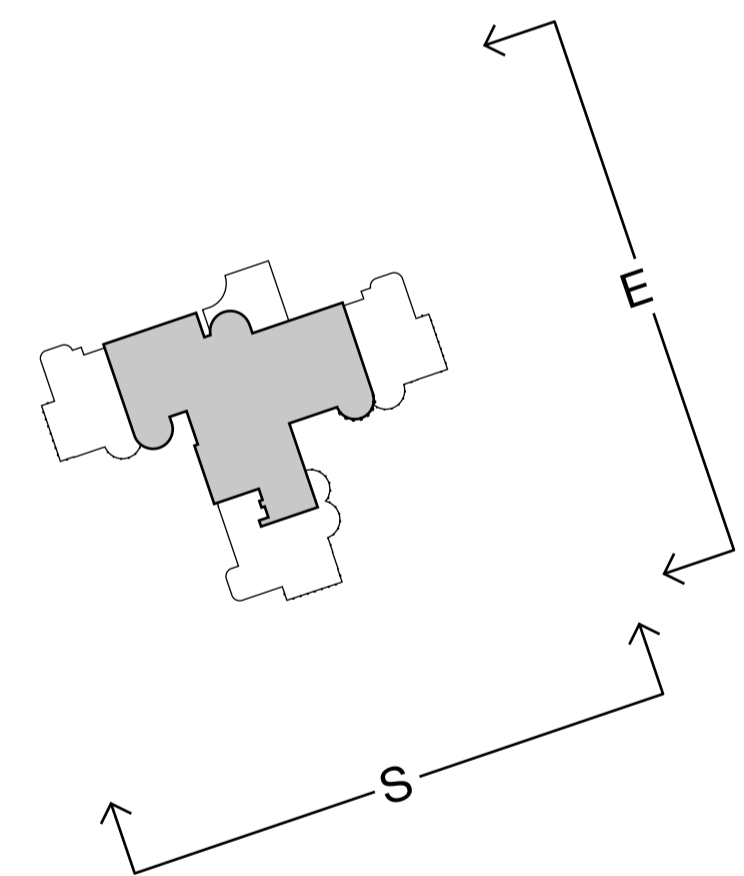

E revision	Planning Application description	02/04/2024 date

Studio Ltd
 63 Loudoun Rd, London NW8 0DQ, UK
 +44 20 73 72 24 24
 barnabygunning.com

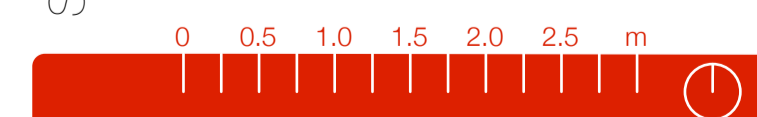

Barnaby Gunning
 drawing no: 346_A_117
 date: 2 April 2024
 project: Penthouse 1
 Mount Tyndal
 NW3 7JH
 title: South and East Elevations
Proposed
 scale: 1:50@A1
 sheet no: 3 Spatial Coordination