


A: Partial West Elevation 1:50


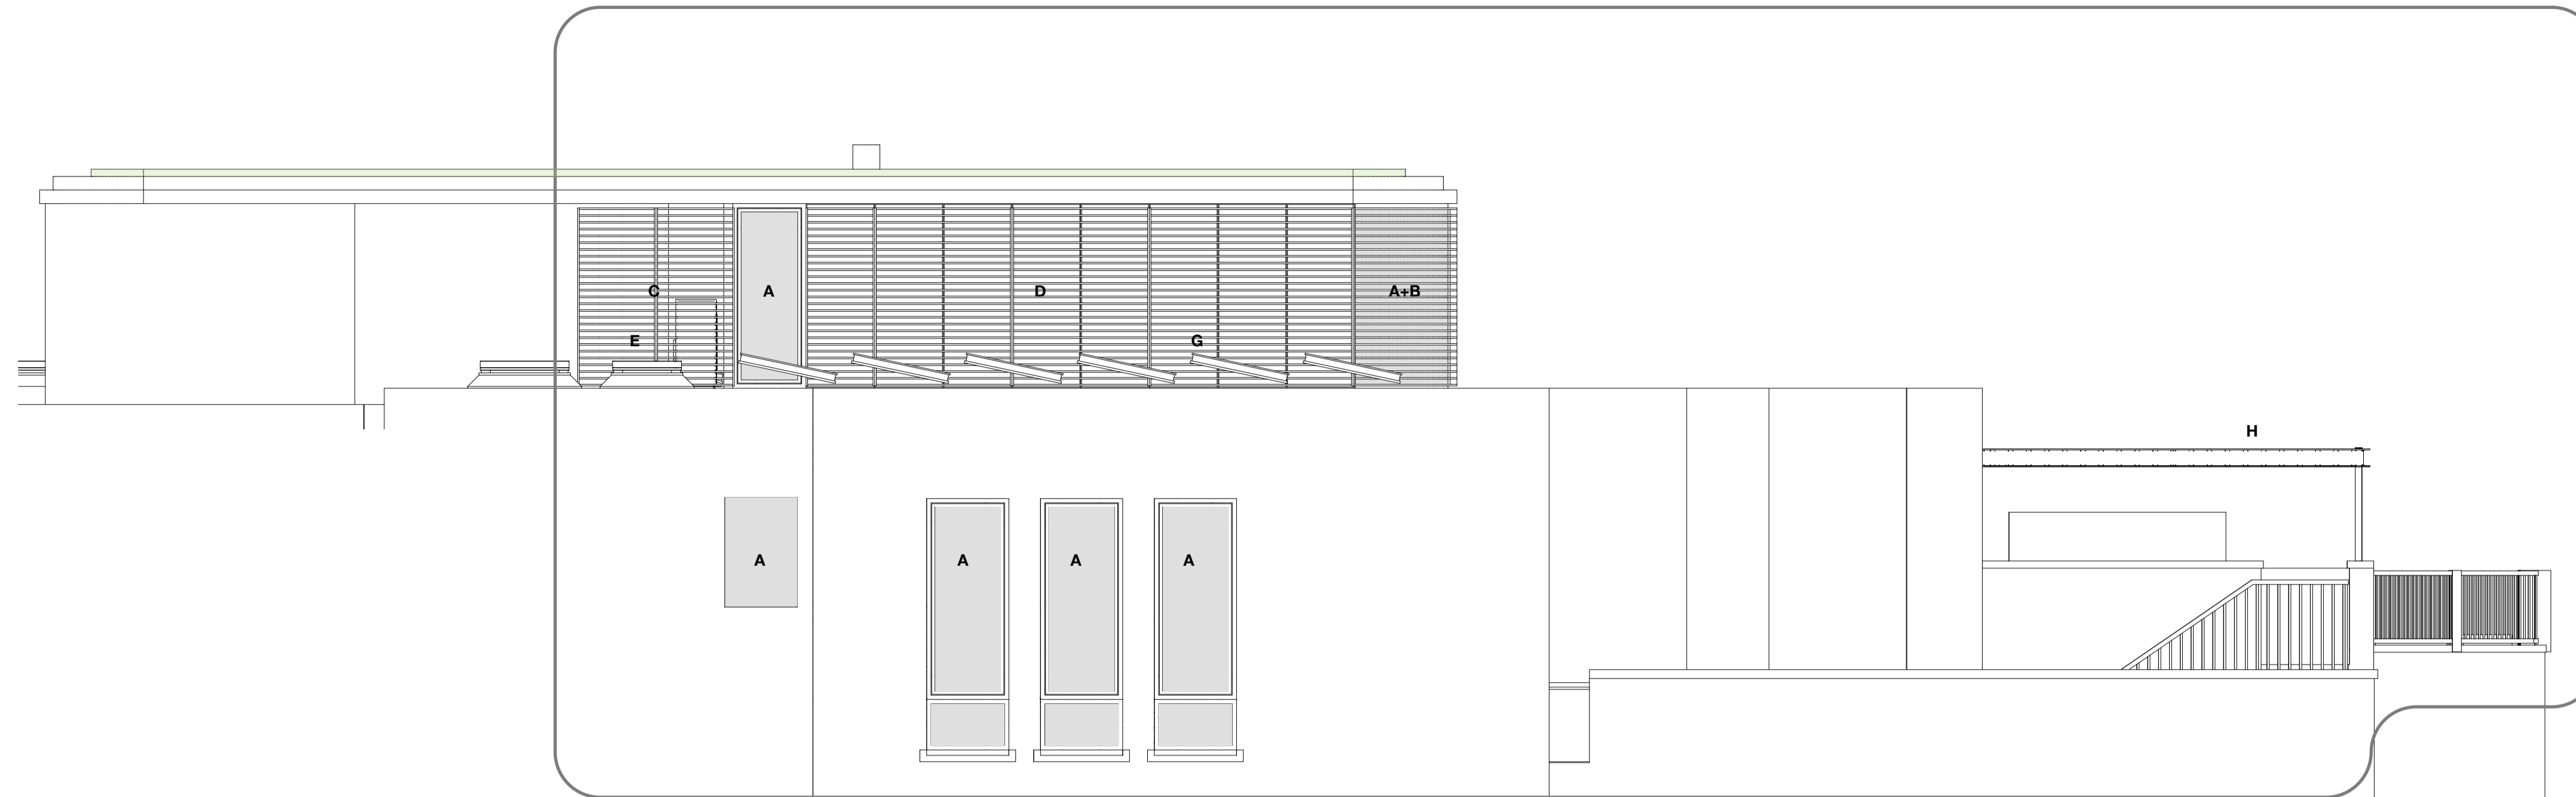


NOTES
 © This drawing copyright Barnaby Gunning 2022
 Do not scale from this drawing
 Dimensions to be verified on site prior to construction.
 Unless otherwise indicated, all dimensions are in millimetres.

Key


- External Materials**
- A** Bronze finish anodised aluminium windows, sliding doors and fixed glazing
 - B** Bronze finish anodised aluminium brise-soleil
 - C** Bronze finish anodised aluminium louvres to acoustic enclosure(s)
 - D** Bronze finish spandrel panel
 - E** Fixed and opening rooflights
 - F** Biodiverse green roof system
 - G** Photovoltaic panels on galvanised steel support frames
 - H** Powder-coated steel pergola frames with air-dried oak shading louvres

B: Partial North Elevation 1:50

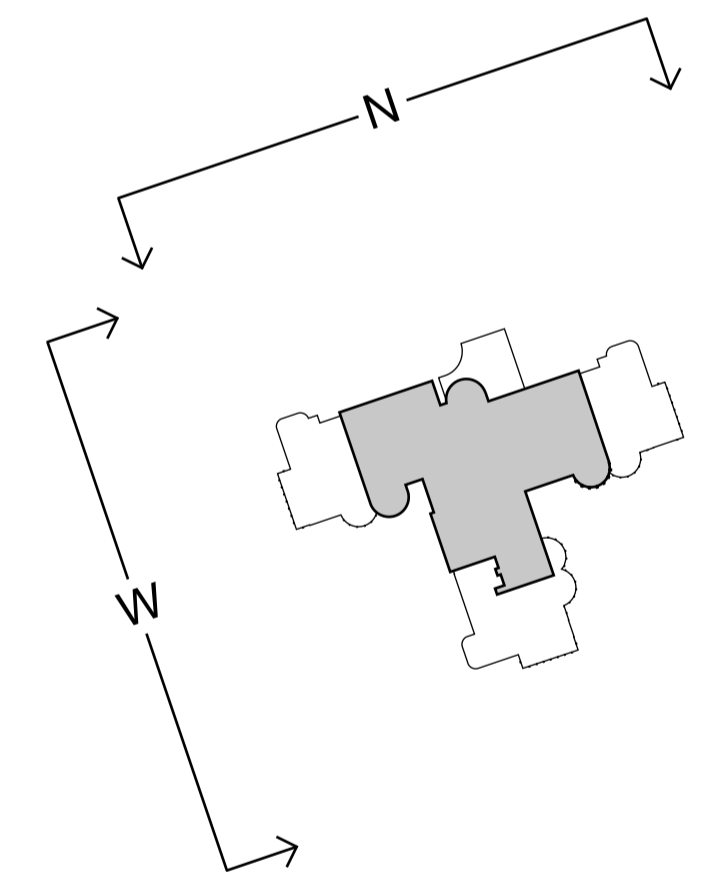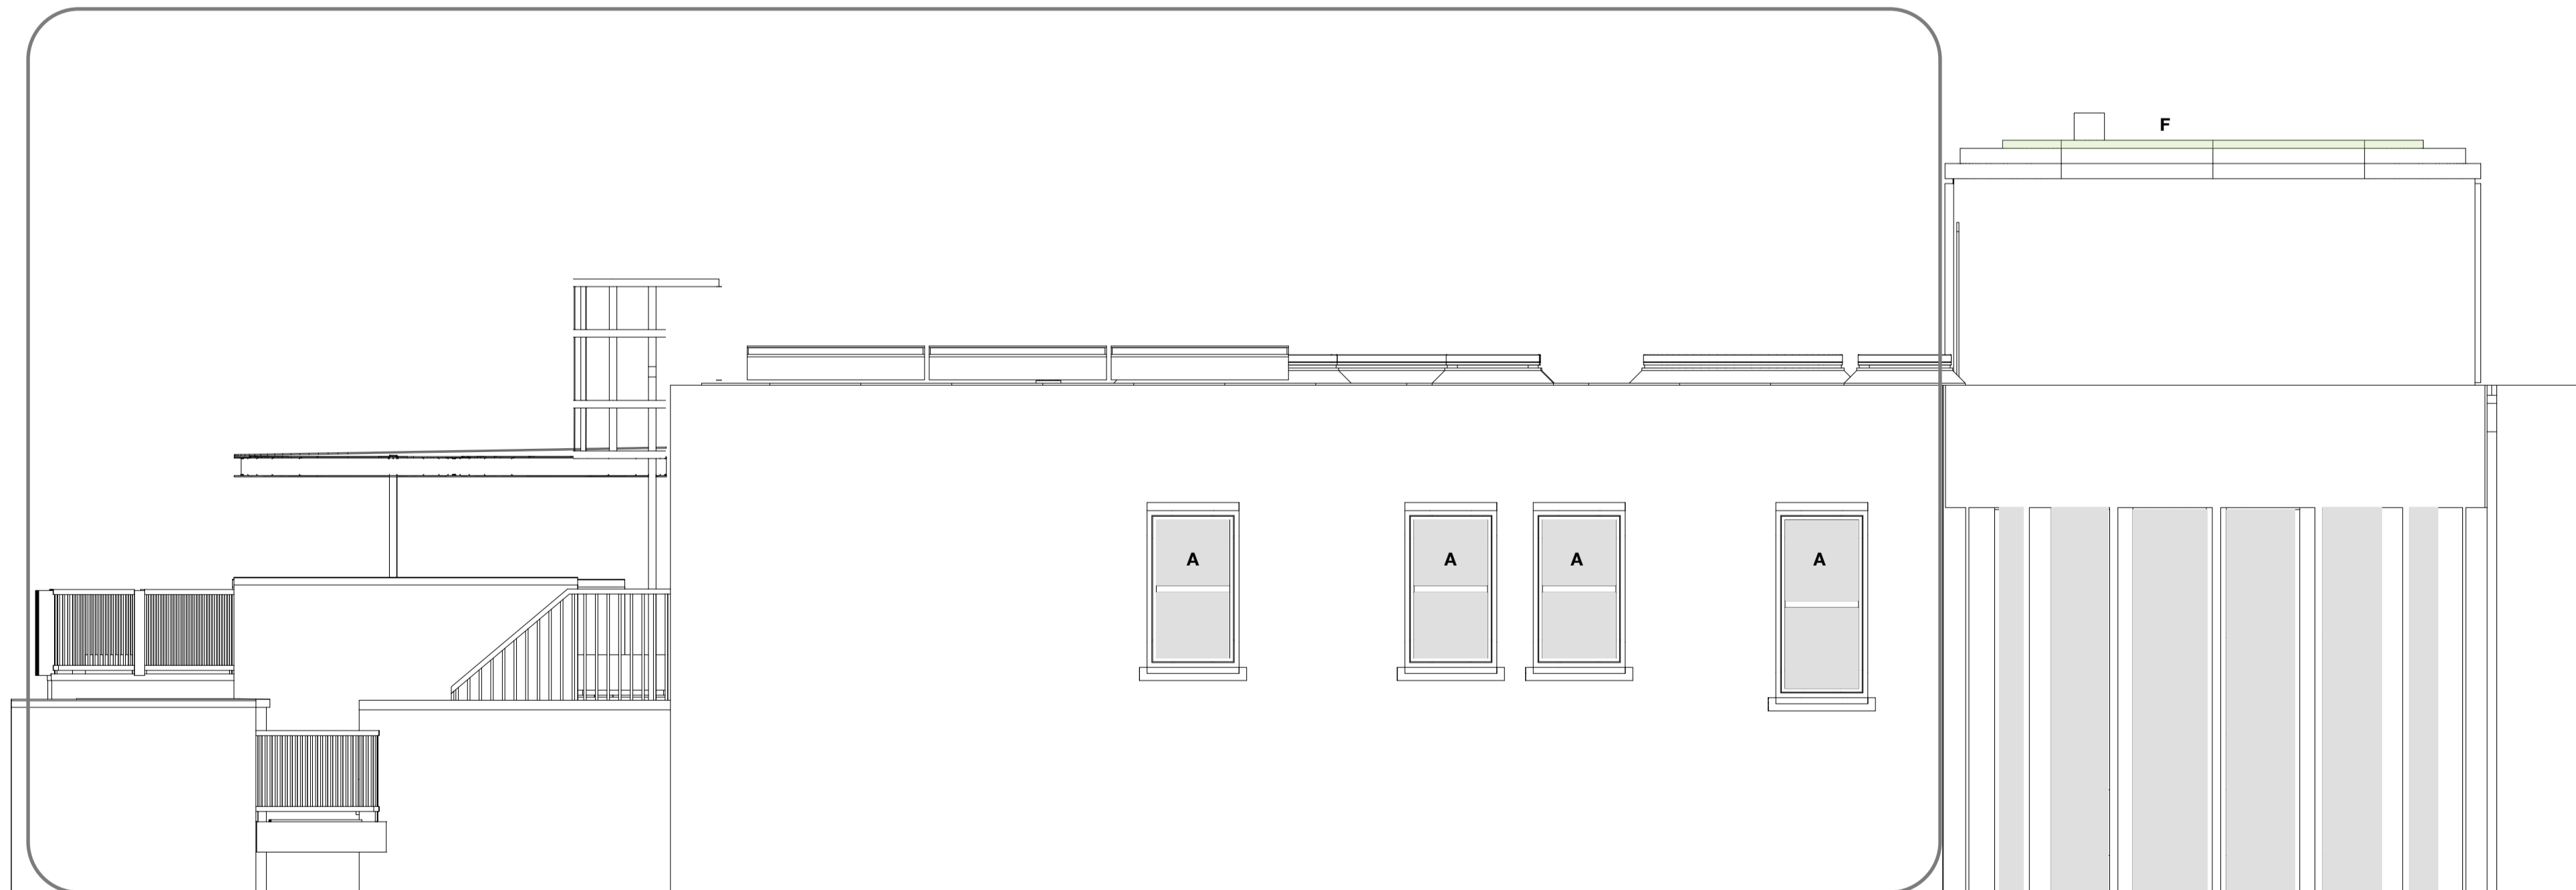

E revision	Planning Application description	02/04/2024 date

Studio Ltd
 63 Loudoun Rd, London NW8 0DQ, UK
 +44 20 73 72 24 24
 barnabygunning.com

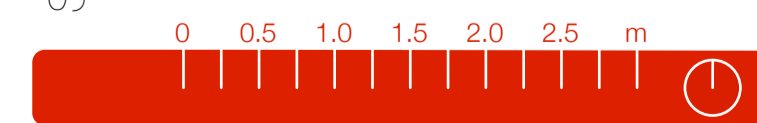

Barnaby Gunning
 drawing: 346_A_118
 date: 2 April 2024
 project: Penthouse 1
 Mount Tyndal
 NW3 7JH
 sheet: West and North Elevations
Proposed
 scale: 1:50@A1
 work: 3 Spatial Coordination