

NOTES
 © The drawing copyright Barnaby Gunning 2024
 Do not scale from this drawing.
 Dimensions to be worked on site prior to construction.
 Unless otherwise indicated, all dimensions are in millimetres.


Key

External Materials

- A** Bronze finish anodised aluminium windows, sliding doors and fixed glazing
- B** Bronze finish anodised aluminium brise-soleil
- C** Bronze finish anodised aluminium louvres to acoustic enclosures
- D** Bronze finish spandrel panel
- E** Fixed and opening rooflights
- F** Biodiverse green roof system
- G** Photovoltaic panels on galvanised steel support frames
- H** Powder-coated steel pergola frames with air-dried oak shading louvres
- J** Gros paving slabs
- K** Kebony decking

Building Services

- W** Water storage for irrigation
- X** Heat recovery ventilation
- Y** Air source heat pump

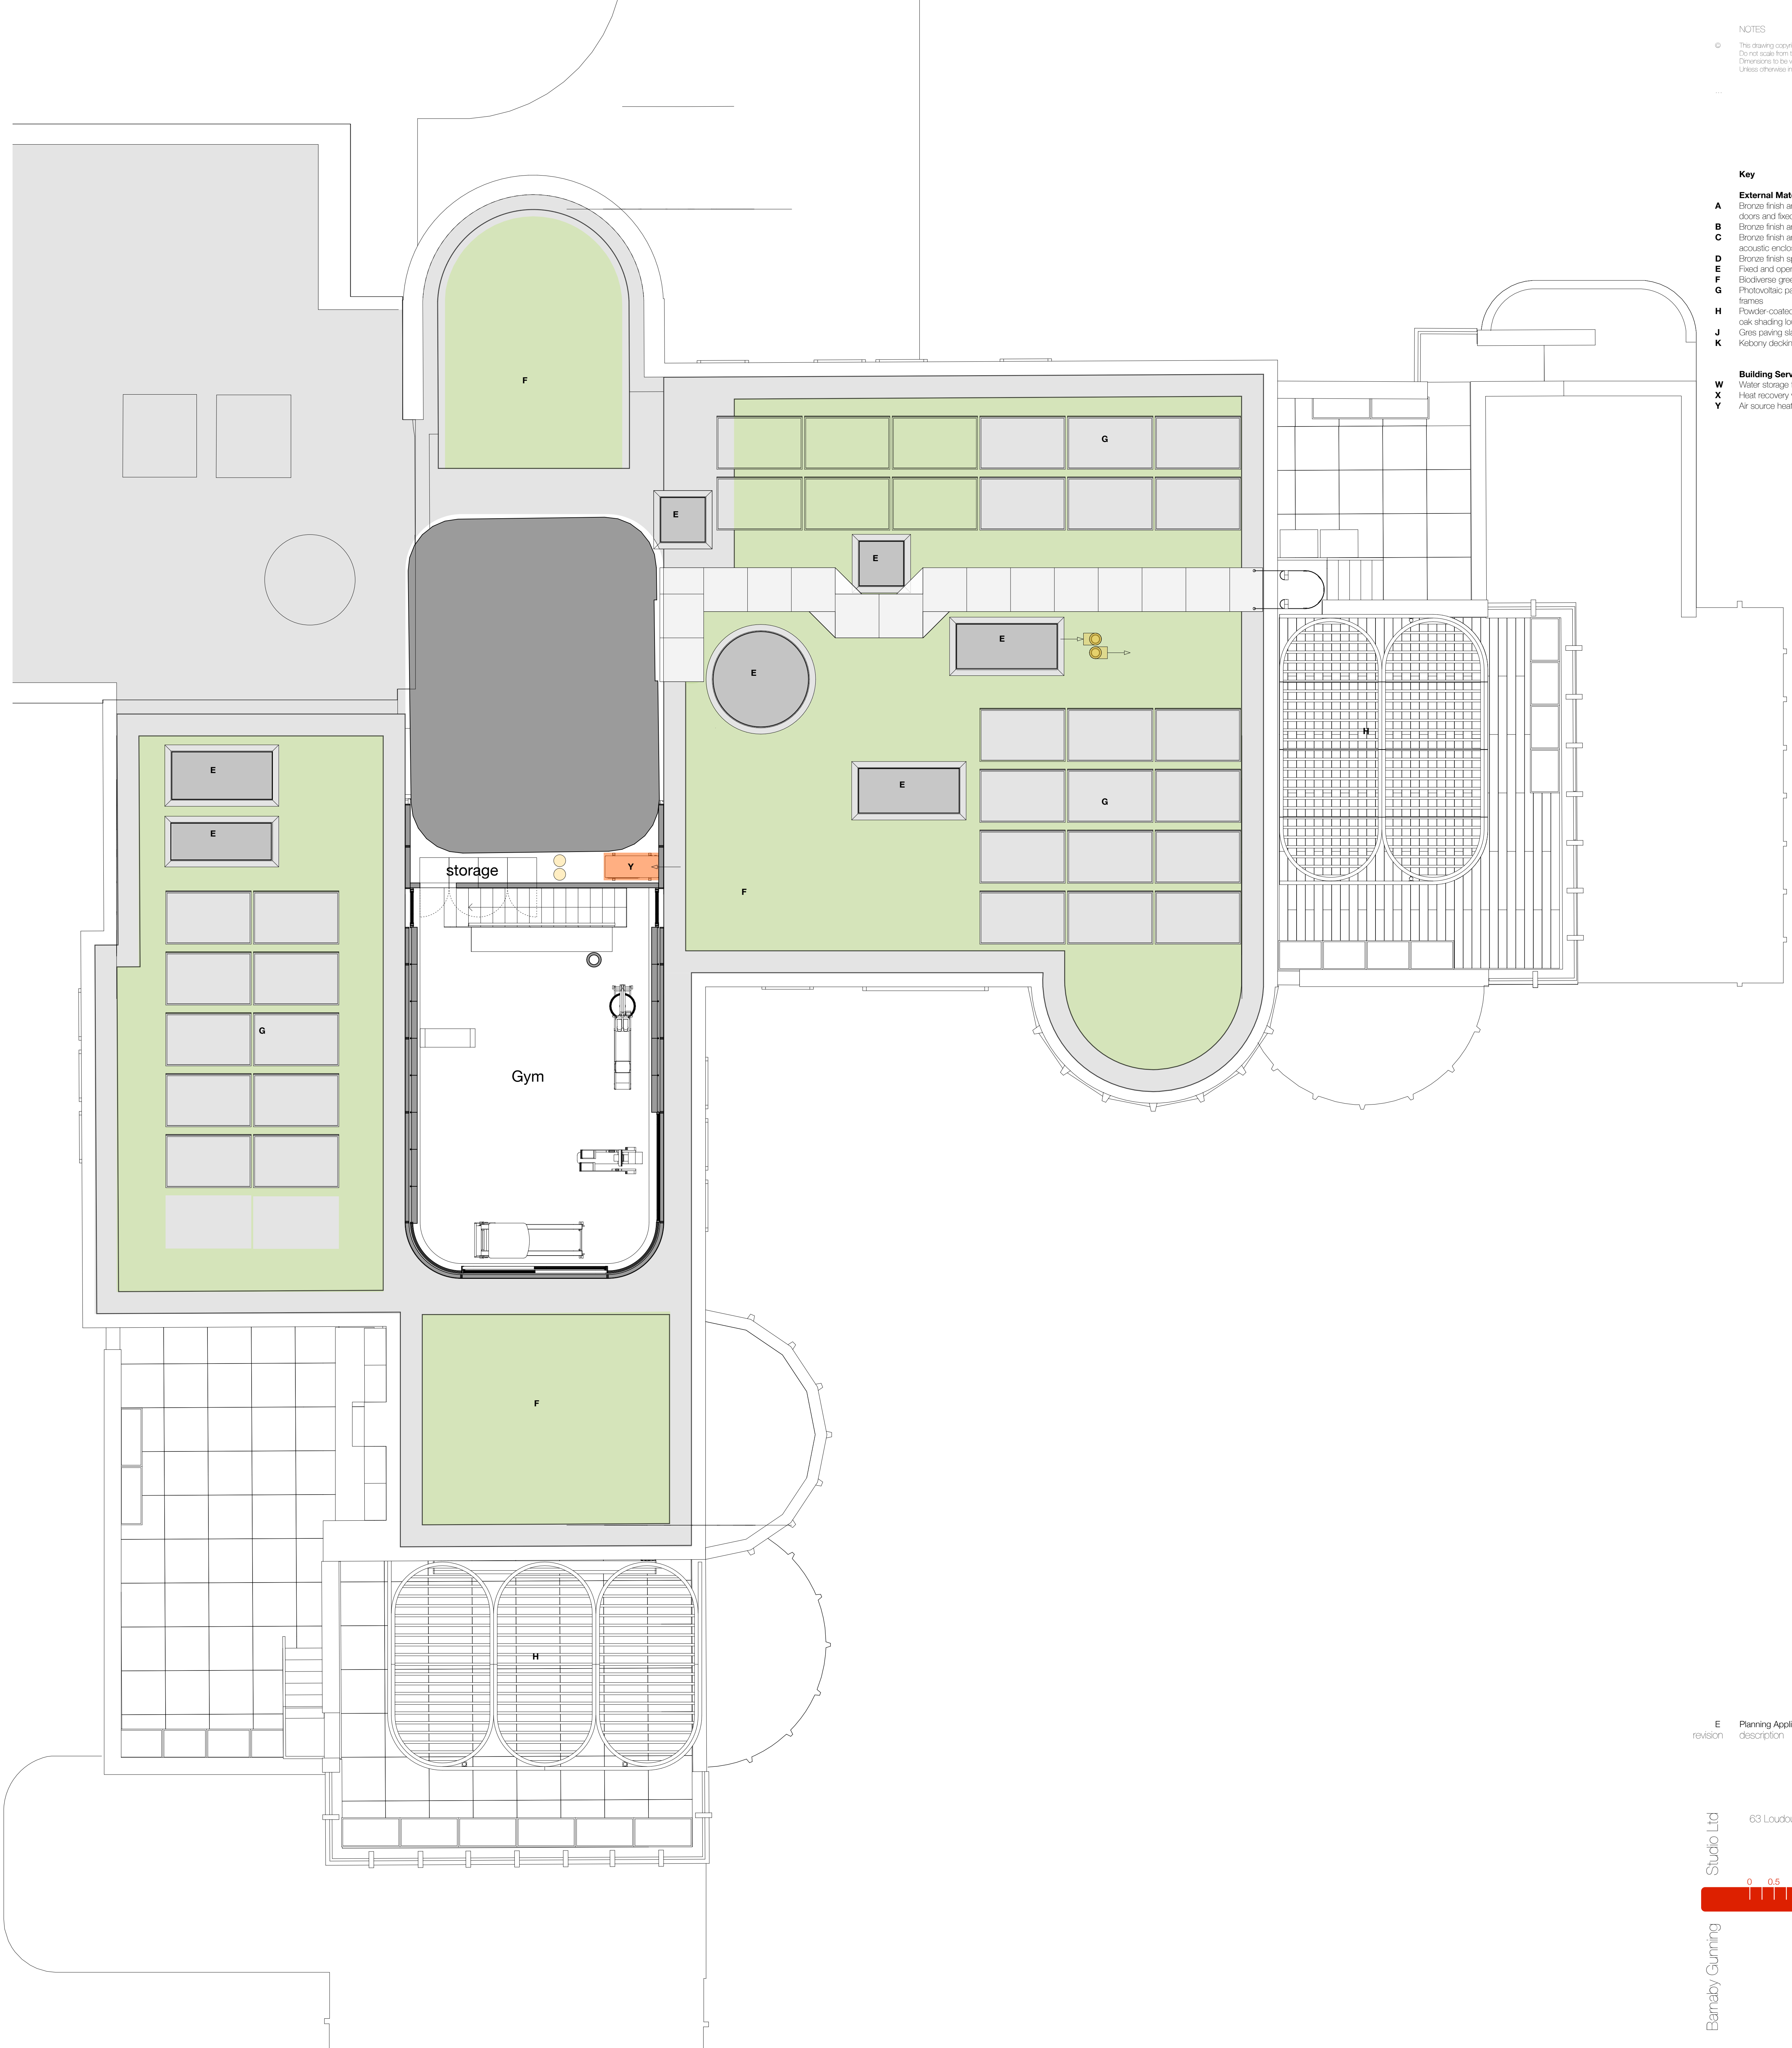

E revision	Planning Application description	02/04/2024 date

Studio Ltd
 63 Loudoun Rd, London NW8 0DQ, UK
 +44 20 73 72 24 24
 barnabygunning.com



Barnaby Gunning
 drawing no: 346_A_121
 date: 2 April 2024
 project: Penthouse 1 Mount Tyndal NW3 7JH
 sheet: Upper Floor Plan
 title: Proposed
 scale: 1:50 @ 841x841mm
 sheet no: 3 Spatial Coordination