


General notes:
 Do not scale from drawings.
 Errors to be reported immediately to the Architect.
 To be read in conjunction with all relevant Architects', Services and Structural Engineers' drawings.
 All existing site, tree and building information has been compiled from different sources.
 All dimensions to be checked on site.

Existing	□
New	□
Demolition	□
Soft strip	□
Site boundary	□

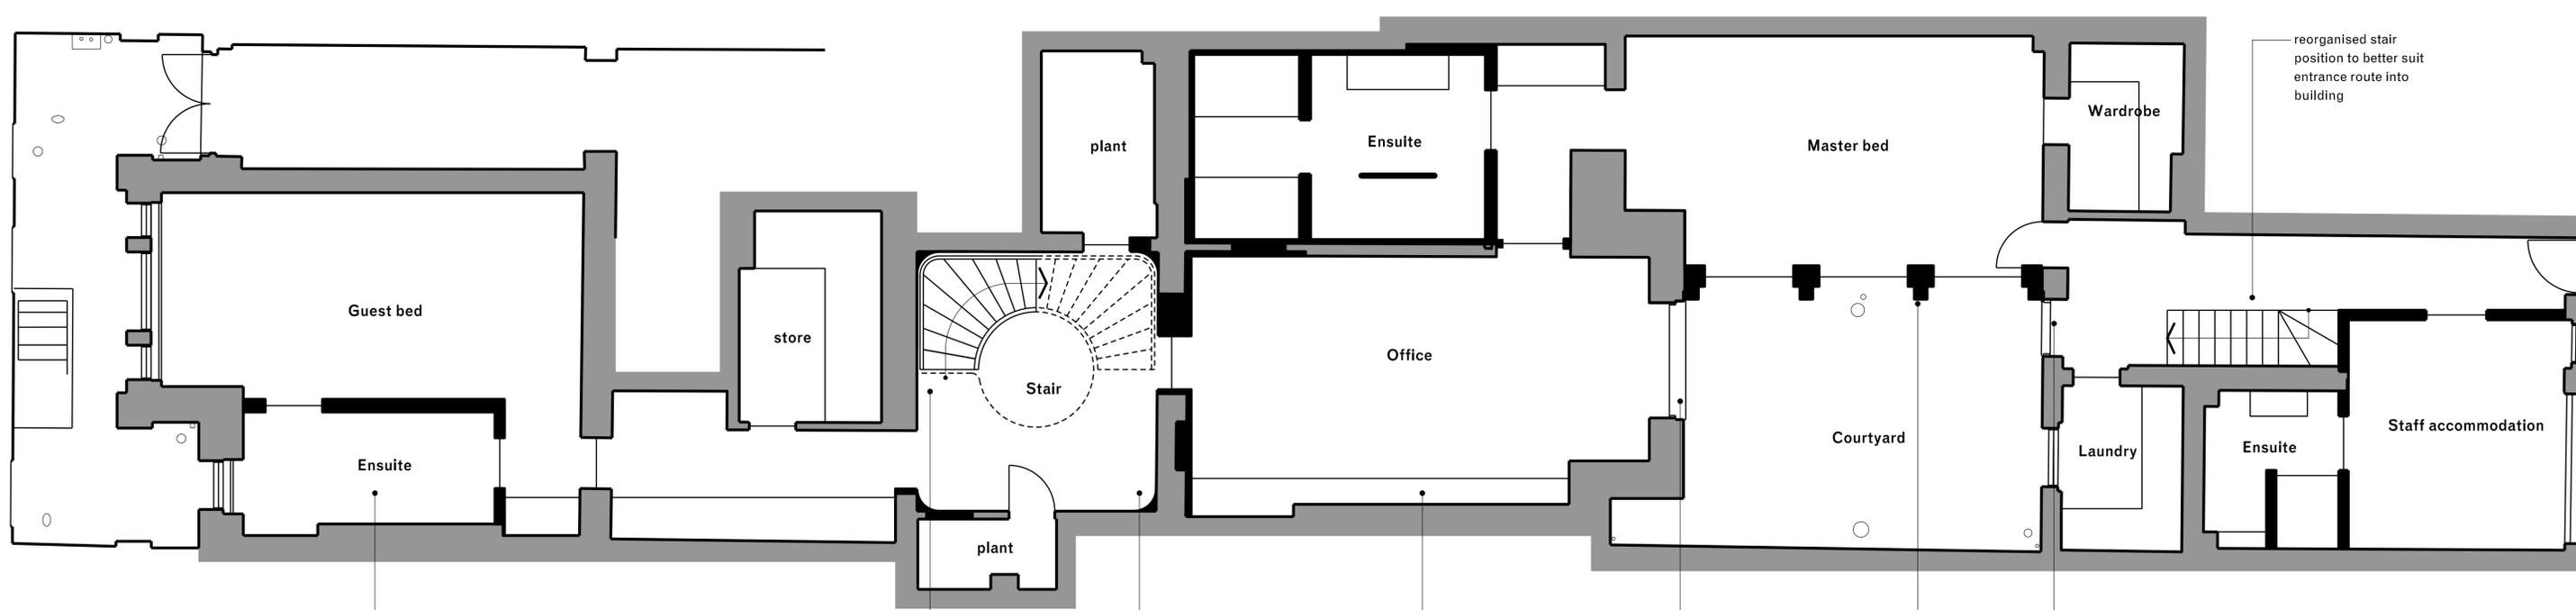

added ensuite to guest bedroom

updated staircase

updated interior to remove faux stone tiling

new joinery to conceal MEP

existing PVC window frame replaced with timber joinery

bath stone or colour matched pre-cast elements for link building facade

recentred door opening

reorganised stair position to better suit entrance route into building

Rev.	Date	Description	Drawn	Check



**WENDOVER
STUDIO**

7 Cambridge Gate
 London NW1 4JX
 wendoverpartners.com

Project: **5 Cambridge Gate Flat 1**
 Project number: **052**

Client: **Mr M B Abdullahi**

© Wendover Studio Ltd.

Drawing name: **Proposed drawings Lower ground floor plan**
 Drawing number: **11_02**

Date: **25/01/2024** Issue: **00**
 Scale / Format: **1:50 / A1** Stage: **2**
 Drawn / Checked: **DMu / JPC**
 Approved: **JPC**
 CAD Reference: