

Existing Ground Floor Plan

Project: 29 Warren Street W1T 5NE


Date 28 February 2024

Scale: 1:100

Drawing title: Listed Building Alterations

Drawing ref: 2024_02_28G

This drawing should not be used to calculate areas for the purposes of valuation. Do not scale this drawing. All dimensions to be checked on site by the contractor and such dimensions to be their responsibility. All work must comply with relevant British Standards and Building Regulation requirements. Drawing errors and omissions to be reported to the designer.

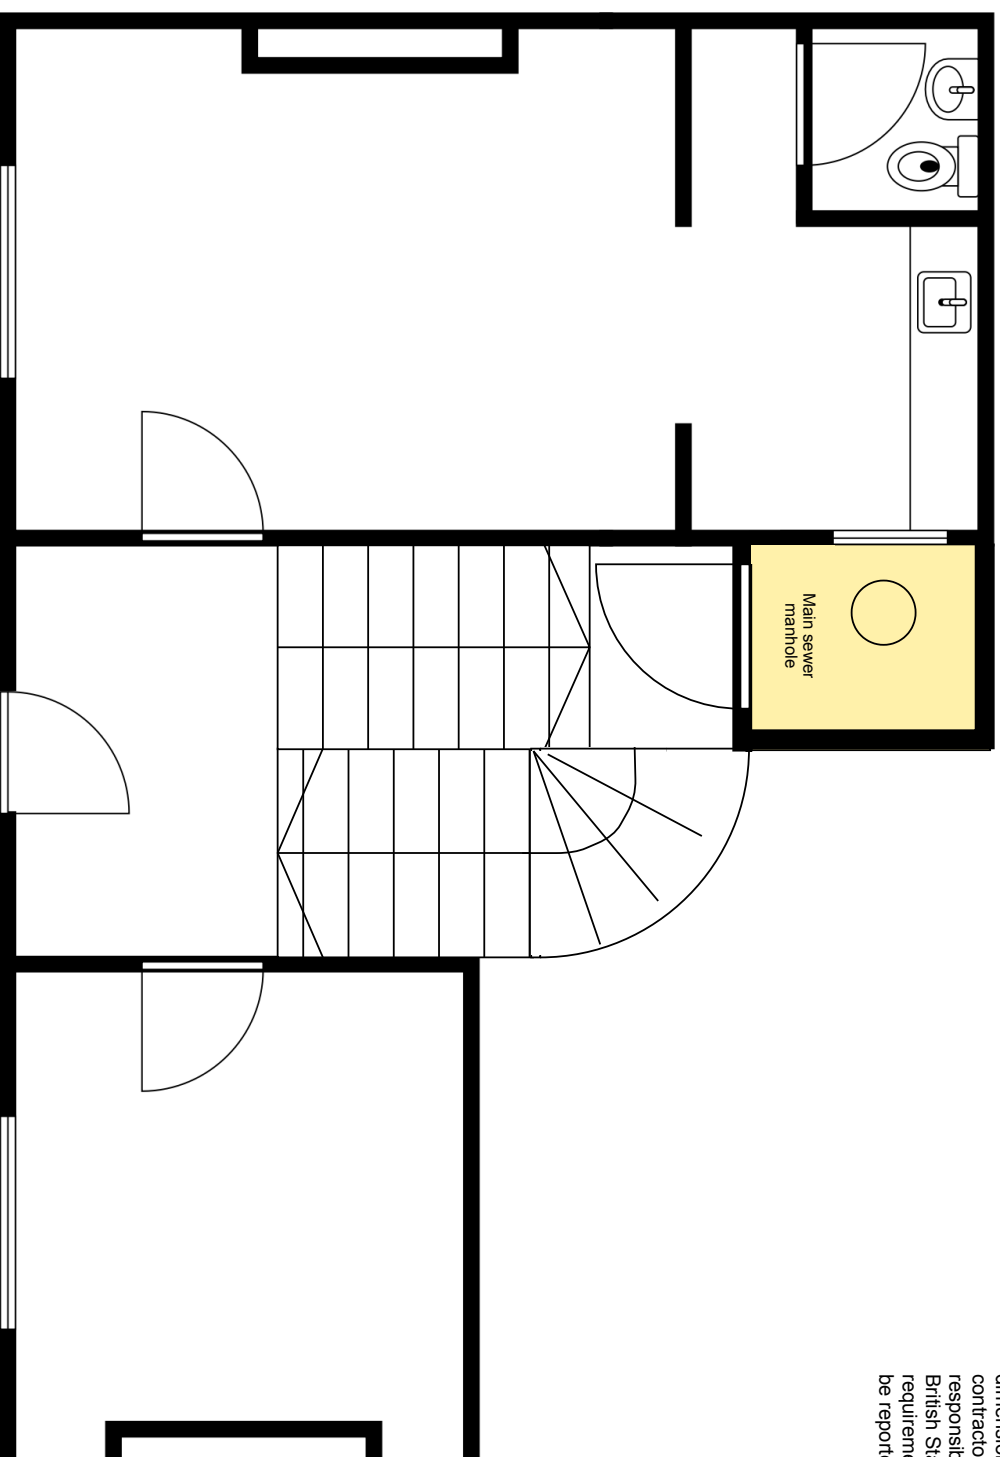

External area/
Courtyard

Proposed Ground Floor Plan

Project: 29 Warren Street W1T 5NE

Date 28 February 2024

Scale: 1:100

Drawing title: Listed Building Alterations

Drawing ref: 2024_02_28G

This drawing should not be used to calculate areas for the purposes of valuation. Do not scale this drawing. All dimensions to be checked on site by the contractor and such dimensions to be their responsibility. All work must comply with relevant British Standards and Building Regulation requirements. Drawing errors and omissions to be reported to the designer.

