




PROPOSED ELEVATIONS SCALE 1:50

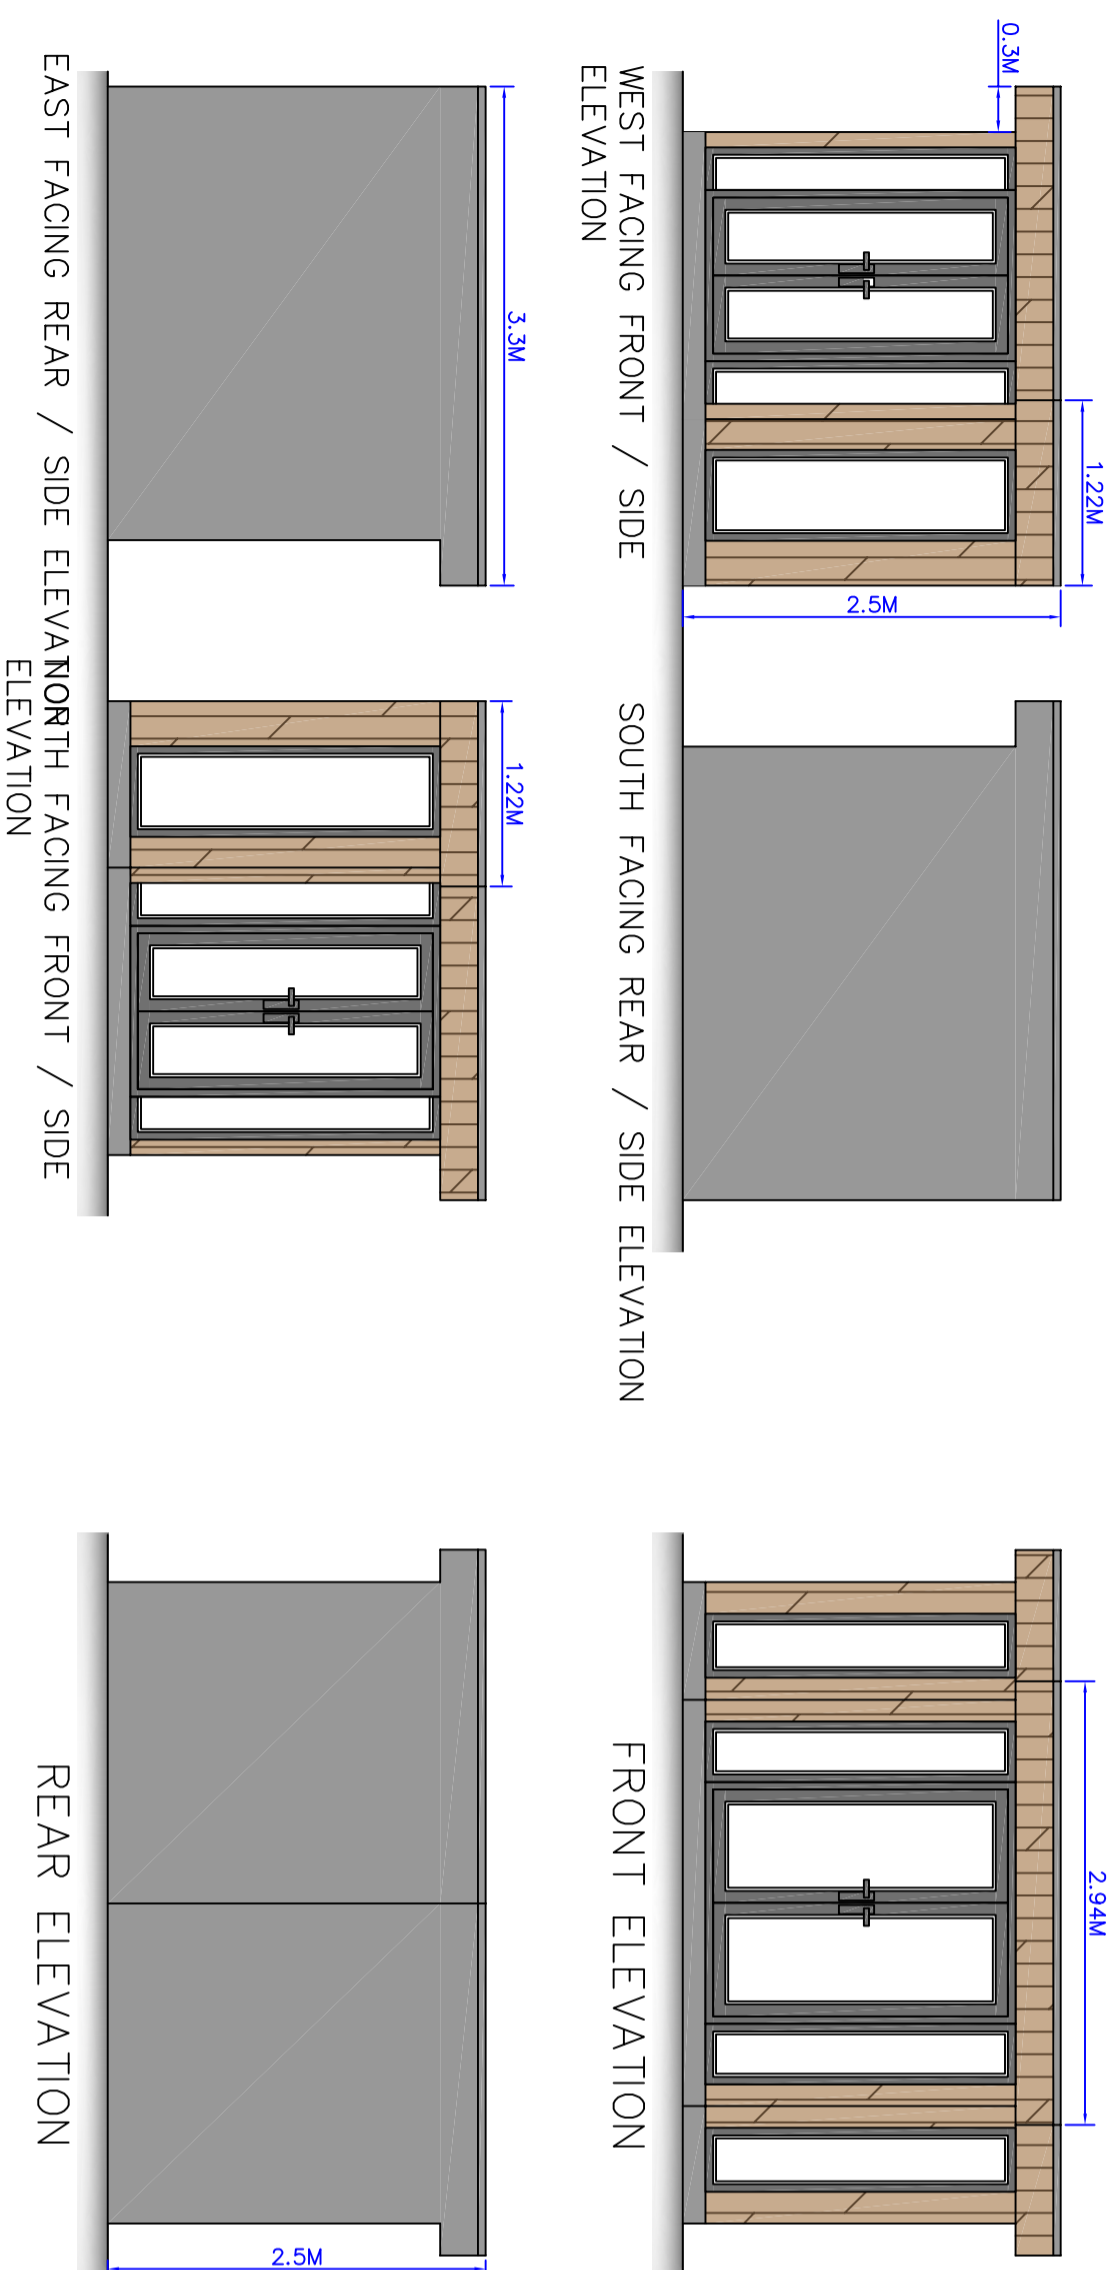

FLOOR & ROOF PLAN SCALE 1:50

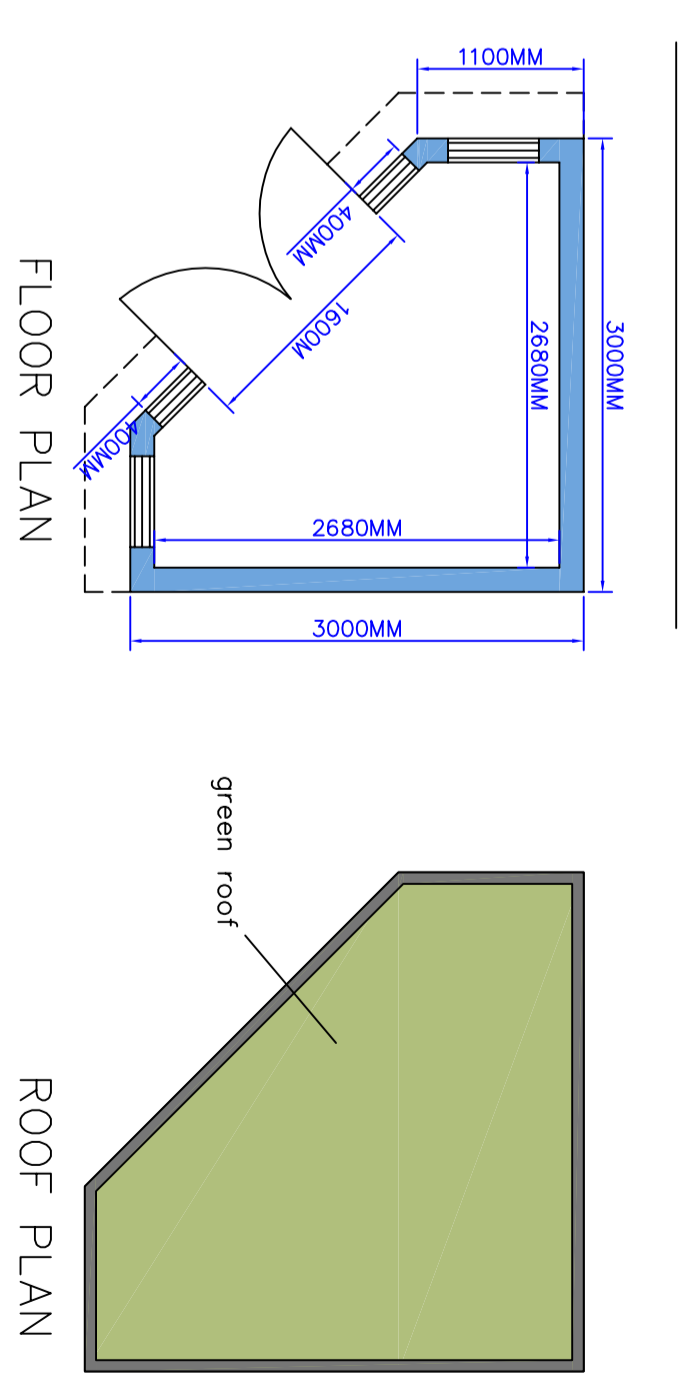

EXISTING & PROPOSED SITE PLANS SCALE 1:500

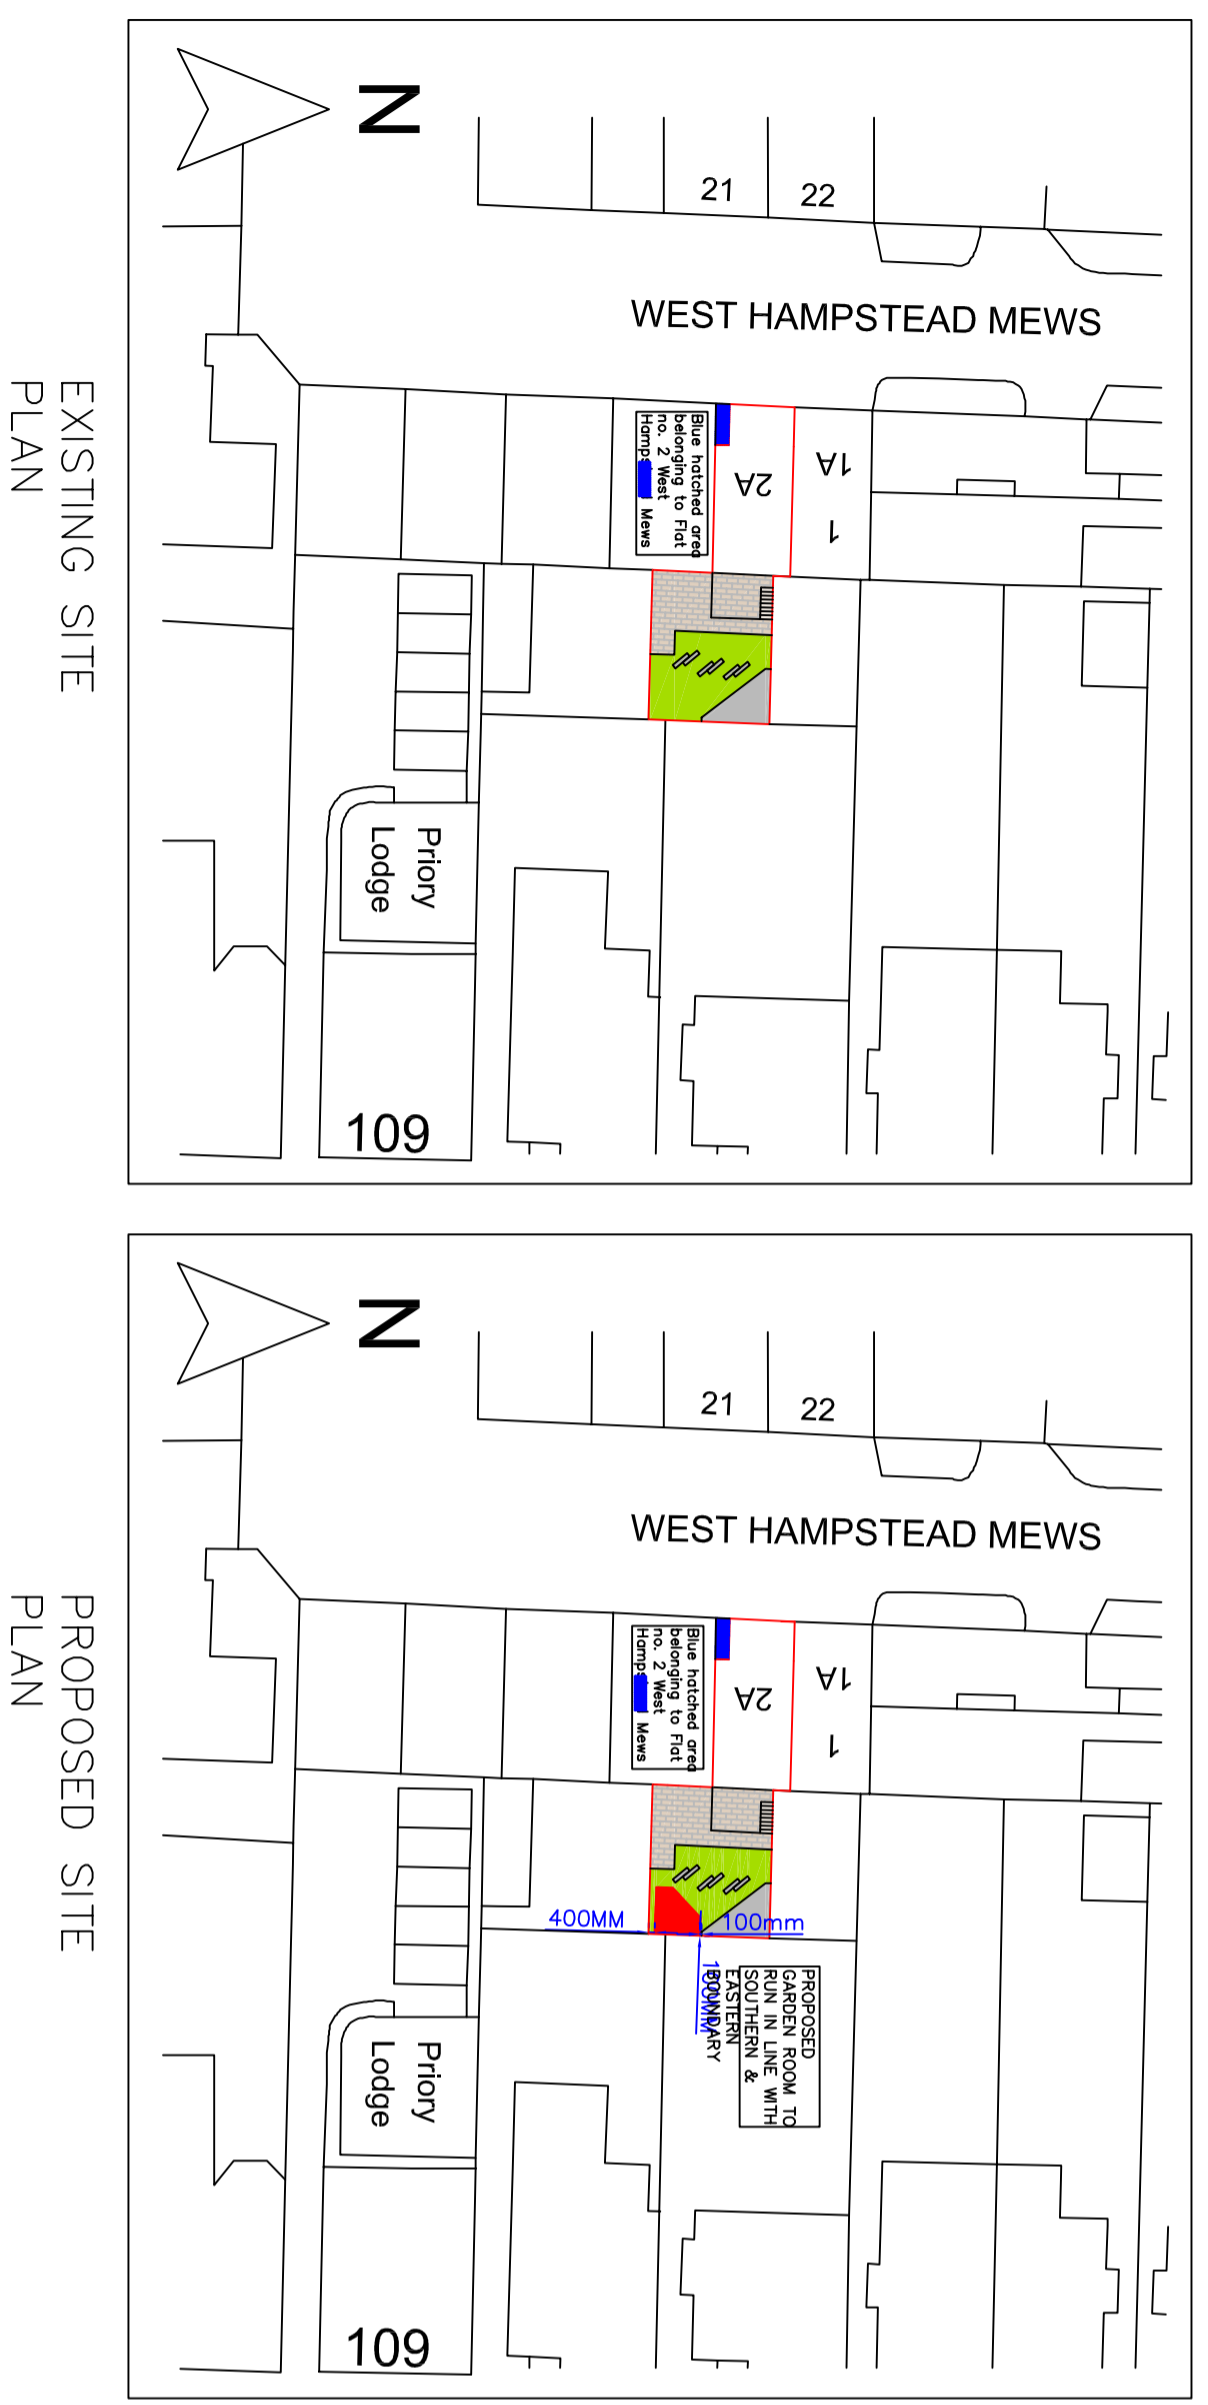

- MATERIALS:**
- THERMOWOOD CLADDING TO FRONT ELEVATION
 - CEMENT PARTICLE BOARD ON REAR AND SIDE ELEVATIONS – FINISHED IN WEATHERPROOF TEXTURED PAINT
 - FLAT EPDM ROOF WITH ROOF OVERHANG
 - UPVC FRENCH DOORS WITH DOUBLE GLAZING TO FRONT ELEVATION – ANTHRACITE GREY IN COLOUR
 - UPVC FULL LENGTH WINDOWS WITH DOUBLE GLAZING TO FRONT ELEVATION – ANTHRACITE GREY IN COLOUR

Lee Fenton
Planning Services Ltd

Carfield, Ingot Lane, Hambleton, Lanchashire P16 9BU
info@lee-fentonplanning.com 07792 566005

CLIENT: MR RAY BUCKTON
PROJECT: THE ERECTION OF A TIMBER GARDEN ROOM.

ADDRESS: NO.2A WEST HAMPSTEAD MEWS LONDON NW6 3BB	DATE: APRIL 2023 DWG No: MF/RB/2718a SCALE: 1:50 & 1:500 PAPER SIZE: A2
---	--

