


PLANNING

Notes


- Site boundary
- ① Brickwork to match host building
- ② Roofing material to compliment host building
- ③ Timber framed windows



251 Haverstock Hill Ornan Road Ornan Court 239 Haverstock Hill 241 Haverstock Hill

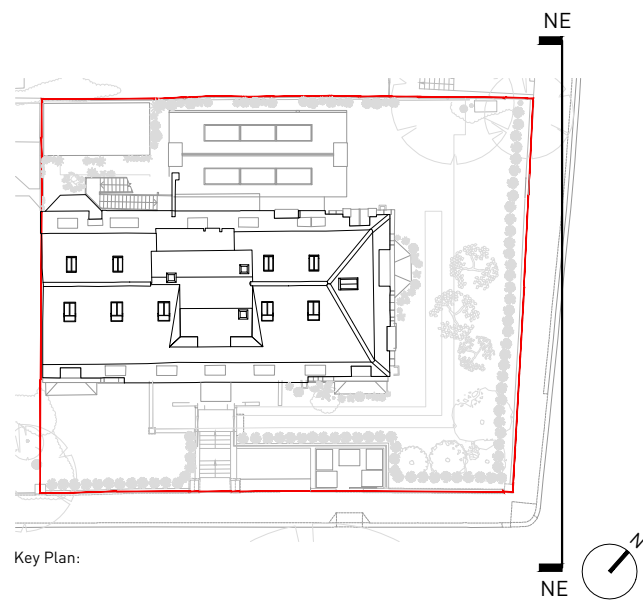

NE

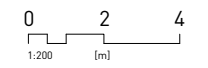

1. Do not scale this drawing unless for planning purposes.
2. For structural dimensions and details see Structural Engineers drawings.
3. All dimensions to be checked on site prior to commencement of any works or preparation of any shop drawings.
4. All errors in co-ordinates, levels and dimensions, are to be reported to the Architect.
5. All temporary works to be responsibility of the contractor.
6. This drawing to be read in conjunction with all relevant Architect's drawings and specifications and with other Consultant's Information.

Revision	Date	Description	Revision	Date	Description
P1	05.01.24	Issued for Planning			
P2	30.01.24	Revised planning issue			
P3	04.04.24	Revised planning issue			

TDO
 80 Great Suffolk Street, London SE1 0BE
 020 7928 8787 info@tdoarchitecture.com
 tdoarchitecture.com
 © TDO Architecture + Design Studio Ltd

PROJECT Ornan Court		
TITLE Proposed North East Elevation		
DWG No 1915[PL]120		
DATE 05.01.24	REVISION P3	SCALE 1:200(BA3)