





EXISTING SHOPFRONT ELEVATION - EUSTON ROAD

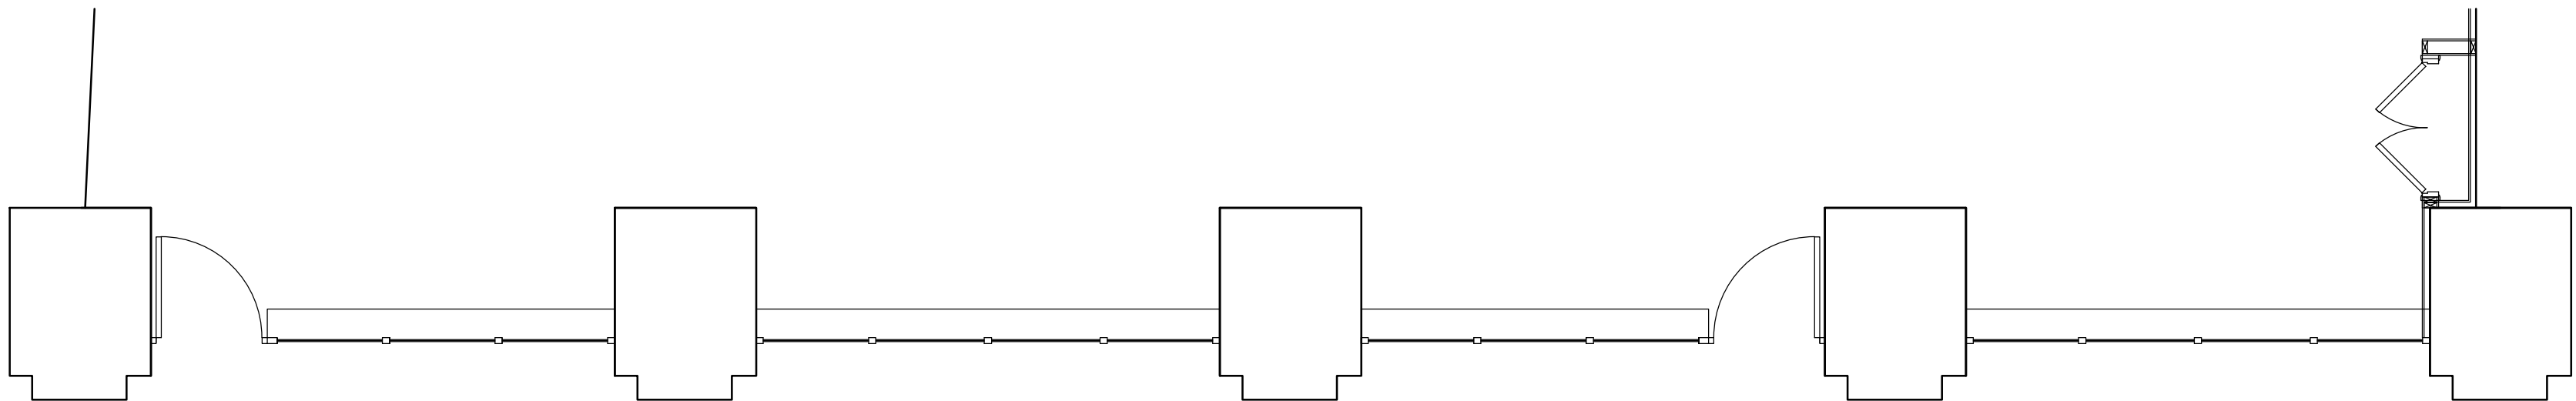


EXISTING SHOPFRONT PLAN - EUSTON ROAD




PROPOSED SHOPFRONT PLAN - EUSTON ROAD

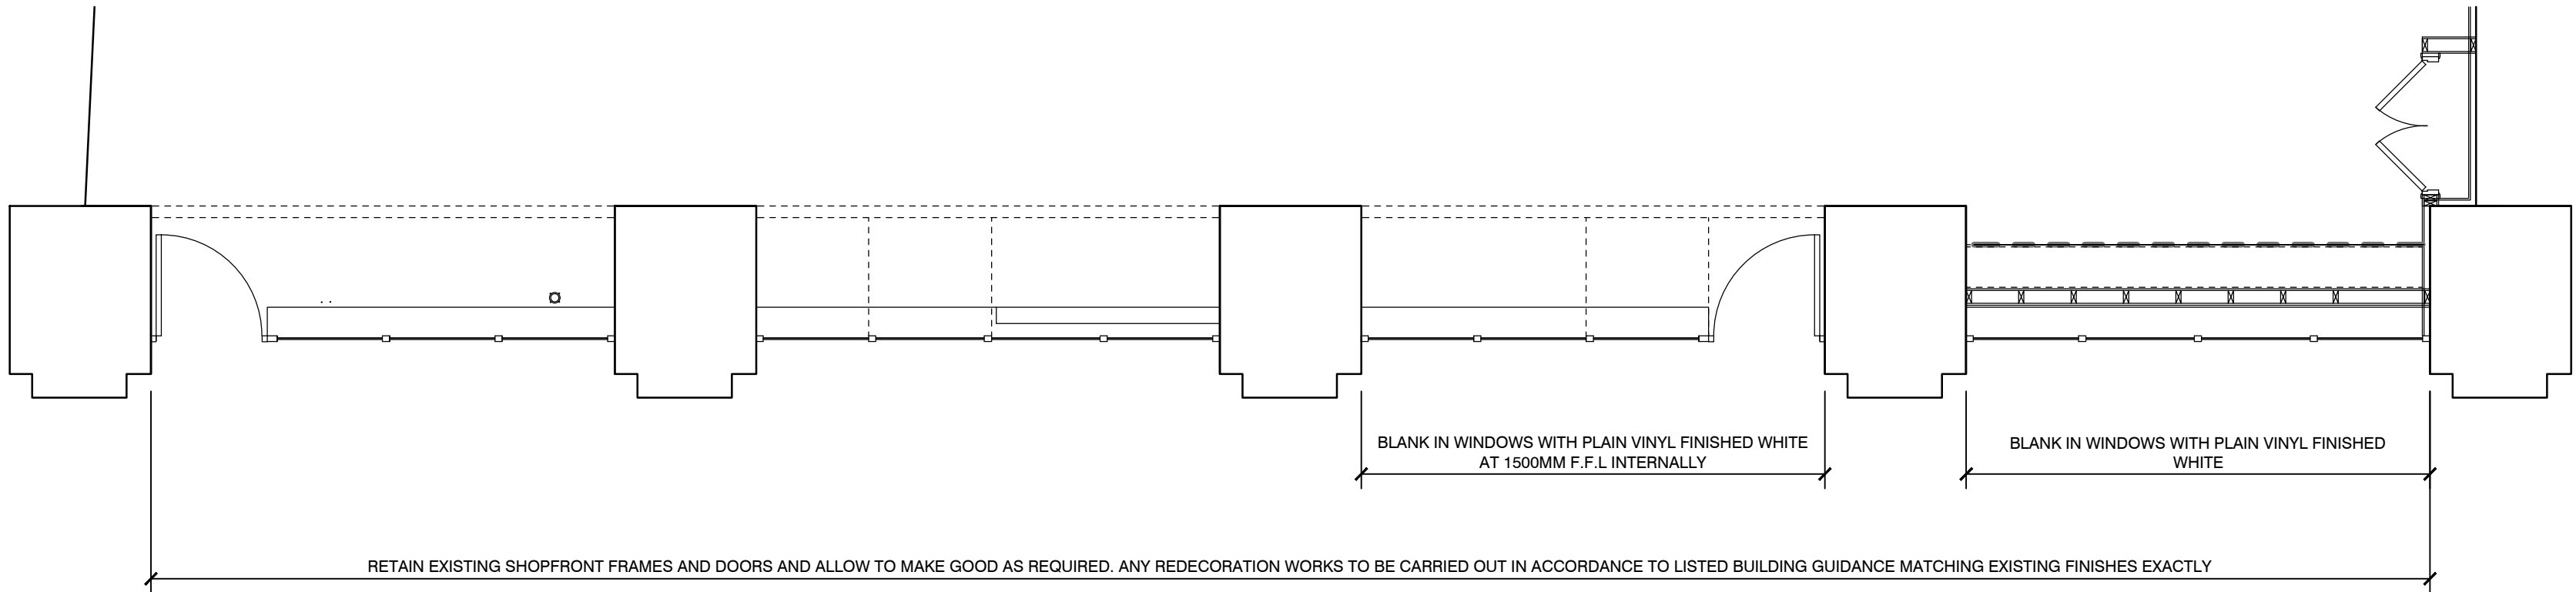

PROPOSED SHOPFRONT PLAN - EUSTON ROAD

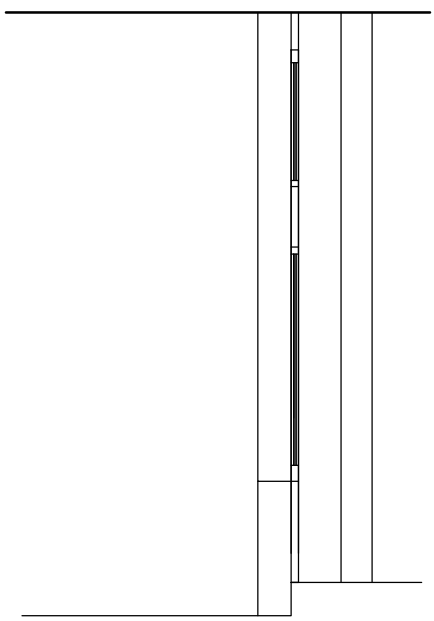

SECTION A-A:

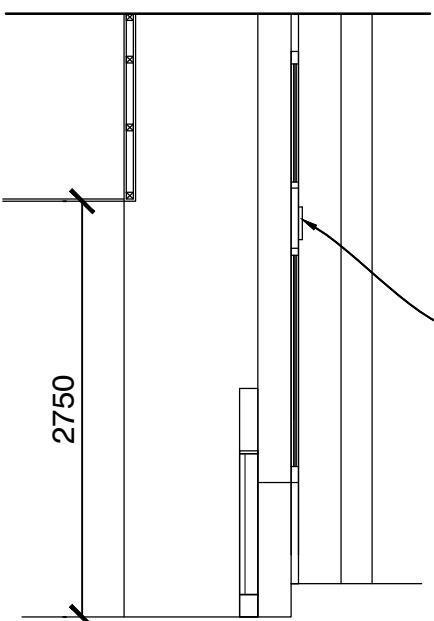

SECTION A-A:

E	WALL ADDED TO THE RH WINDOWS, SOFFIT PULLED BACK SLIGHTLY	27.03.24	JM
D	WHITE VINYL REPLACED WITH BLACK FOILING FOLLOWING CONSERVATION OFFICERS COMMENTS	15.09.23	JM
C	UPDATED FOLLOWING MEETING WITH THE CONSERVATION OFFICER	07.08.23	JM
B	FURTHER AMENDMENTS FOLLOWING FURTHER FEEDBACK	05.12.22	JM
A	SCHEME AMENDED FOLLOWING FEEDBACK FROM THE LOCAL AUTHORITY	01.11.22	JM
REV	DESCRIPTION	DATE	NAME



GREGGS Plc (SOUTH EAST)
87 MILLMARSH LANE
ENFIELD
MIDDLESEX
EN3 7XJ
Tel: (0208) 805 3314
Shop S Number & Name
SXXXX EUSTON ROAD ST PANCRAS
Title
EXTG & PROPOSED SHOPFRONT ELEVATION
Site Address
UNIT 2 WESTERN TICKET HALL KINGS CROSS
AND ST PANCRAS UNDERGROUND STATION,
EUSTON ROAD, LONDON N1 9AL

Gross Building Area 143 Sq m	Gross Sales Area Sq m
Drawing No. RSTH/Sxxxx/01A	Rev. E
Date JUNE 2022	Scale 1:50 @ A1
Drawn by JM Issued May 2021	Scale Bar 0 500 1000 2000

DO NOT RESCALE THIS DRAWING