


NOTES


General

- 1. All dimensions and levels are to be checked on site.
- 2. All discrepancies or omissions are to be reported to the architect immediately.
- 3. This drawing is the property of Archiserve Developments Ltd. Copyright reserved.

LEGEND

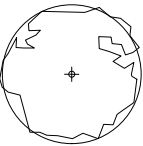

EXISTING
TREE

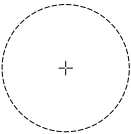

EXISTING TREE
TO BE REMOVED




SITE
BOUNDARY




HEDGE



MANHOLE

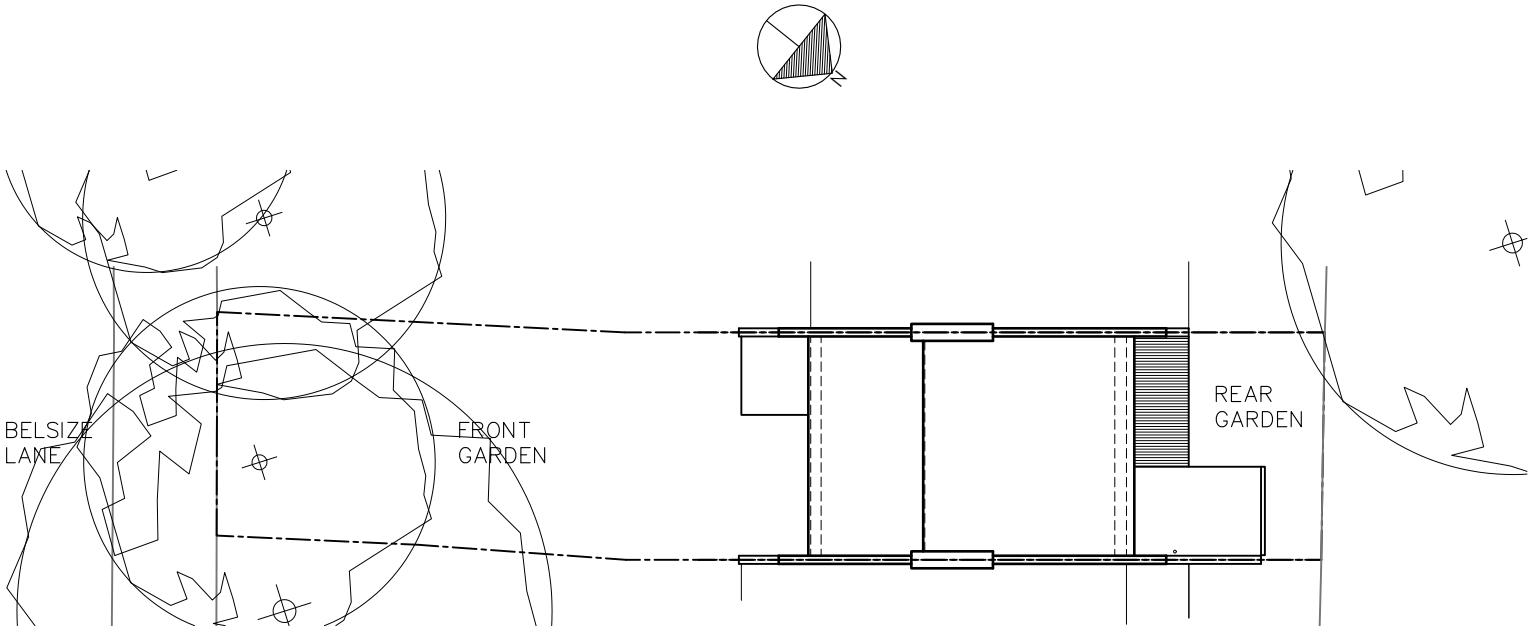

EXISTING SITE PLAN

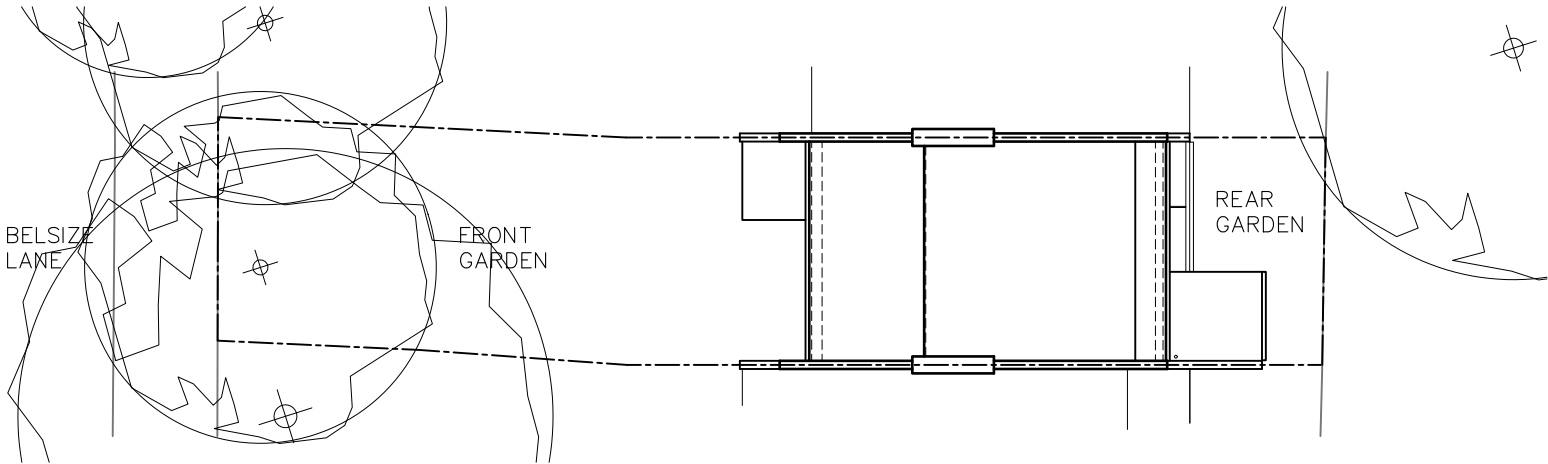

PROPOSED SITE PLAN



LINEAR SCALE 1:200

archiserve developments ltd

architects + development consultants

tel: 020 8166 4946 mob: 07961420787
email: info@archiservedevelopments.com
www.archiservedevelopments.com

Project: 7 VILLAGE CLOSE, BELSIZE LANE, LONDON NW3 5AH
PROPOSED FIRST FLOOR REAR EXTENSION

Client: MR V. BAHRI

Description: EXISTING AND PROPOSED SITE PLANS

Job no.: BAH/285/24 Drg. no.: P002

Scale: 1:200@A3 Drawn by: CE

Checked by: CE Date: 12.04.24