


NOTES

General


- 1. All dimensions and levels are to be checked on site.
- 2. All discrepancies or omissions are to be reported to the architect immediately.
- 3. This drawing is the property of Archiserve Developments Ltd. Copyright reserved.

LEGEND


- EXISTING EXTERNAL WALL
- EXISTING INTERNAL WALL
- NEW EXTERNAL WALL
- NEW INTERNAL WALL
- INTERNAL WALLS DEMOLISHED
- VELUX WINDOW ABOVE
- MANHOLE

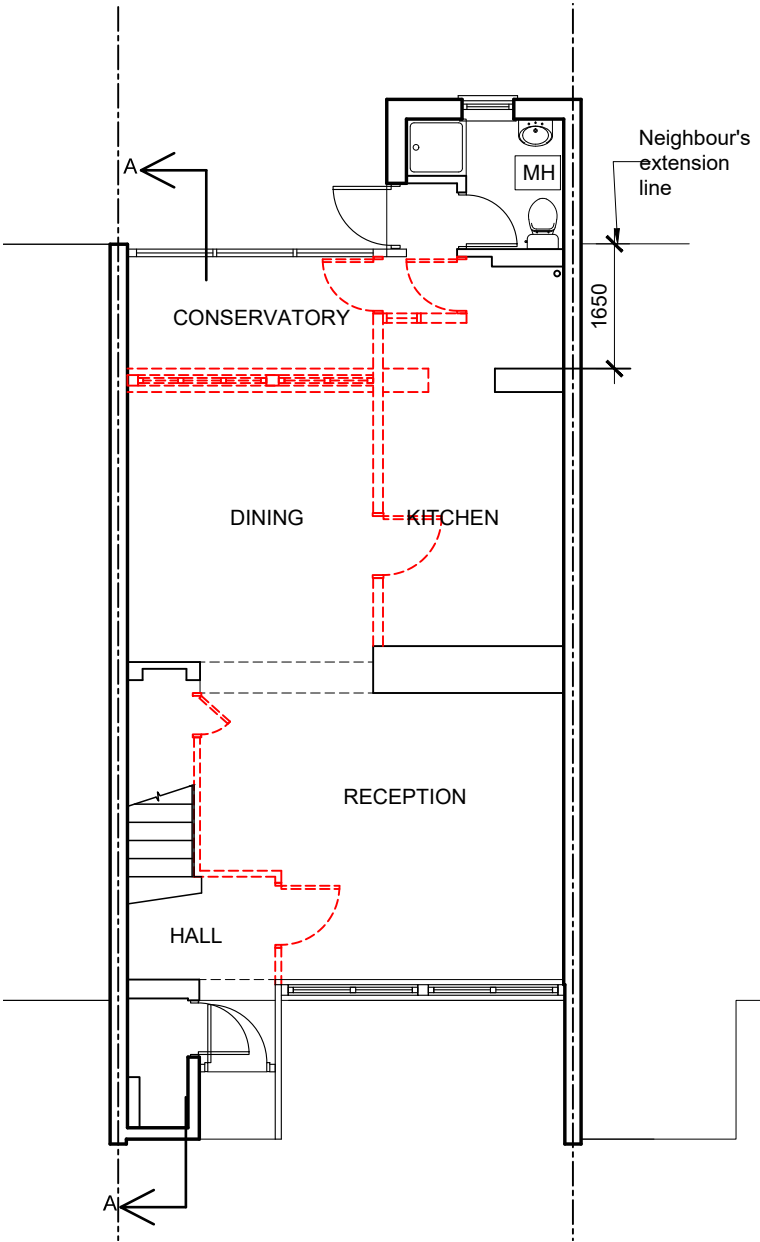

EXISTING GROUND FLOOR PLAN

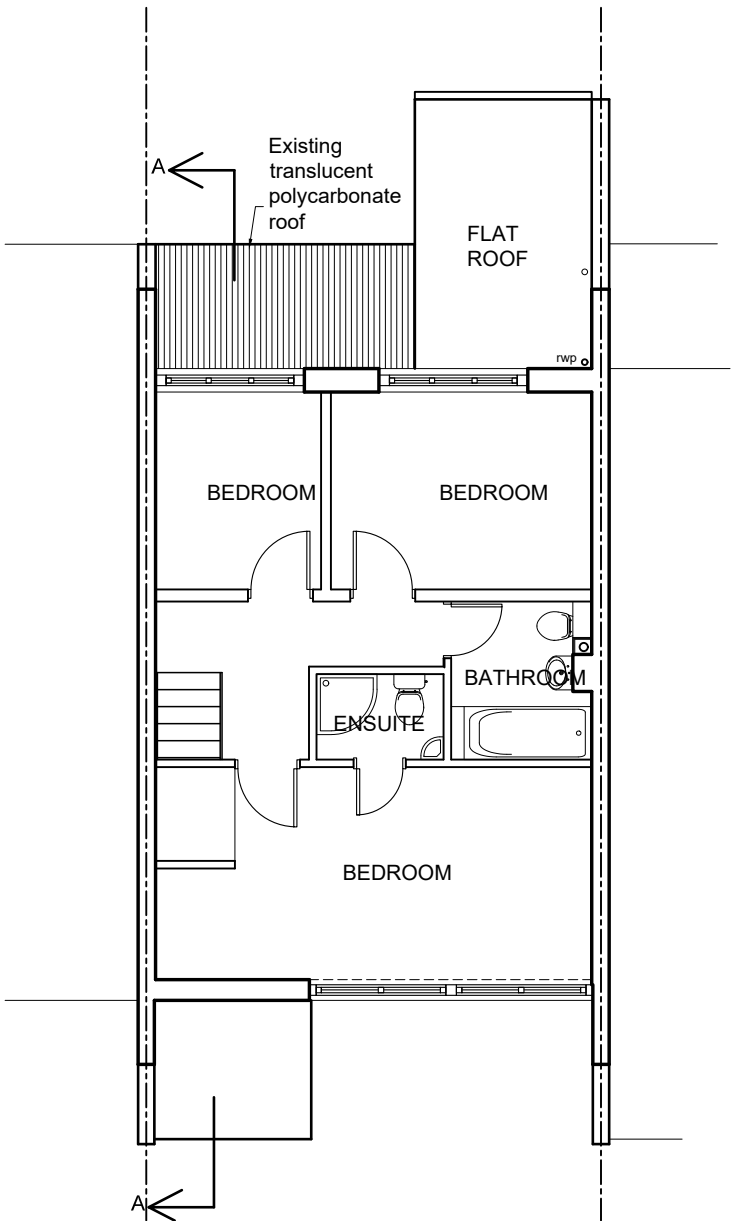

EXISTING FIRST FLOOR PLAN

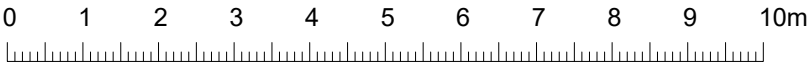

LINEAR SCALE 1:100

archiserve developments ltd

architects + development consultants

tel: 020 8166 4946 mob: 07961420787
email: info@archiservedevelopments.com
www.archiservedevelopments.com

Project:	7 VILLAGE CLOSE, BELSIZE LANE, LONDON NW3 5AH PROPOSED FIRST FLOOR REAR EXTENSION	Job no.:	BAH/285/24	Drg. no.:	P100
Client:	MR V. BAHRI	Scale:	1:100@A3	Drawn by:	CE
Description:	EXISTING FLOOR PLANS	Checked by:	CE	Date:	12.04.24