
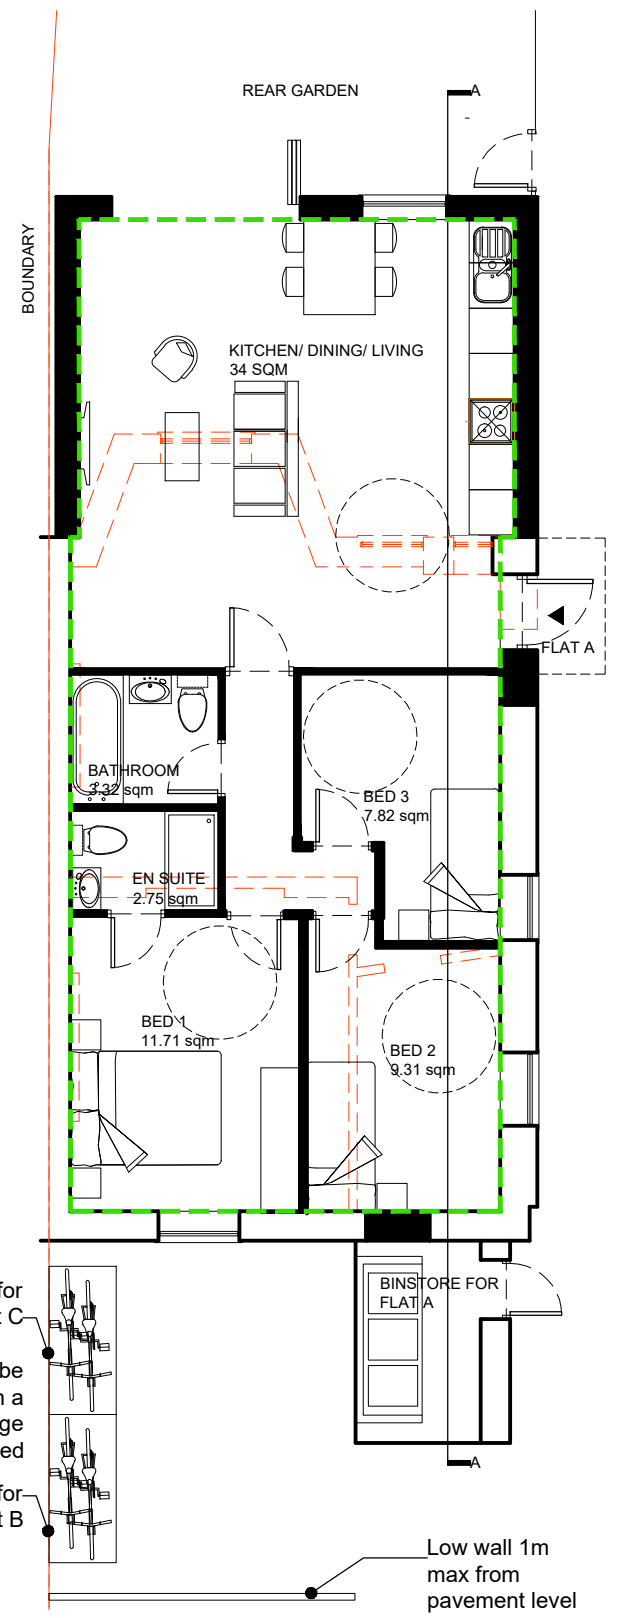



General Notes: 1. Copyright: this drawing cannot be reproduced without the consent of the owner; 2. Do not scale from this drawing. All dimensions are to be checked on site prior to commencement of work. Any discrepancies should be brought to the designers attention.

RevNo	Revision note	Date	Signature	Checked
A	Amended following Planning dept comments	14.05.2020	kp	-
B	Amended following Planning dept comments	22.05.2020	kp	-
C	Amended following Planning dept comments	29.05.2020	kp	-
D	"1.8m high Screen" note omitted	17.06.2020	kp	-

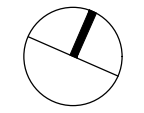


Bike storage for flat C  
This can be shared in a medium storage if needed  
Bike storage for flat B  
Low wall 1m max from pavement level


1 LOWER GROUND FLOOR PLAN - PROPOSED (75SQM)  
Scale: 1:100

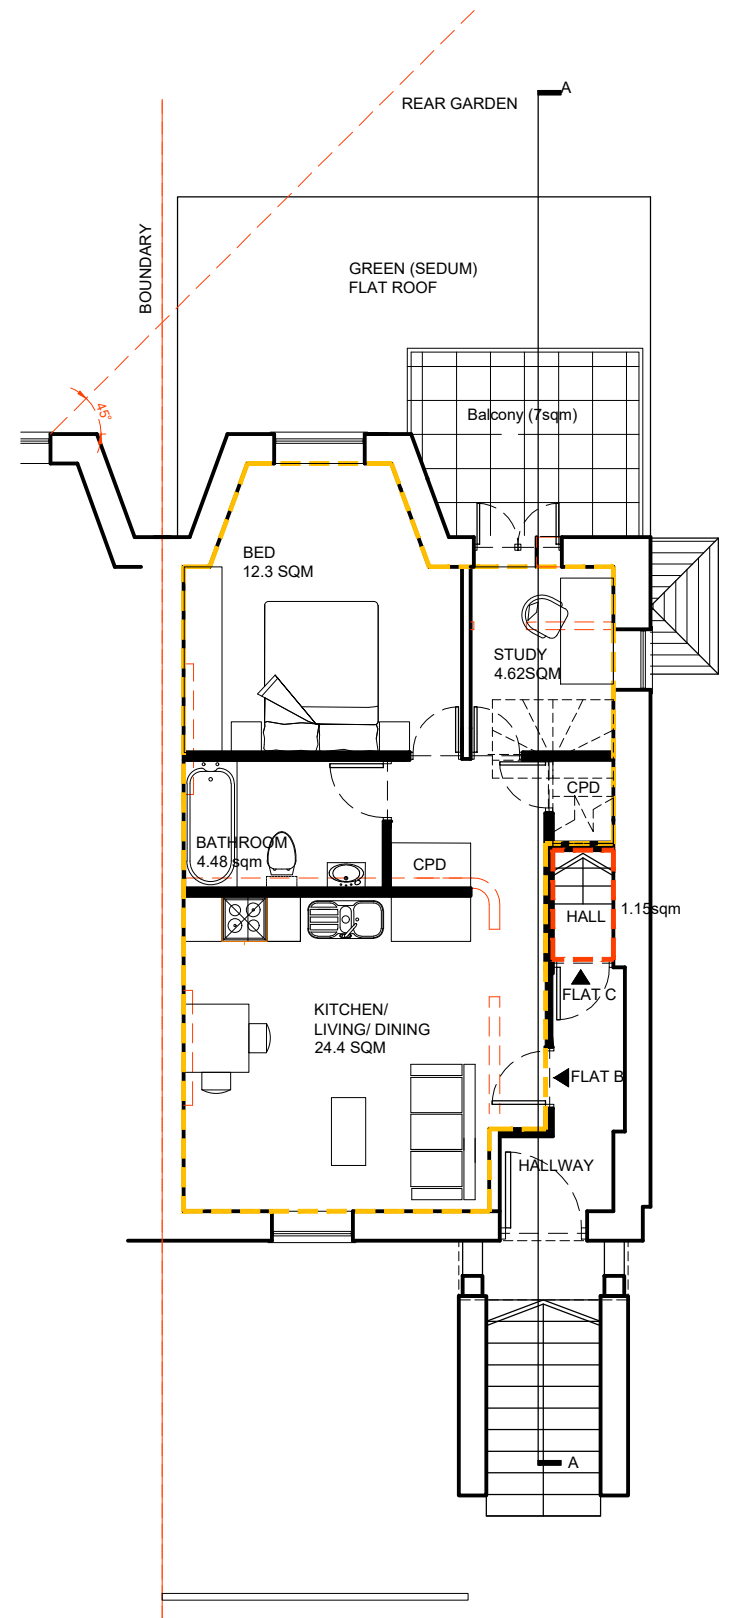

2 GROUND FLOOR PLAN - PROPOSED (46.5 SQM)  
Scale: 1:100

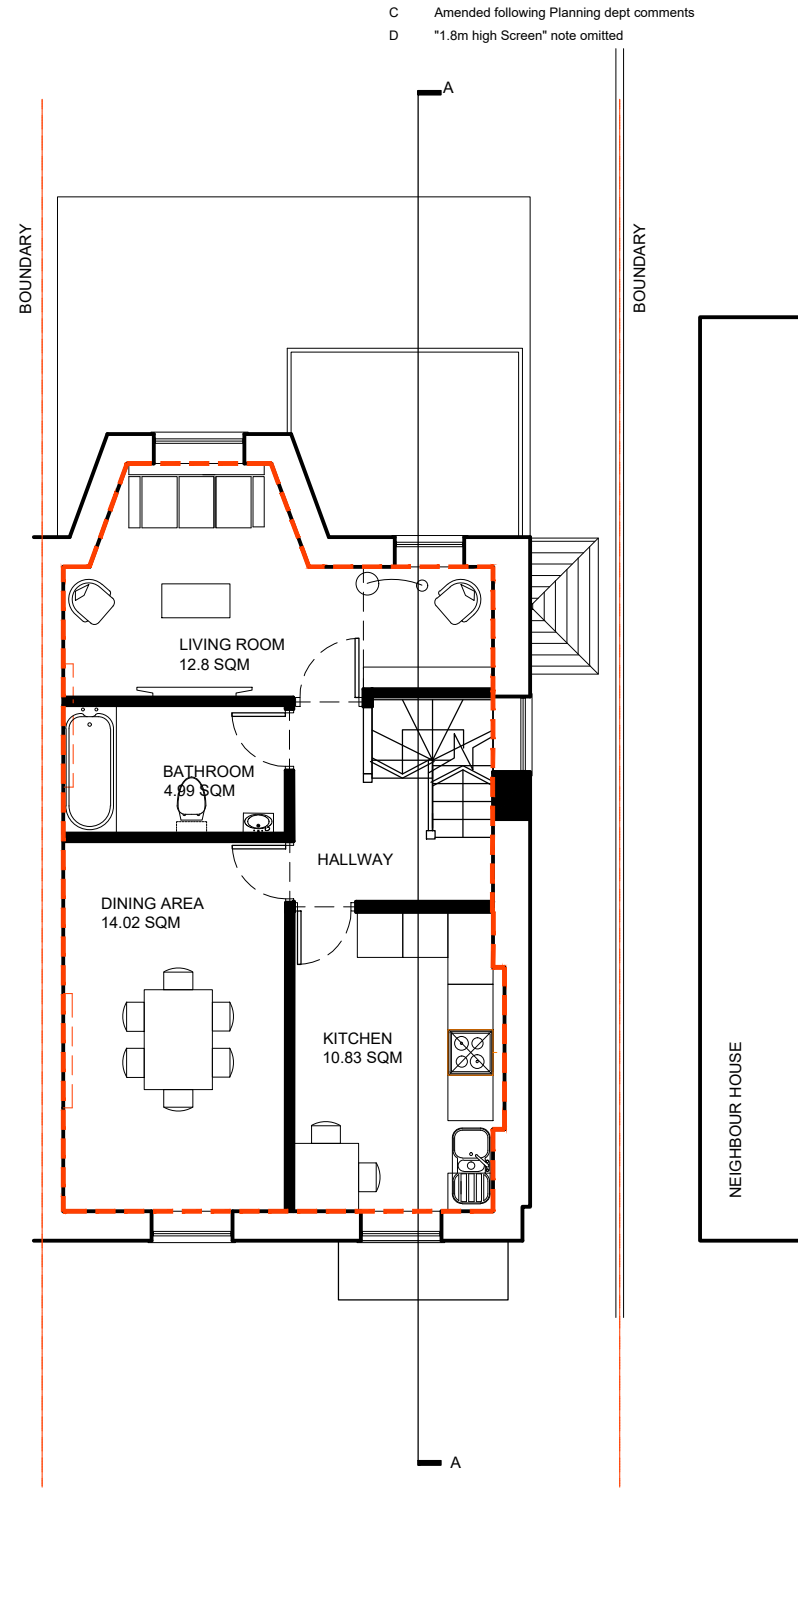

3 FIRST FLOOR PLAN - PROPOSED (52 SQM)  
Scale: 1:100

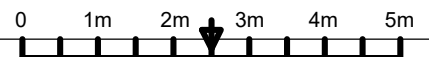

**AS APPROVED**  
**(15.04.2024)**

**YOUR LIVING SPACE**

FLAT CONVERSION  
65 AGAR GROVE, LONDON. NW1 9UE

**PROPOSED ELEVATIONS**

Scale: 1:100 @ A3	APR 2024	Dwg. 19_100_PID
-------------------	----------	-----------------