




RevNo	Revision note	Date	Signature	Checked
A	Amended following Planning dept comments	14.05.2020 kp	-	-
B	Amended following Planning dept comments	22.05.2020 kp	-	-
C	Amended following Planning dept comments	29.05.2020 kp	-	-

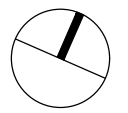


General Notes: 1. Copyright: this drawing cannot be reproduced without the consent of the owner; 2. Do not scale from this drawing. All dimensions are to be checked on site prior to commencement of work. Any discrepancies should be brought to the designers attention.

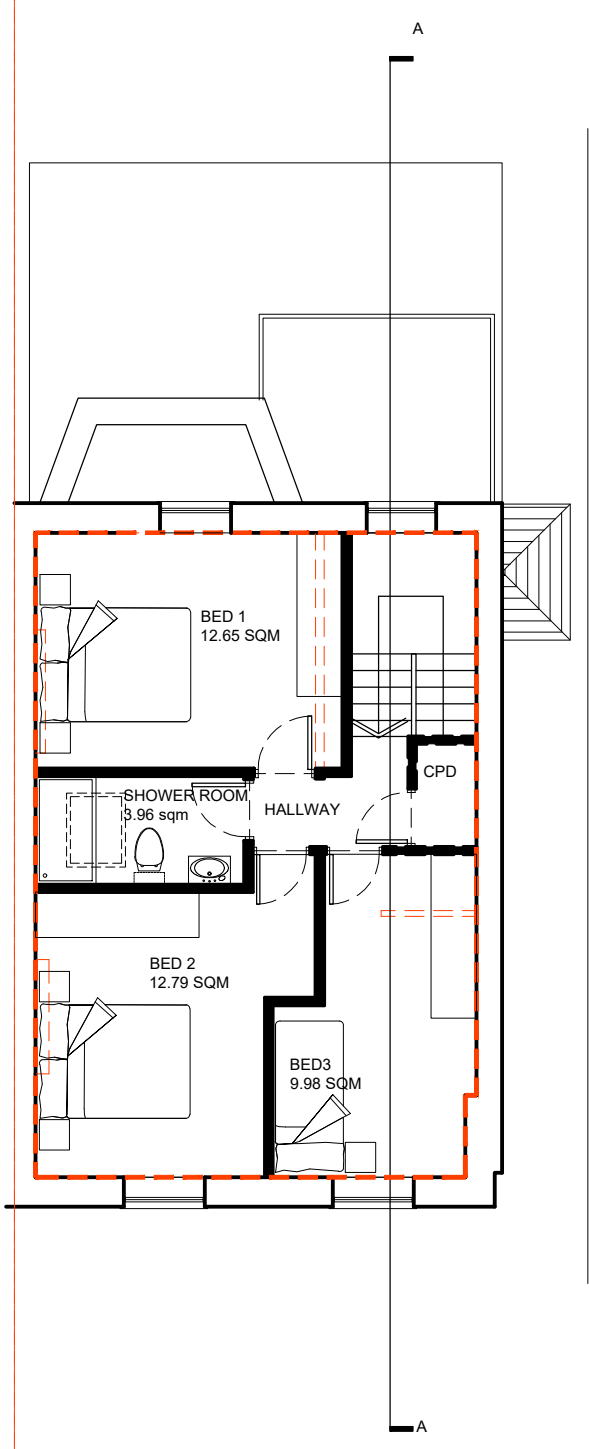

1 SECOND FLOOR PLAN - PROPOSED (49.5 SQM)
Scale: 1:100

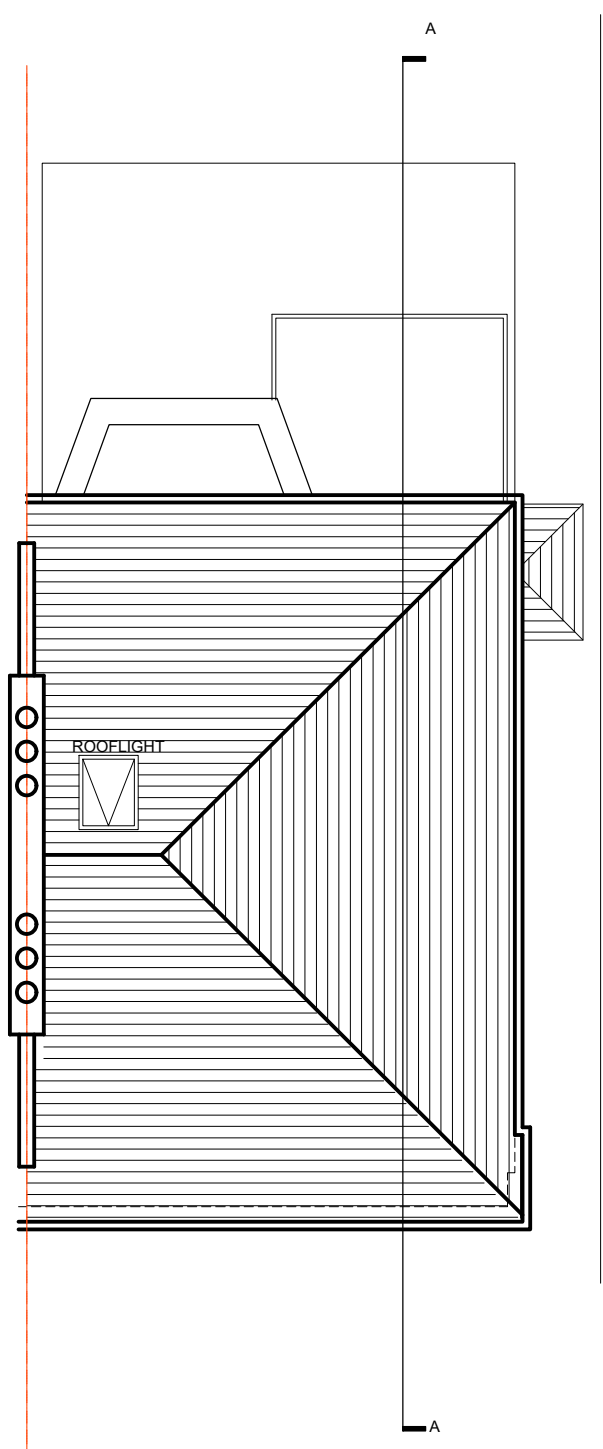

2 ROOF PLAN - PROPOSED
Scale: 1:100

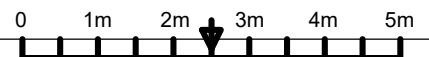

AS APPROVED
(15.04.2024)

YOUR LIVING SPACE

FLAT CONVERSION
65 AGAR GROVE, LONDON. NW1 9UE

PROPOSED PLANS

Scale: 1:100 @ A3	APR 2024	Dwg. 19_100_P2C
-------------------	----------	-----------------