

NOTE
THIS DRAWING SHOULD BE READ IN CONJUNCTION WITH DRAWING No LJB202311-M01


NOTES
1. FLUE RISER POSITION EXTERNAL TO NOBEL ROOM 2 - REFER TO ADJACENT PLAN

DETAIL OF FLUE RISER LOCATION
(scale 1:50@A1)




NOTES
1. THE BOILERS ARE IN THE BASEMENT ON THIS CORNER OF THE BUILDING.
2. THE EXISTING FLUES VENT INTO WEIRS PASSAGE AT LOW LEVEL.
3. THE NEW BOILERS WILL BE SITED IN THE SAME LOCATION BUT WITH A FLUE UP THE OUTSIDE OF THE BUILDING.
4. THE 3RD FLOOR ROOF IS IN THE SAME CORNER AS THE BOILER PLANT


DETAILED PICTOTIAL PLAN IMAGE OF FLUE RISER LOCATION
(not to scale @A1)

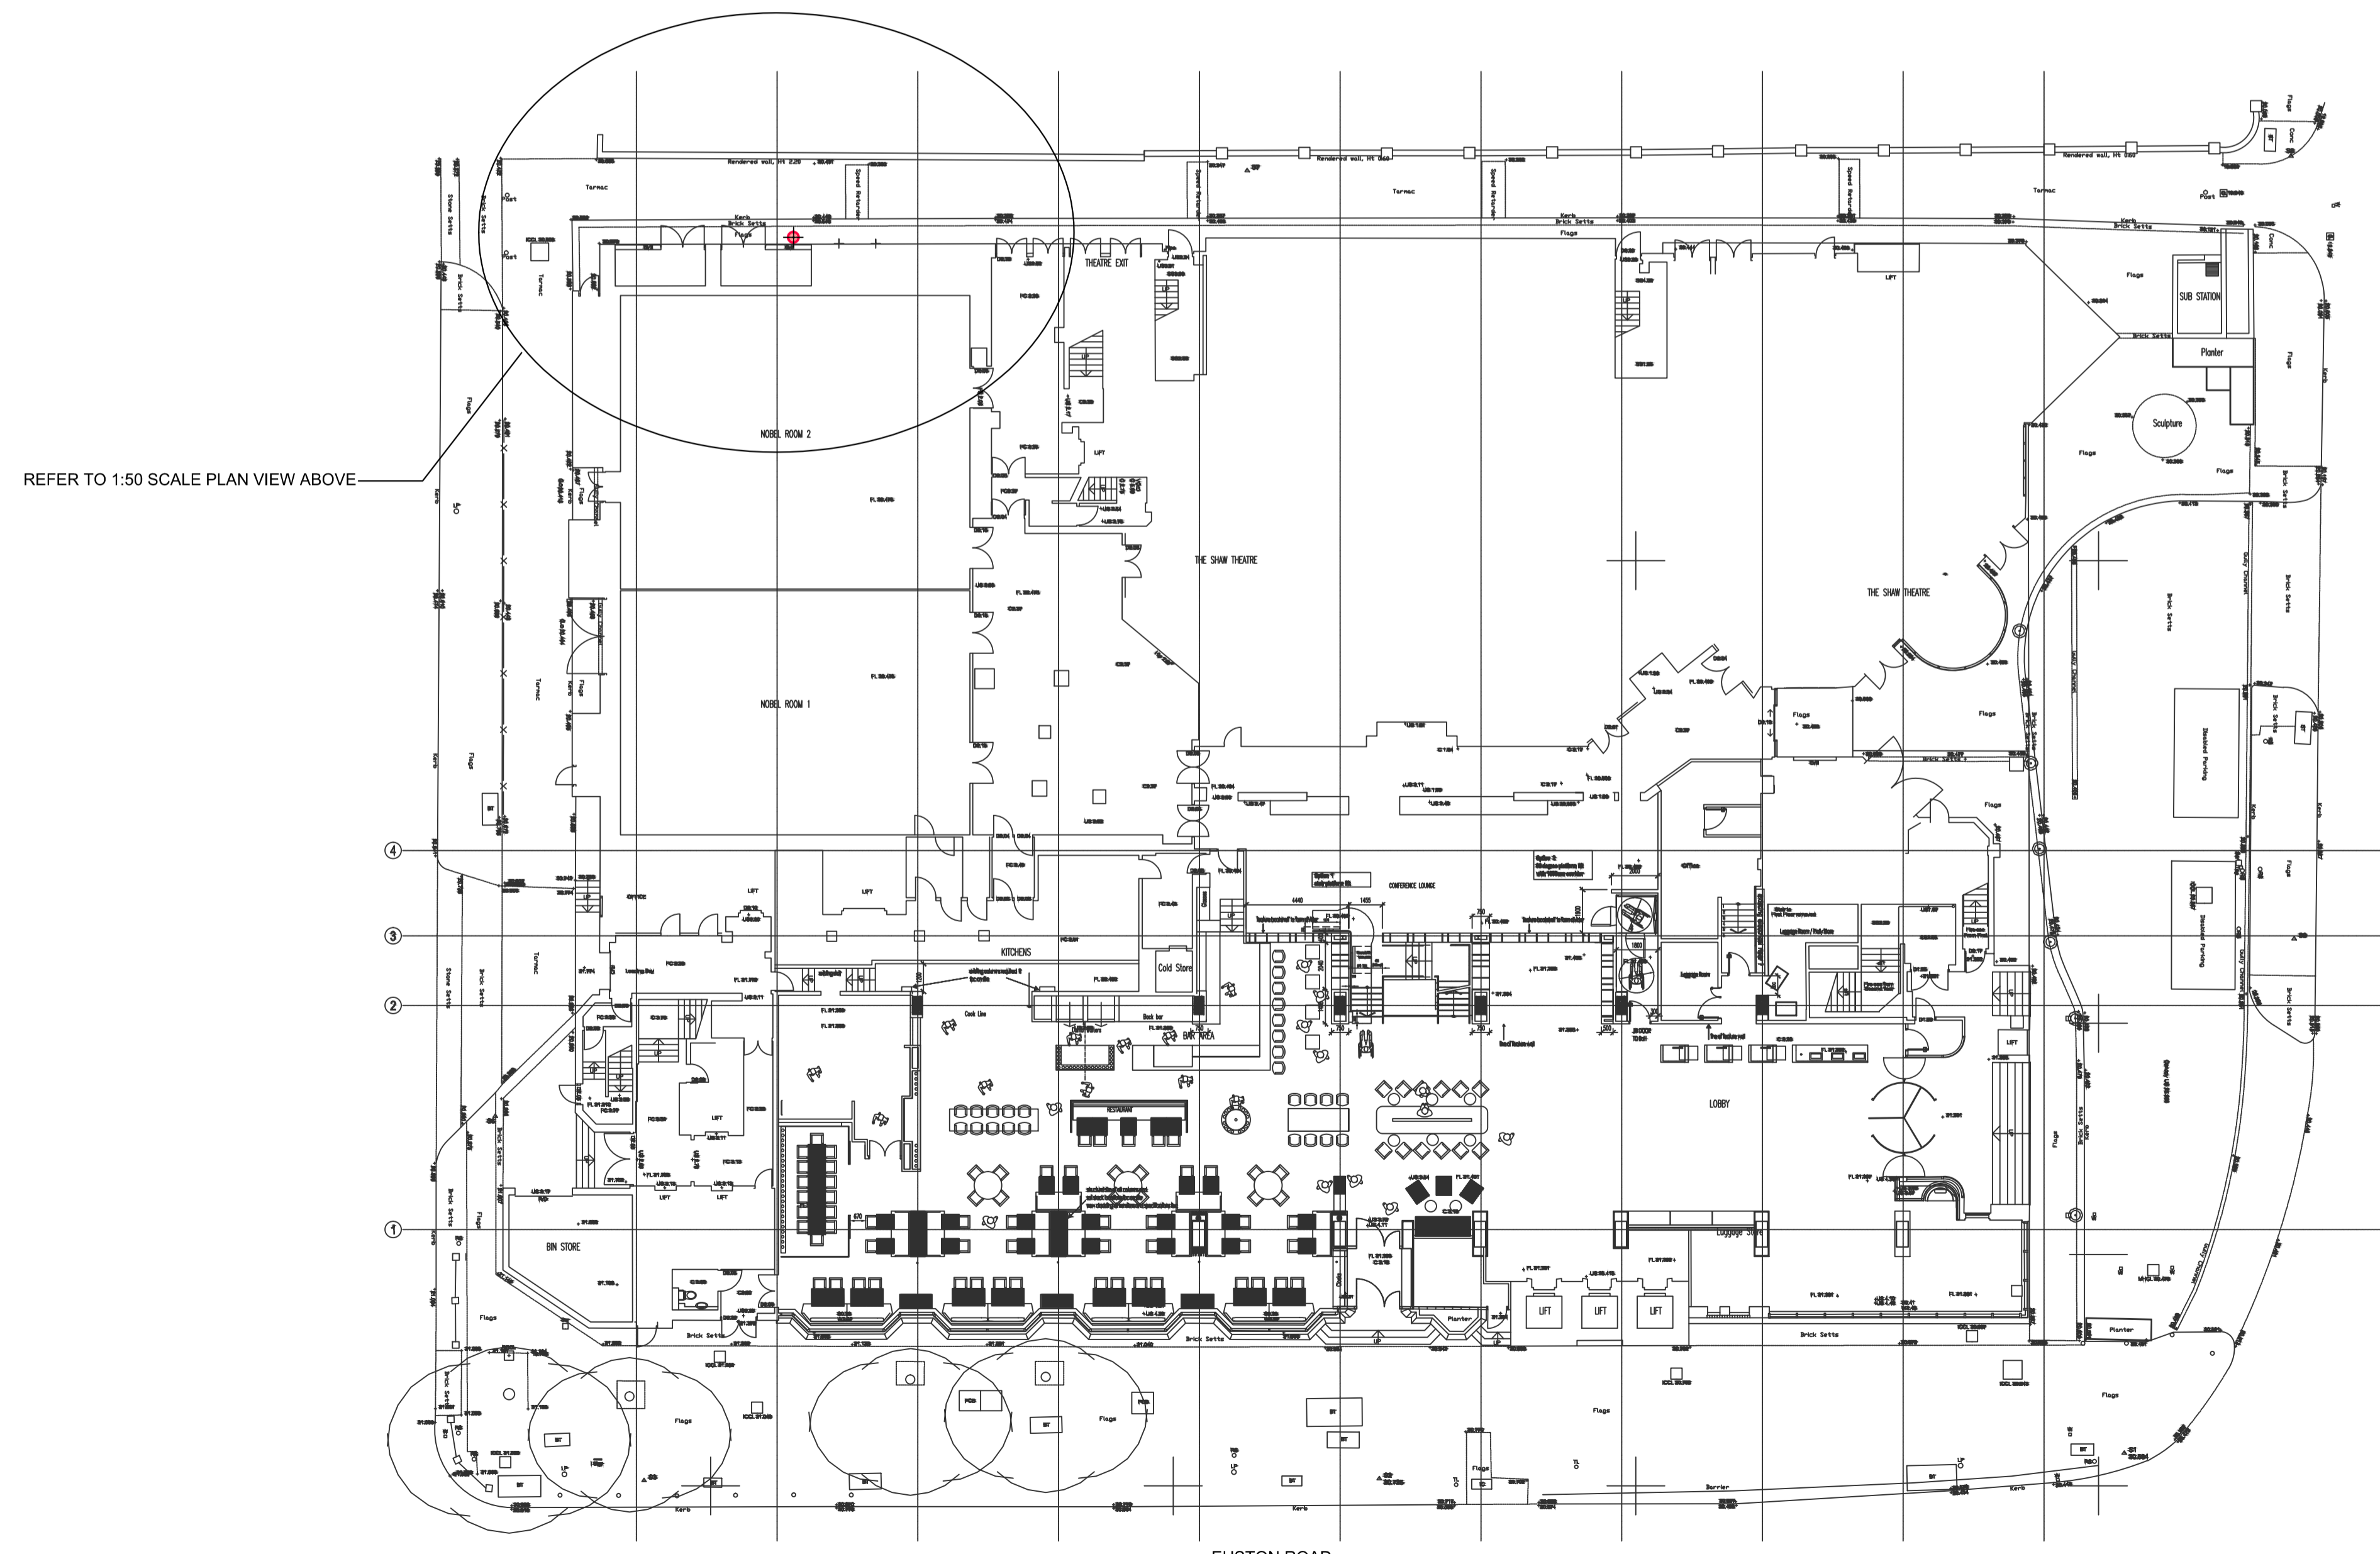

GENERAL ARRANGEMENT - GROUND FLOOR PLAN (scale 1:200@A1)

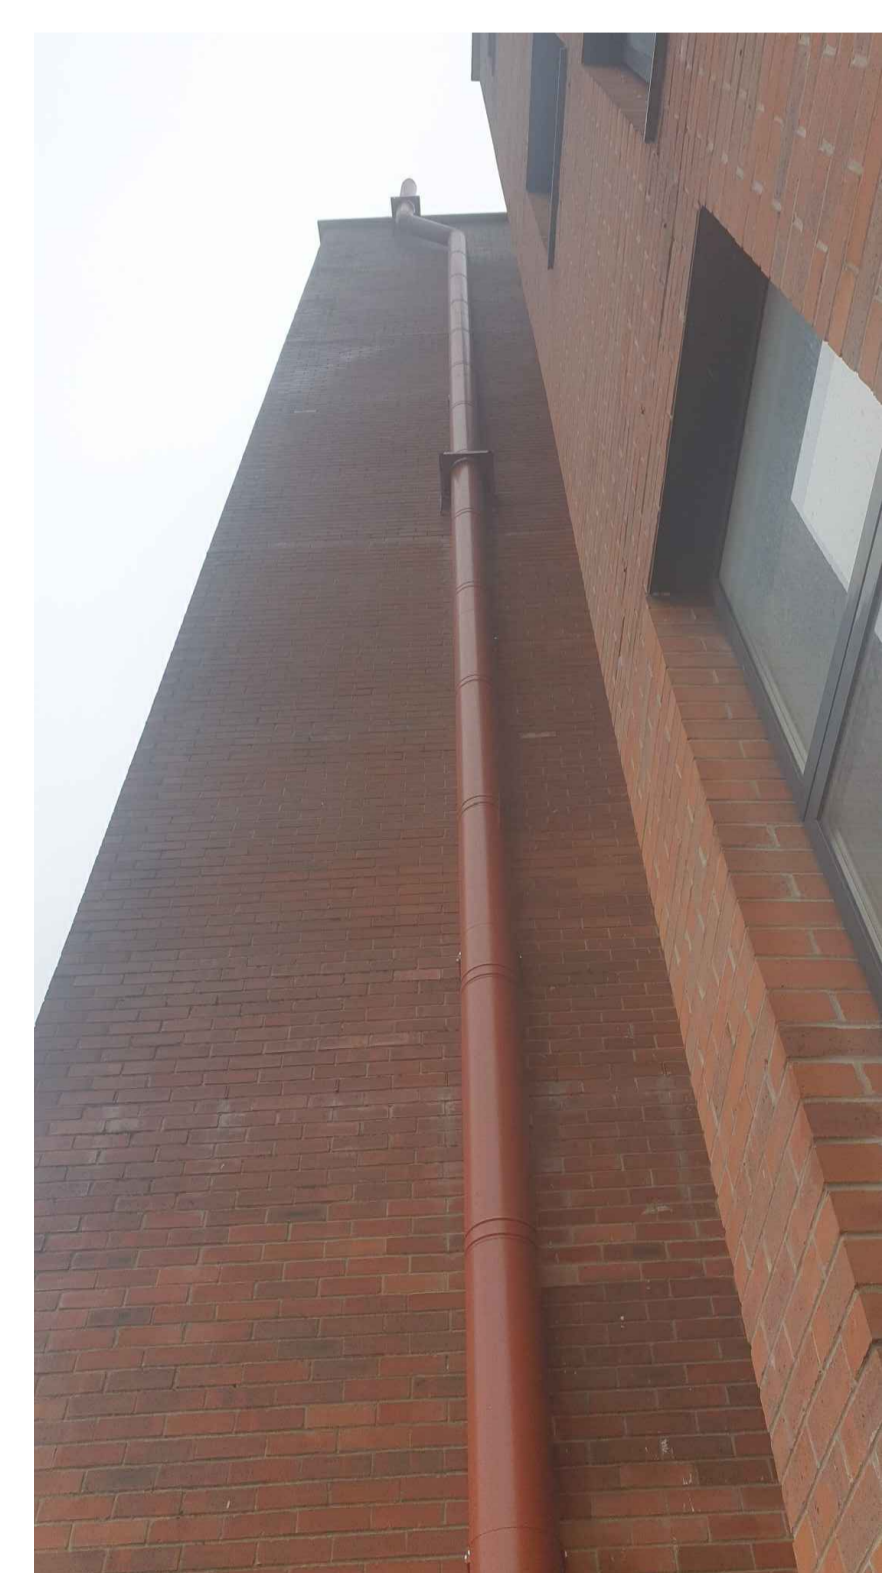

PICTOTIAL IMAGE OF NEW FLUE
(not to scale @A1)

REV	DATE	ISSUED FOR APPROVAL	
-	FEB 2024	ISSUED FOR APPROVAL	
REV	DATE	AMENDMENT	
CLIENT	PULLMAN HOTEL LONDON		
PROJECT	PULLMAN HOTEL LONDON ST PANCRAS 100-110 EUSTON ROAD LONDON NW1 2AJ BOILER REPLACEMENT PROJECT		
DRAWING TITLE	GROUND FLOOR GENERAL ARRANGEMENT AND DETAILS OF BOILER FLUE REPLACEMENT WORKS		
 <p>LJB Technologies Group 183-185 Hornchurch Road Hornchurch, Essex, RM12 4TE Tel : 01708 455 060 Fax : 01708 478 417 Web : www.ljbsecurity.com</p>			
SCALE	DATE	DRN.	CHKD
AS NOTED@A1	APRIL 2024	EDS	LB
DRAWING No.	LJB202311-M02		REV.
			-