

Existing asphalt to be taken up and replaced with new asphalt.

Existing slates to be replaced with new to match existing coursing.
All new slates shall be replaced with Westmoreland Green

Existing modern rooflights (hatched in pink) to be replaced with new Conservation rooflights, double glazed thermally broken, 3mm mild steel units, (with powder coated finish with RAL colour to match existing), with opaque glass (including application of Bio-clean glazing on clear rooflights and Ritec coating to opaque rooflights), all to be top hung operable (with reveal mounted motors), to suit existing openings.

All existing leadwork to be replaced, with any repairs to the gutter deck carried out and new leadwork to meet with the requirements of the Lead Sheet Training Academy manual details.

NOTES:

1. DO NOT SCALE FROM THIS DRAWING. USE FIGURED DIMENSIONS ONLY.
2. ALL DIMENSIONS ARE IN MILLIMETERS UNLESS STATED OTHERWISE.
3. THE CONTRACTOR IS TO CHECK DRAWINGS AND TO VERIFY ALL DIMENSIONS ON SITE BEFORE COMMENCING ANY WORK. ANY DISCREPANCIES ARE TO BE NOTIFIED TO THE HONORABLE SOCIETY OF LINCOLN'S INN IMMEDIATELY.
4. THIS DRAWING IS THE PROPERTY OF THE HONORABLE SOCIETY OF LINCOLN'S INN. COPYRIGHT IS RESERVED BY THEM AND THE DRAWING IS ISSUED ON THE CONDITION THAT IT IS NOT COPIED, REPRODUCED, RETAINED OR DISCLOSED TO ANY UNAUTHORISED PERSON, EITHER WHOLLY OR IN PART, WITHOUT THE CONSENT IN WRITING OF THE HONORABLE SOCIETY OF LINCOLN'S INN.
5. ALL WORK IS TO BE CARRIED OUT IN ACCORDANCE WITH THE CURRENT BUILDING REGULATIONS AND ALL ASSOCIATED BRITISH STANDARDS.
6. ALL WORKS ARE SUBJECT TO STATUTORY APPROVALS AND DETAILED SITE SURVEYS.

LEGEND

- Area 1 = 8 & 9 Stone Buildings
- Area 2 = 10 Stone Buildings (excluded)
- Existing roof finish
- Asphalt
- Welsh Penrhyn slate
- Westmoreland Green slate
- Leadwork

-	-	-	-	-	-	
-	-	-	-	-	-	
-	-	-	-	-	-	
A	Rooflight works amended.		PI		05.03.24	
Rev.	Description	Design	Drawn	Checked	Approved	Date



Property :
8 & 9 STONE BUILDINGS
 STONE BUILDINGS
 LINCOLN'S INN
 Site Ref \ USRN :

Project No :

Drawing Title :


PROPOSED ROOF PLAN

Design: Drawn: Approved:
 PI

Date : FEB. 2024 Scale : 1:200 @: A3

Drawing No :
220018/ 1000

Rev. No :
A

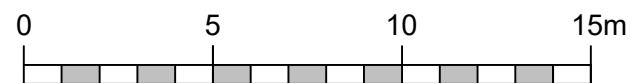

1:200 scale bar