




# Proposed Sauna

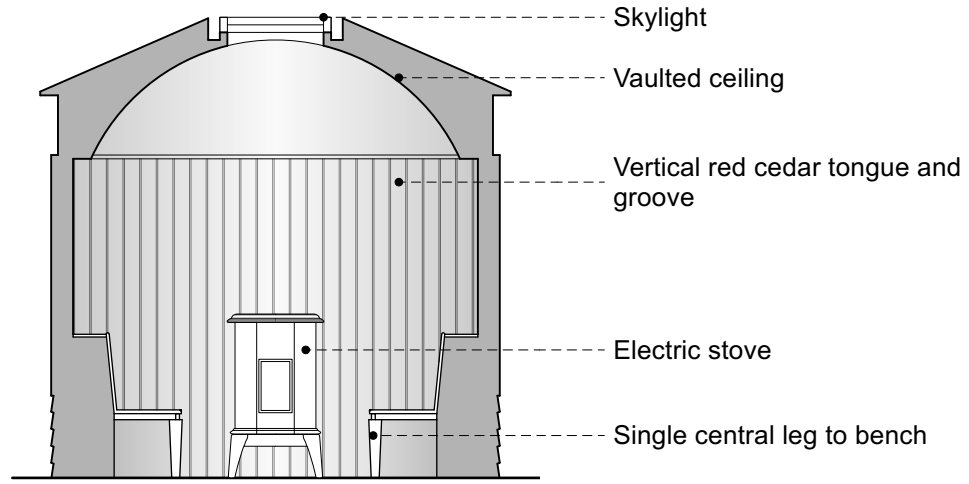


**SECTION AA**  
1:50

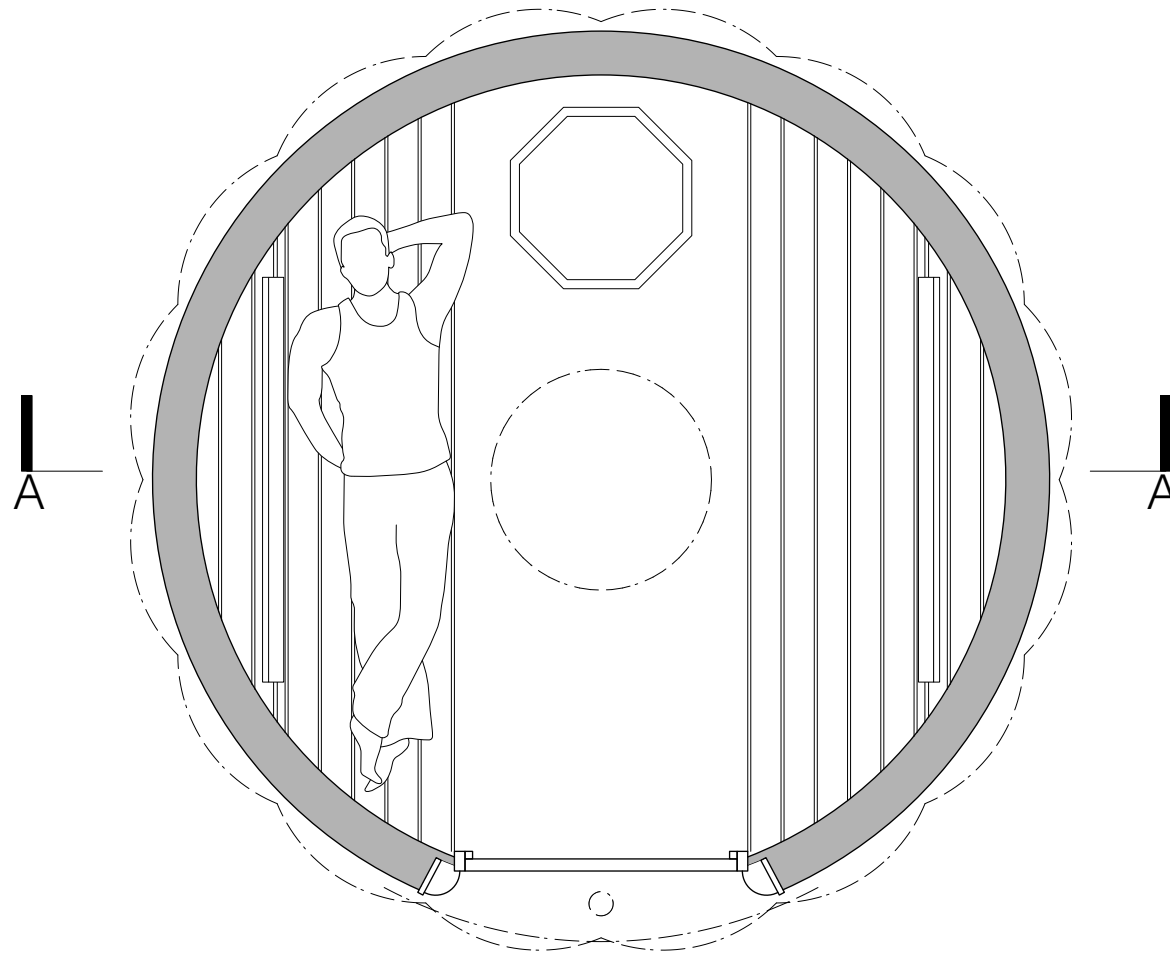

**PLAN**  
1:25

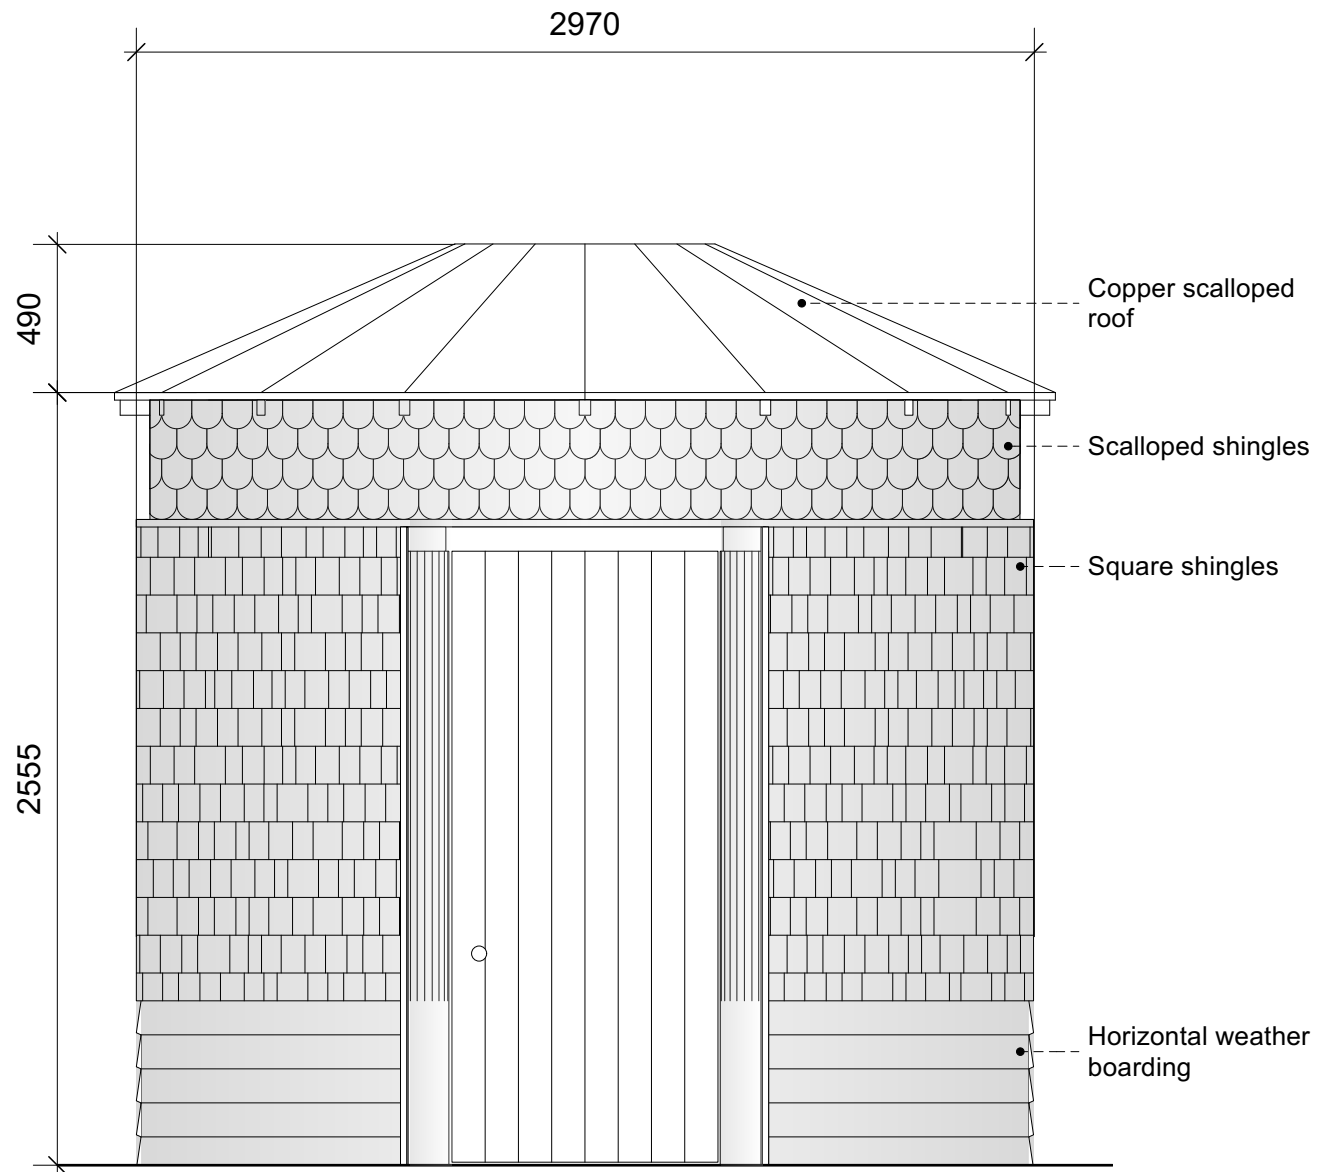

**FRONT ELEVATION**  
1:25

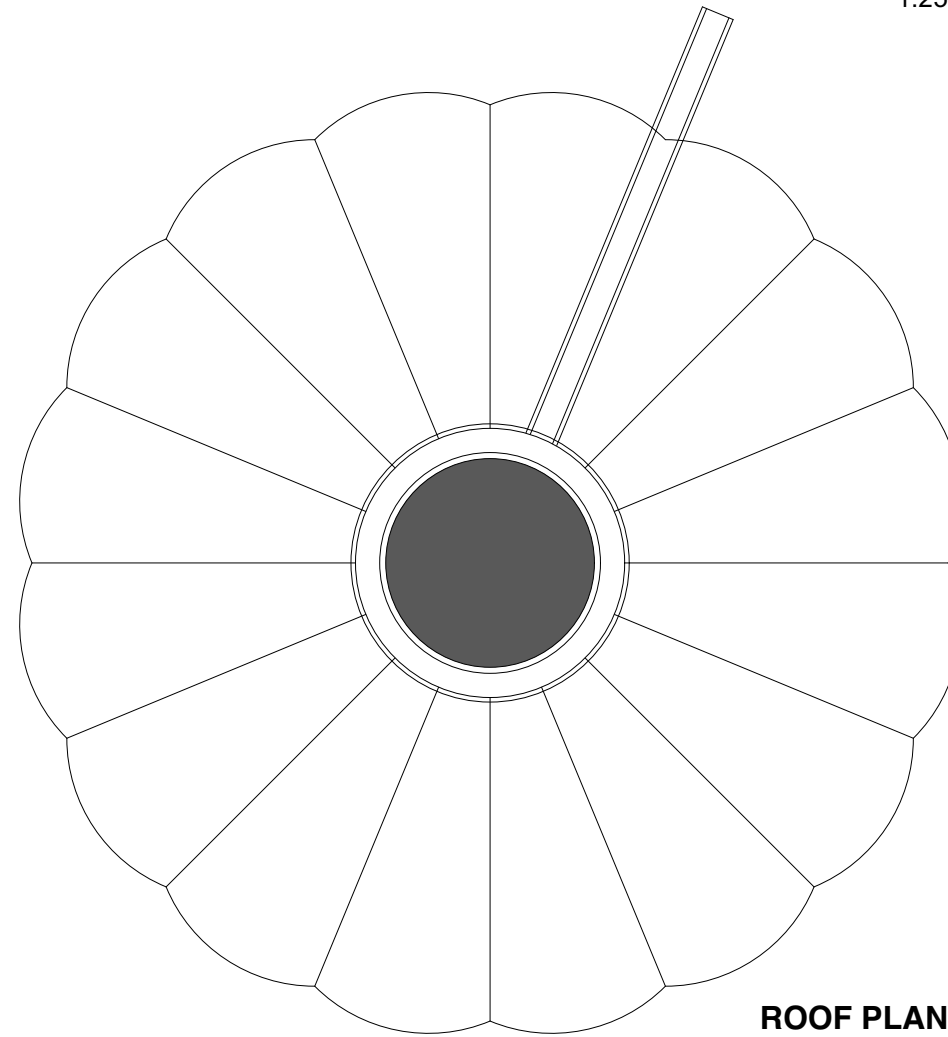

**ROOF PLAN**  
1:25

**GENERAL NOTES:**

This drawing is to be read in conjunction with the contract specification, the engineer's drawings and specification, and where appropriate the drawings and specifications prepared by relevant sub contractors.

All works are to be undertaken in accordance with the Building Regulations and the latest British Standards and Codes of Practice. The contractor must obtain Building Control permissions as necessary and appropriate.

All proprietary materials and products are to be used strictly in accordance with the manufacturers recommendations.

**IF IN DOUBT - ASK!**

Printed correctly this line will  
measure 50mm @ A3 size

REV	DATE	DESCRIPTION
-----	------	-------------

TIMOTHY SMITH &  
JONATHAN TAYLOR <sup>LLP</sup>  
*Architects*



85 Second Avenue • London • E12 6EN  
www.smithandtaylorllp.com • info@smithandtaylorllp.com

020 7241 1494

**PROJECT:**

261 - St Pauls Crescent

**PROJECT ADDRESS CLIENT**

14 St Pauls Crescent Oliver Lewis  
London  
NW1 9XL

**DRAWING TITLE**

Proposed Sauna\_A3

PROJECT No.	DRAWING No.	REVISION
261	261 P-201	

DRAWN: LD	ISSUE:
CHECKED: JT	PLANNING

SCALE: AS NOTED	DATE: 19/04/2024
-----------------	------------------

CAD FILENAME: Filename