


GENERAL NOTES

1. THE CONTRACTOR MUST CHECK ALL DIMENSIONS ON SITE BEFORE COMMENCING WORK
2. ANY DISCREPANCIES MUST BE IMMEDIATELY BROUGHT TO THE ATTENTION OF THE DESIGNER
3. ALL WORK MUST CONFORM TO CURRENT BUILDING REGULATIONS, BRITISH STANDARDS & CODES OF PRACTICE AND NHBC STANDARDS
4. THESE DRAWINGS ARE TO BE READ IN CONJUNCTION WITH ALL RELEVANT DESIGNER, ENGINEER OR SPECIALIST DRAWINGS AND SPECIFICATIONS
5. ALL DIMENSIONS ARE IN MILLIMETERS UNLESS STATED OTHERWISE
6. ALL MATERIALS ARE TO BE USED AND INSTALLED IN STRICT COMPLIANCE WITH THE RELEVANT MANUFACTURER'S RECOMMENDATIONS
7. THE CONTRACTOR IS RESPONSIBLE FOR PROVIDING ALL NECESSARY TEMPORARY SUPPORT TO THE BUILDING AND ANY ADJACENT STRUCTURES
8. ALL CONSTRUCTION MUST BE BUILT WITHIN THE ACTUAL PROPERTY BOUNDARIES UNLESS PARTY WALL AGREEMENT ALLOWS OTHERWISE

| | | | |
|---------------------------------------|---------------------------|------------------------|---|
| HATCHLINE LEGEND (plans and sections) | | DRAINAGE ABBREVIATIONS | |
| concrete | demolish | mh = manhole | ic = inspection chamber |
| brickwork | above/beyond | re = rodding eye | g = gully |
| blockwork | boundary | svp = soil vent pipe | rwp = rain water pipe |
| | drain | ss = stub stack | rainwater drainage to contractor design |
| | insulation/stud partition | | electrical layout to client design |

| REVISION | DESCRIPTION | DATE |
|----------|-------------|------|
| | | |

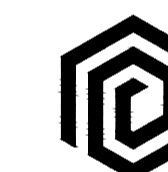

DRAW AND PLAN

T: 020 8243 8779

E: info@drawandplan.com

W: www.drawandplan.com

Location

**4 MULBERRY CLOSE
LONDON
NW3 5UP**

Drawing title

GENERAL ARRANGEMENT

Date

11/04/2024

Scale

1:50@A1

Job no.


24008

Dwg no.


EGA001

Revision

-

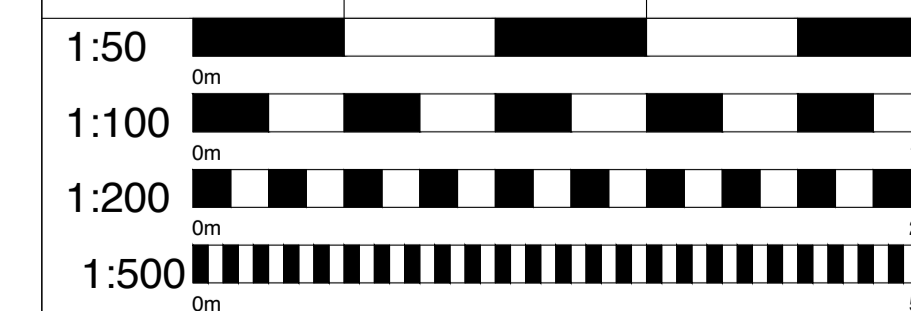


526700

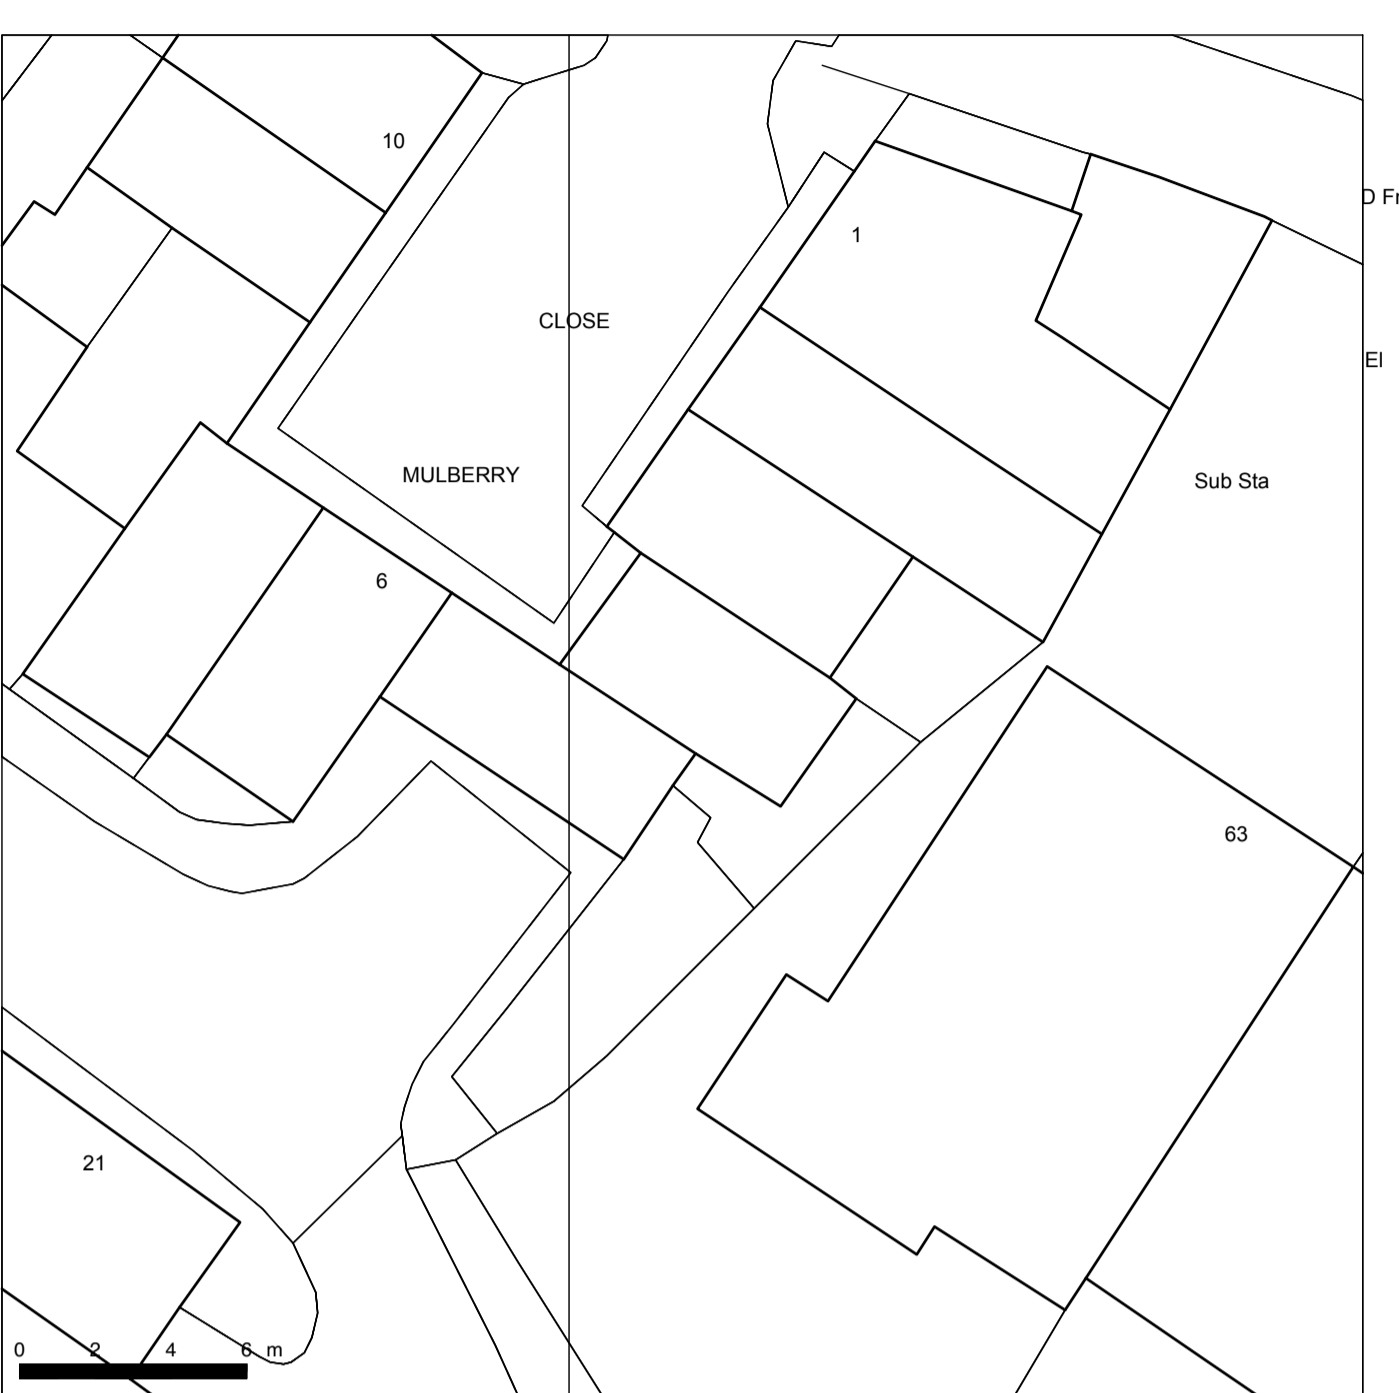

526700


EXISTING SITE/BLOCK PLAN 1:200

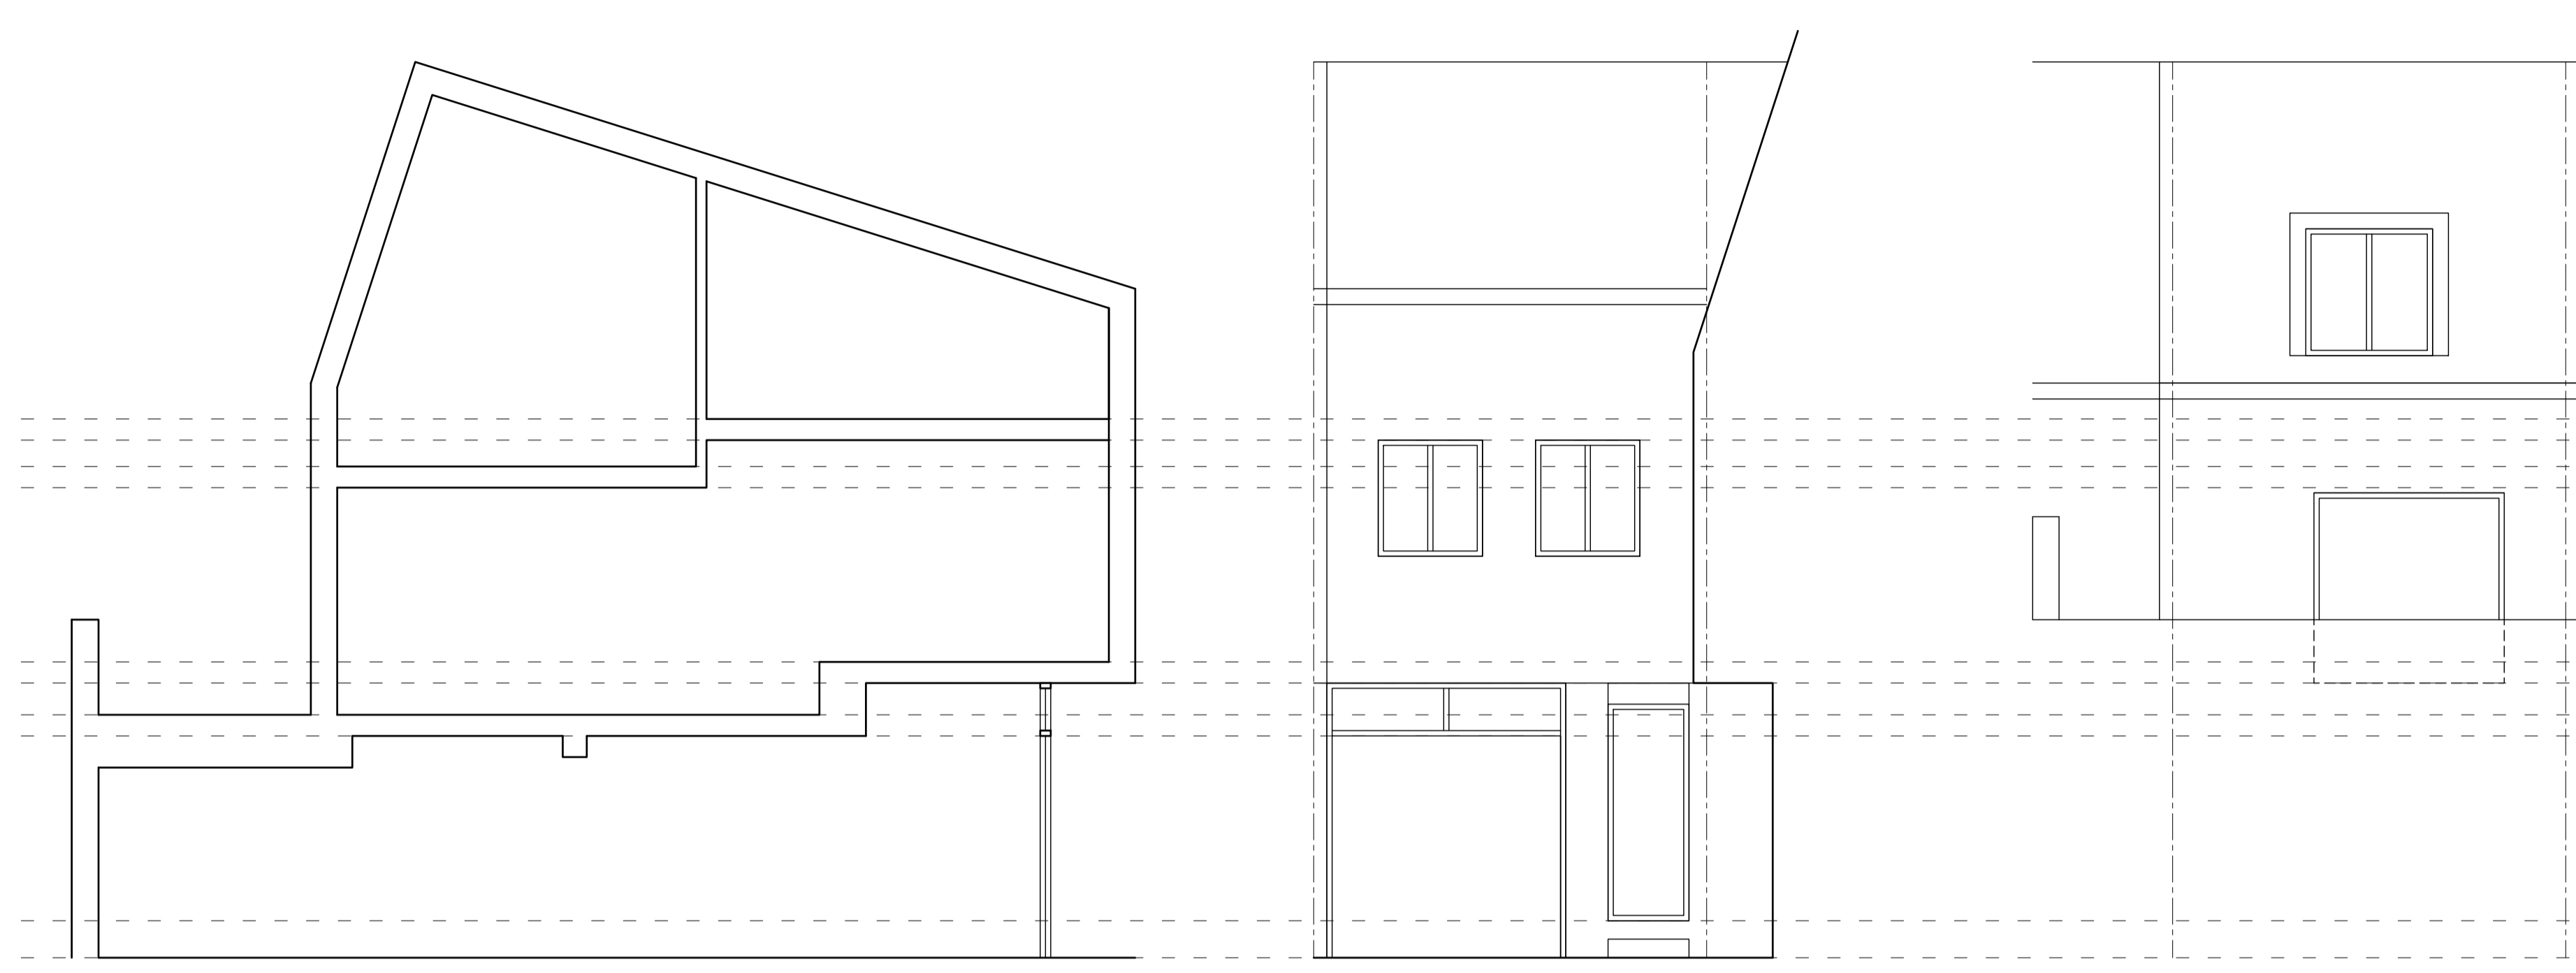


EXISTING TYPICAL SECTION

EXISTING FRONT ELEVATION


EXISTING REAR ELEVATION

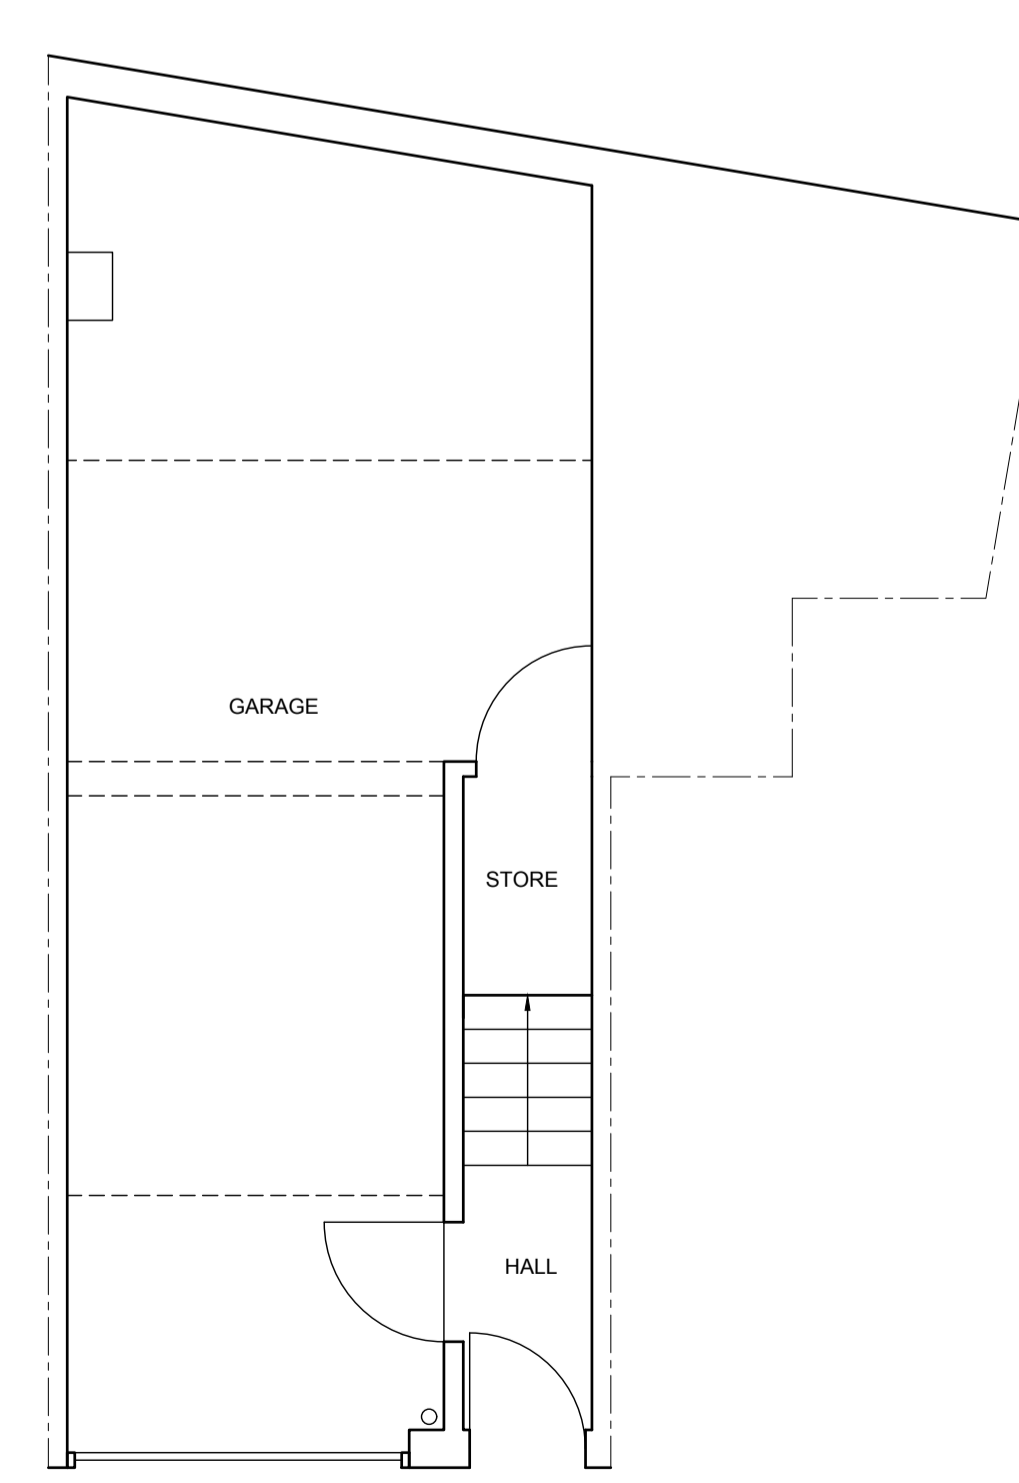

EXISTING GROUND PLAN

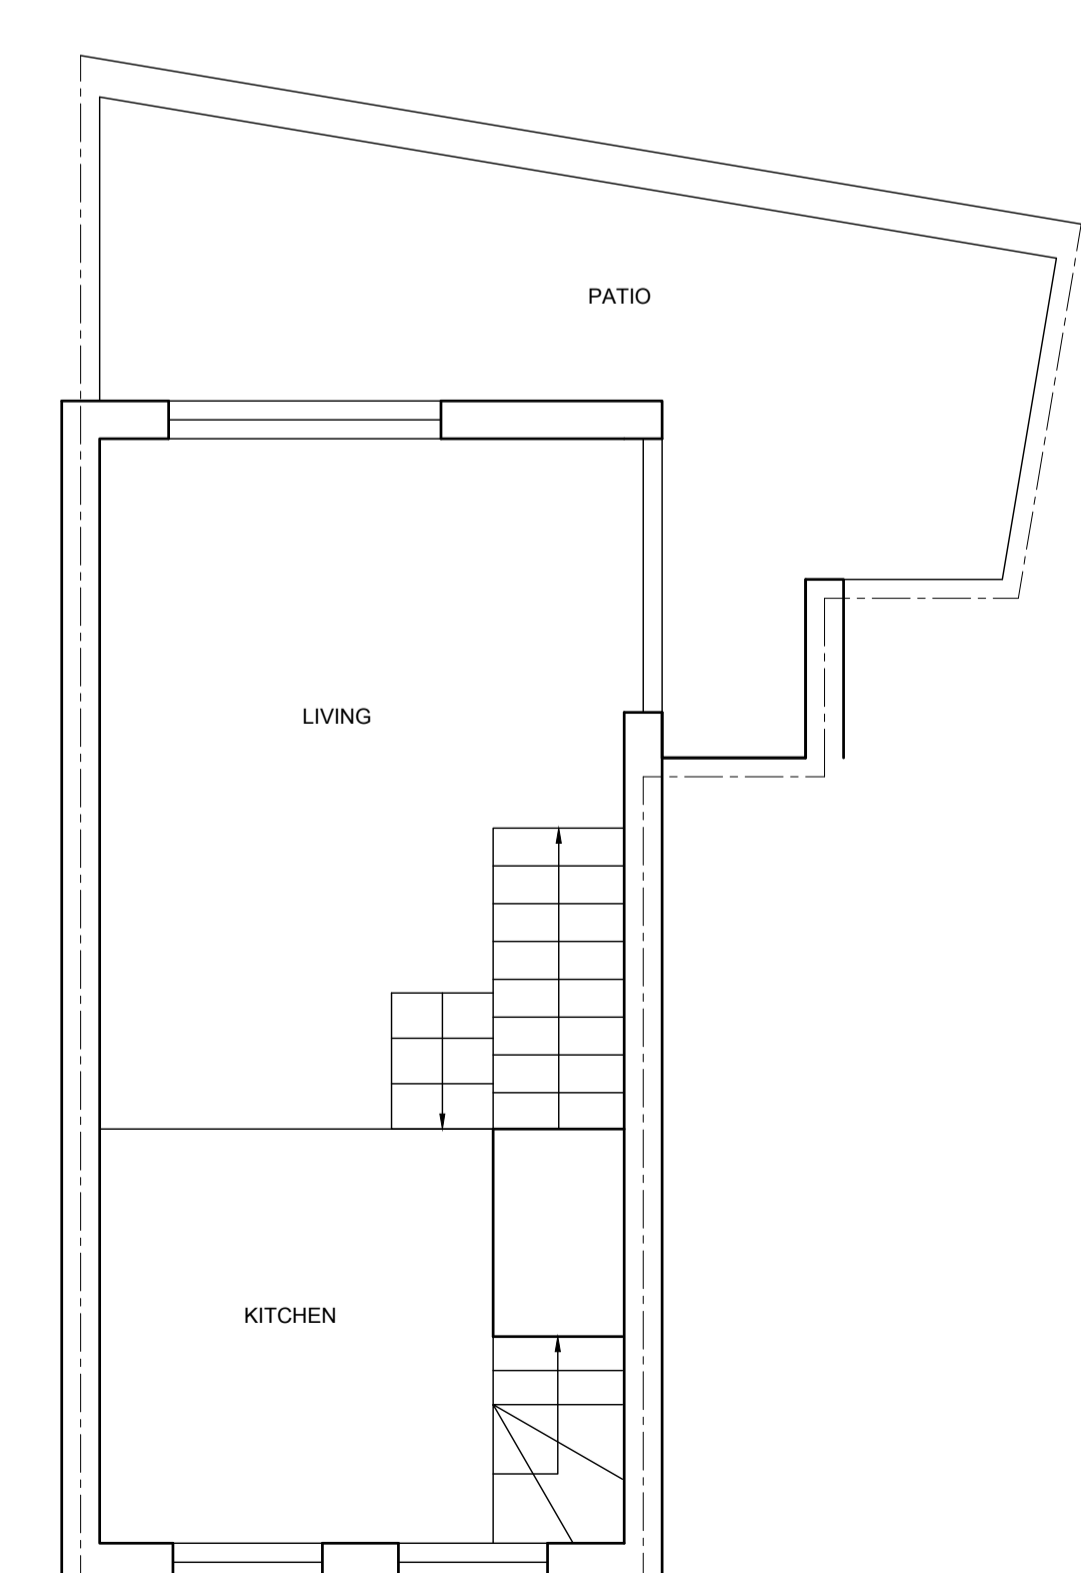

EXISTING FIRST PLAN

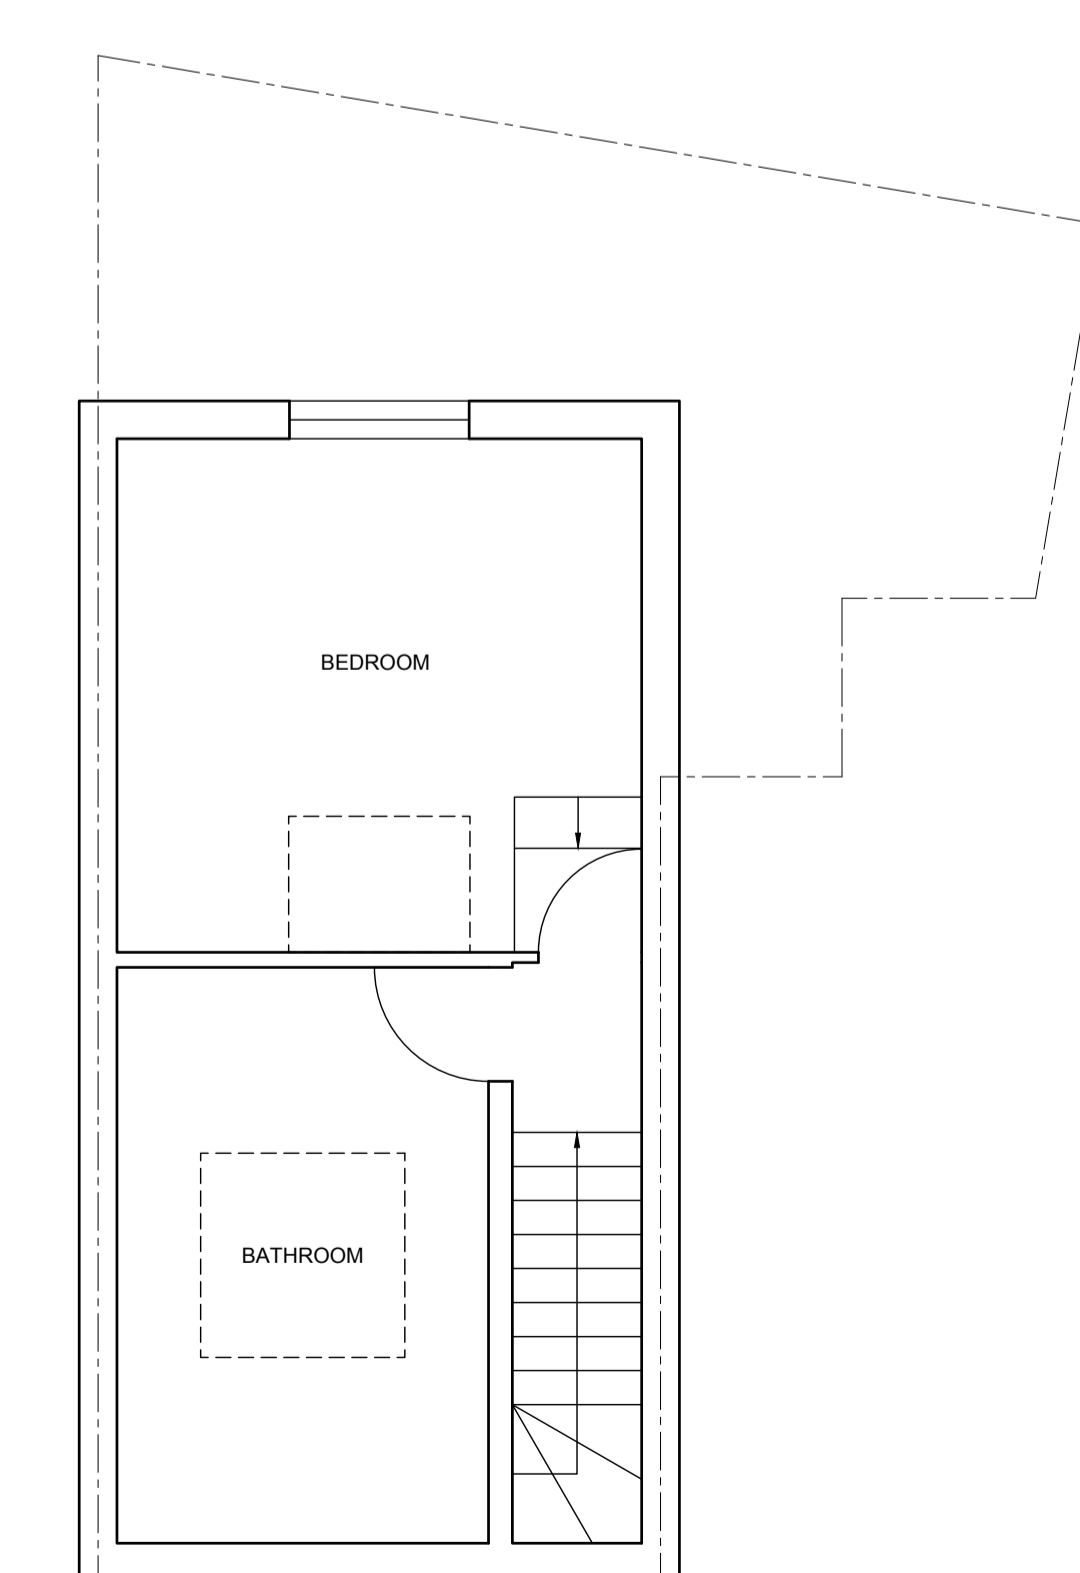

EXISTING LOFT PLAN