




PROPOSED SITE/BLOCK PLAN 1:200

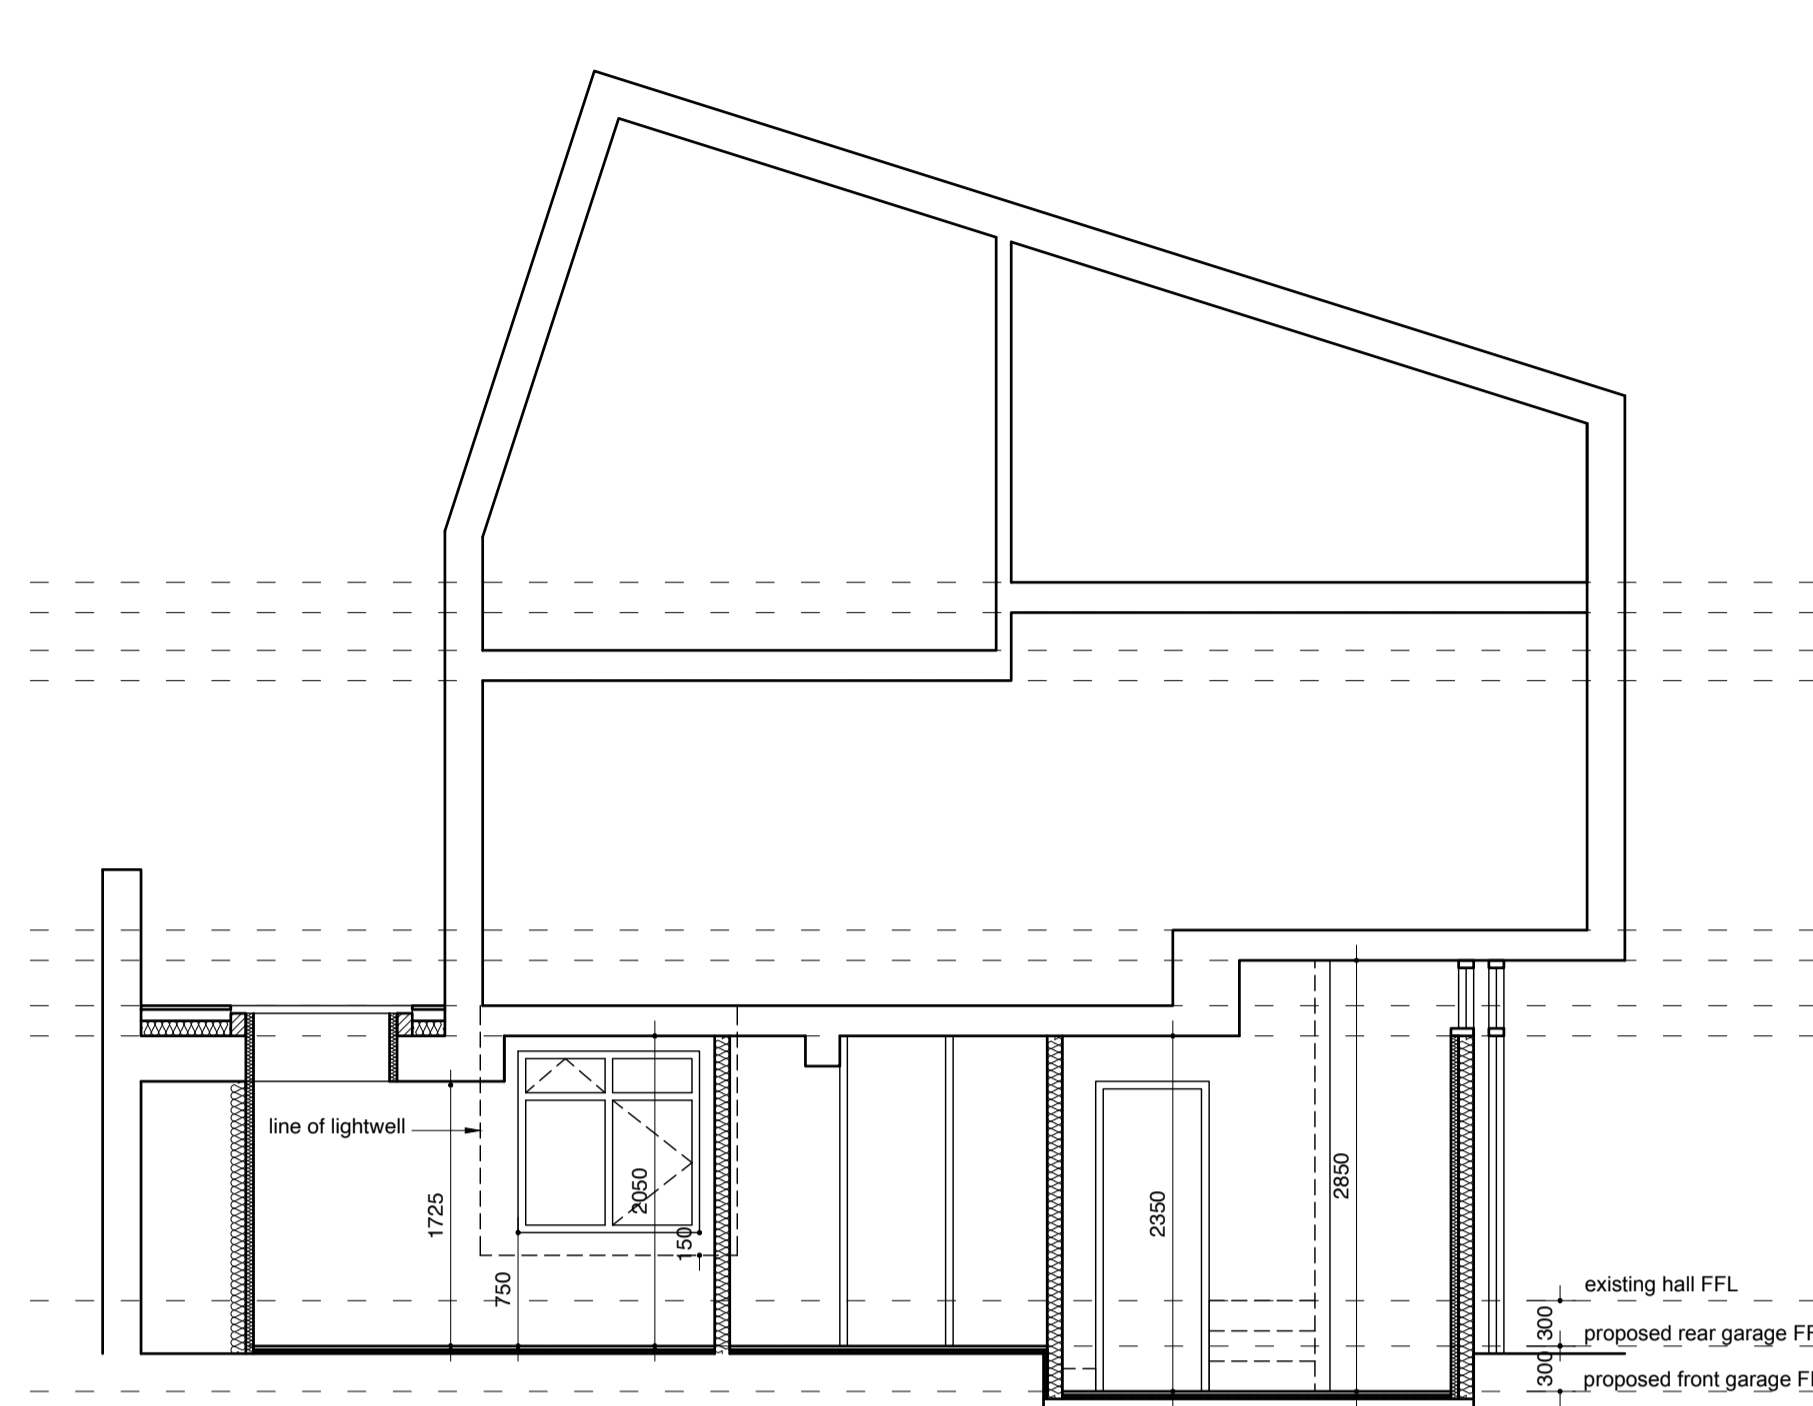

PROPOSED TYPICAL SECTION

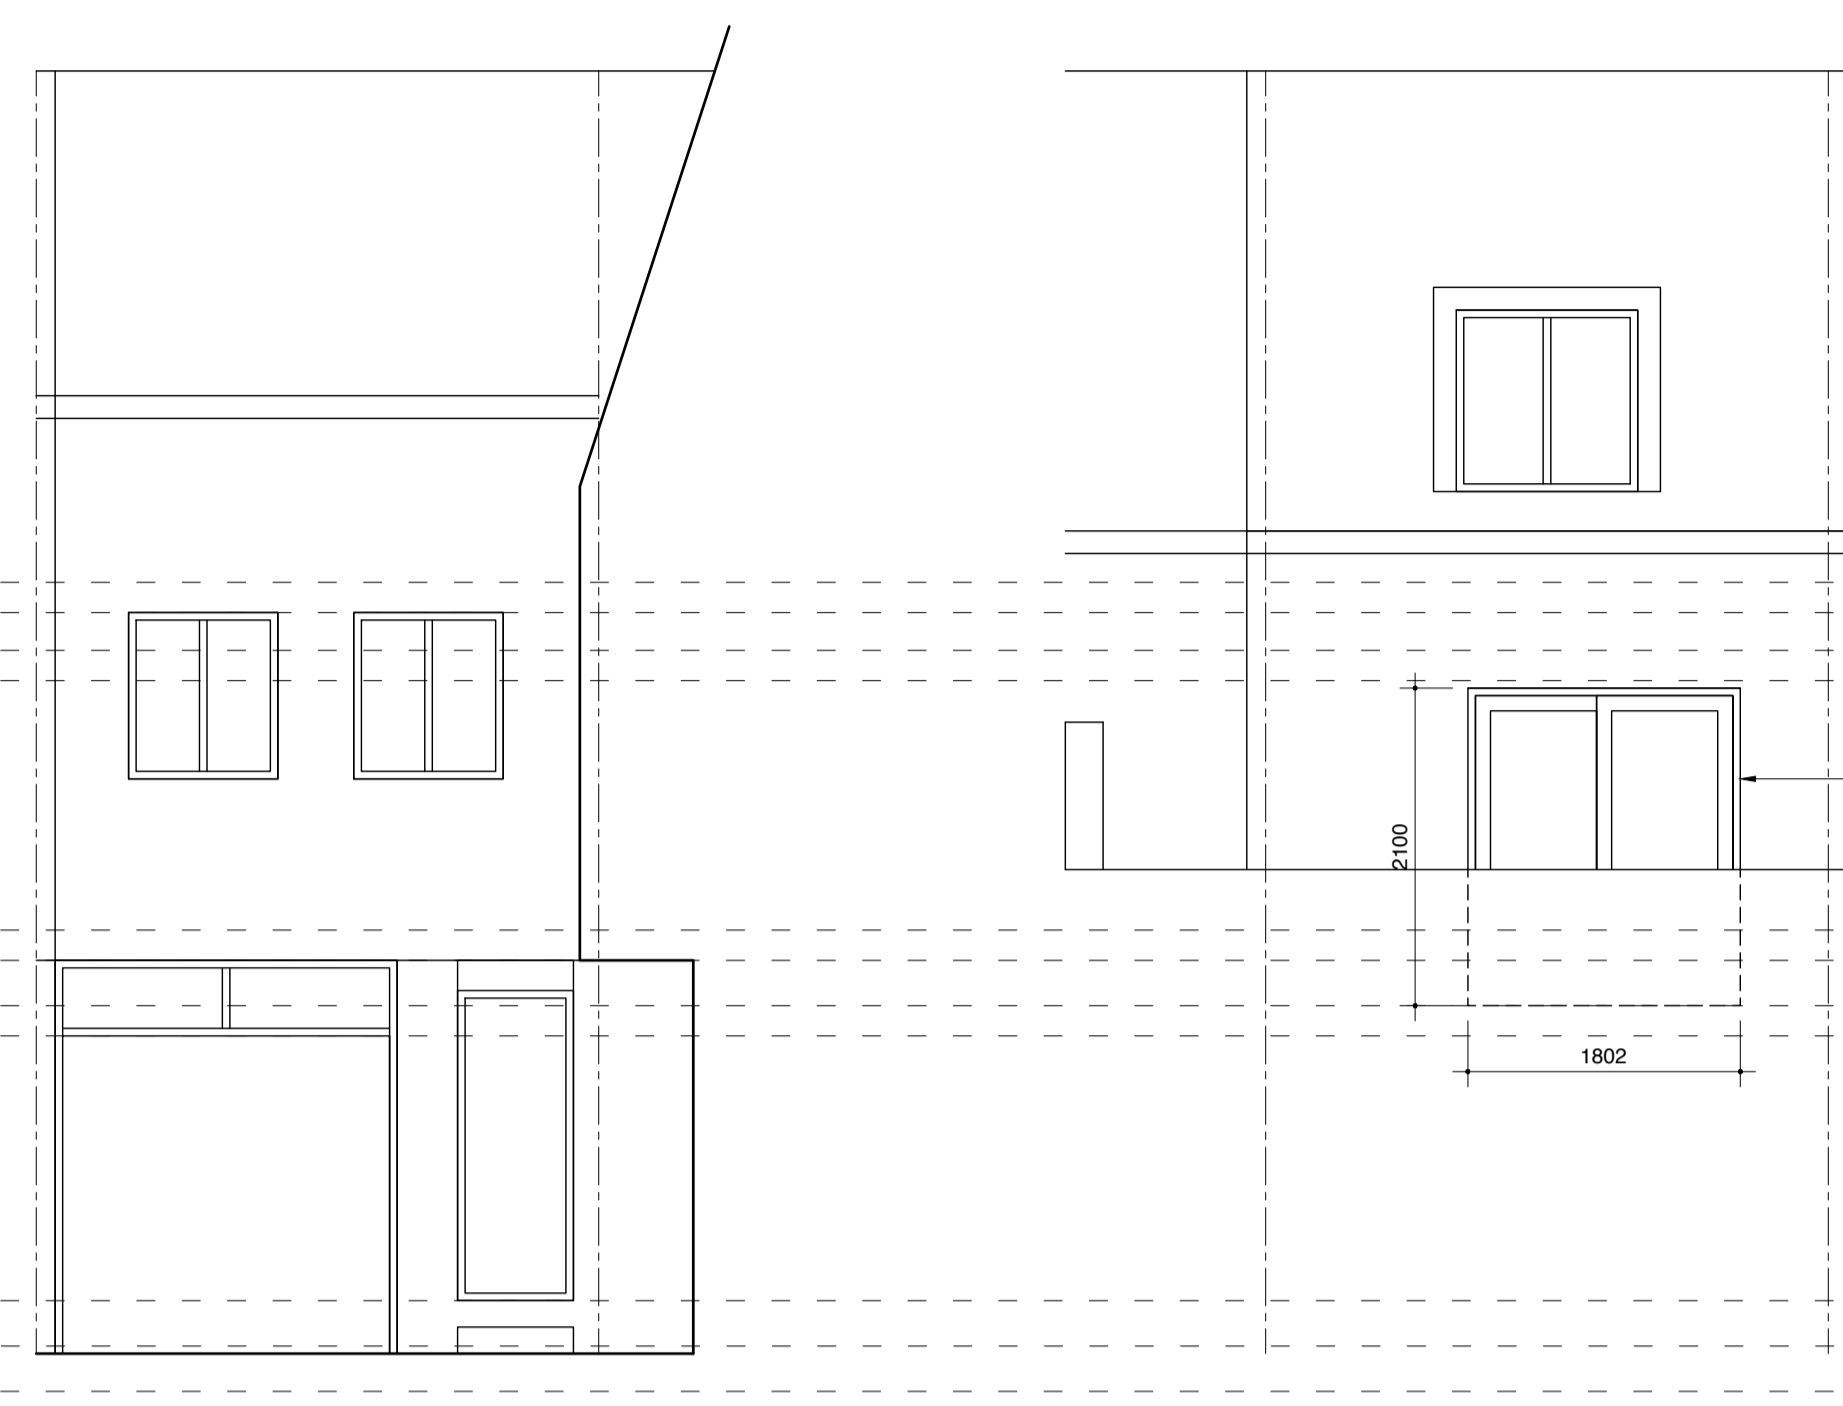

PROPOSED FRONT ELEVATION

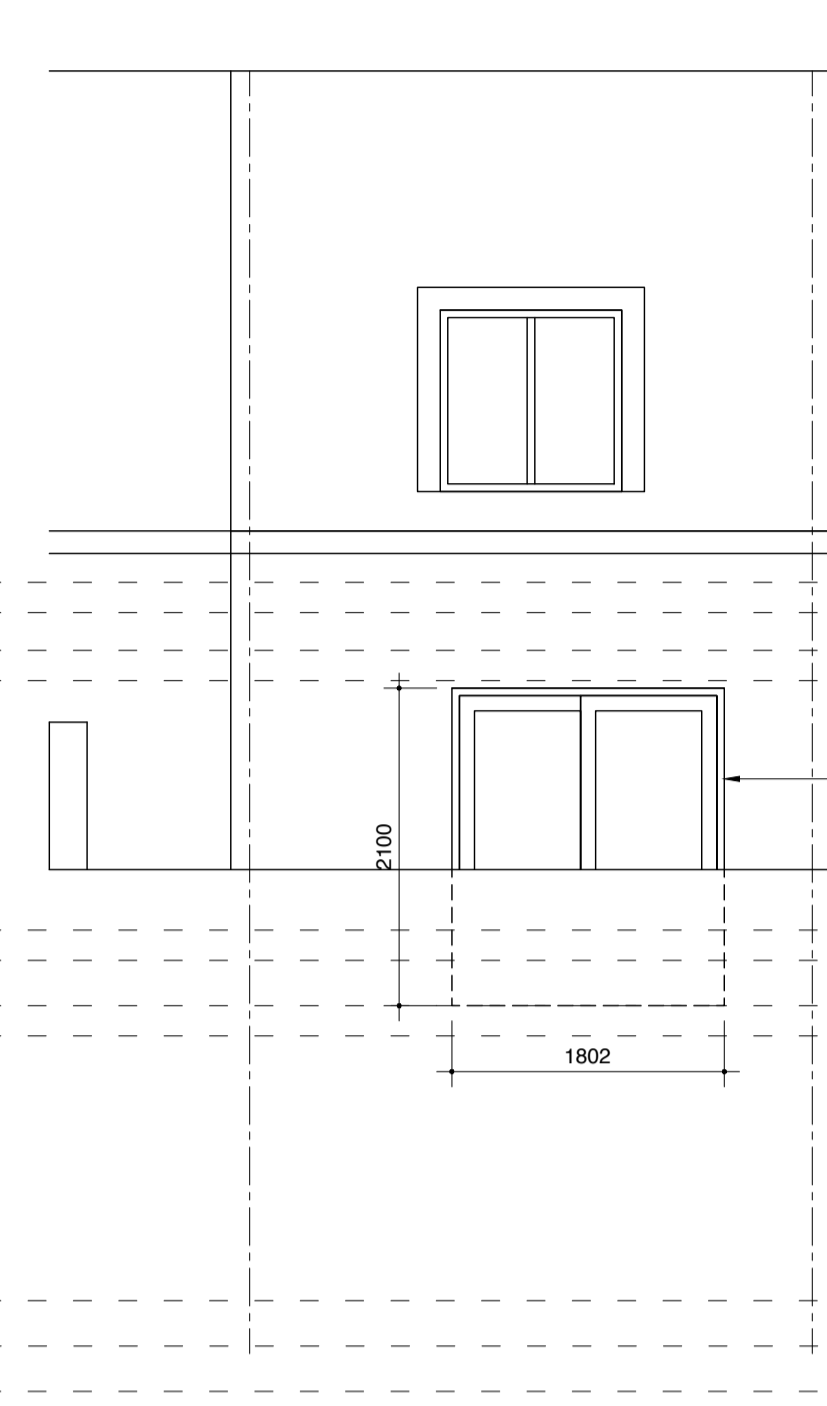


PROPOSED REAR ELEVATION

GENERAL NOTES

1. THE CONTRACTOR MUST CHECK ALL DIMENSIONS ON SITE BEFORE COMMENCING WORK
2. ANY DISCREPANCIES MUST BE IMMEDIATELY BROUGHT TO THE ATTENTION OF THE DESIGNER
3. ALL WORK MUST CONFORM TO CURRENT BUILDING REGULATIONS, BRITISH STANDARDS & CODES OF PRACTICE AND NHBC STANDARDS
4. THESE DRAWINGS ARE TO BE READ IN CONJUNCTION WITH ALL RELEVANT DESIGNER, ENGINEER OR SPECIALIST DRAWINGS AND SPECIFICATIONS
5. ALL DIMENSIONS ARE IN MILLIMETERS UNLESS STATED OTHERWISE
6. ALL MATERIALS ARE TO BE USED AND INSTALLED IN STRICT COMPLIANCE WITH THE RELEVANT MANUFACTURER'S RECOMMENDATIONS
7. THE CONTRACTOR IS RESPONSIBLE FOR PROVIDING ALL NECESSARY TEMPORARY SUPPORT TO THE BUILDING AND ANY ADJACENT STRUCTURES
8. ALL CONSTRUCTION MUST BE BUILT WITHIN THE ACTUAL PROPERTY BOUNDARIES UNLESS PARTY WALL AGREEMENT ALLOWS OTHERWISE

HATCHLINE LEGEND (plans and sections)		DRAINAGE ABBREVIATIONS	
	concrete	mh	= manhole
	demolish	ic	= inspection chamber
	brickwork	re	= rodding eye
	blockwork	g	= gully
	above/beyond	svp	= soil vent pipe
	boundary	rwp	= rain water pipe
	drain	ss	= stub stack
	insulation/stud partition		rainwater drainage to contractor design electrical layout to client design

REVISION	DESCRIPTION	DATE

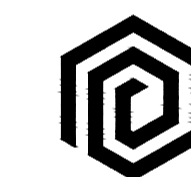

DRAW AND PLAN

T: 020 8243 8779

E: info@drawandplan.com

W: www.drawandplan.com

Location

**4 MULBERRY CLOSE
LONDON
NW3 5UP**

Drawing title

GENERAL ARRANGEMENT

Date

11/04/2024

Scale

1:50@A1

Job no.


24008

Dwg no.


PGA001

Revision


-

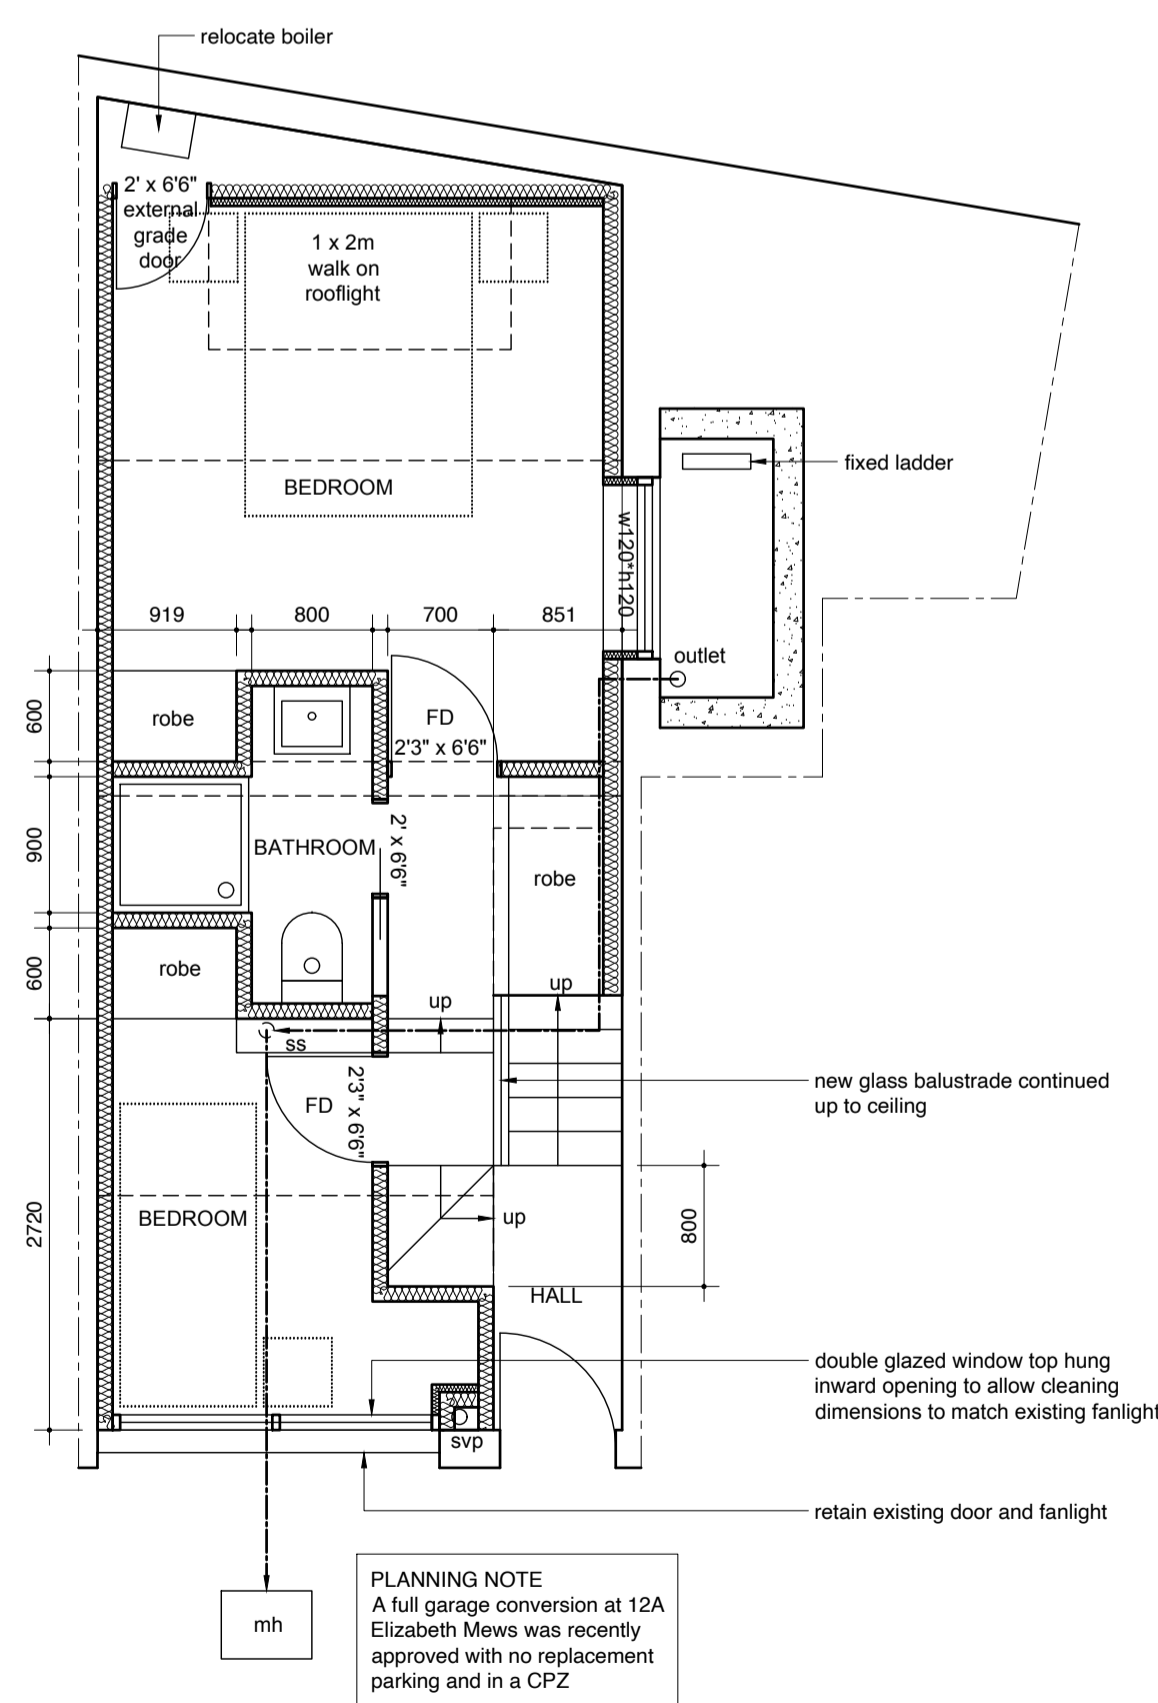

PROPOSED GROUND PLAN

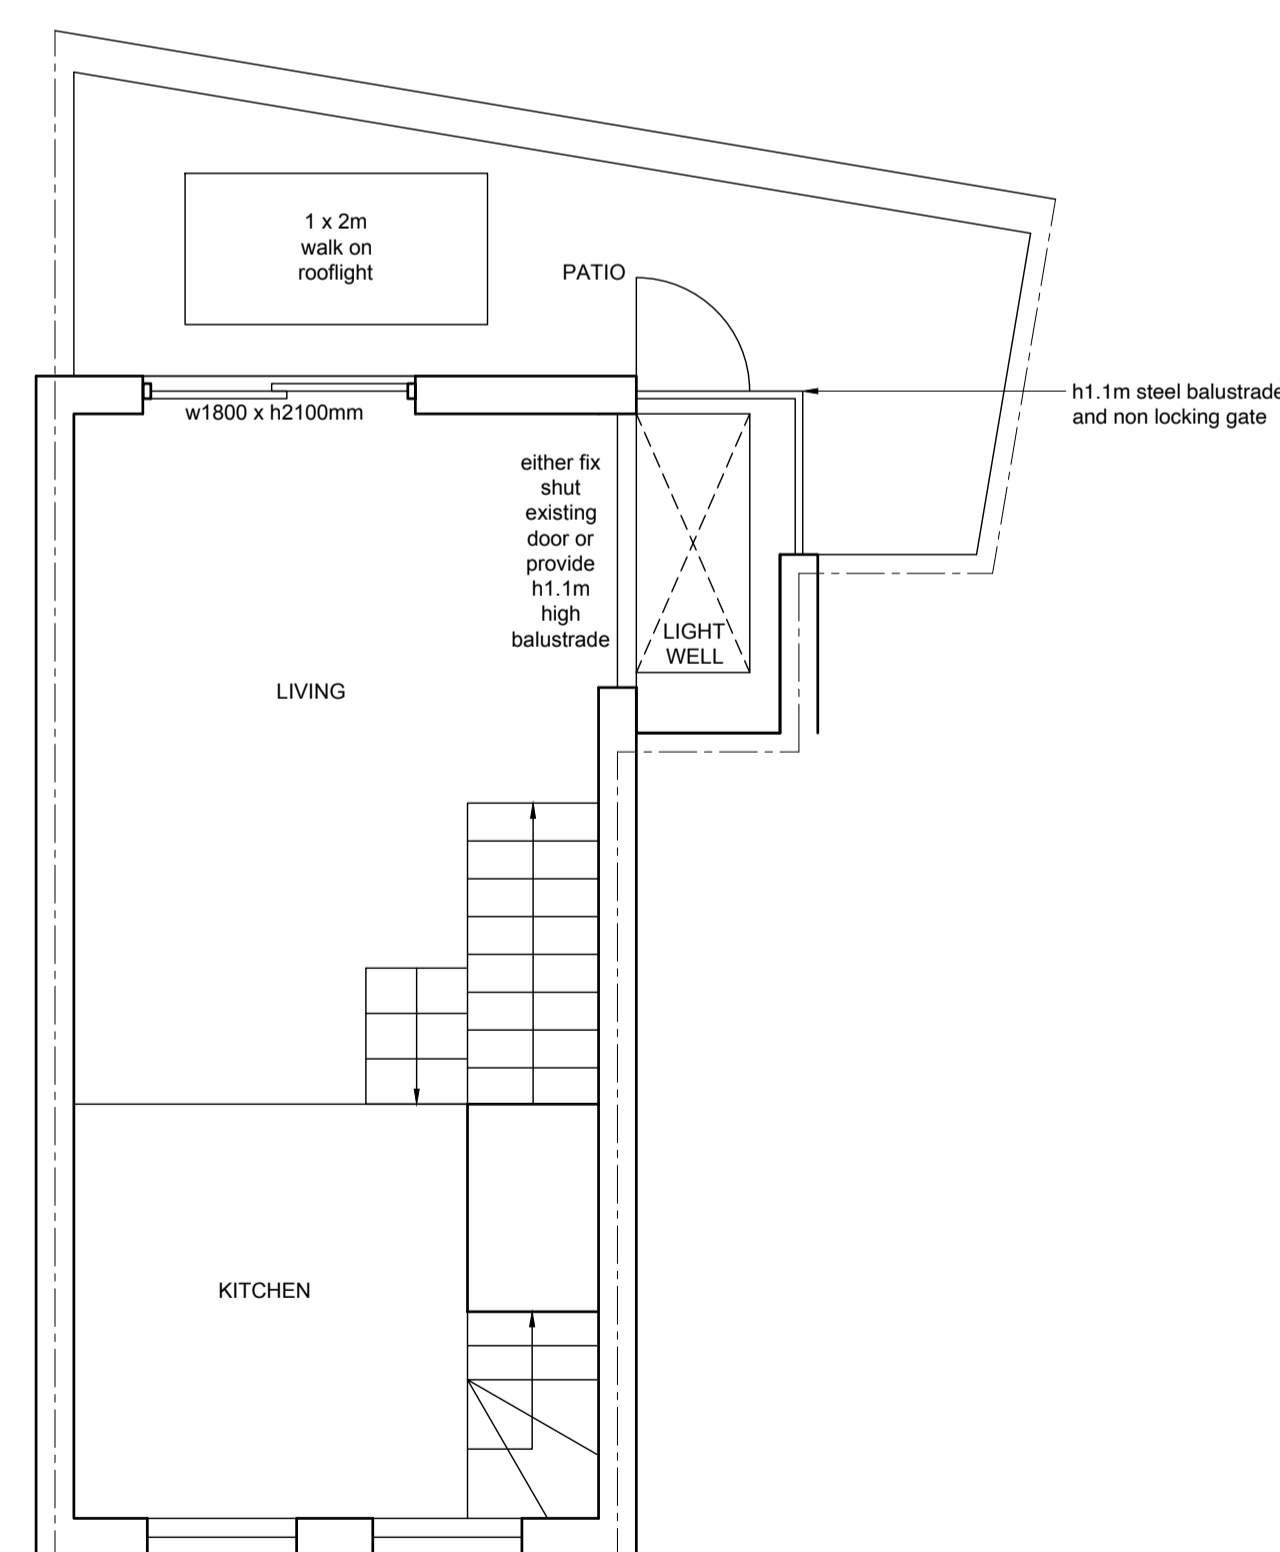

PROPOSED FIRST PLAN

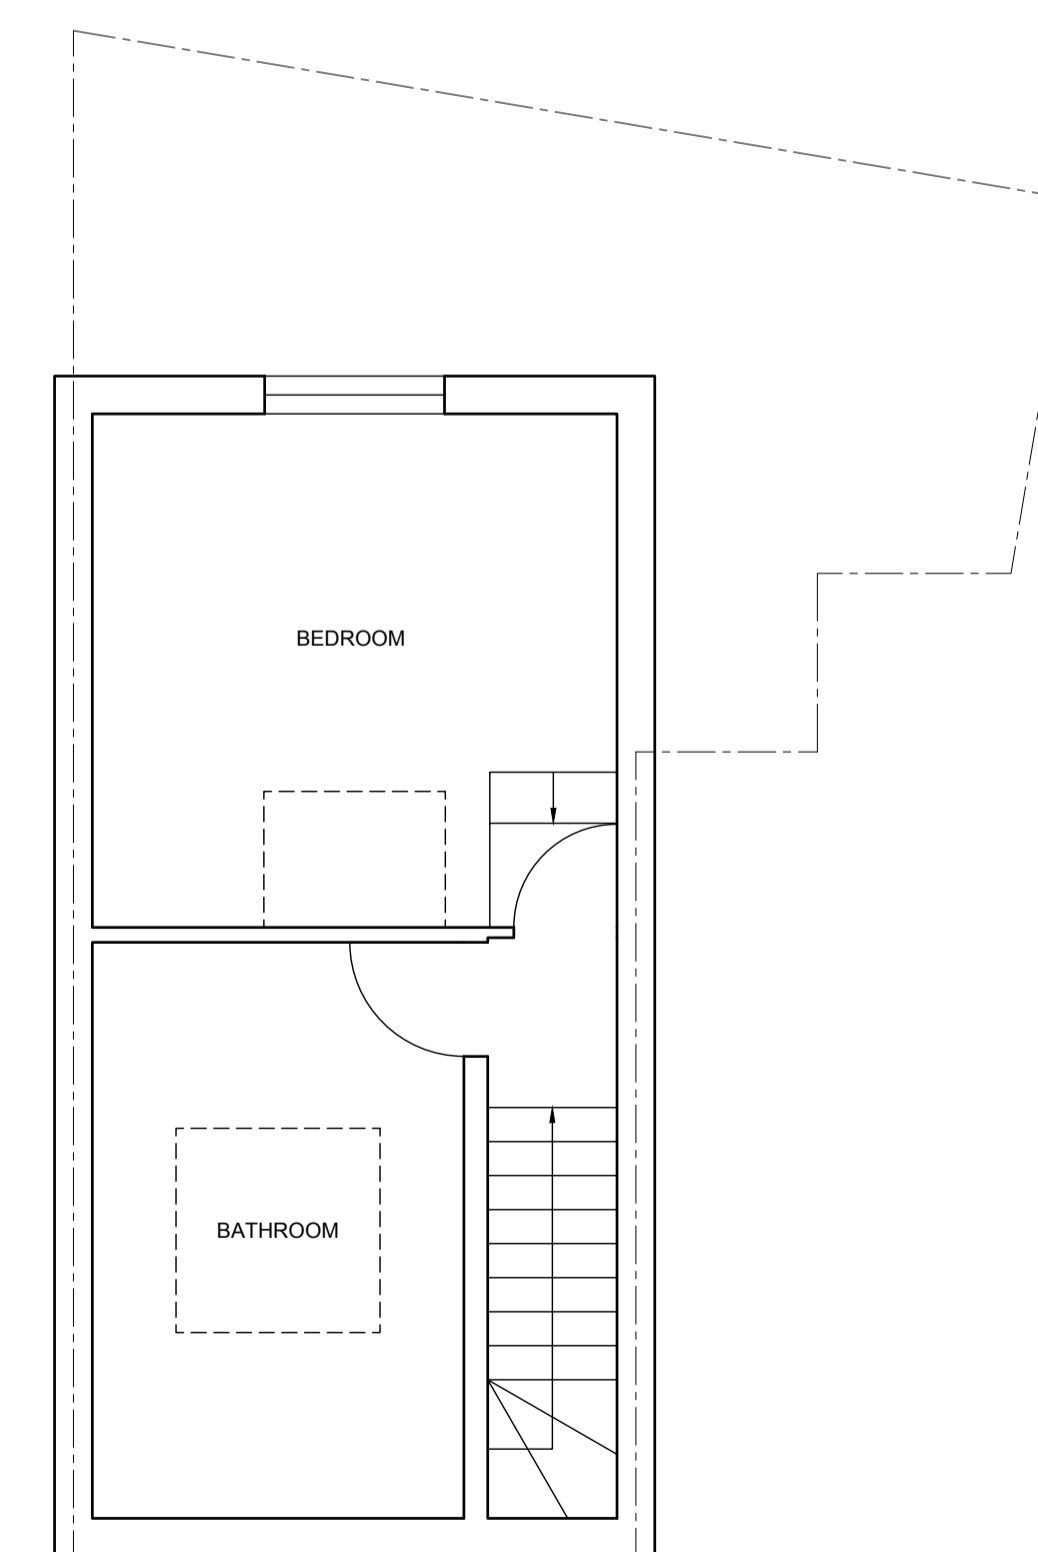

PROPOSED LOFT PLAN

