



Note
Use figured dimensions only. All dimensions are to be centre to centre unless otherwise stated. Dimensions are to be referred to the finished floor to commencement of works.




TO BE DEMOLISHED OR REMOVED
SITE

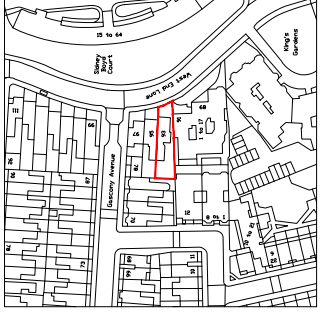


LOCATION PLAN
Scale 1:1250 @ A1

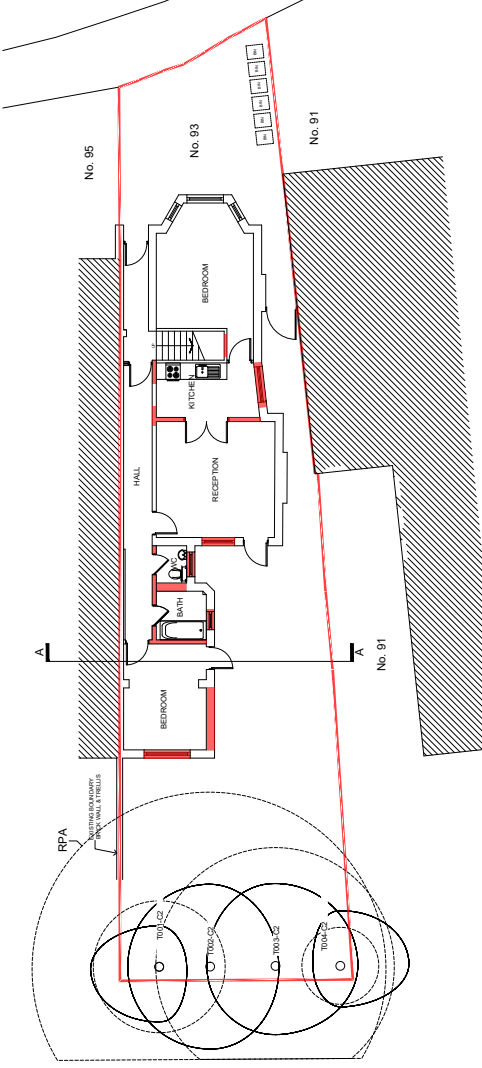

EXISTING GROUND FLOOR PLAN
Scale 1:100 @ A1

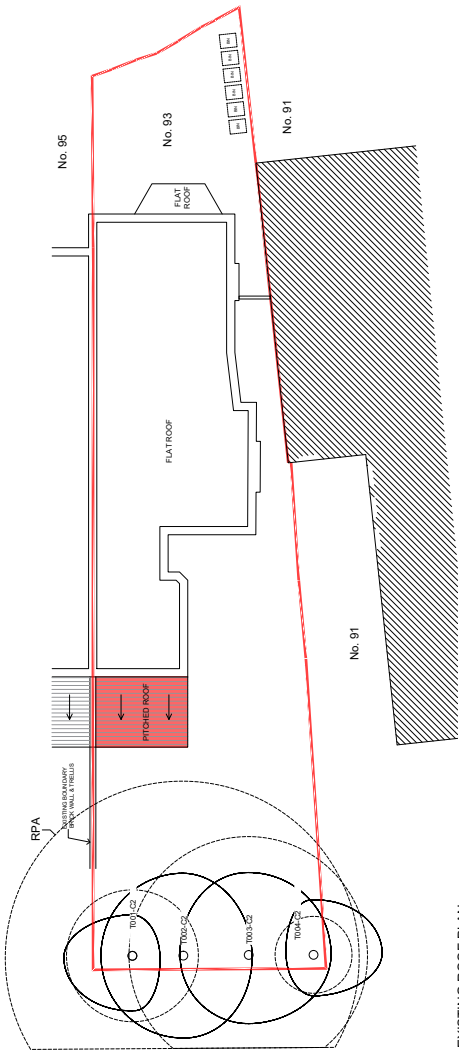


EXISTING ROOF PLAN
Scale 1:100 @ A1

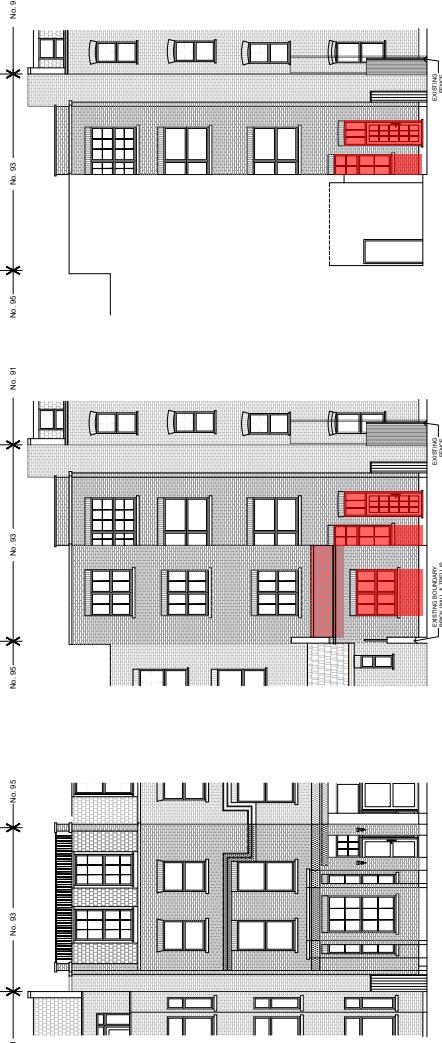


EXISTING FRONT (EAST) ELEVATION
Scale 1:100 @ A1



EXISTING REAR (WEST) ELEVATION
Scale 1:100 @ A1

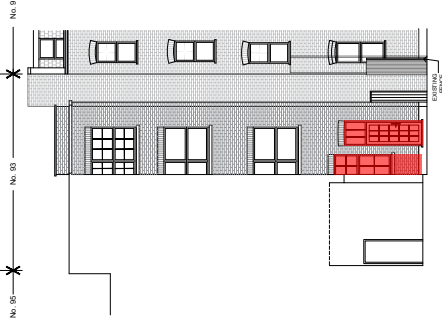

EXISTING SECTION A-A
Scale 1:100 @ A1

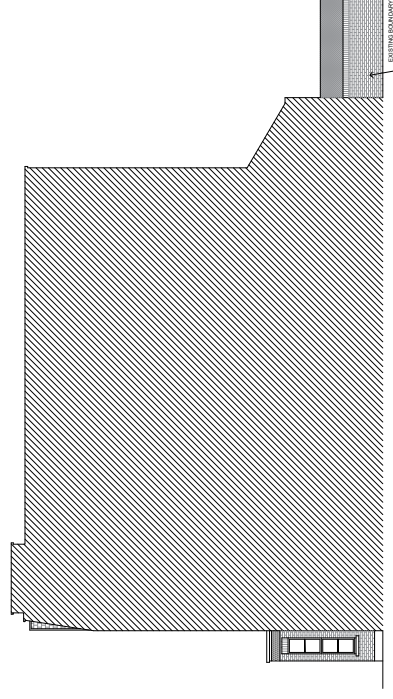

EXISTING SIDE (NORTH) ELEVATION
Scale 1:100 @ A1



EXISTING SIDE (SOUTH) ELEVATION
Scale 1:100 @ A1

SCALE BAR (in mm) 1:100
0 1000 2000 3000 4000 5000 6000 7000 8000 9000 10000

ALL DIMENSIONS APPROXIMATE	
SCHEME DESIGNER: BB PARTNERSHIP ARCHITECTS STRUCTURAL ENGINEER: SERVICES ENGINEERS & PLANNERS COMMENT	
D	Minor amendment to site boundary 21.11.23 AS
C	Final design submitted to meet 16.11.23 AS client comments
B	Demolition extent revised to meet 19.10.23 AS client comments
A	Minor dimensions omitted as per 01.08.23 MB client instruction
Rev	Notes
Drawn by	AS
Checked by	AS
Date	21.11.23
Planning	
BB PARTNERSHIP CHARTERED ARCHITECTS	
Studio: 33-34, 10 Hornsey St, London, N7 8EL Tel: 020 7338 8854 - email - arch@bbpartnership.co.uk	
Client	Ms Hutchins
Project	FLAT 1, 93 WEST END LANE LONDON NW6 45Y
Rear Extension & Internal Alterations	
Drawing	
LOCATION PLAN EXISTING PLANS SECTION A-A & ELEVATIONS INCLUDING DEMOLITION EXTENT	
Drawn by	AS
Date	21.11.23
Revision	D
© 2023 BB PARTNERSHIP. ALL RIGHTS RESERVED. BBP0521 - 001	