


Do not scale dimensions off this drawing. Check all dimensions and report any discrepancies to the Architect before proceeding with the works. Notify the Architect immediately of any discrepancies between the drawings and other contract documents.


Note - partial depth rear extension over first floor projection and enlarged dormer over rear roof slope already granted permission, reference 2023/2368/P.

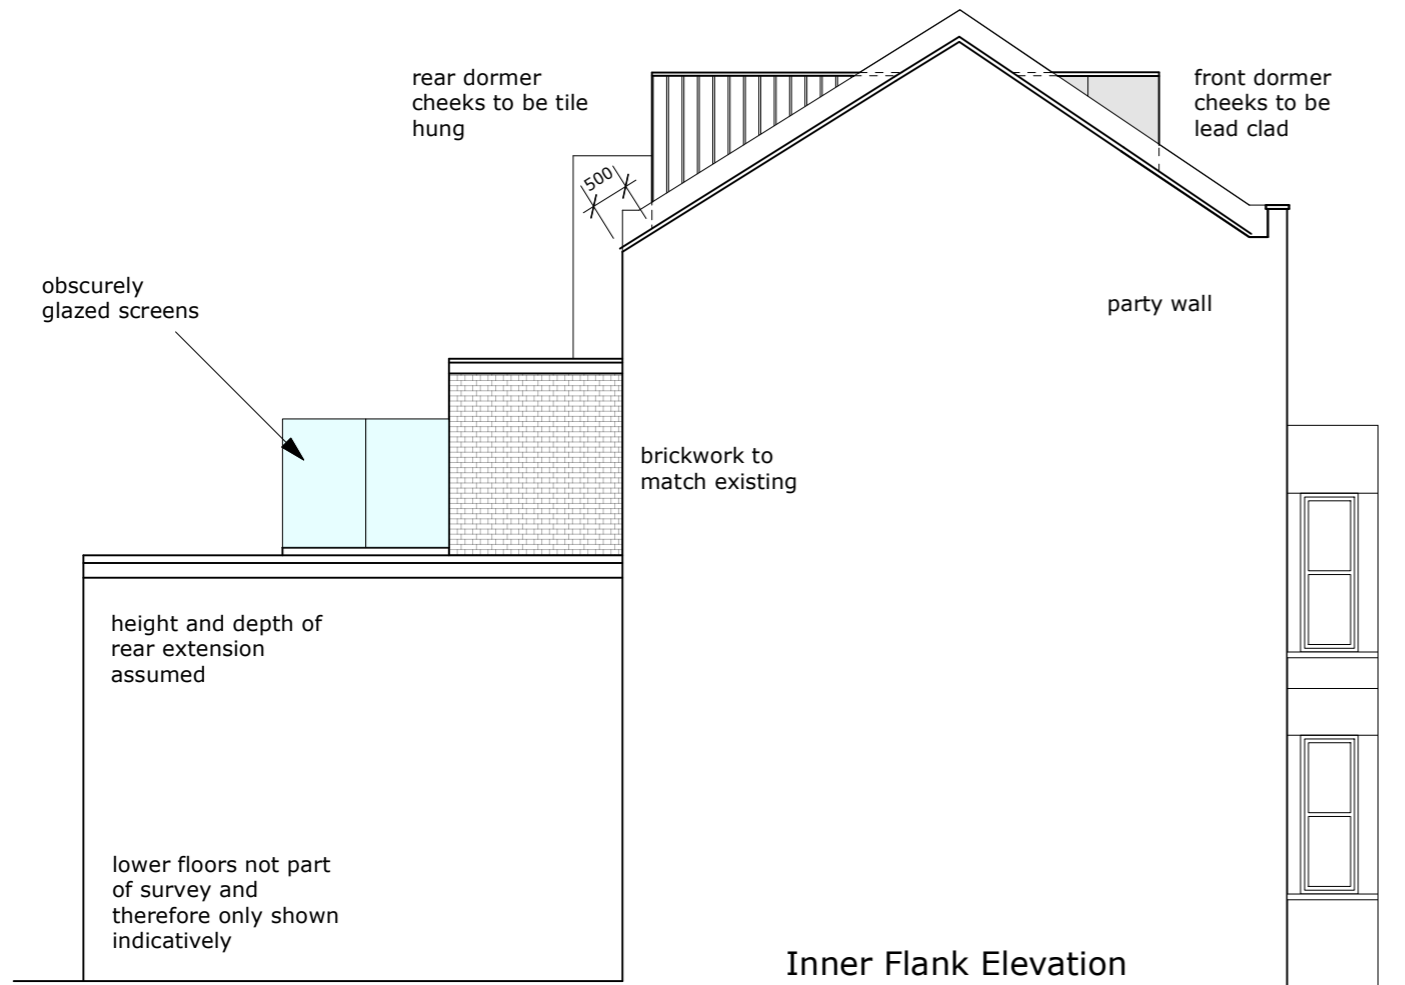


Inner Flank Elevation



Front Elevation

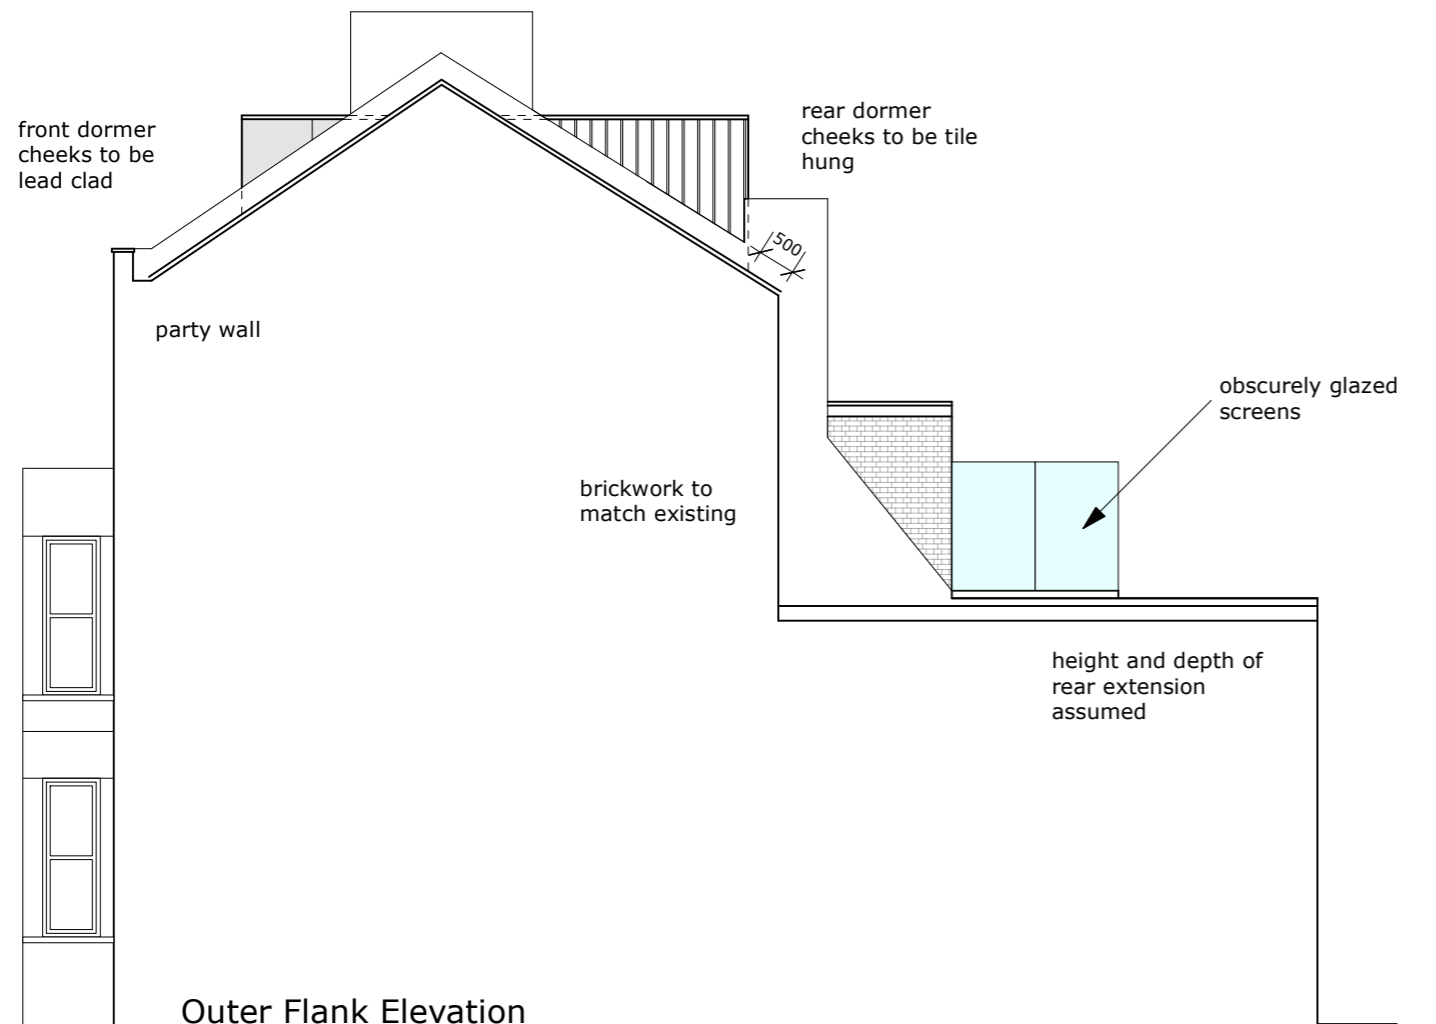

Outer Flank Elevation

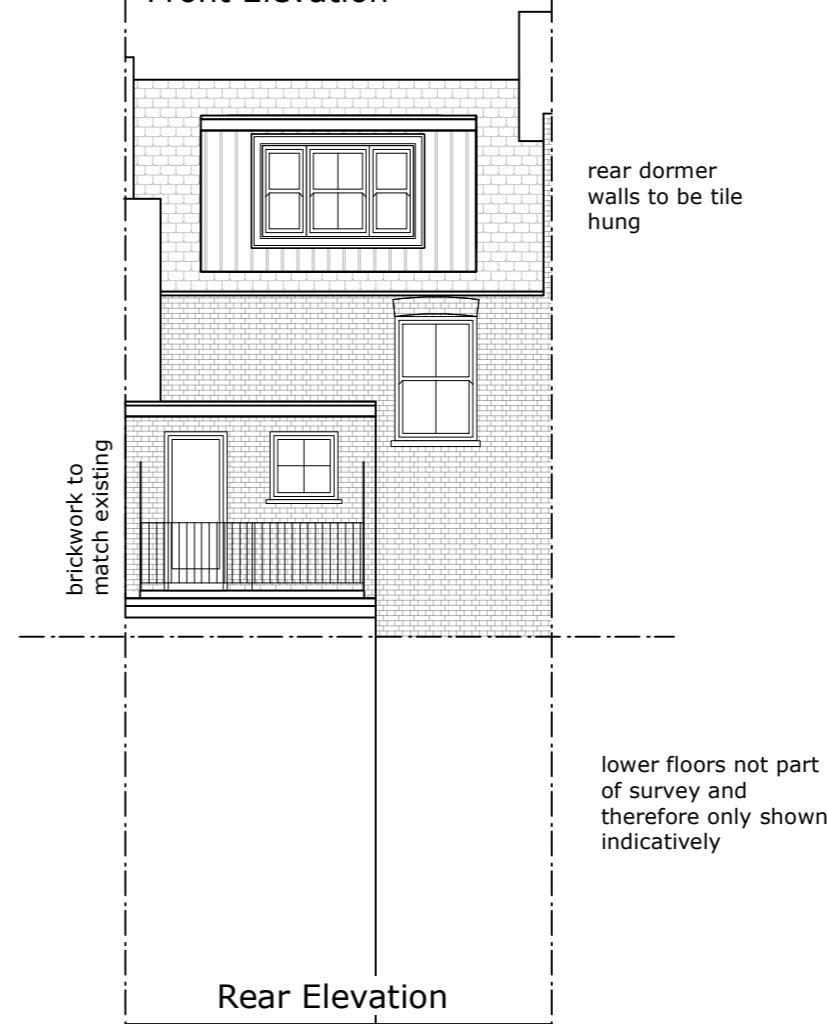

Rear Elevation

80 elphinstone road, hastings, tn34 2bs 07881 822 805 christina@skylinedesignltd.co.uk

job
27 Gascony Avenue, Top
Floor Flat, London, NW6 4NB
drawing
PROPOSED ELEVATIONS
scale 1:100 @ A3 date 25.04.24
no 620.100.RSM.06 rev /