



Existing Floor Plan

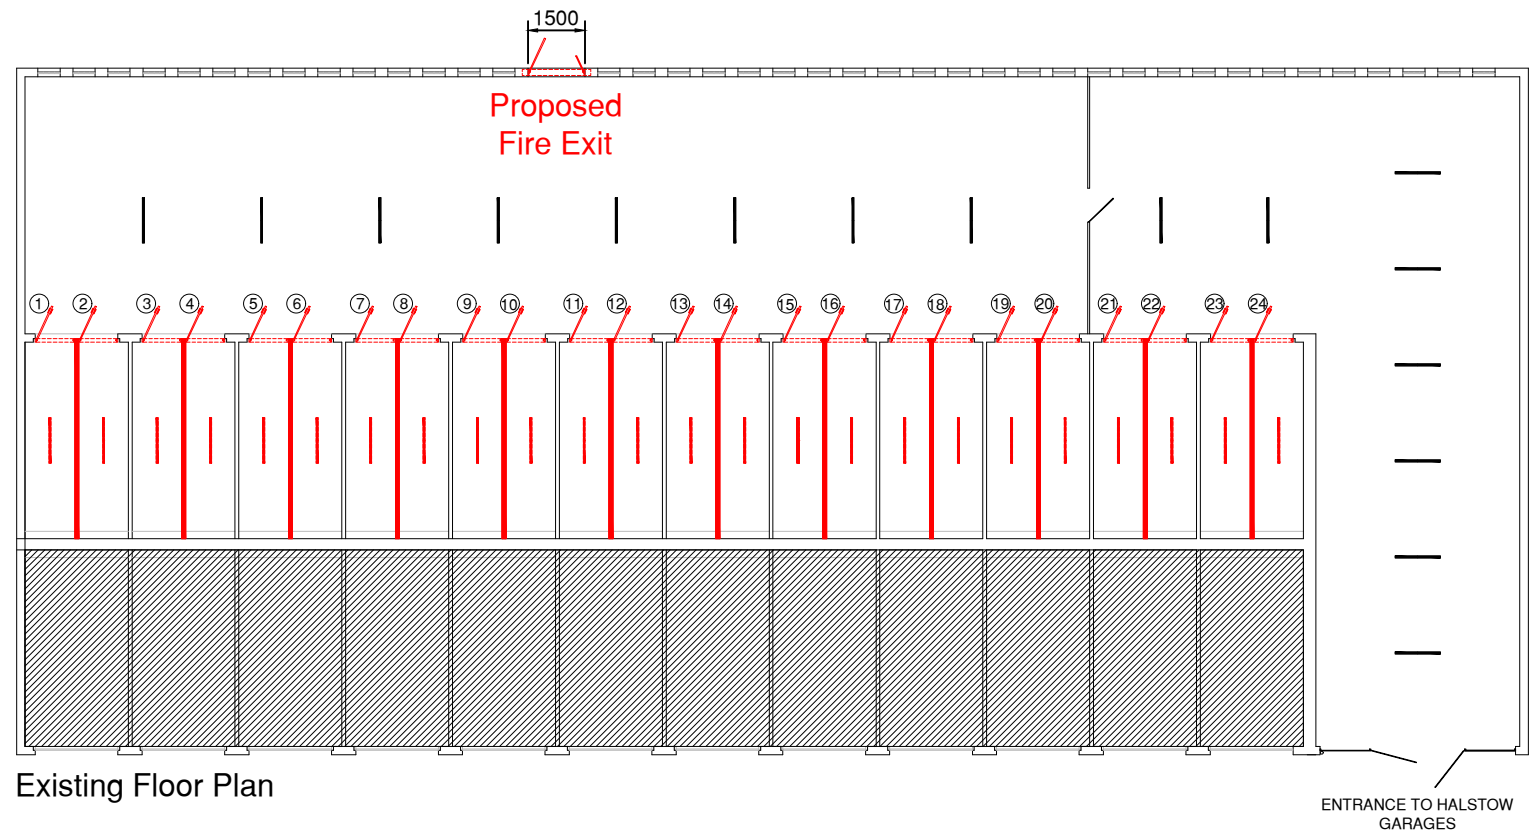

Existing Floor Plan

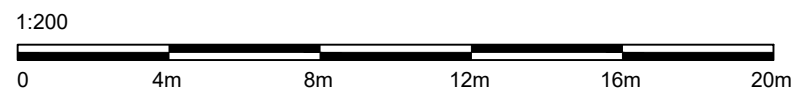

Address: HALSTOW GARAGES (UNDER 1-7 HALSTOW), ST SILAS STREET ESTATE QUEENS CRESCENT, LONDON, NW5 4EH			
Project: CONVERT DISUSED RESIDENTIAL GARAGES INTO BARROW STORES AND CHANGE OF USE FROM USE CLASS C3 TO USE CLASS B8			
Drawing: EXISTING AND PROPOSED FLOOR PLANS			
Dwg. 01	Scale: 1:200@A3	Date: 25.4.2024	Rev. David Desnoes, Building Surveyor - Property Management