




EXISTING BASEMENT
36m2 internal gross

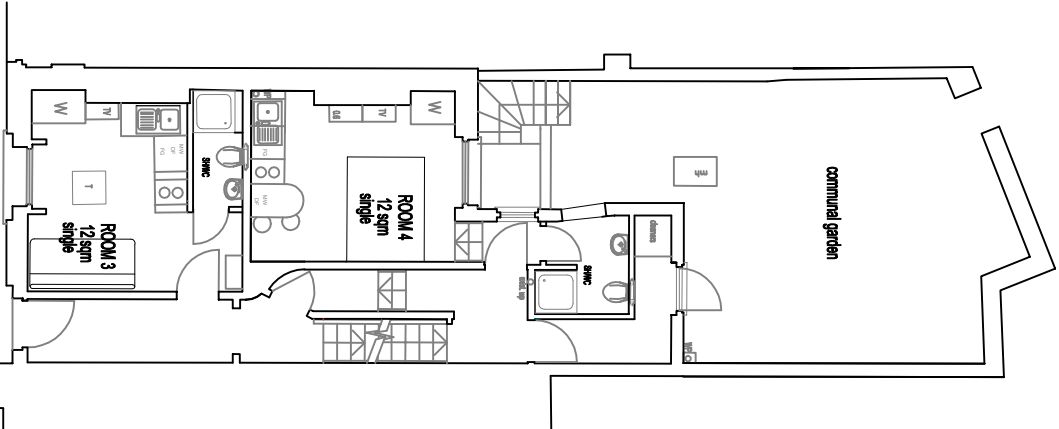


EXISTING GROUND FLOOR
48m2 internal gross

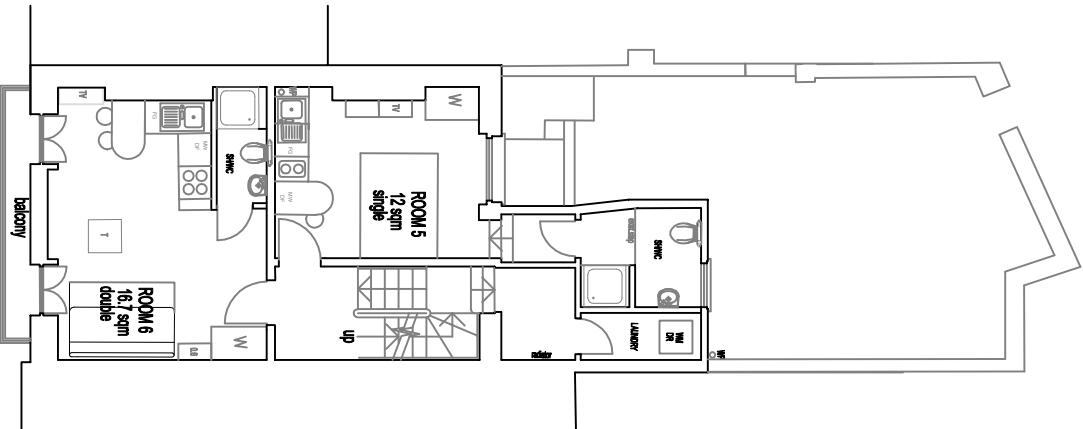


EXISTING 1st. FLOOR
48m2 internal gross

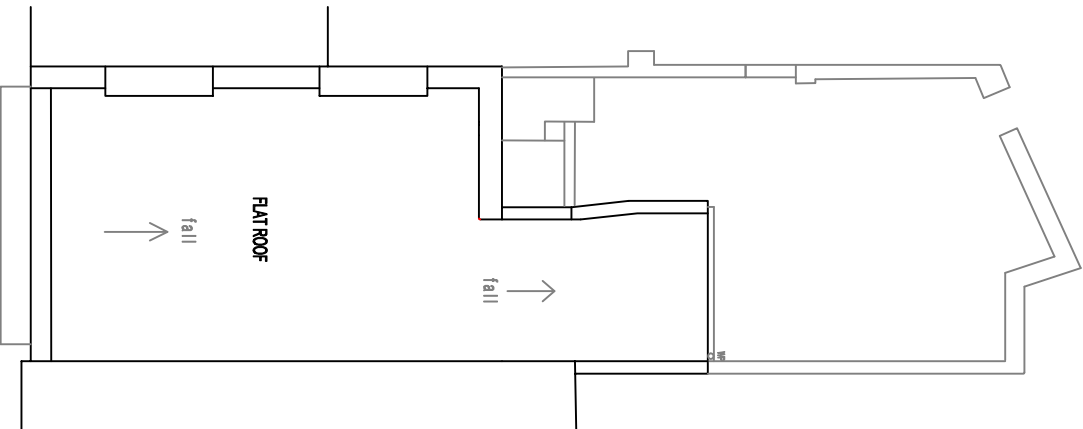

EXISTING ROOF PLAN

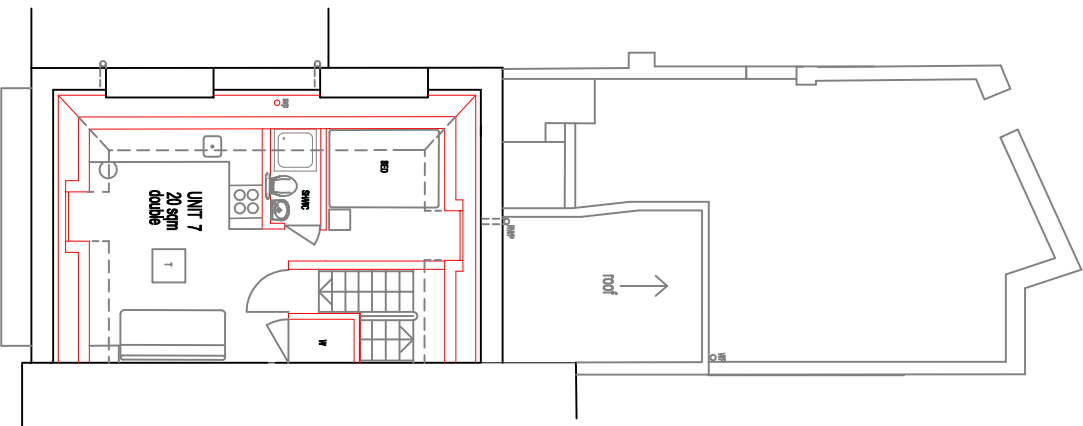

PROPOSED NEW 2nd. FLOOR
30m2 internal gross

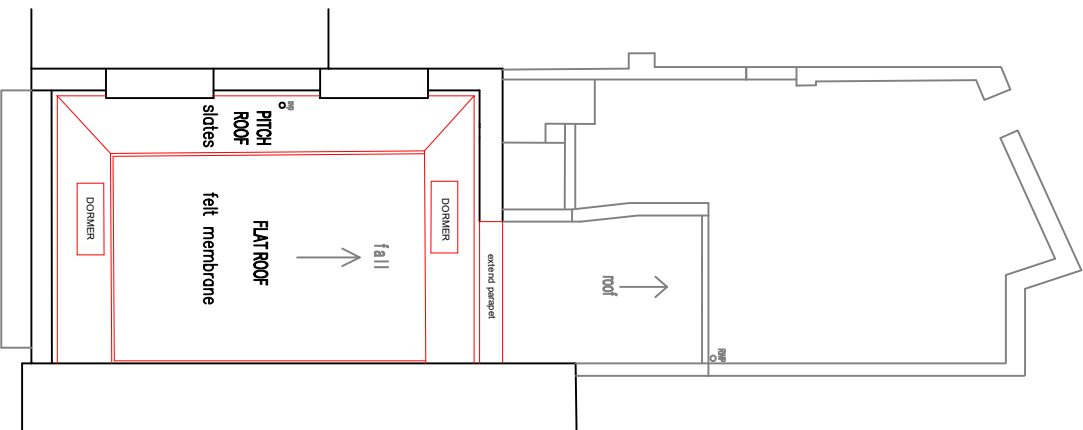

PROPOSED ROOF PLAN



OFFICIAL BUILDING USE - HMO

Chartered Architects

20 AVONIMORE ROAD, LONDON W14 8PR

T: +44 (0)20 7602 0022 F: +44 (0)20 7602 1022

E-mail: mail@adlerarchitects.com

Website: www.adlerarchitects.com

Project:
12 MABLEDON PLACE WC-1
Proposed Rear Extension

Drawing:
EXISTING & PROPOSED FLOOR PLANS

Date: April 2024

Scale: 1:100 @ A3

Drawn by: F

2024/A/01/02