

**Studio McW**  
Architecture + Design

32 Blackfriars Road  
Working From\_Southwark  
London, SE1 8PB

@studiomcw

info@studiomcw.co.uk

studiomcw.co.uk

#### GENERAL NOTES

The drawing remains copyright to Studio McW Limited and may not be reproduced or copied without consent in writing\_ no implied licence exists.

Do not scale from drawings\_ use figured dimensions only.

Any discrepancies between site and drawings to be reported to the Architect immediately\_ all dimensions to be checked on site by the Main Contractor and such dimensions to be their responsibility.

Read in conjunction with all relevant Structural, Mechanical and Electrical Engineers drawings.

All works carried out must comply with relevant British Standards and Building Regulation requirements.

#### ISSUE/REVISION

ISSUE/REVISION	DATE	REV.
Xxxx	XX.XX.XX	X

Drawings based on survey by;

Xxxx

- DEMOLISHED WALLS
- EXISTING WALLS
- PROPOSED WALLS

#### DATE

12.10\_2023

#### STATUS

SURVEY

#### REF NO.

23\_27

#### SCALE

1:50 @A1 / 1:100 @A3

#### DRAWN

AC

#### CHECKED

GW

#### PROJECT

26 CROFTDOWN ROAD\_ LONDON\_  
NW5 1EN

#### DRAWING






EXISTING\_ LOWER GROUND  
FLOOR PLAN

#### DRAWING NO.

100B

#### REVISION

EX1

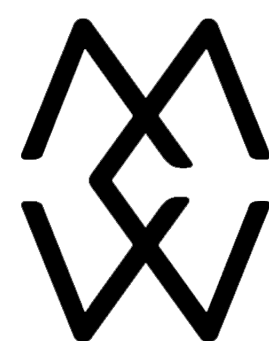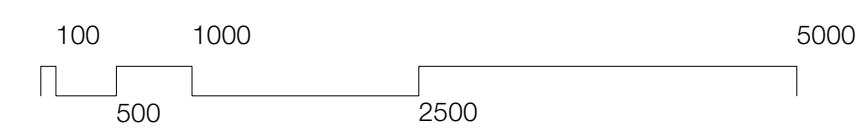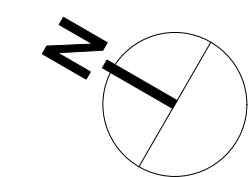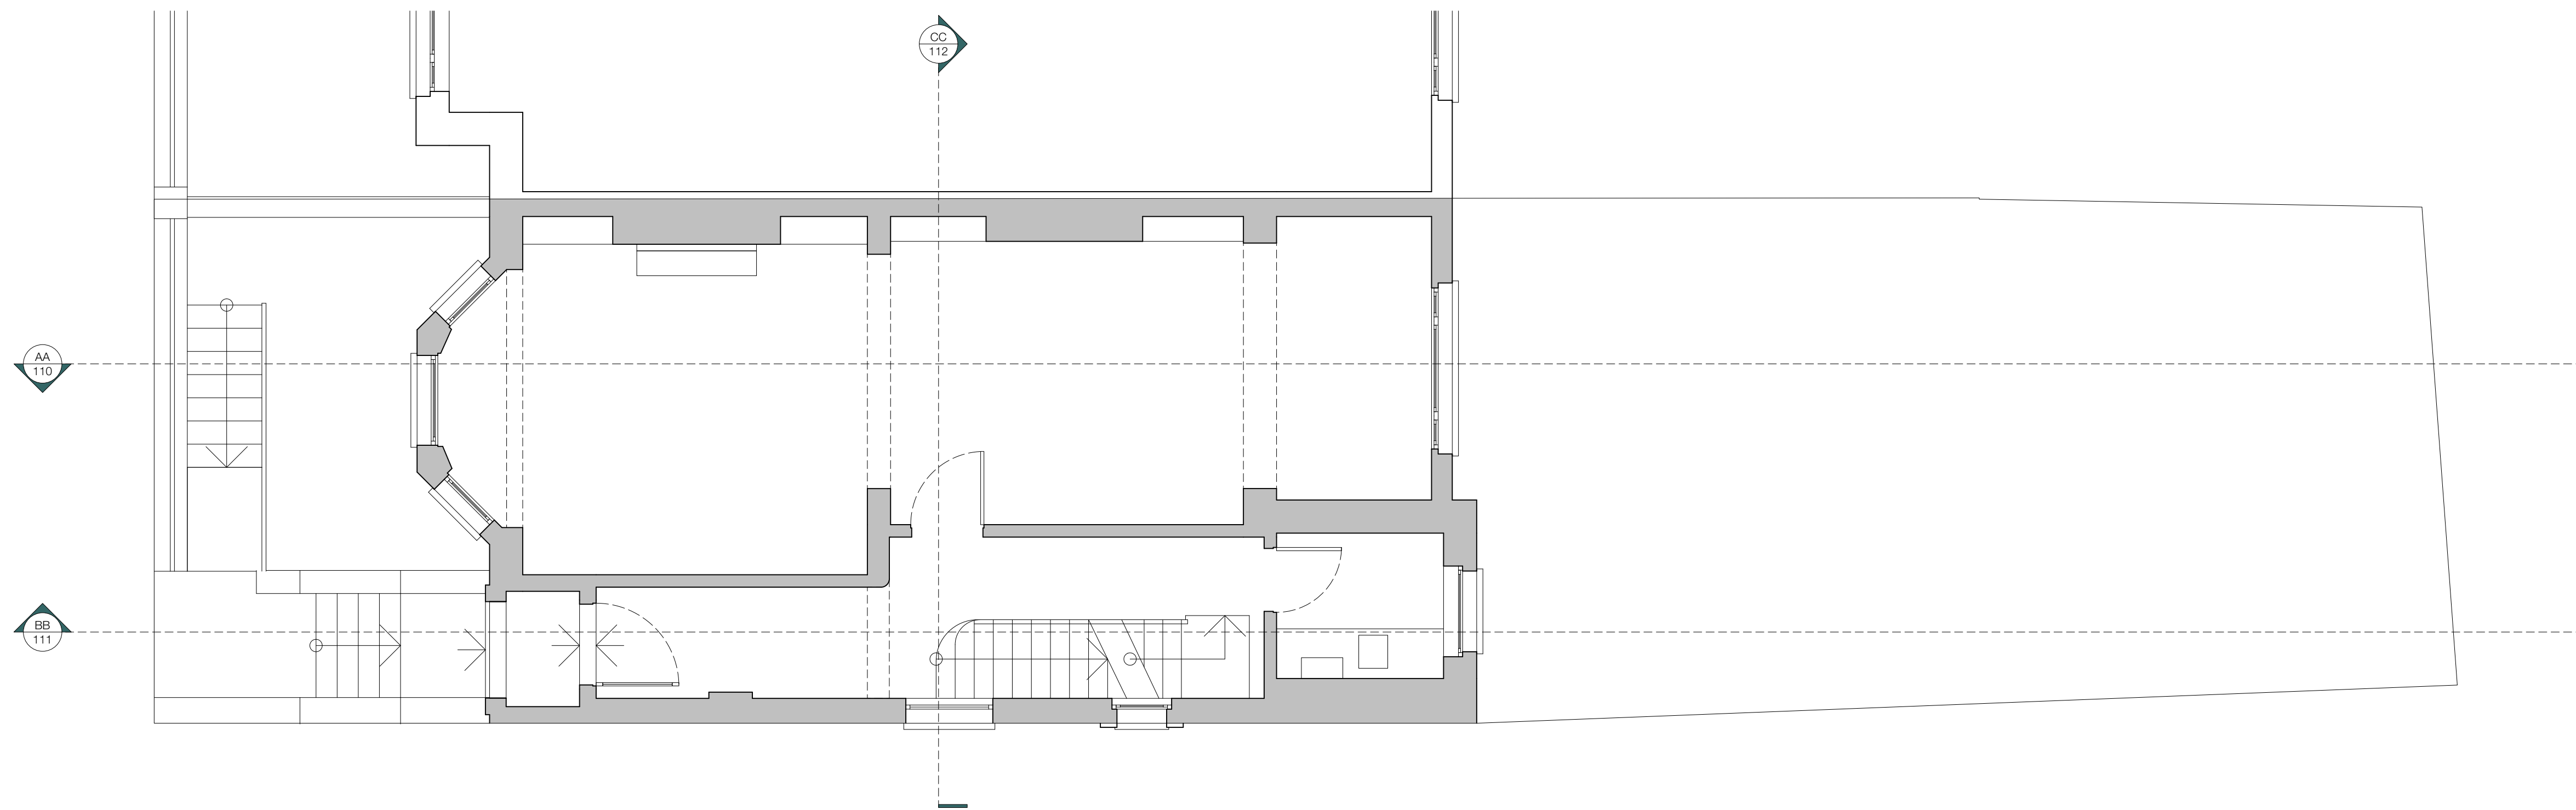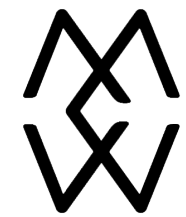

**Studio McW**  
Architecture + Design

32 Blackfriars Road  
Working From\_Southwark  
London, SE1 8PB

@studiomcw

info@studiomcw.co.uk

studiomcw.co.uk

#### GENERAL NOTES

The drawing remains copyright to Studio McW Limited and may not be reproduced or copied without consent in writing\_ no implied licence exists.

Do not scale from drawings\_ use figured dimensions only.

Any discrepancies between site and drawings to be reported to the Architect immediately\_ all dimensions to be checked on site by the Main Contractor and such dimensions to be their responsibility.

Read in conjunction with all relevant Structural, Mechanical and Electrical Engineers drawings.

All works carried out must comply with relevant British Standards and Building Regulation requirements.

#### ISSUE/REVISION

ISSUE/REVISION	DATE	REV.
Xxxx	XX.XX.XX	X

Drawings based on survey by;

Xxxx

- DEMOLISHED WALLS
- EXISTING WALLS
- PROPOSED WALLS

#### DATE

12.10\_2023

#### STATUS

SURVEY

#### REF NO.

23\_27

#### SCALE

1:50 @A1 / 1:100 @A3

#### DRAWN

AC

#### CHECKED

GW

#### PROJECT

26 CROFTDOWN ROAD\_ LONDON\_  
NW5 1EN

#### DRAWING





EXISTING\_ GROUND FLOOR PLAN

#### DRAWING NO.

100

#### REVISION

EX1

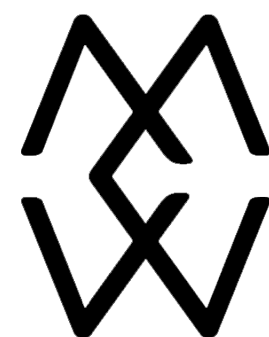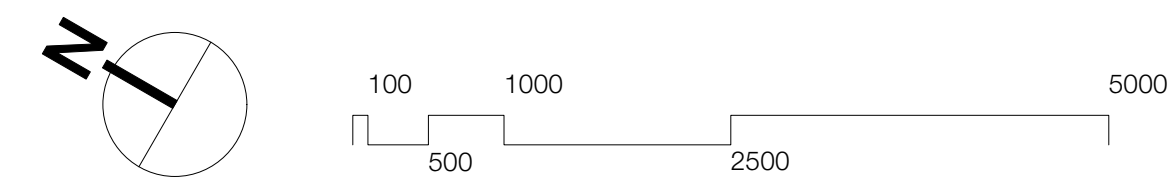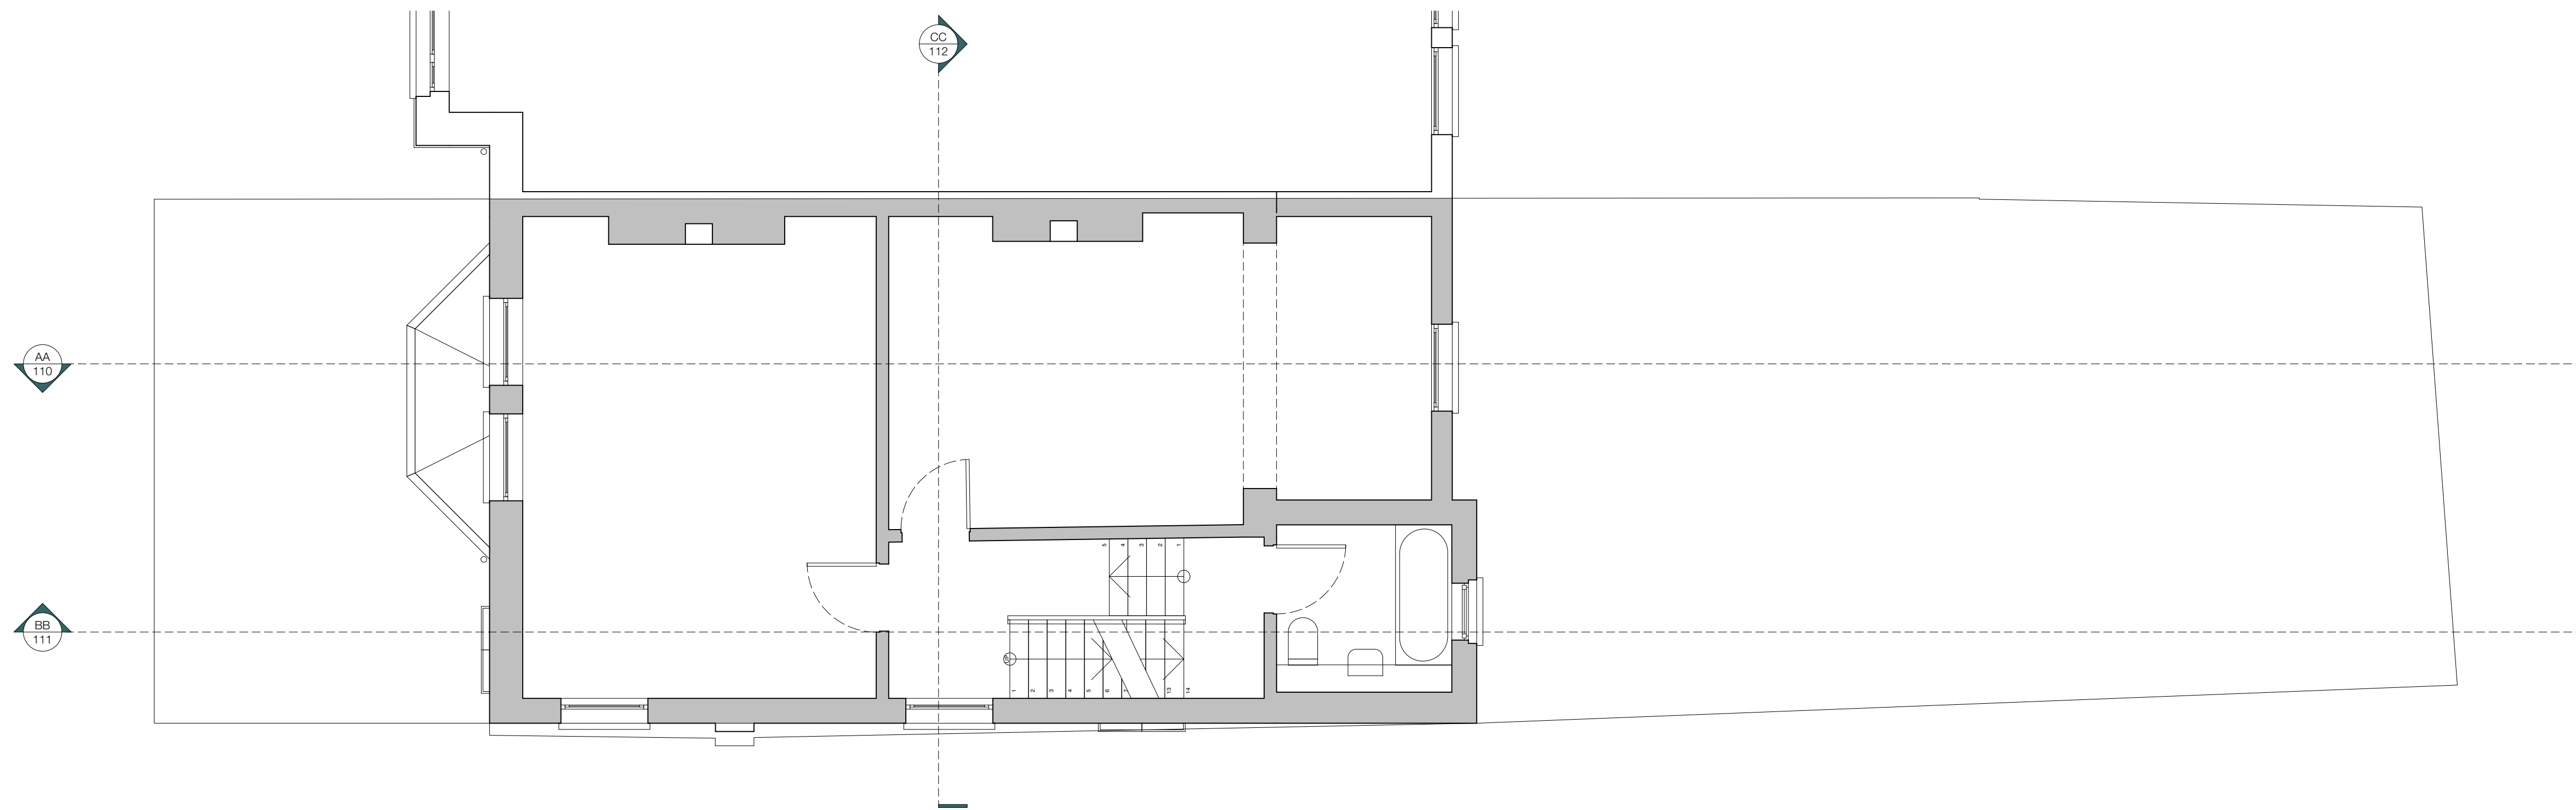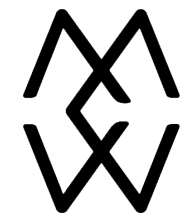

**Studio McW**  
Architecture + Design

32 Blackfriars Road  
Working From\_Southwark  
London, SE1 8PB

@studiomcw

info@studiomcw.co.uk

studiomcw.co.uk

#### GENERAL NOTES

The drawing remains copyright to Studio McW Limited and may not be reproduced or copied without consent in writing\_ no implied licence exists.

Do not scale from drawings\_ use figured dimensions only.

Any discrepancies between site and drawings to be reported to the Architect immediately\_ all dimensions to be checked on site by the Main Contractor and such dimensions to be their responsibility.

Read in conjunction with all relevant Structural, Mechanical and Electrical Engineers drawings.

All works carried out must comply with relevant British Standards and Building Regulation requirements.

#### ISSUE/REVISION

ISSUE/REVISION	DATE	REV.
Xxxx	XX.XX.XX	X

Drawings based on survey by;

Xxxx

- DEMOLISHED WALLS
- EXISTING WALLS
- PROPOSED WALLS

#### DATE

12.10\_2023

#### STATUS

SURVEY

#### REF NO.

23\_27

#### SCALE

1:50 @A1 / 1:100 @A3

#### DRAWN

AC

#### CHECKED

GW

#### PROJECT

26 CROFTDOWN ROAD\_ LONDON\_  
NW5 1EN

#### DRAWING






EXISTING\_ FIRST FLOOR PLAN

#### DRAWING NO.

101

#### REVISION

EX1

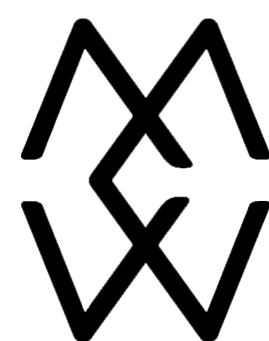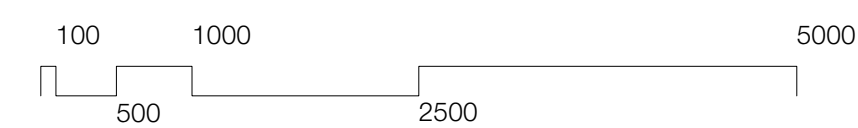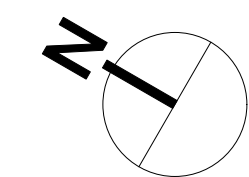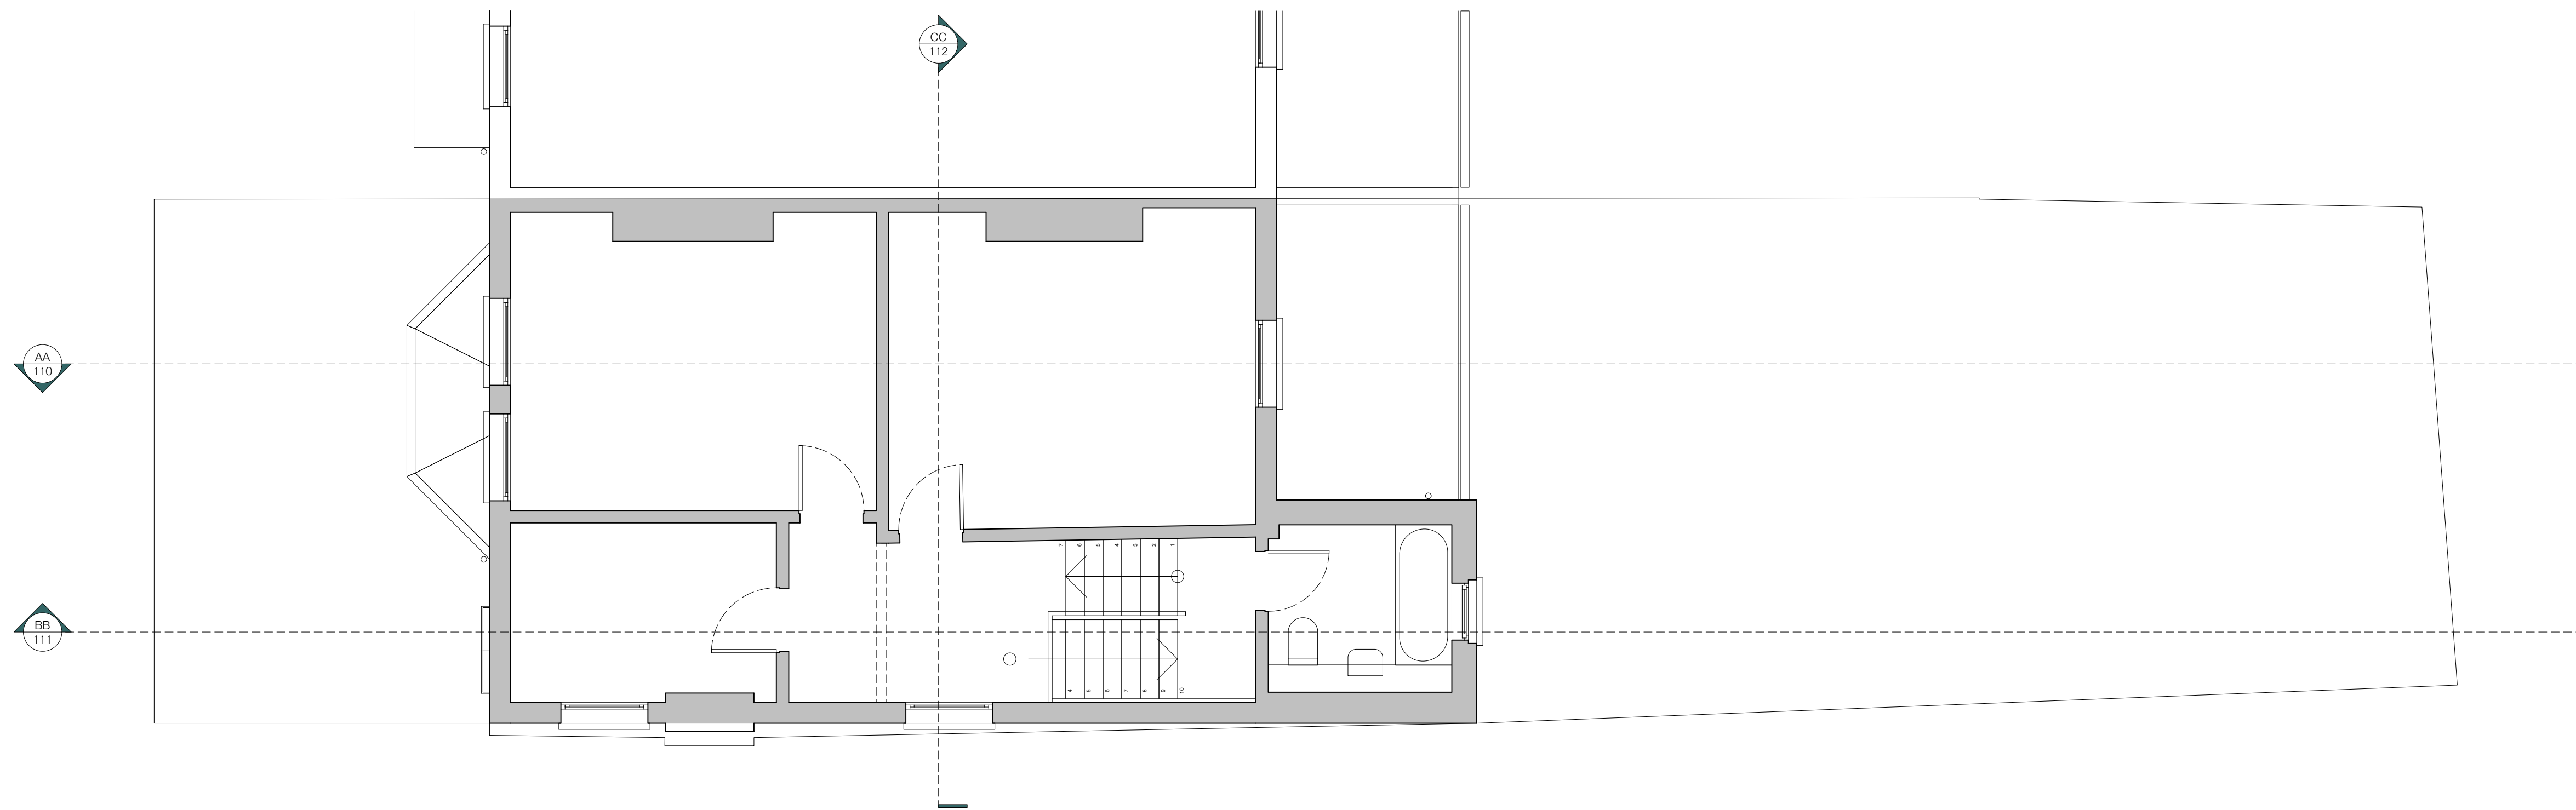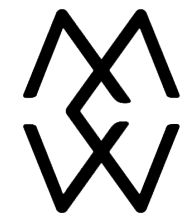

**Studio McW**  
Architecture + Design

32 Blackfriars Road  
Working From\_Southwark  
London, SE1 8PB

@studiomcw

info@studiomcw.co.uk

studiomcw.co.uk

#### GENERAL NOTES

The drawing remains copyright to Studio McW Limited and may not be reproduced or copied without consent in writing\_ no implied licence exists.

Do not scale from drawings\_ use figured dimensions only.

Any discrepancies between site and drawings to be reported to the Architect immediately\_ all dimensions to be checked on site by the Main Contractor and such dimensions to be their responsibility.

Read in conjunction with all relevant Structural, Mechanical and Electrical Engineers drawings.

All works carried out must comply with relevant British Standards and Building Regulation requirements.

#### ISSUE/REVISION

ISSUE/REVISION	DATE	REV.
Xxxx	XX.XX.XX	X

Drawings based on survey by;

Xxxx

- DEMOLISHED WALLS
- EXISTING WALLS
- PROPOSED WALLS

#### DATE

12.10\_2023

#### STATUS

SURVEY

#### REF NO.

23\_27

#### SCALE

1:50 @A1 / 1:100 @A3

#### DRAWN

AC

#### CHECKED

GW

#### PROJECT

26 CROFTDOWN ROAD\_ LONDON\_  
NW5 1EN

#### DRAWING






EXISTING\_ SECOND FLOOR PLAN

#### DRAWING NO.

102

#### REVISION

EX1

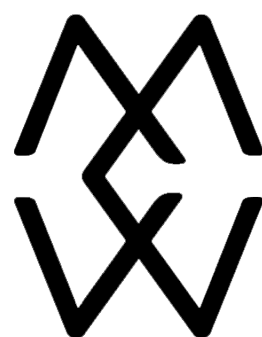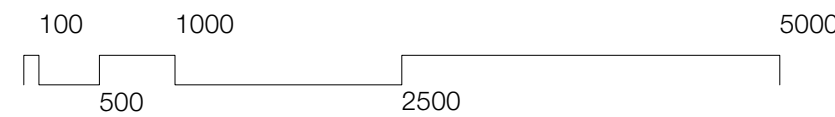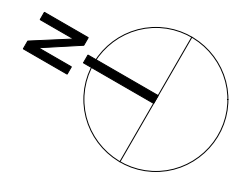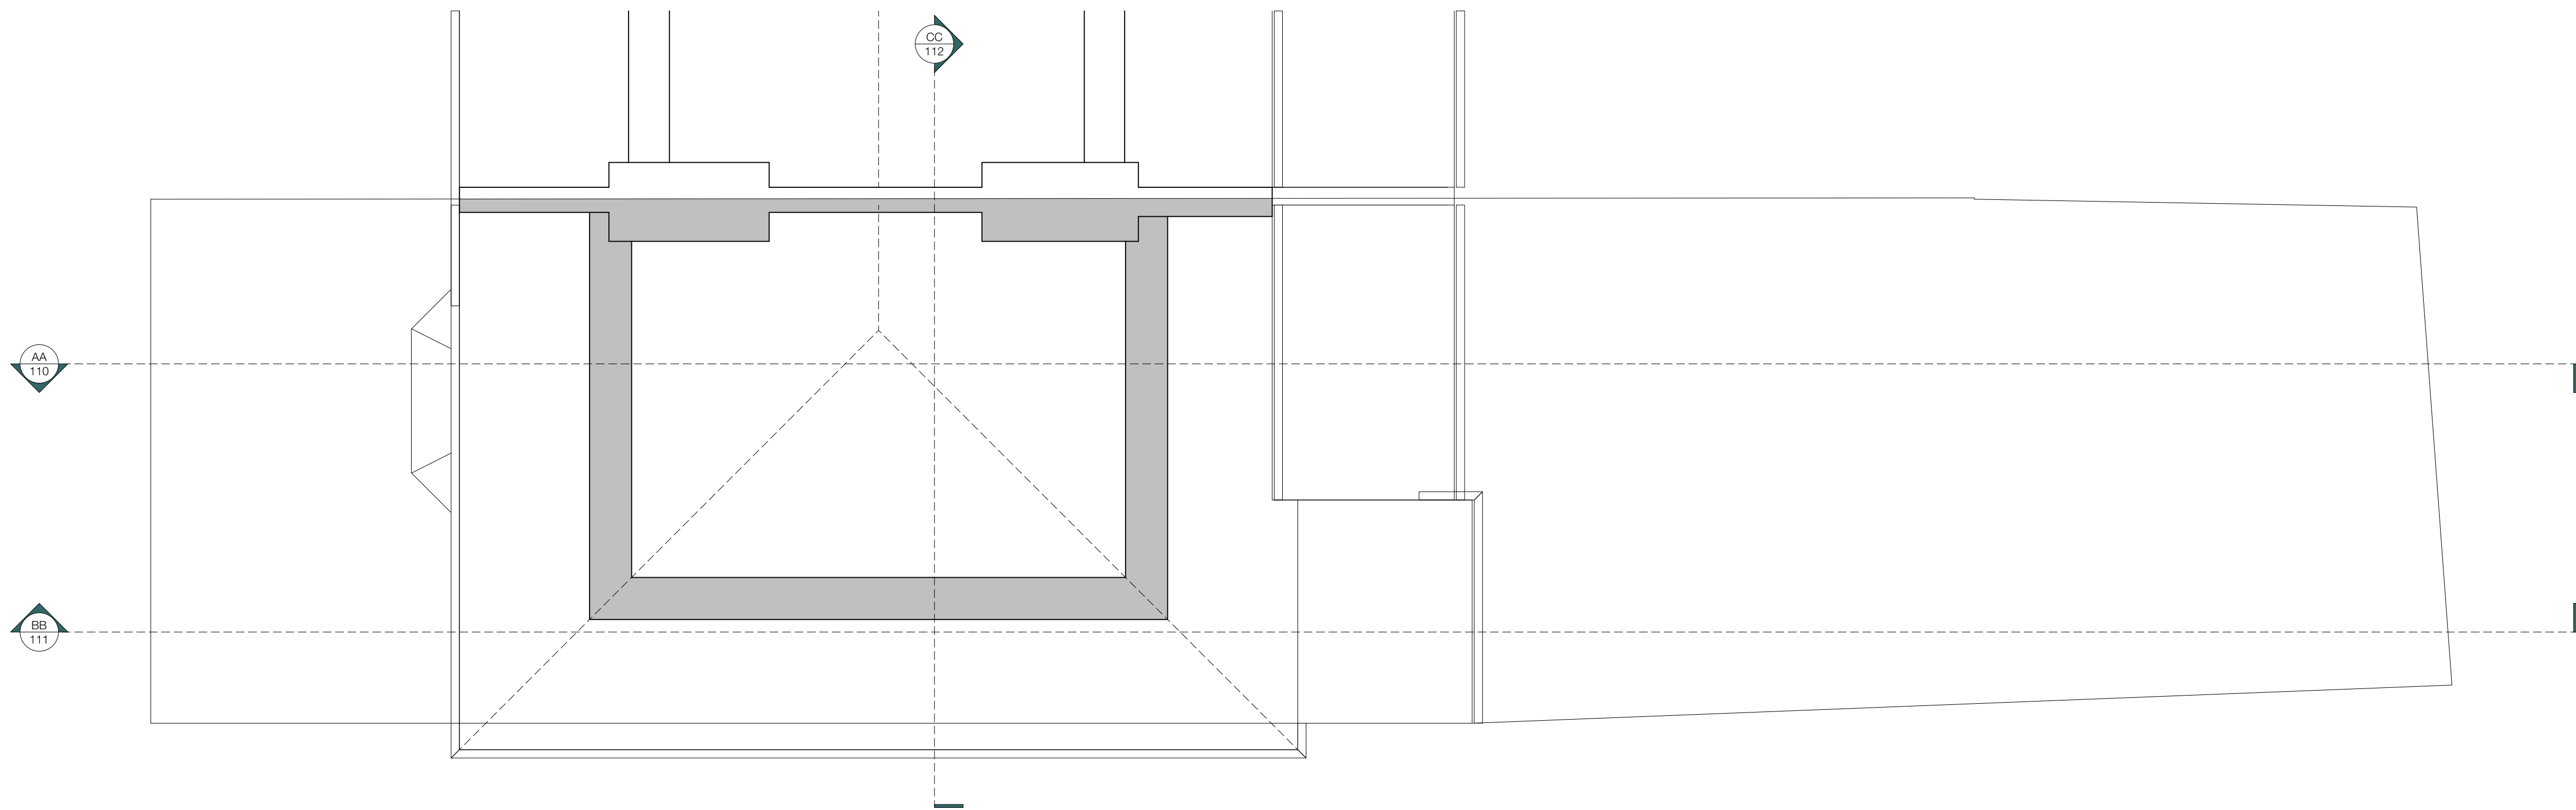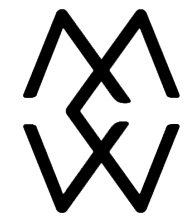

**Studio McW**  
Architecture + Design

32 Blackfriars Road  
Working From\_Southwark  
London, SE1 8PB

@studiomcw

info@studiomcw.co.uk

studiomcw.co.uk

#### GENERAL NOTES

The drawing remains copyright to Studio McW Limited and may not be reproduced or copied without consent in writing\_ no implied licence exists.

Do not scale from drawings\_ use figured dimensions only.

Any discrepancies between site and drawings to be reported to the Architect immediately\_ all dimensions to be checked on site by the Main Contractor and such dimensions to be their responsibility.

Read in conjunction with all relevant Structural, Mechanical and Electrical Engineers drawings.

All works carried out must comply with relevant British Standards and Building Regulation requirements.

#### ISSUE/REVISION

ISSUE/REVISION	DATE	REV.
Xxxx	XX.XX.XX	X

Drawings based on survey by; Xxxx

- DEMOLISHED WALLS
- EXISTING WALLS
- PROPOSED WALLS

#### DATE

12.10\_2023

#### STATUS

SURVEY

#### REF NO.

23\_27

#### SCALE

1:50 @A1 / 1:100 @A3

#### DRAWN

AC

#### CHECKED

GW

#### PROJECT

26 CROFTDOWN ROAD\_ LONDON\_  
NW5 1EN

#### DRAWING






EXISTING\_ LOFT PLAN

#### DRAWING NO.

103

#### REVISION

EX1

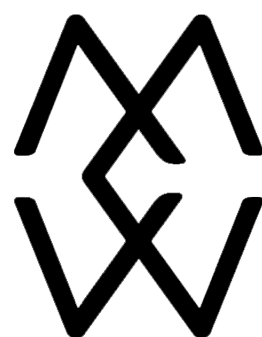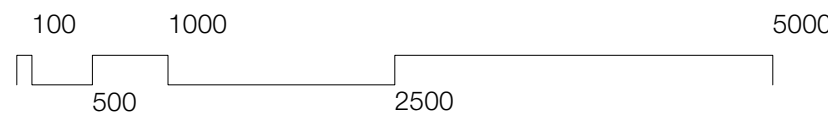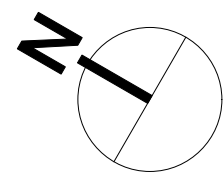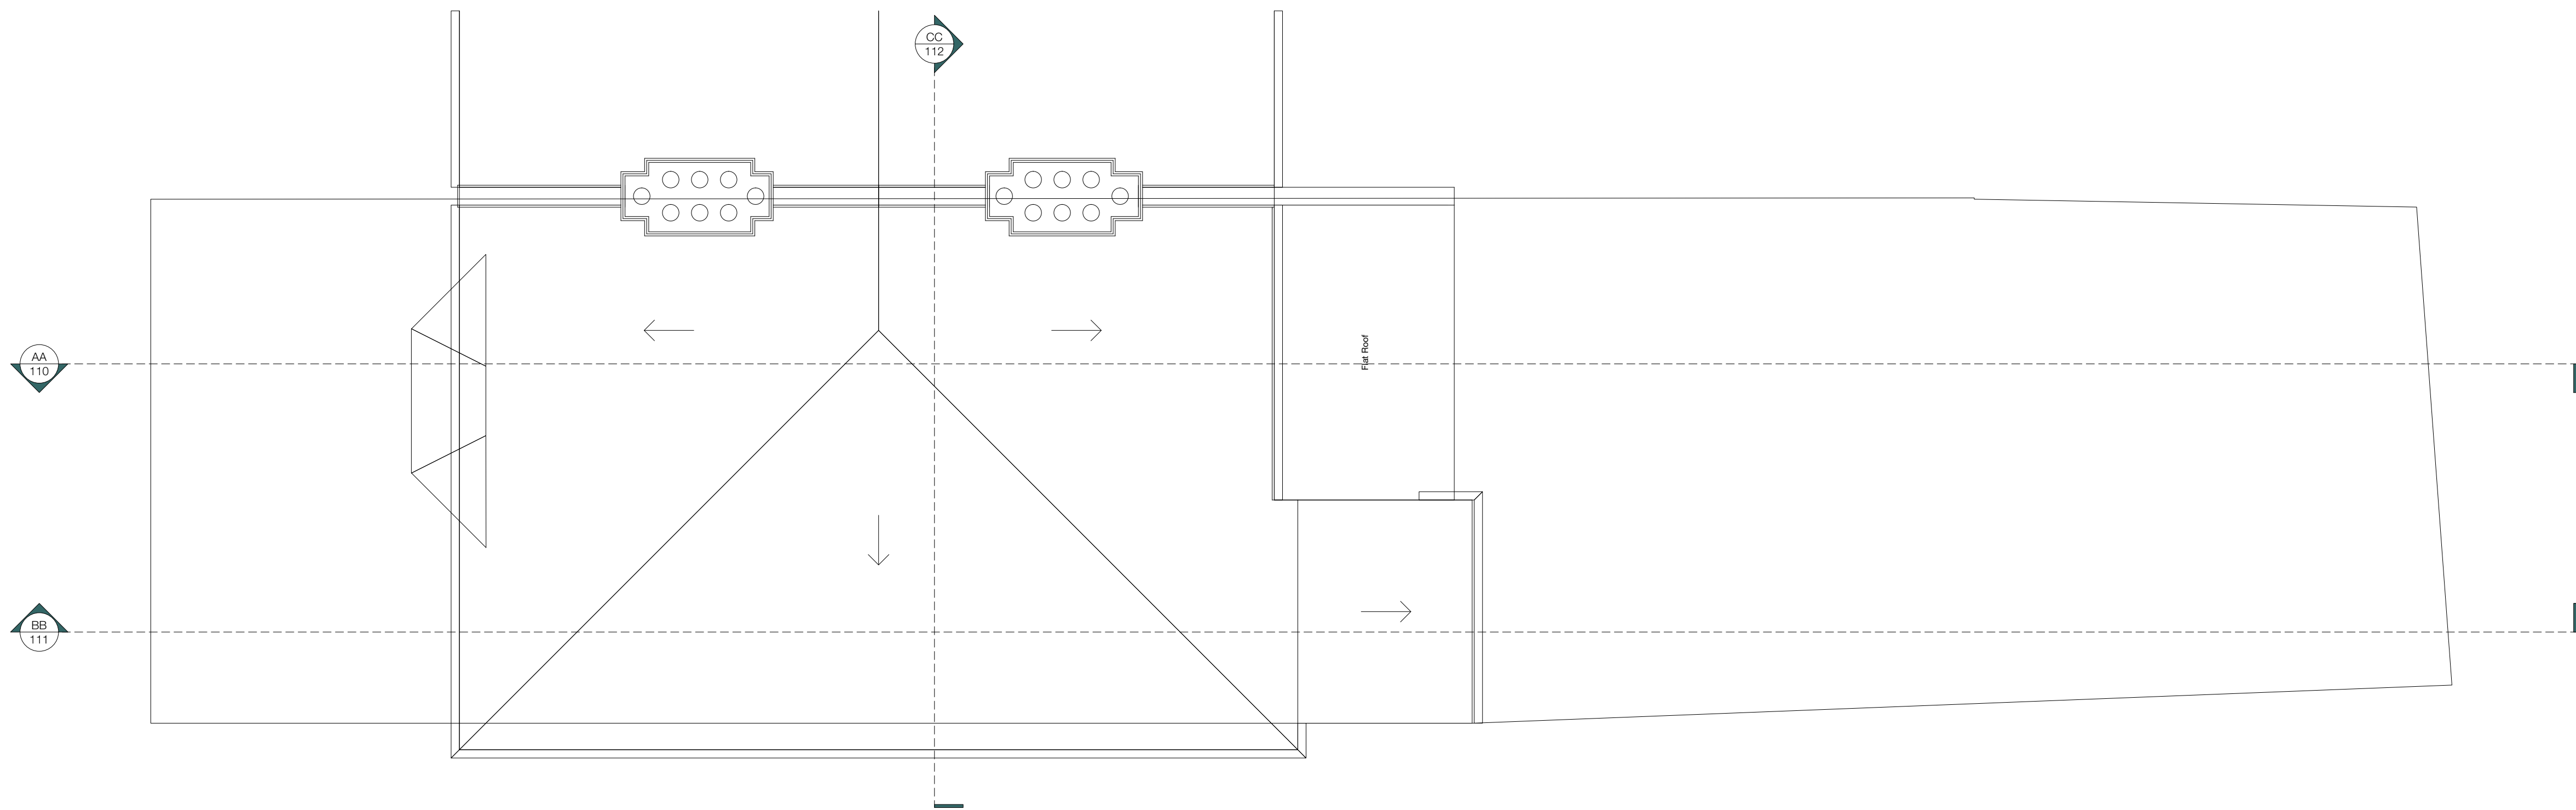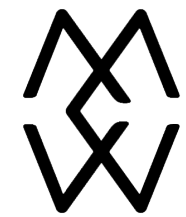

**Studio McW**  
Architecture + Design

32 Blackfriars Road  
Working From\_Southwark  
London, SE1 8PB

@studiomcw info@studiomcw.co.uk studiomcw.co.uk

**GENERAL NOTES**

The drawing remains copyright to Studio McW Limited and may not be reproduced or copied without consent in writing\_ no implied licence exists.

Do not scale from drawings\_ use figured dimensions only.

Any discrepancies between site and drawings to be reported to the Architect immediately\_ all dimensions to be checked on site by the Main Contractor and such dimensions to be their responsibility.

Read in conjunction with all relevant Structural, Mechanical and Electrical Engineers drawings.

All works carried out must comply with relevant British Standards and Building Regulation requirements.

ISSUE/REVISION	DATE	REV.
Xxxx	XX.XX.XX	X
Drawings based on survey by;		Xxxx

- DEMOLISHED WALLS
- EXISTING WALLS
- PROPOSED WALLS

DATE  12.10_2023	REF NO.  23_27		PROJECT 26 CROFTDOWN ROAD_ LONDON_ NW5 1EN	
	SCALE  1:50 @A1 / 1:100 @A3		DRAWING EXISTING_ ROOF PLAN	
STATUS  SURVEY	DRAWN  AC	CHECKED  GW	DRAWING NO.	104
			REVISION	EX1