




BASEMENT PLAN

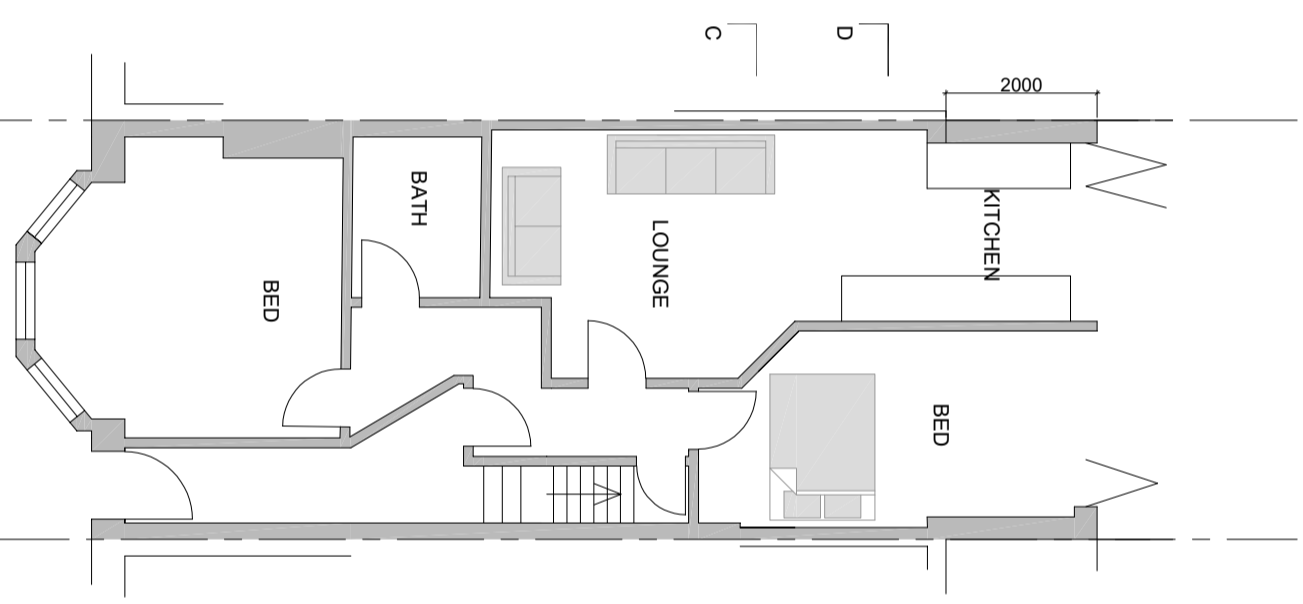

GROUND FLOOR PLAN

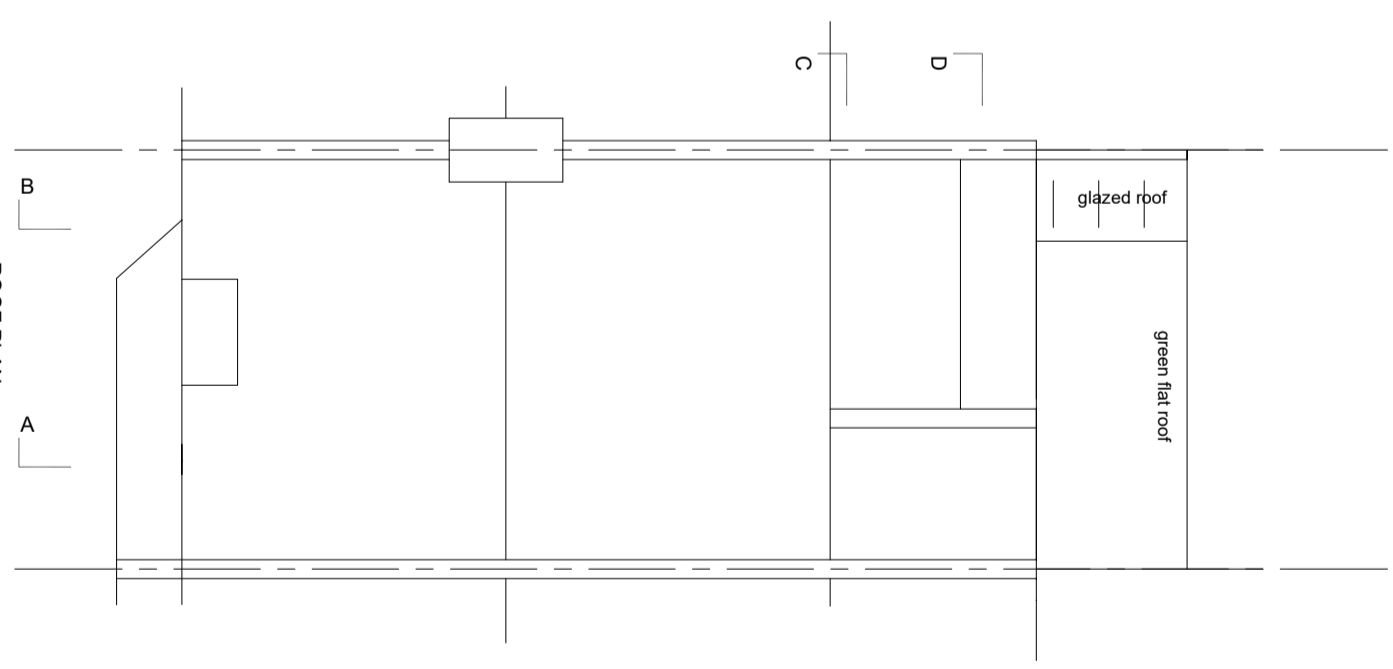

ROOF PLAN

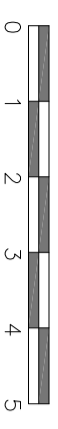


Drawings and calculations are to be approved by Building Control prior to the commencement of any work. No responsibility will be taken by the design team without the written approval by the Local Authority or an approved inspector.

TITLE PROPOSED DRAWINGS ADDRESS GROUND FLOOR, 6 GASCONY AVE LONDON, NW6

CLIENT Mr. EZRA SCALE 1:100 @ A3 DATE FEB 2023

DRAWING NO. 230201/06 REV. B

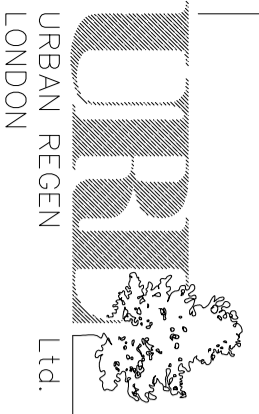

Tel: 07970 647 449 Fax: 020 8963 9991 Email: urlondon@aol.com