
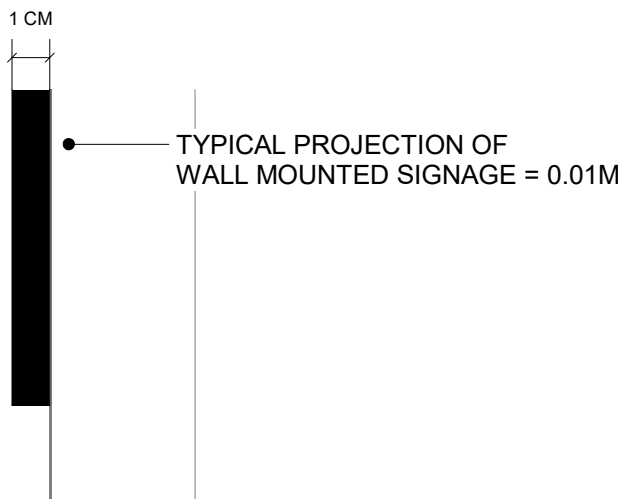
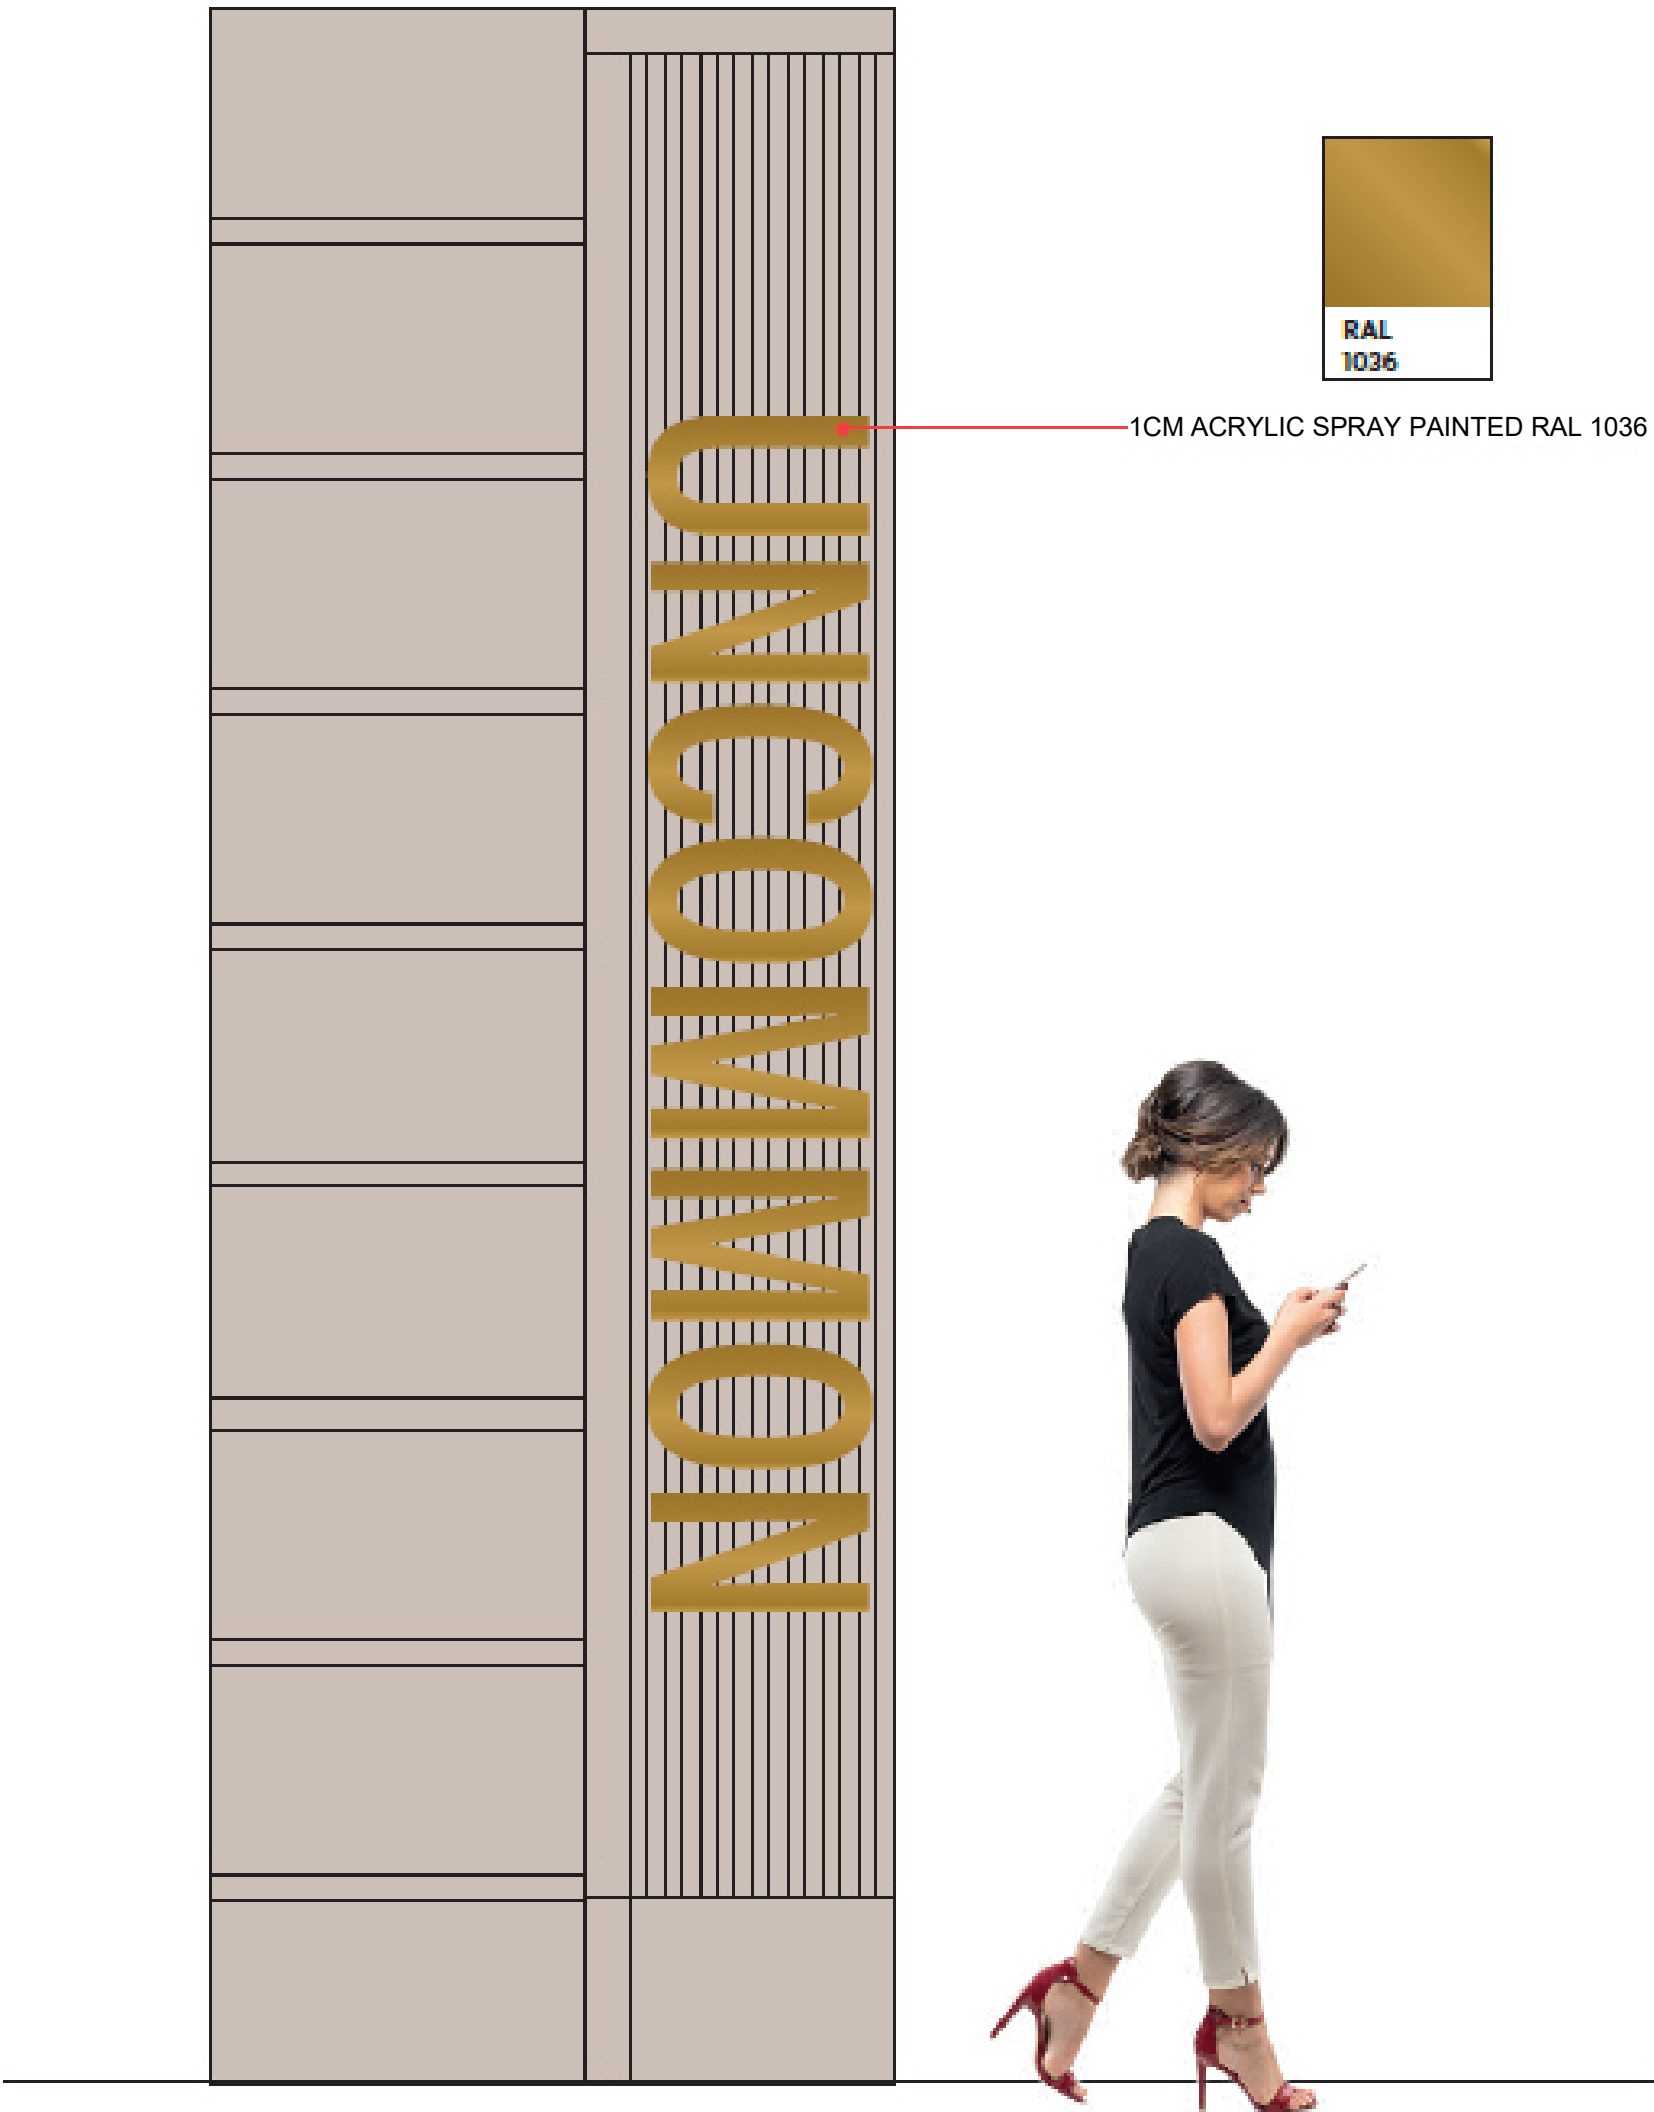
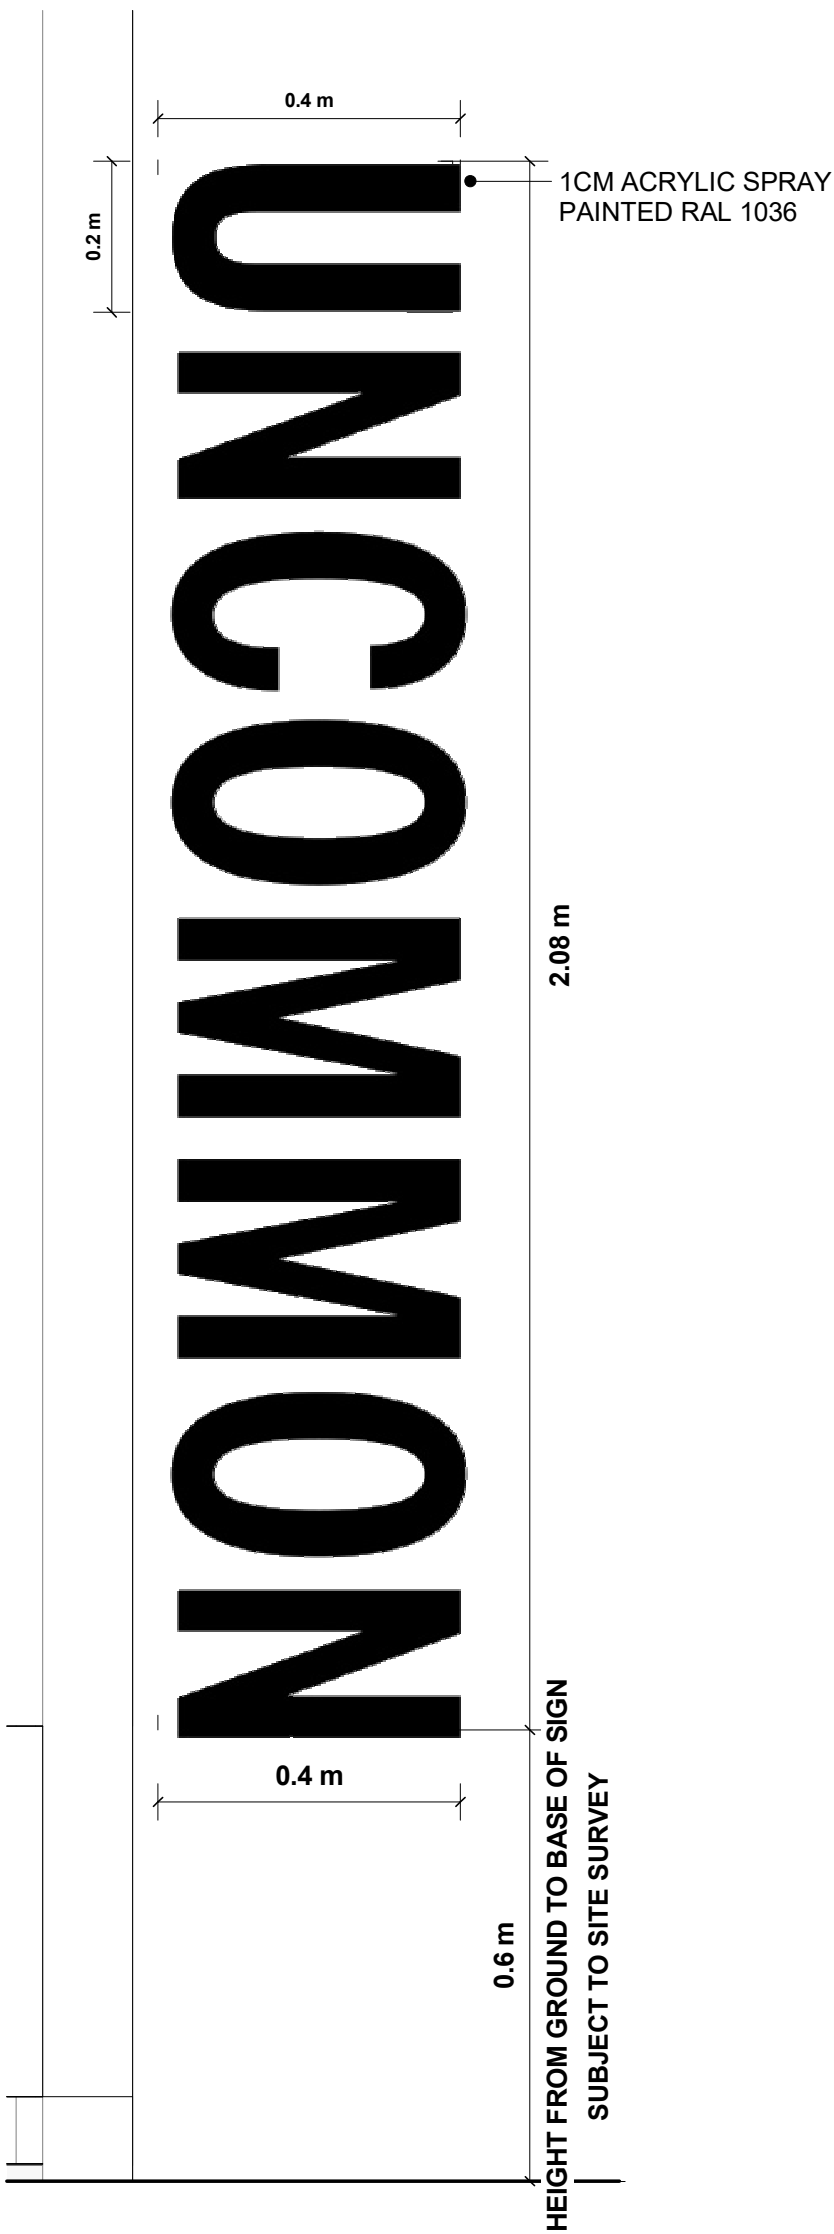


1 Projecting Signage East Elevation - 'Pause'
7902 1 : 10

2 Projecting Signage North Elevation - 'Pause'
7902 1 : 10

3. 'Pause' Projecting Signage - Concept Visual

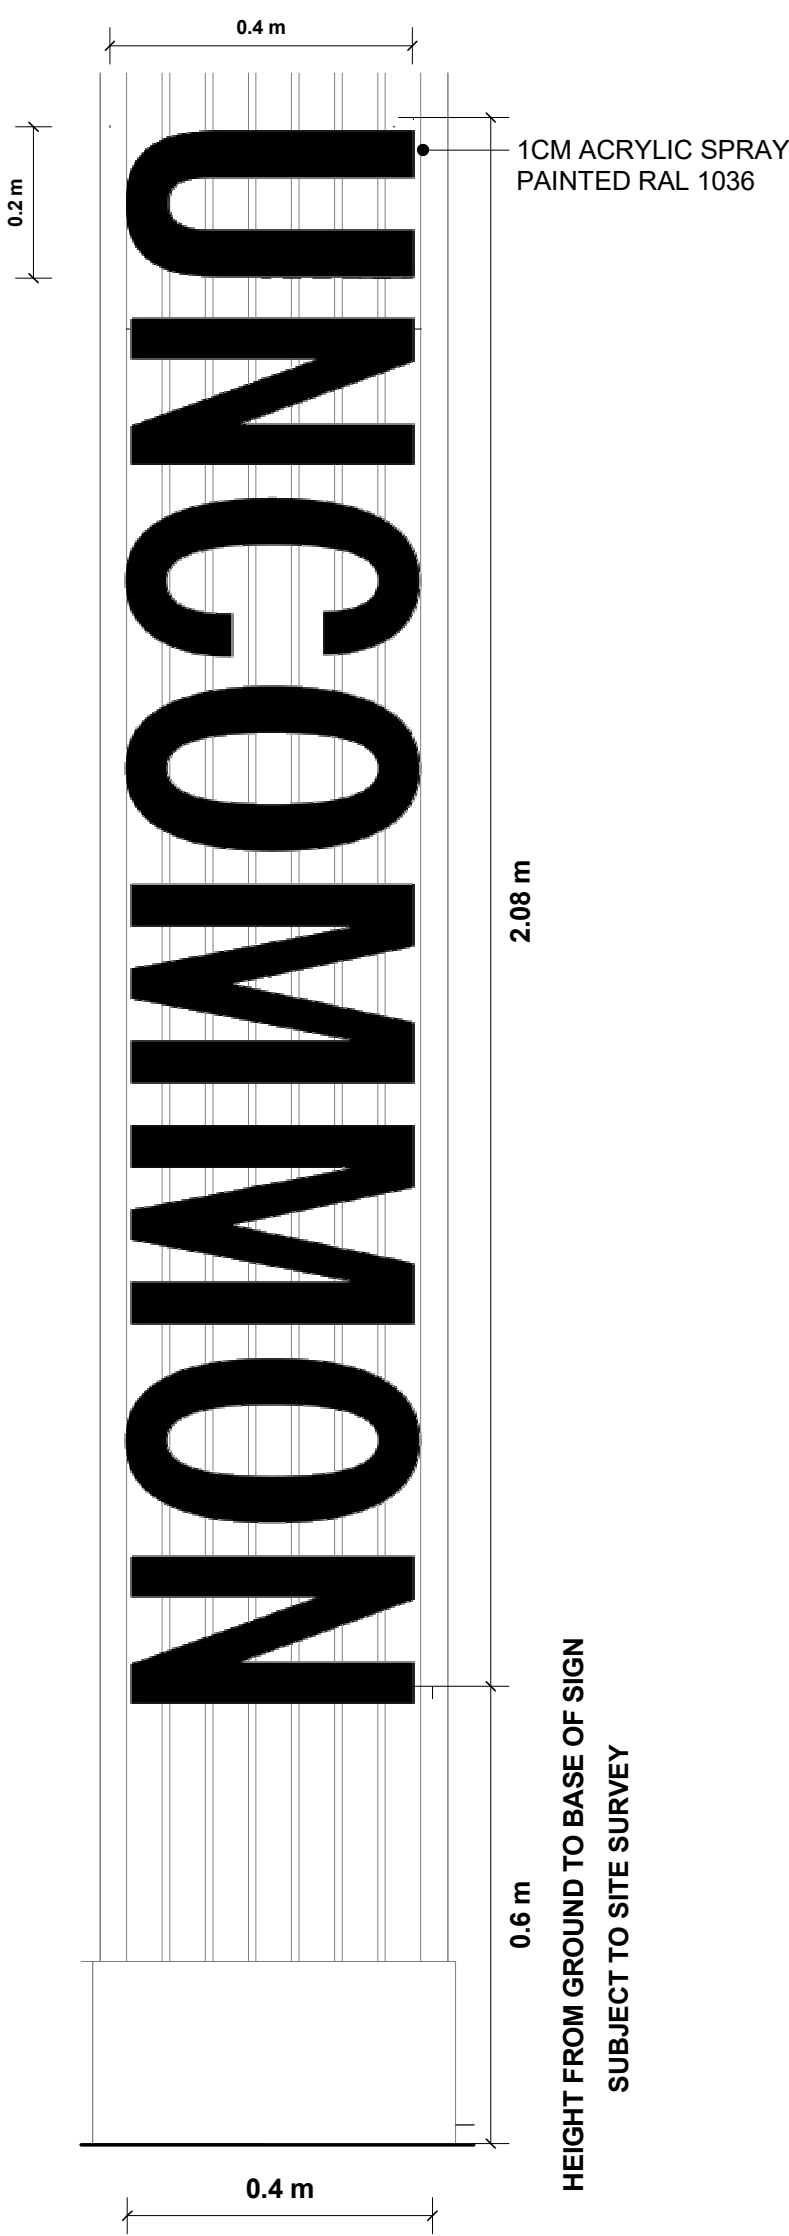

4 Proposed High Holborn North Elevation - 'Uncommon' Sign 1
7902 1 : 10

5 Proposed Eagle Street South Elevation - 'Uncommon' Sign 2
7902 1 : 10

6. 'Uncommon' Wall Mounted Signage - Concept Elevation

7 Proposed Uncommon Sign Section - Typical Projection
7902 1 : 2



REAL ESTATE
REIMAGINED

7th Floor Kingsbourne House
229 High Holborn
London WC1V 7DA

CLIENT
Uncommon - Holborn

PROJECT ADDRESS
Templar House 81-87 High Holborn London,
WC1V 6NU

PROJECT NUMBER
Q23204

SCALE As indicated@A1 STATUS CONSTRUCTION	DRAWN BY RE	CHECKED BY AA
---	----------------	------------------

DRAWING
Signage Application -
'Uncommon' & 'Pause'

B	Planning Application	RE	AA	25.03.24
A	Planning Application	RE	RE	10.03.24
REV.	DESCRIPTION	DRWN	CHKD	DATE

DRAWING NUMBER Q23204-QBRE-V1-XX-DR-W-7902	ISSUE B
---	------------