


STATUTORY STATUS	
LOCALLY LISTED	YES
CONSERVATION	NO

Group Property

Notes:

This drawing is the copyright and property of The Royal Bank of Scotland plc.
It must not be copied or published without written consent.

Do not scale from this drawing.

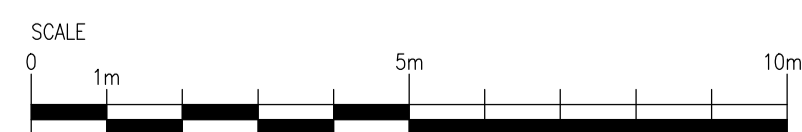

rev	description	date



project
SWISS COTTAGE
 106 FINCHLEY ROAD
 LONDON, NW3 5JN

title
FRONT ELEVATION
AS PROPOSED
CORAL 2024

scale 1:100 @ A1	
dm ICT	chk app
date 28/04/2024	date date
consultants' drawing number	brand
rbs drawing number 9596/G1P/E12	rev.