

Do not scale from the drawing. All dimensions to be verified on site by contractor prior to commencement of any shop drawings and any works on site. Report all discrepancies to the Architect immediately.

This drawings is to be read in conjunction with all related consultant/engineers drawings and all other relevant information.

REV	DATE	DESCRIPTION	CKD
P1	02.08.2023	Planning Issue	KAS

REV	DATE	DESCRIPTION	CKD


KAS Architects Ltd.  
8 Kidderpore Avenue  
London NW3 7SU  
020 8057 4567  
info@kasarchitects.com

telephone  
email

KAS JOB NO: 112

3 Belsize Mew, NW3 5AT  
Proposed Ground Floor  
105-00-DR-200

Client: Lexingtons  
Scale: 1:25 @A1 / 1:50 @A3

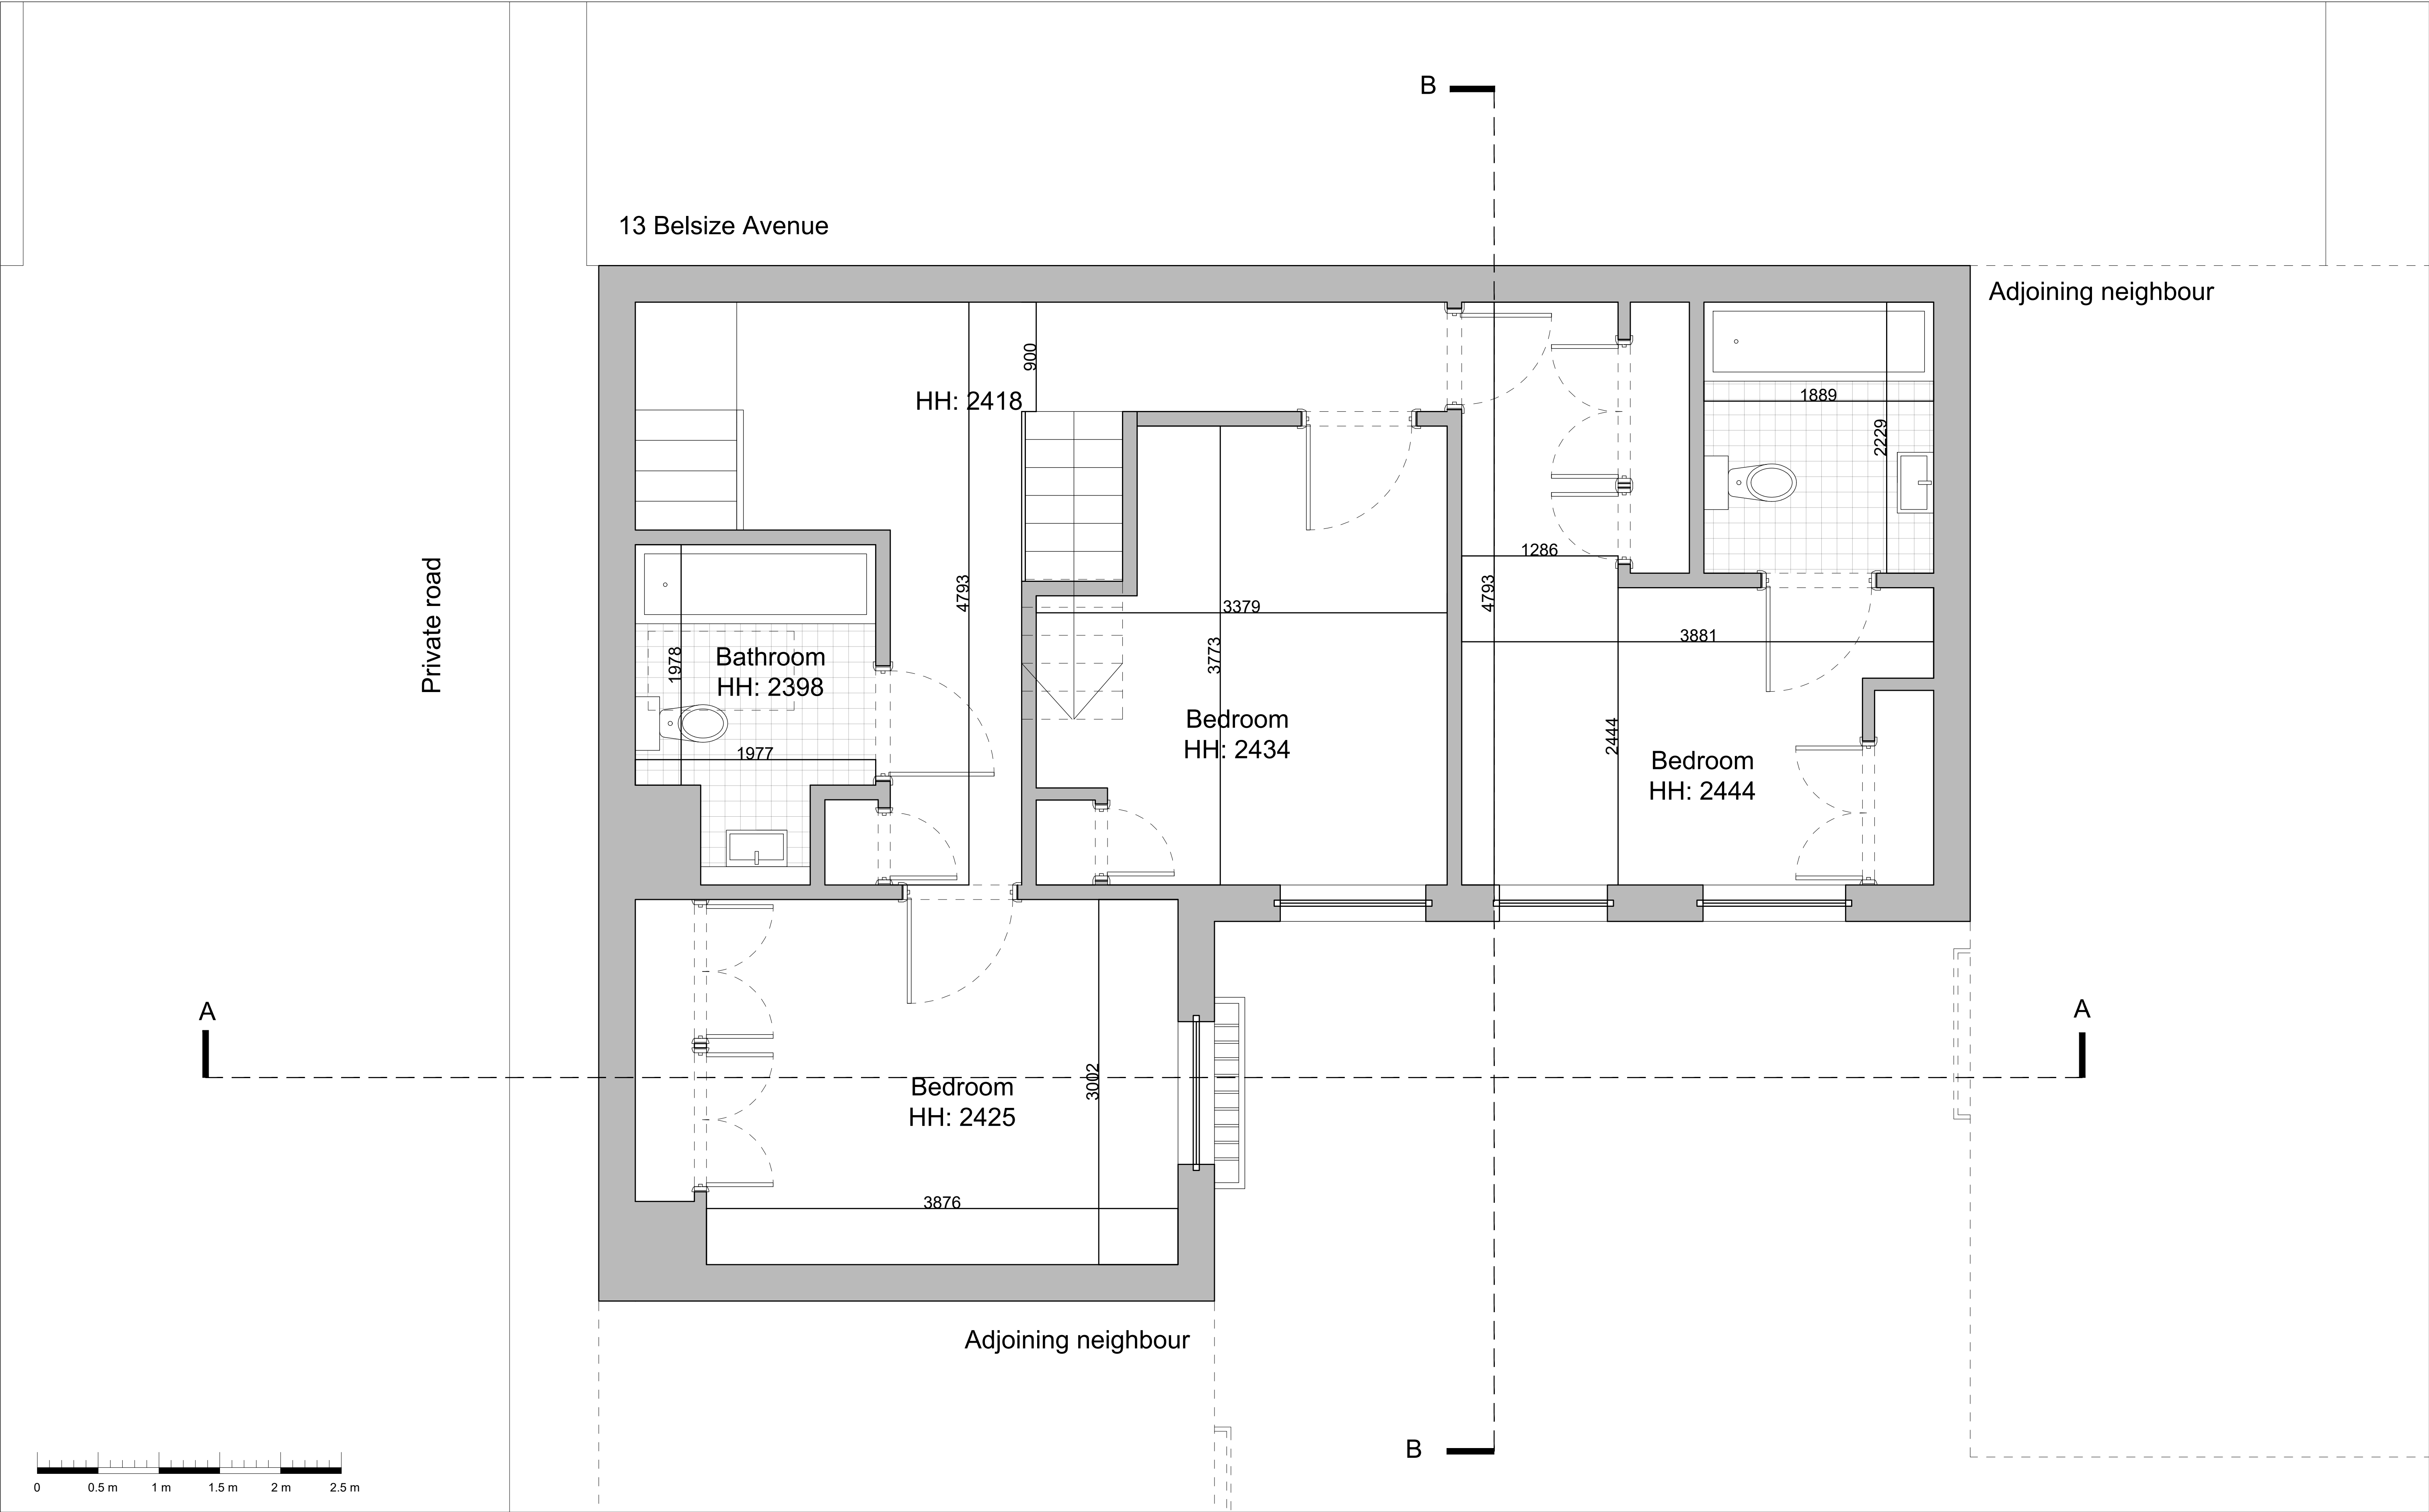

Do not scale from the drawing. All dimensions to be verified on site by contractor prior to commencement of any shop drawings and any works on site. Report all discrepancies to the Architect immediately.

This drawings is to be read in conjunction with all related consultant/engineers drawings and all other relevant information.

REV	DATE	DESCRIPTION	CKD
P1	02.08.2023	Planning Issue	KAS

REV	DATE	DESCRIPTION	CKD


**KAS Architects Ltd.**  
8 Kidderpore Avenue  
London NW3 7SU  
020 8057 4567  
info@kasarchitects.com

telephone  
email

KAS JOB NO: 112

**3 Belsize Mew, NW3 5AT**  
**Proposed First Floor**  
**105-01-DR-201**

Client: Lexingtons  
Scale: 1:25 @A1 / 1:50 @A3

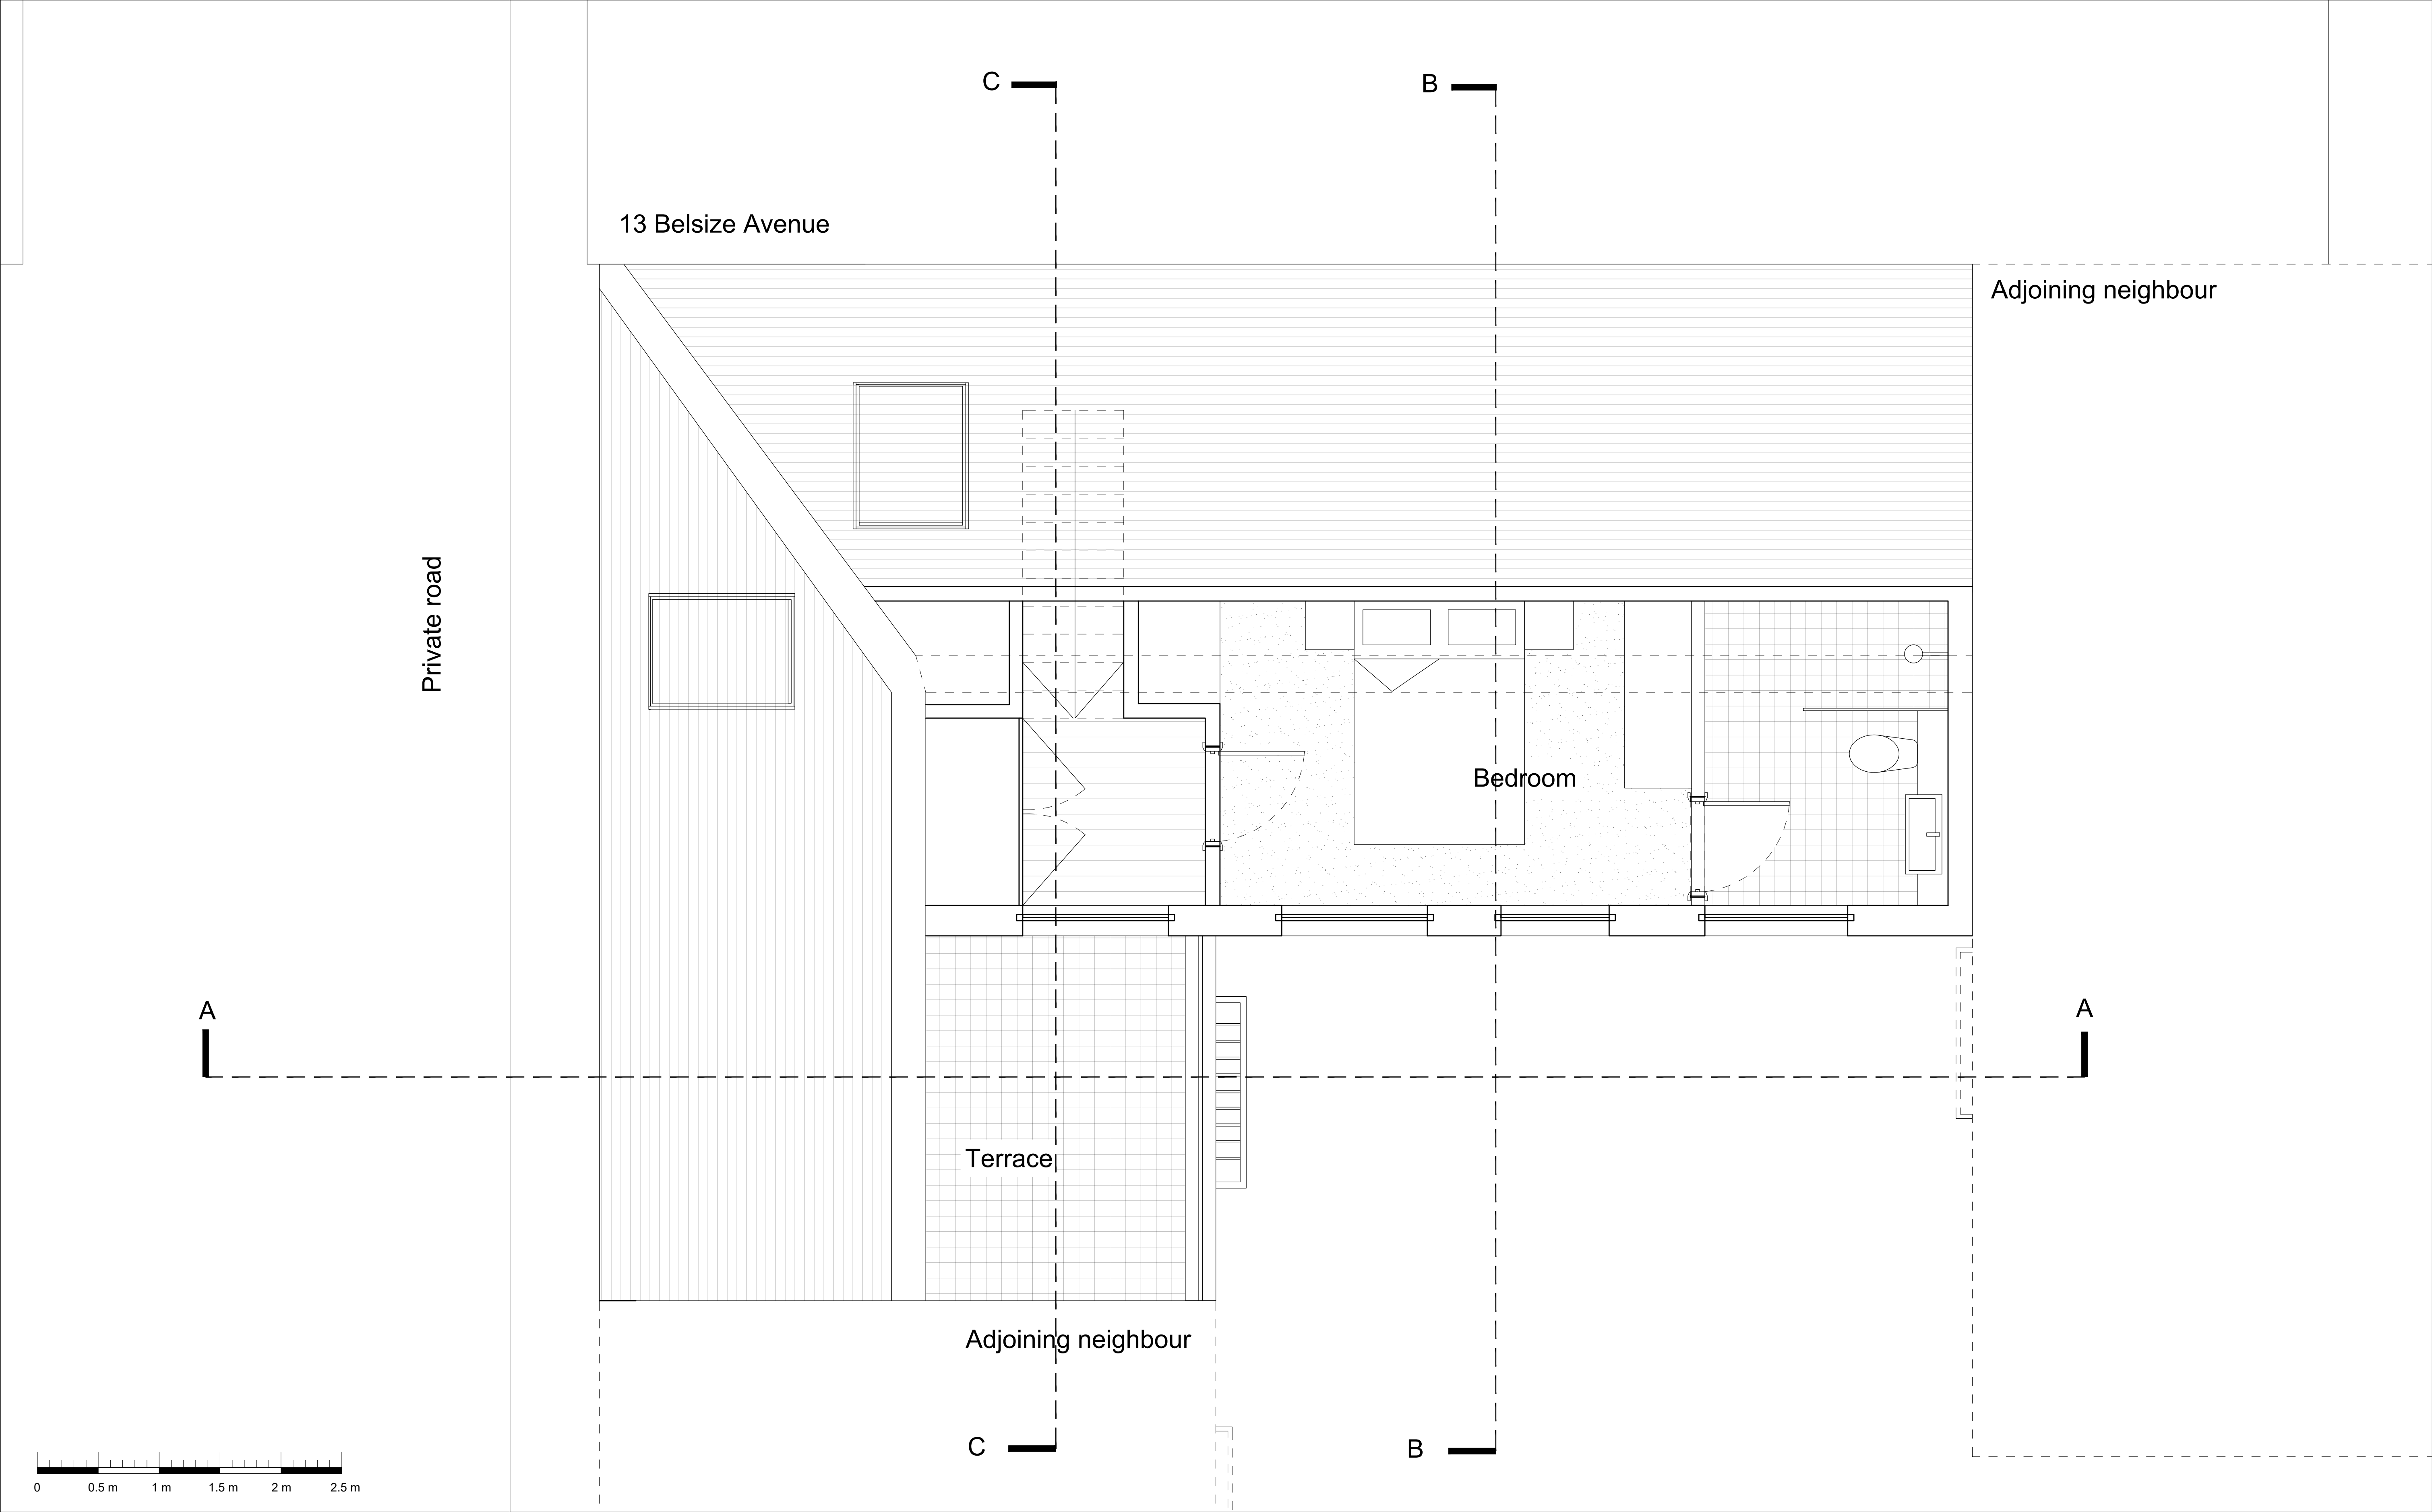

Do not scale from the drawing. All dimensions to be verified on site by contractor prior to commencement of any shop drawings and any works on site. Report all discrepancies to the Architect immediately.

This drawings is to be read in conjunction with all related consultant/engineers drawings and all other relevant information.

REV	DATE	DESCRIPTION	CKD
P1	02.08.2023	Planning Issue	KAS

REV	DATE	DESCRIPTION	CKD


KAS Architects Ltd.  
8 Kidderpore Avenue  
London NW3 7SU  
020 8057 4567  
info@kasarchitects.com

telephone  
email

KAS JOB NO: 112

3 Belsize Mew, NW3 5AT  
Proposed Loft Extension  
105-02-DR-202

Client: Lexingtons  
Scale: 1:25 @A1 / 1:50 @A3

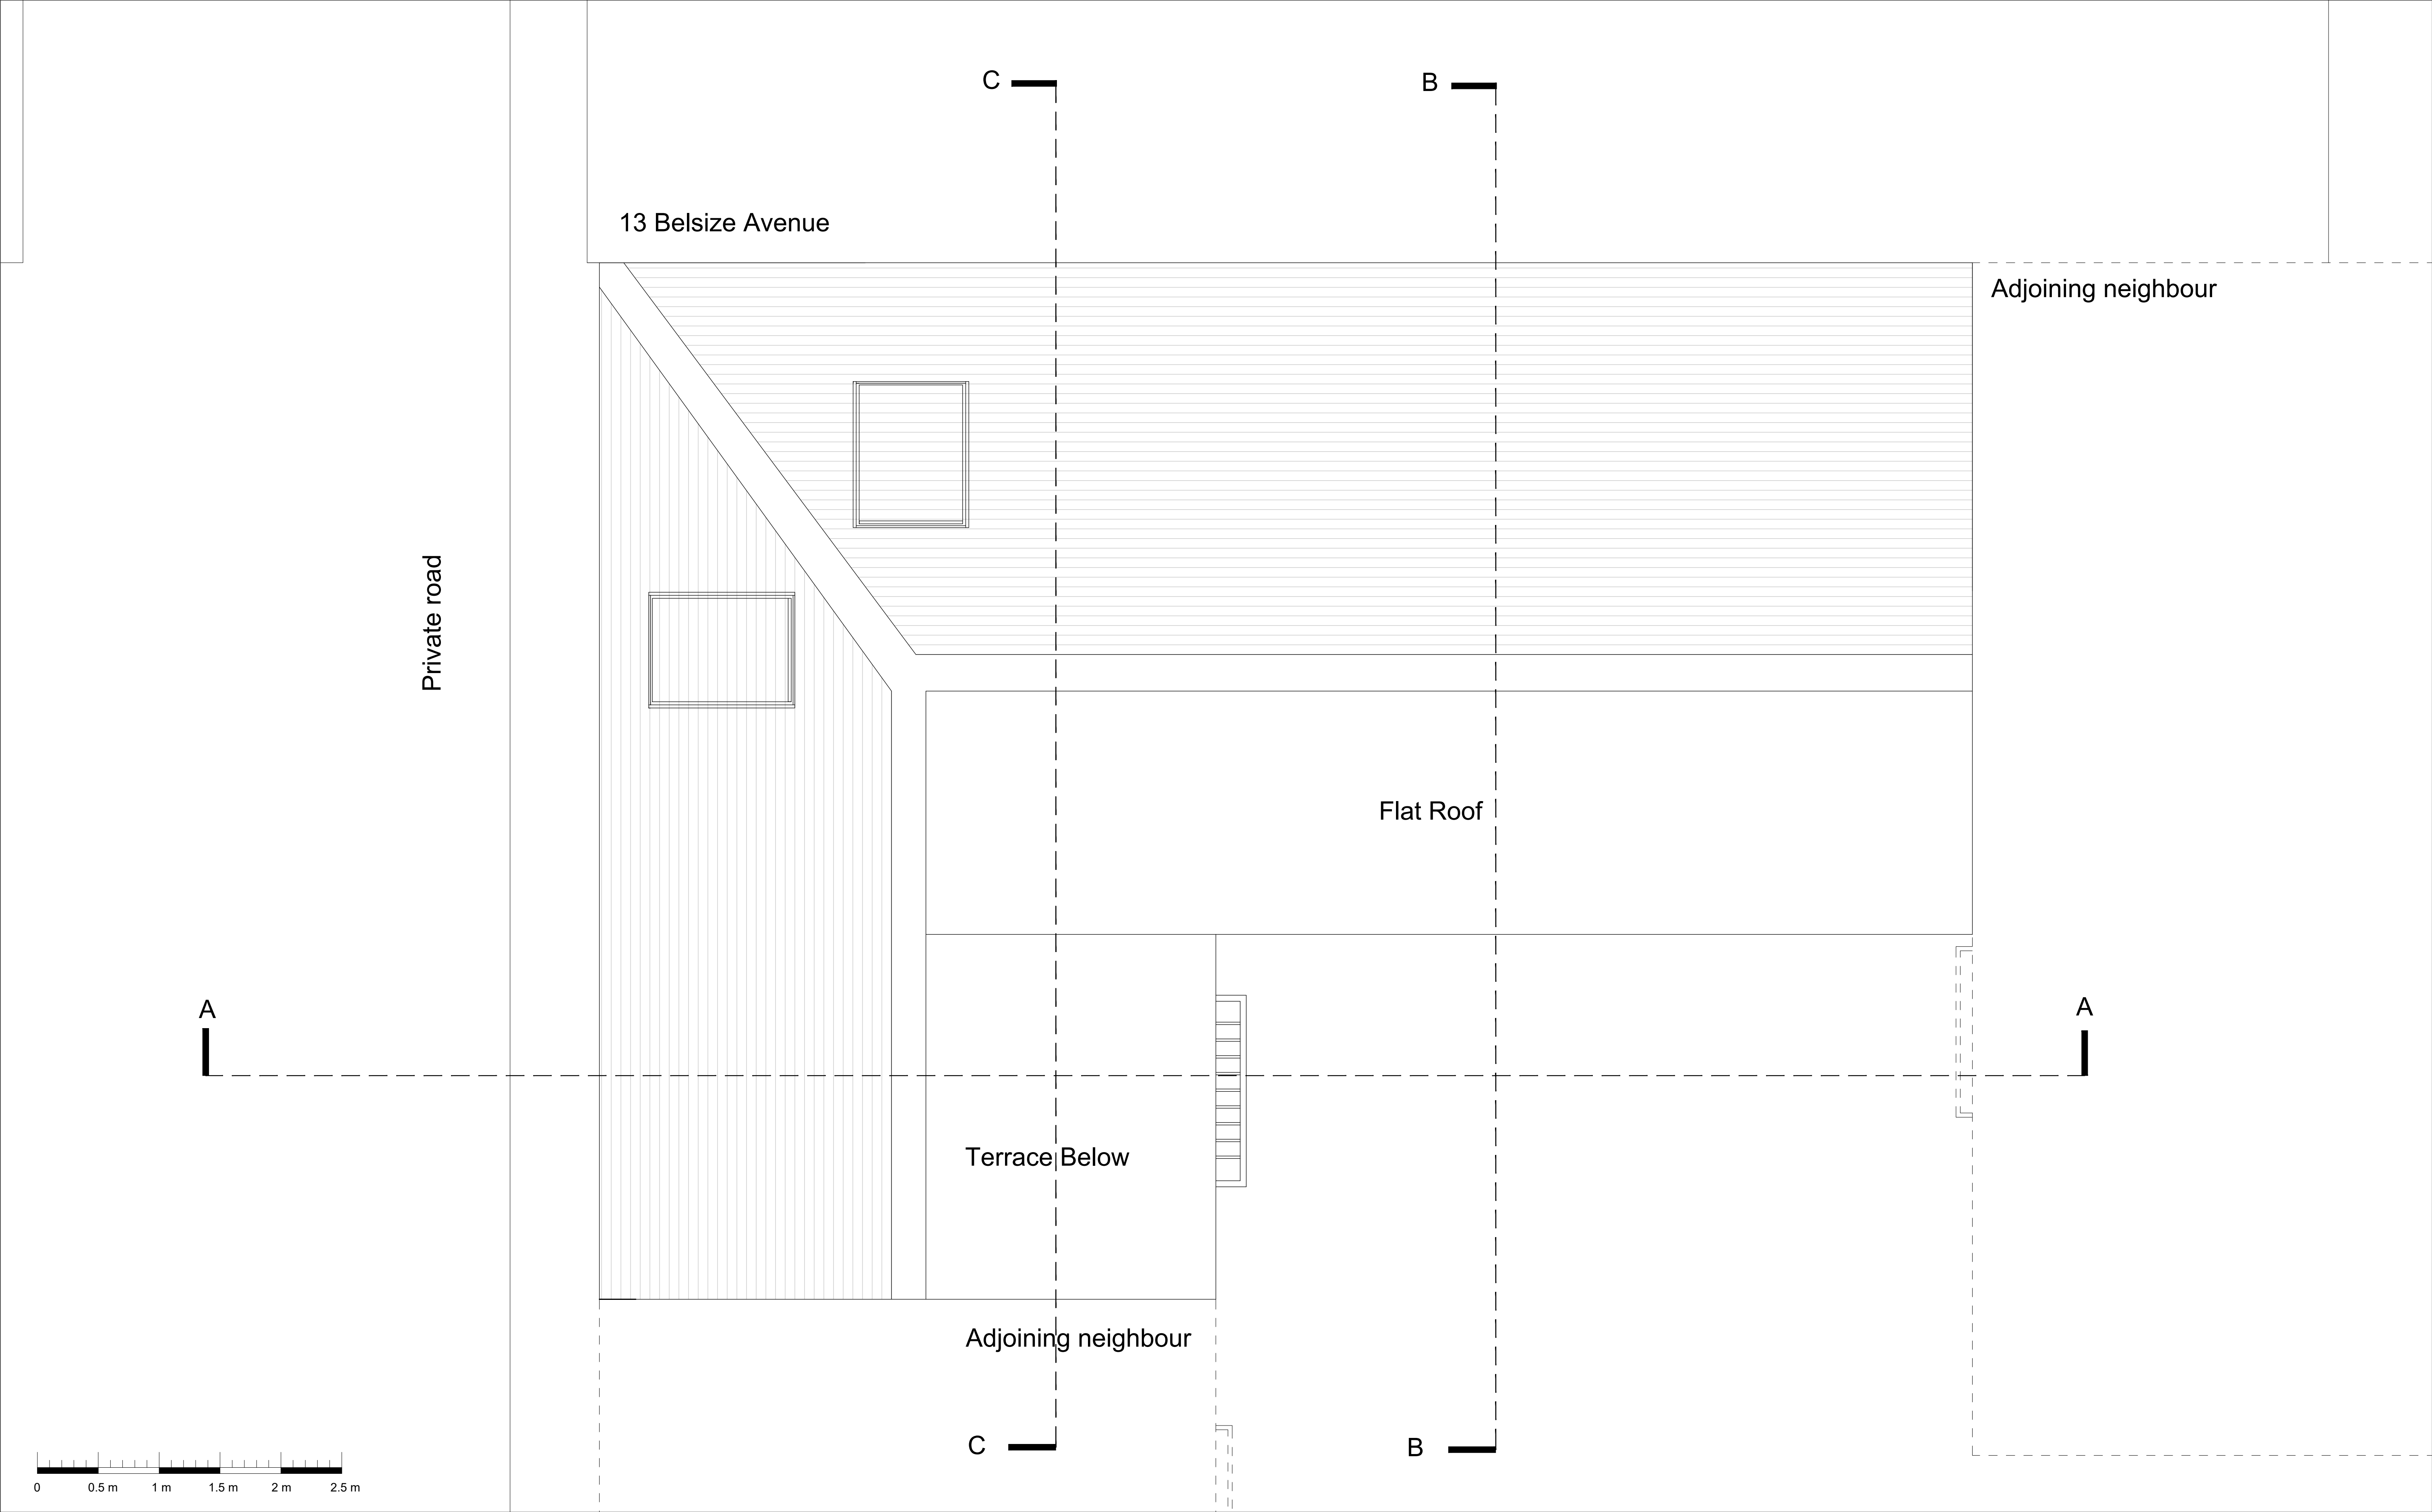

Do not scale from the drawing. All dimensions to be verified on site by contractor prior to commencement of any shop drawings and any works on site. Report all discrepancies to the Architect immediately.

This drawings is to be read in conjunction with all related consultant/engineers drawings and all other relevant information.

REV	DATE	DESCRIPTION	CKD
P1	02.08.2023	Planning Issue	KAS

REV	DATE	DESCRIPTION	CKD


KAS Architects Ltd.  
8 Kidderpore Avenue  
London NW3 7SU  
020 8057 4567  
info@kasarchitects.com


telephone  
email

3 Belsize Mew, NW3 5AT  
Proposed Roof  
105-RF-DR-203

Client: Lexingtons  
Scale: 1:25 @A1 / 1:50 @A3

KAS JOB NO: 112

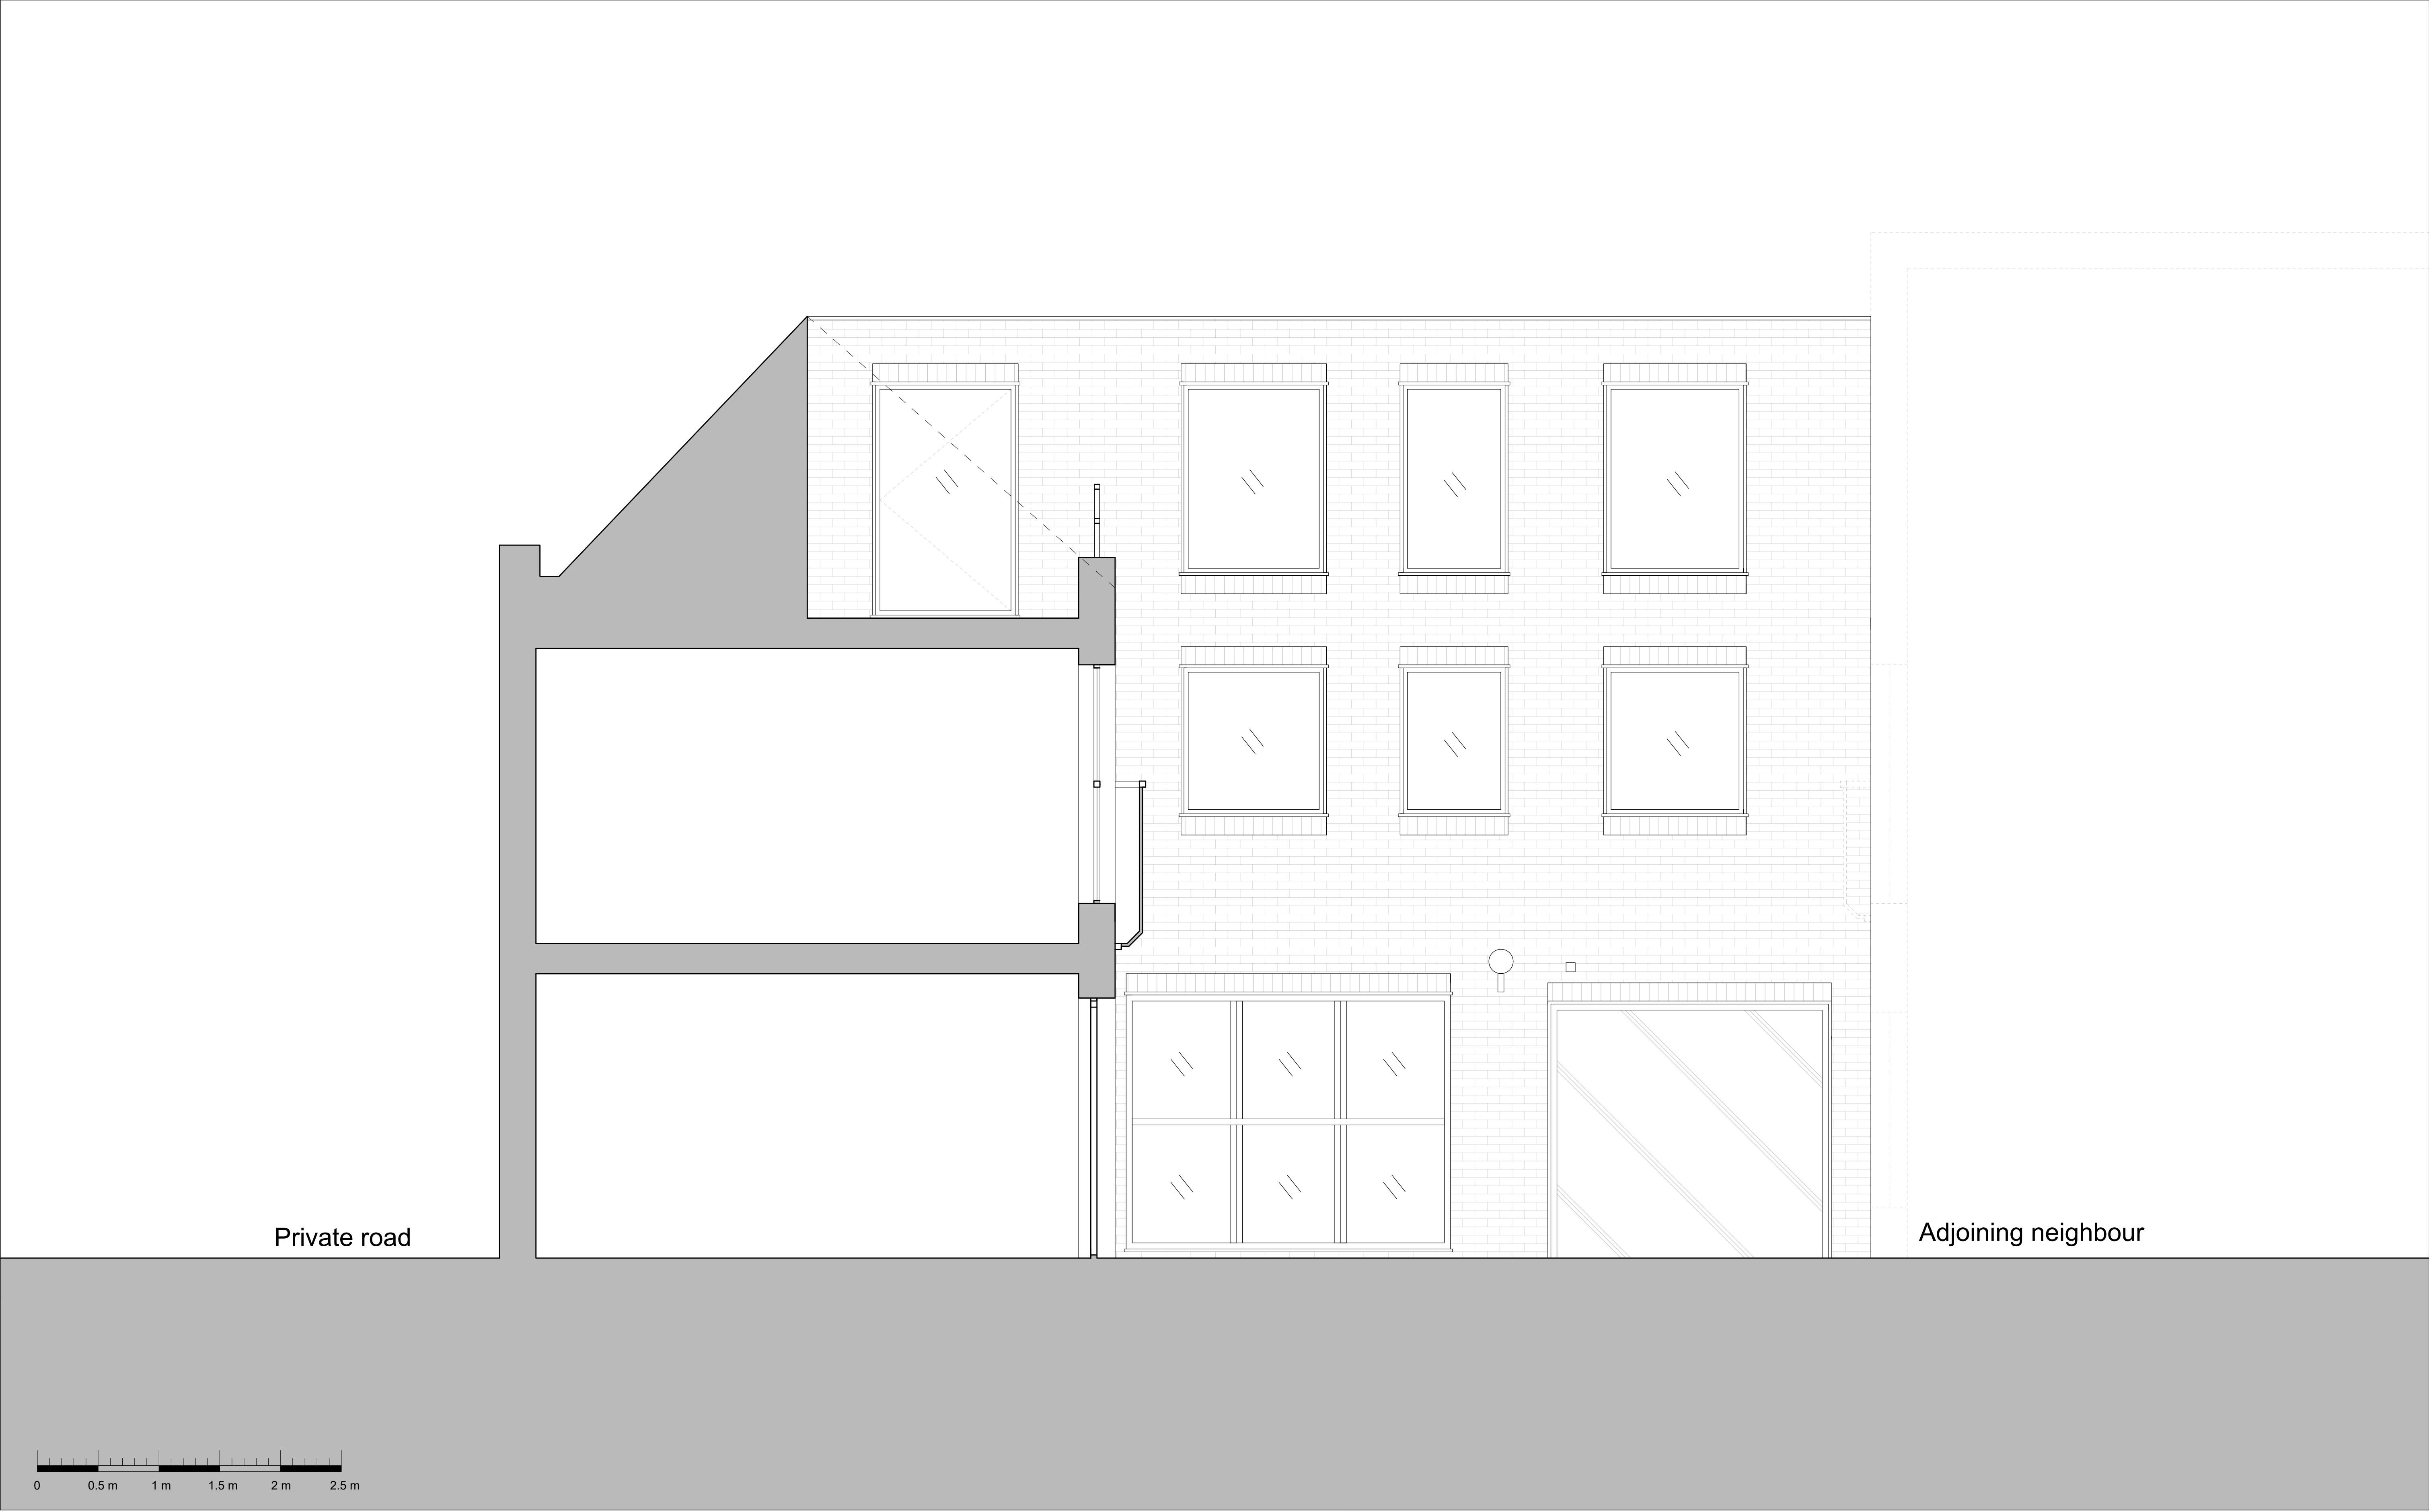

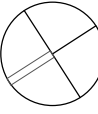

Do not scale from the drawing. All dimensions to be verified on site by contractor prior to commencement of any shop drawings and any works on site. Report all discrepancies to the Architect immediately.

This drawings is to be read in conjunction with all related consultant/engineers drawings and all other relevant information.

REV	DATE	DESCRIPTION	CKD
P1	02.08.2023	Planning Issue	KAS

REV	DATE	DESCRIPTION	CKD

KAS Architects Ltd.

8 Kidderpore Avenue  
London NW3 7SU  
020 8057 4567  
info@kasarchitects.com

telephone  
email

KAS JOB NO: 112


3 Belsize Mew, NW3 5AT

Proposed North Elevation

105-EL-DR-204

Client: Lexingtons

Scale: 1:25 @A1 / 1:50 @A3

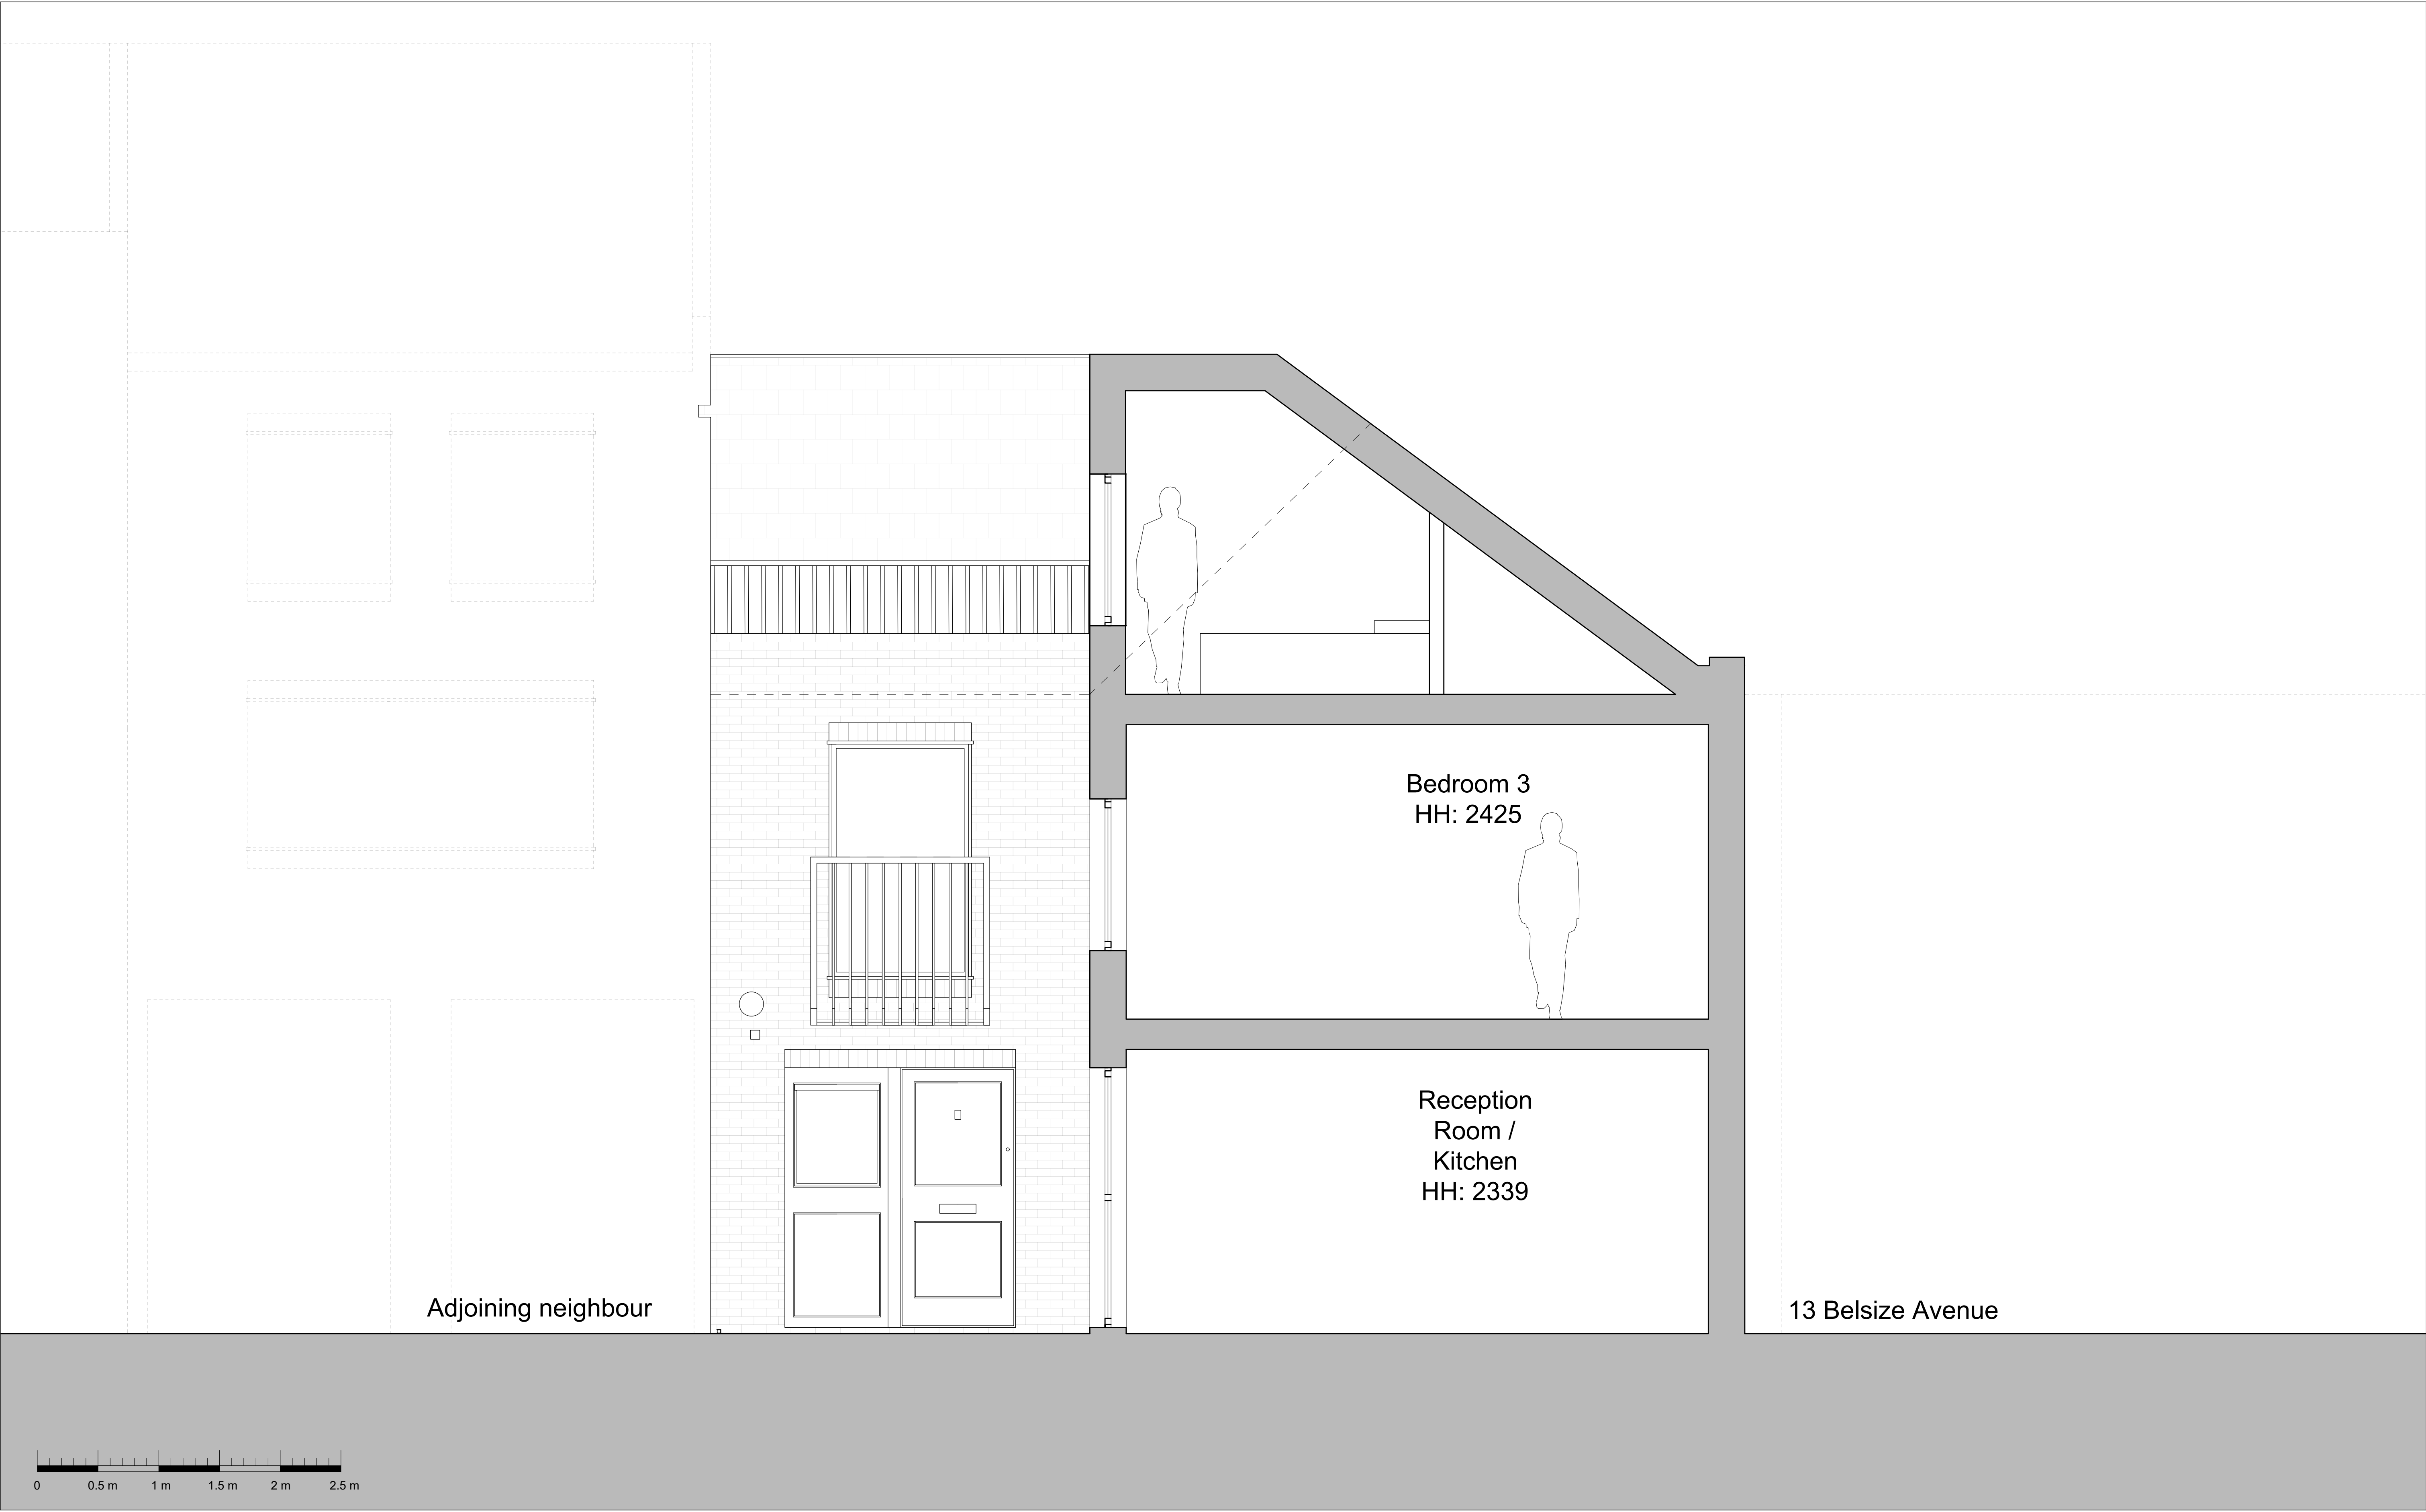

Do not scale from the drawing. All dimensions to be verified on site by contractor prior to commencement of any shop drawings and any works on site. Report all discrepancies to the Architect immediately.

This drawings is to be read in conjunction with all related consultant/engineers drawings and all other relevant information.

REV	DATE	DESCRIPTION	CKD
P1	02.08.2023	Planning Issue	KAS

REV	DATE	DESCRIPTION	CKD

**KAS Architects Ltd.**  
8 Kidderpore Avenue  
London NW3 7SU  
020 8057 4567  
info@kasarchitects.com

telephone  
email

KAS JOB NO: 112

**3 Belsize Mew, NW3 5AT**  
**Proposed East Elevation**  
**105-EL-DR-205**

Client: Lexingtons  
Scale: 1:25 @A1 / 1:50 @A3