



SECOND FLOOR PLAN
GROUND FLOOR PLAN




REAR ELEVATION
REAR ELEVATION

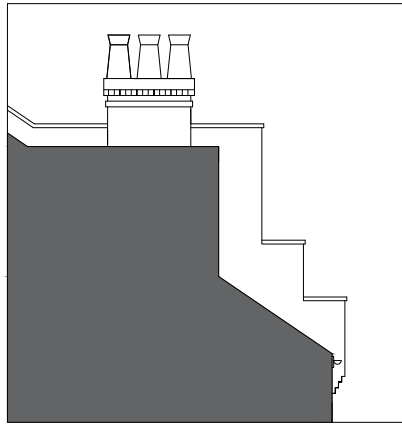


VIEW FROM 28

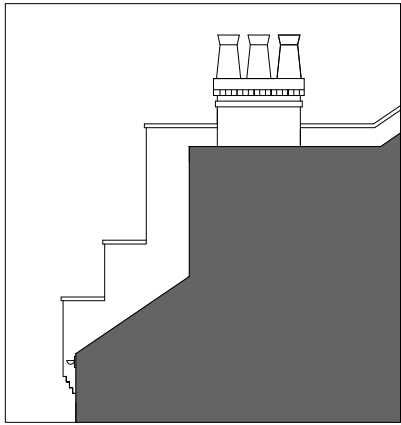

VIEW FROM 32

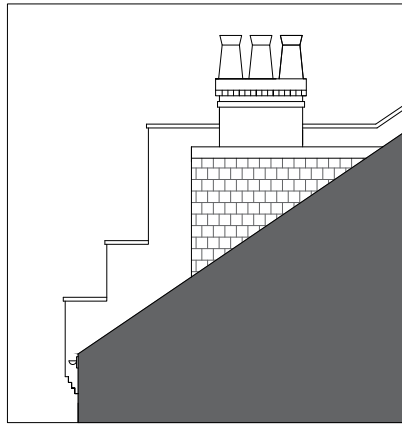

SECTION B-B

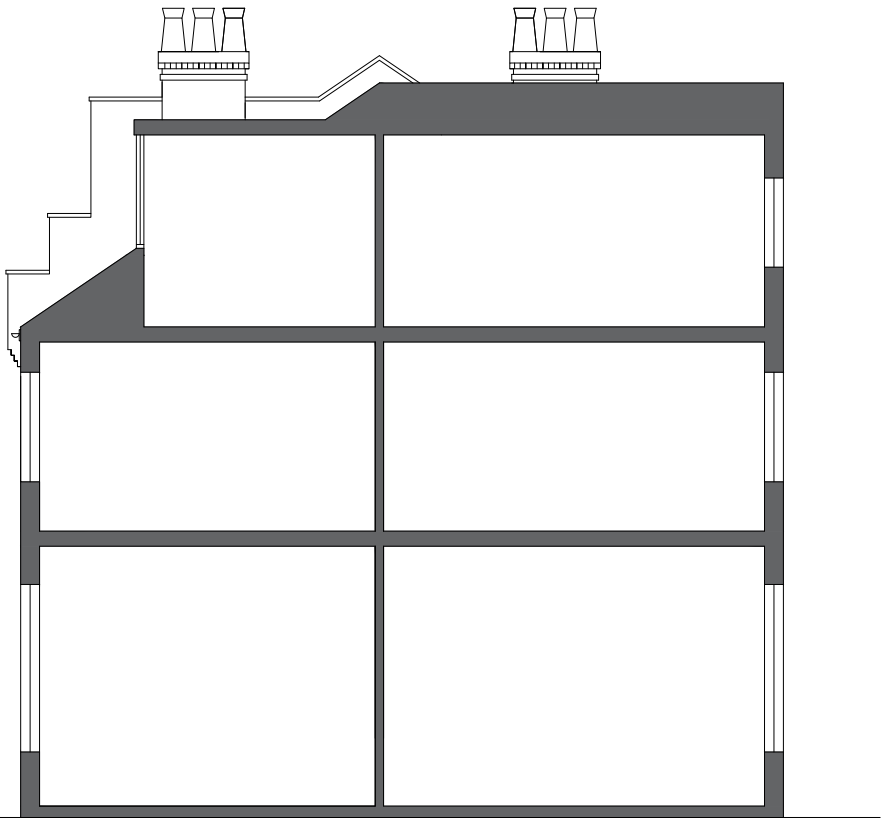

SECTION A-A
SECTION A-A



INFO@NSSURVEYORS.CO.UK HALLIDAYS MILL
01453 882 986 LONDON ROAD
WWW.NSSURVEYORS.CO.UK STROUD GL6 8NR

SITE: FLAT C
30 GLENHURST AVENUE
LONDON NW5 1PS

TITLE: AS EXISTING

STATUS: PLANNING

SCALE: 1:000@A3 DATE: MARCH 2024

DWG NO: 299/P1 REV: