


- 1. External insulation and smooth render, restored Art Deco ironwork
- 2. Possible glimpse of solar panels on roof
- 3. Replace existing windows with high performance Magis 40 windows, to match aesthetic of existing windows.
- 4. Rooflight
- 5. Balcony for upper floor flat
- 6. Existing entrance to upper floor flats
- 7. Existing shed to be retained and used as site office, location TBC
- 8. Privacy acid-etched glass screen towards 14 Swain's Lane

Legend

-  Existing elements.
-  assumed boundary
-  Approved elements.

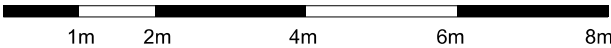

A. This drawing is not for construction.
B. This drawing is copyright of the architect.

Drawing Status: Planning	
Revision	Date

prewett
bizley
architects

118a London Wall London EC2Y 5JA 020 7256 2195
rp@prewettbizley.com www.prewettbizley.com

Project
16 Swain's Lane
London N6 6QS

Drawing		
As Approved West Elevation		
Scale 1:100 @ A3 1:50 @ A1		Date Apr 2024
Dwg. no. 259 AP 22		Revision -