



GROUND FLOOR PLAN

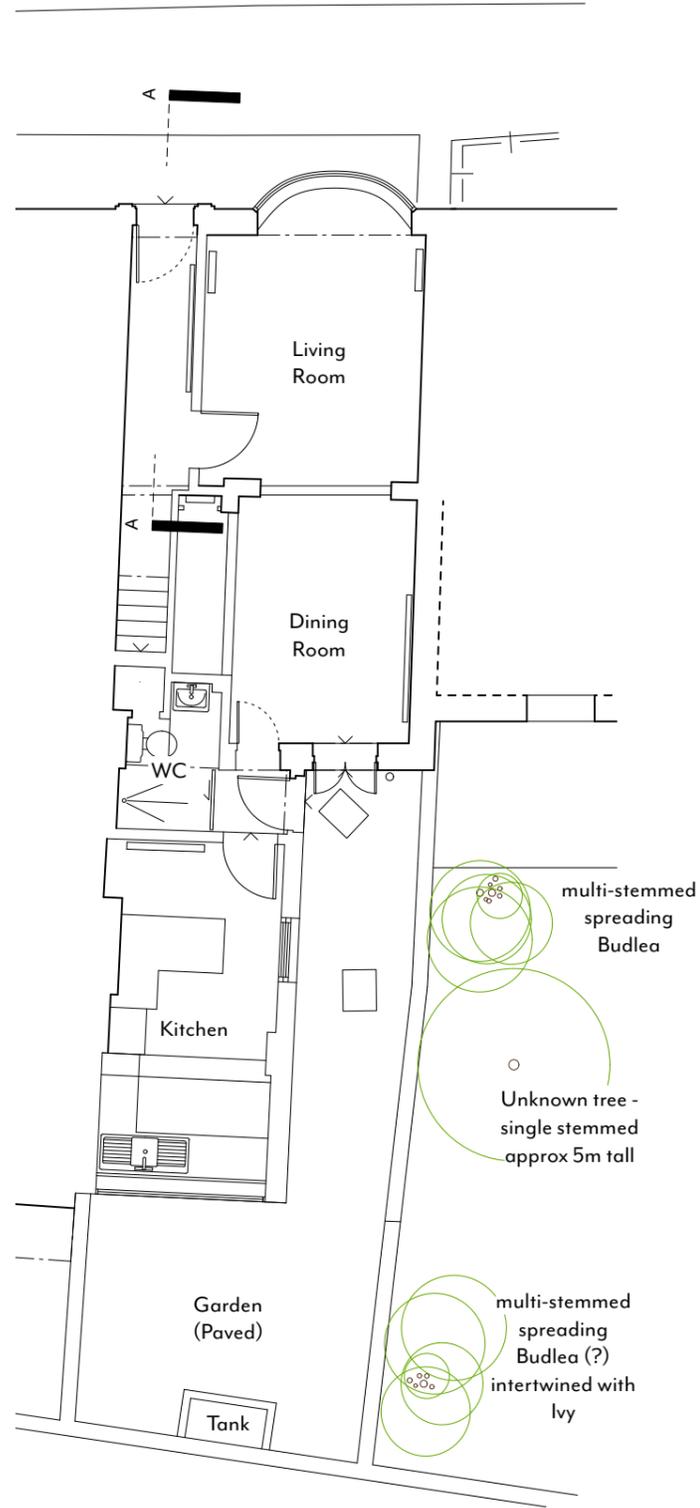


EXISTING GROUND FLOOR PLAN

Remove existing door pilasters and entablature

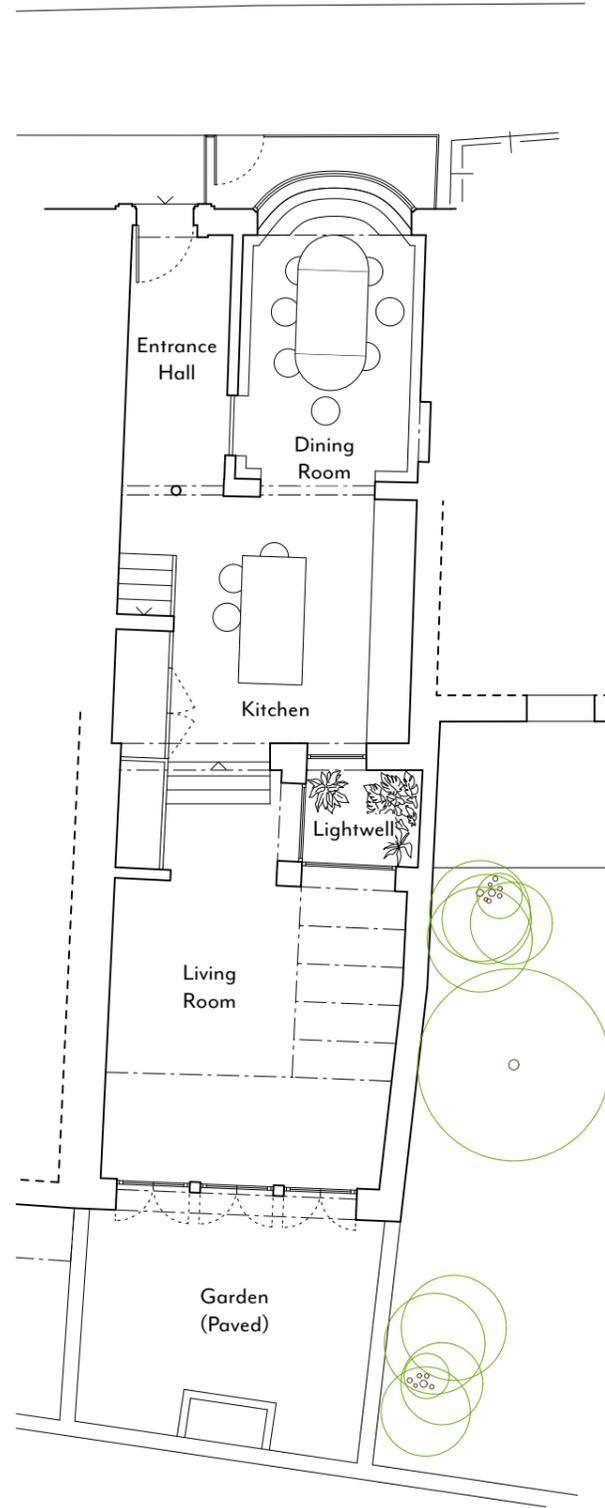

APPROVED GROUND FLOOR PLAN
2023/0626/P

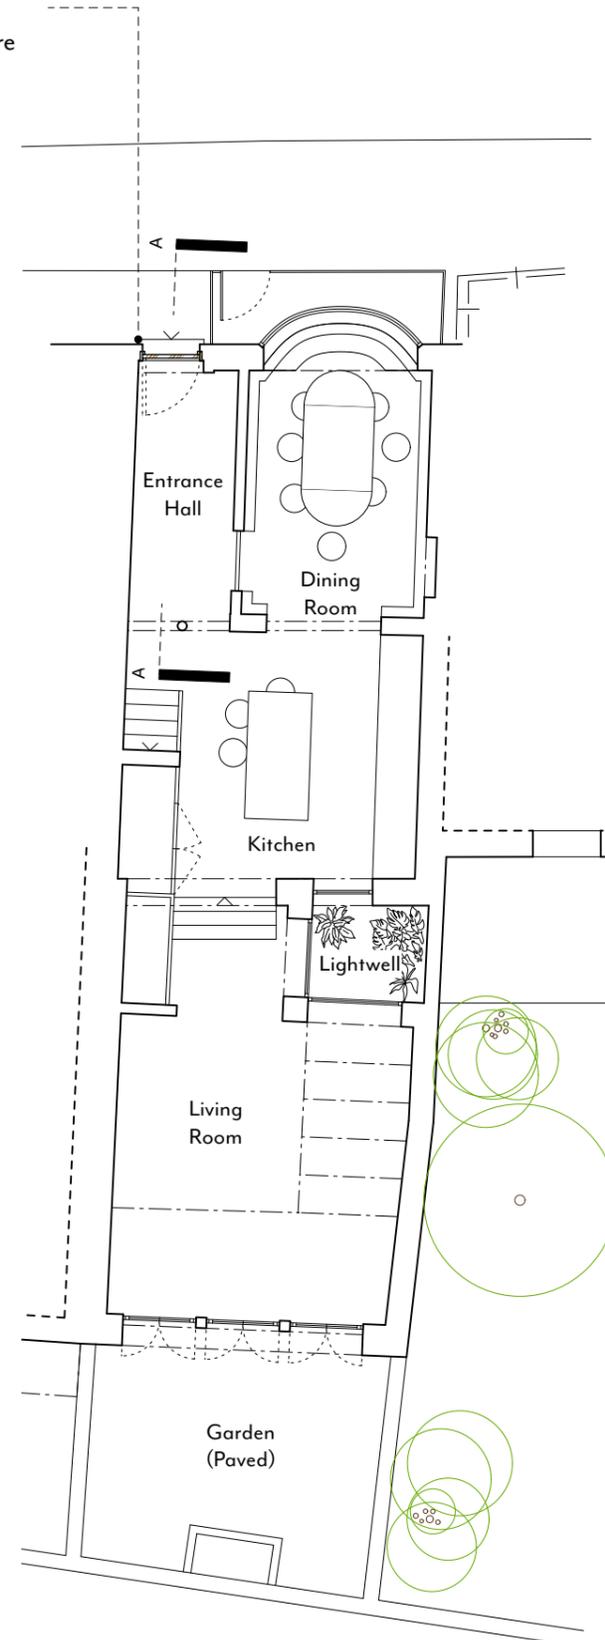

PROPOSED GROUND FLOOR PLAN

GENERAL NOTES:


This drawing is to be read in conjunction with the contract specification, the engineer's drawings and specification, and where appropriate the drawings and specifications prepared by relevant sub contractors.

All works are to be undertaken in accordance with the Building Regulations and the latest British Standards and Codes of Practice. The contractor must obtain Building Control permissions as necessary and appropriate.

All proprietary materials and products are to be used strictly in accordance with the manufacturers recommendations.

This drawing must not be scaled. All dimensions are to be checked on site prior to construction and any anomalies reported to architect.

IF IN DOUBT - ASK!

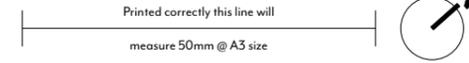

REV	DATE	DESCRIPTION
-----	------	-------------

SMITH & TAYLOR

85 Second Avenue - London - E12 6EN

www.smithandtaylorllp.com
info@smithandtaylorllp.com

020 7241 1494

PROJECT

262 Flask Walk

PROJECT ADDRESS

22 Flask Walk
Hampstead
NW3 1HE

CLIENT

Sasha McMurray

DRAWING TITLE

Ground Floor Plans_A3

DWG No.	REVISION
262_P201	

DRAWN	LD	ISSUE
CHECKED	JT	PLANNING
SCALE	DATE	
1:100@A3	23/04/2024	