

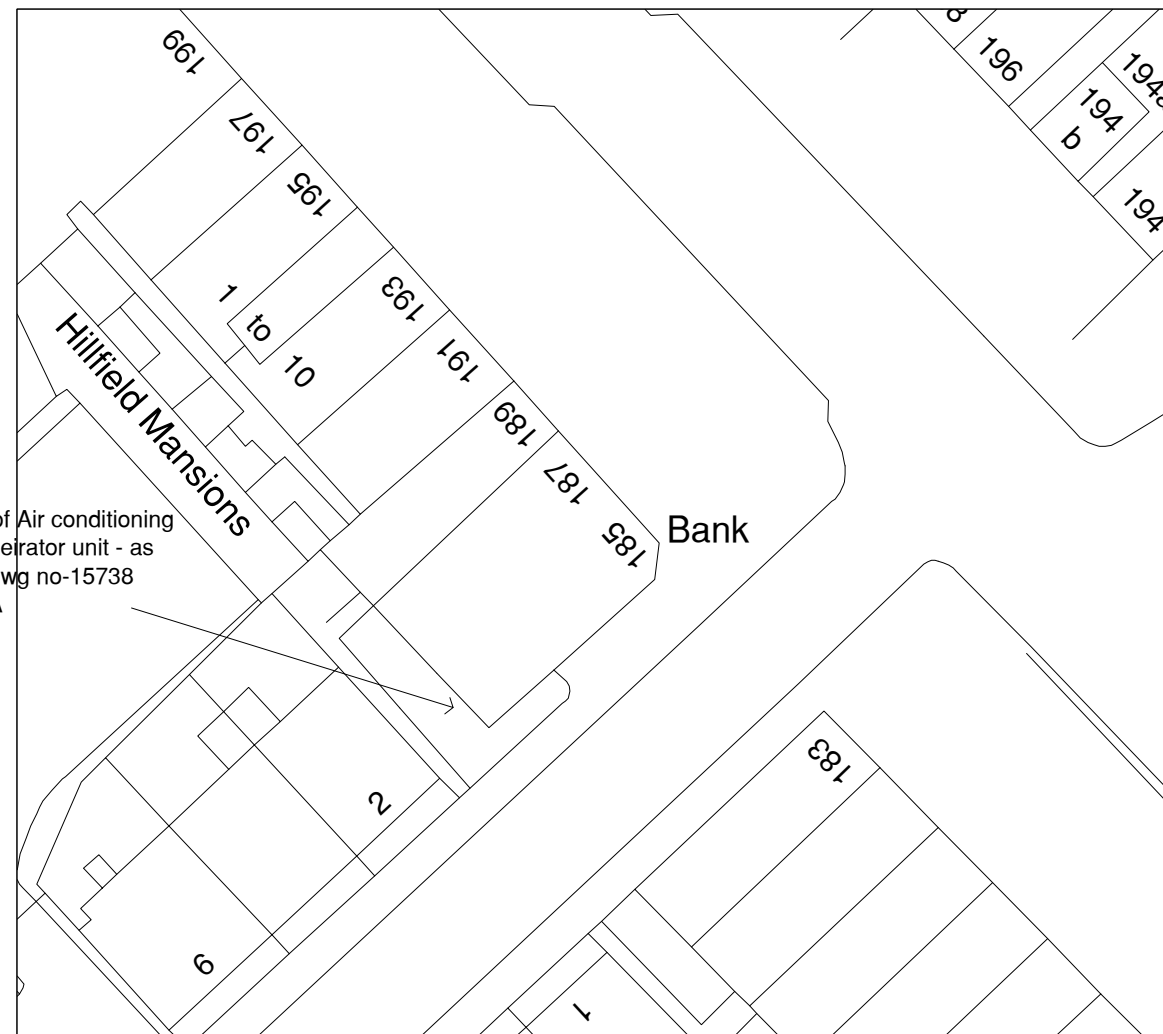
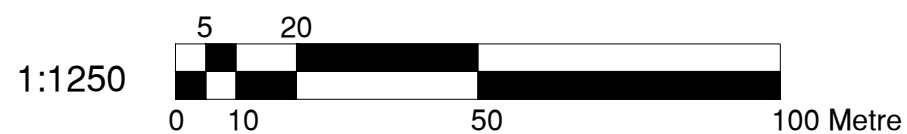


**Location Plan**  
Scale 1:1250

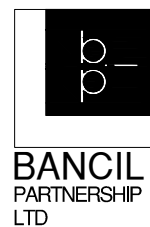

Location of Air conditioning and refrigerator unit - as shown in dwg no-15738 100A rev A

**Block Plan**  
Scale 1:500

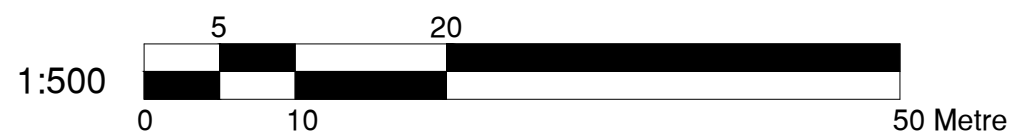

Dimensions to be verified on site  
DO NOT SCALE FROM THIS DRAWING.  
Any areas indicated on this drawing are for guidance only.  
No responsibility is taken for their accuracy.

This drawing is the property of BANCIL PARTNERSHIP LTD  
Copyright is reserved by them and the drawing is issued on the condition that it is not copied, reproduced, retained or disclosed to any unauthorised person, either wholly or in part without the consent in writing of BANCIL PARTNERSHIP LTD


Site Address:

185 - 187 Haverstock Hill  
London  
NW3 4QG

Client Detail:

Title:

Location Plan  
Block Plan

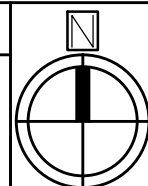

Drawn By: NM  
Checked By: SM  
Date: 08/2022  
Drawing No. PL2/SM/3081 - 00

Revisions:


Rev	Revision	Date

Scale: 1:1250 / 500 Paper Size: A3




Existing Side Elevation from  
Glenloch Road

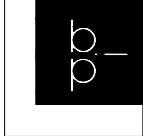

 <b>BANCIL PARTNERSHIP LTD</b>	<small>Dimensions to be verified on site DO NOT SCALE FROM THIS DRAWING. Any areas indicated on this drawing are for guidance only. No responsibility is taken for their accuracy.</small>	<b>Site Address:</b> 185 - 187 Haverstock Hill London NW3 4QG	<b>Client Detail:</b>	<b>Title:</b> Existing Side Elevation	<b>Drawn By:</b> NM <b>Checked By:</b> SM <b>Date:</b> 08/2022 <b>Drawing No.</b> PL2/SM/3081 - 01	<b>Revisions:</b>												
	<small>This drawing is the property of BANCIL PARTNERSHIP LTD Copyright is reserved by them and the drawing is issued on the condition that it is not copied, reproduced, retained or disclosed to any unauthorised person, either wholly or in part without the consent in writing of BANCIL PARTNERSHIP LTD</small>	<small>131 Heston Road, Hounslow, Middx, TW5 0RD Tel: 020 8574 4546 Fax: 020 8574 4526</small>	<b>Scale:</b> 1:100 <b>Paper Size:</b> A3	<table border="1"> <thead> <tr> <th>Rev</th> <th>Revision</th> <th>Date</th> </tr> </thead> <tbody> <tr><td> </td><td> </td><td> </td></tr> <tr><td> </td><td> </td><td> </td></tr> <tr><td> </td><td> </td><td> </td></tr> <tr><td> </td><td> </td><td> </td></tr> </tbody> </table>	Rev	Revision	Date											
Rev	Revision	Date																



1:100

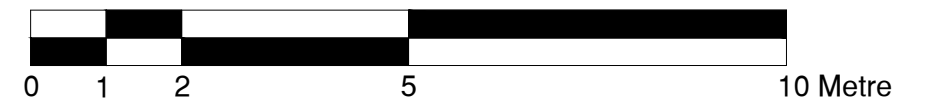

Dimensions to be verified on site  
DO NOT SCALE FROM THIS DRAWING.  
Any areas indicated on this drawing are for guidance only.  
No responsibility is taken for their accuracy.

This drawing is the property of BANCIL PARTNERSHIP LTD  
Copyright is reserved by them and the drawing is issued on the condition that it is not copied, reproduced, retained or disclosed to any unauthorised person, either wholly or in part without the consent in writing of BANCIL PARTNERSHIP LTD

Site Address:  
185 - 187 Haverstock Hill  
London  
NW3 4QG

Client Detail:

Title:  
Existing Rear Elevation

Drawn By: NM  
Checked By: SM  
Date: 08/2022  
Drawing No. PL2/SM/3081 - 02

Revisions:		
Rev	Revision	Date
A	Fence added	04/2024

Scale: 1:100 Paper Size: A3

131 Heston Road, Hounslow, Middx, TW5 0RD Tel: 020 8574 4546 Fax: 020 8574 4526



Dimensions to be verified on site  
**DO NOT SCALE FROM THIS DRAWING.**  
 Any areas indicated on this drawing are for guidance only.  
 No responsibility is taken for their accuracy.

This drawing is the property of BANCIL PARTNERSHIP LTD  
 Copyright is reserved by them and the drawing is issued on the condition that it is not copied, reproduced, retained or disclosed to any unauthorised person, either wholly or in part without the consent in writing of BANCIL PARTNERSHIP LTD

Site Address:  
 185 - 187 Haverstock Hill  
 London  
 NW3 4QG


Client Detail:

Title:  
 Proposed Rear Section through plant

Scale: 1:100 Paper Size: A3

Drawn By: NM  
 Checked By: SM  
 Date: 12/2022  
 Drawing No. PL2/SM/3081 - 03

Revisions:		
Rev	Revision	Date
A	Size of acoustic enclosure.	12/2023
B	Fence added	04/2024

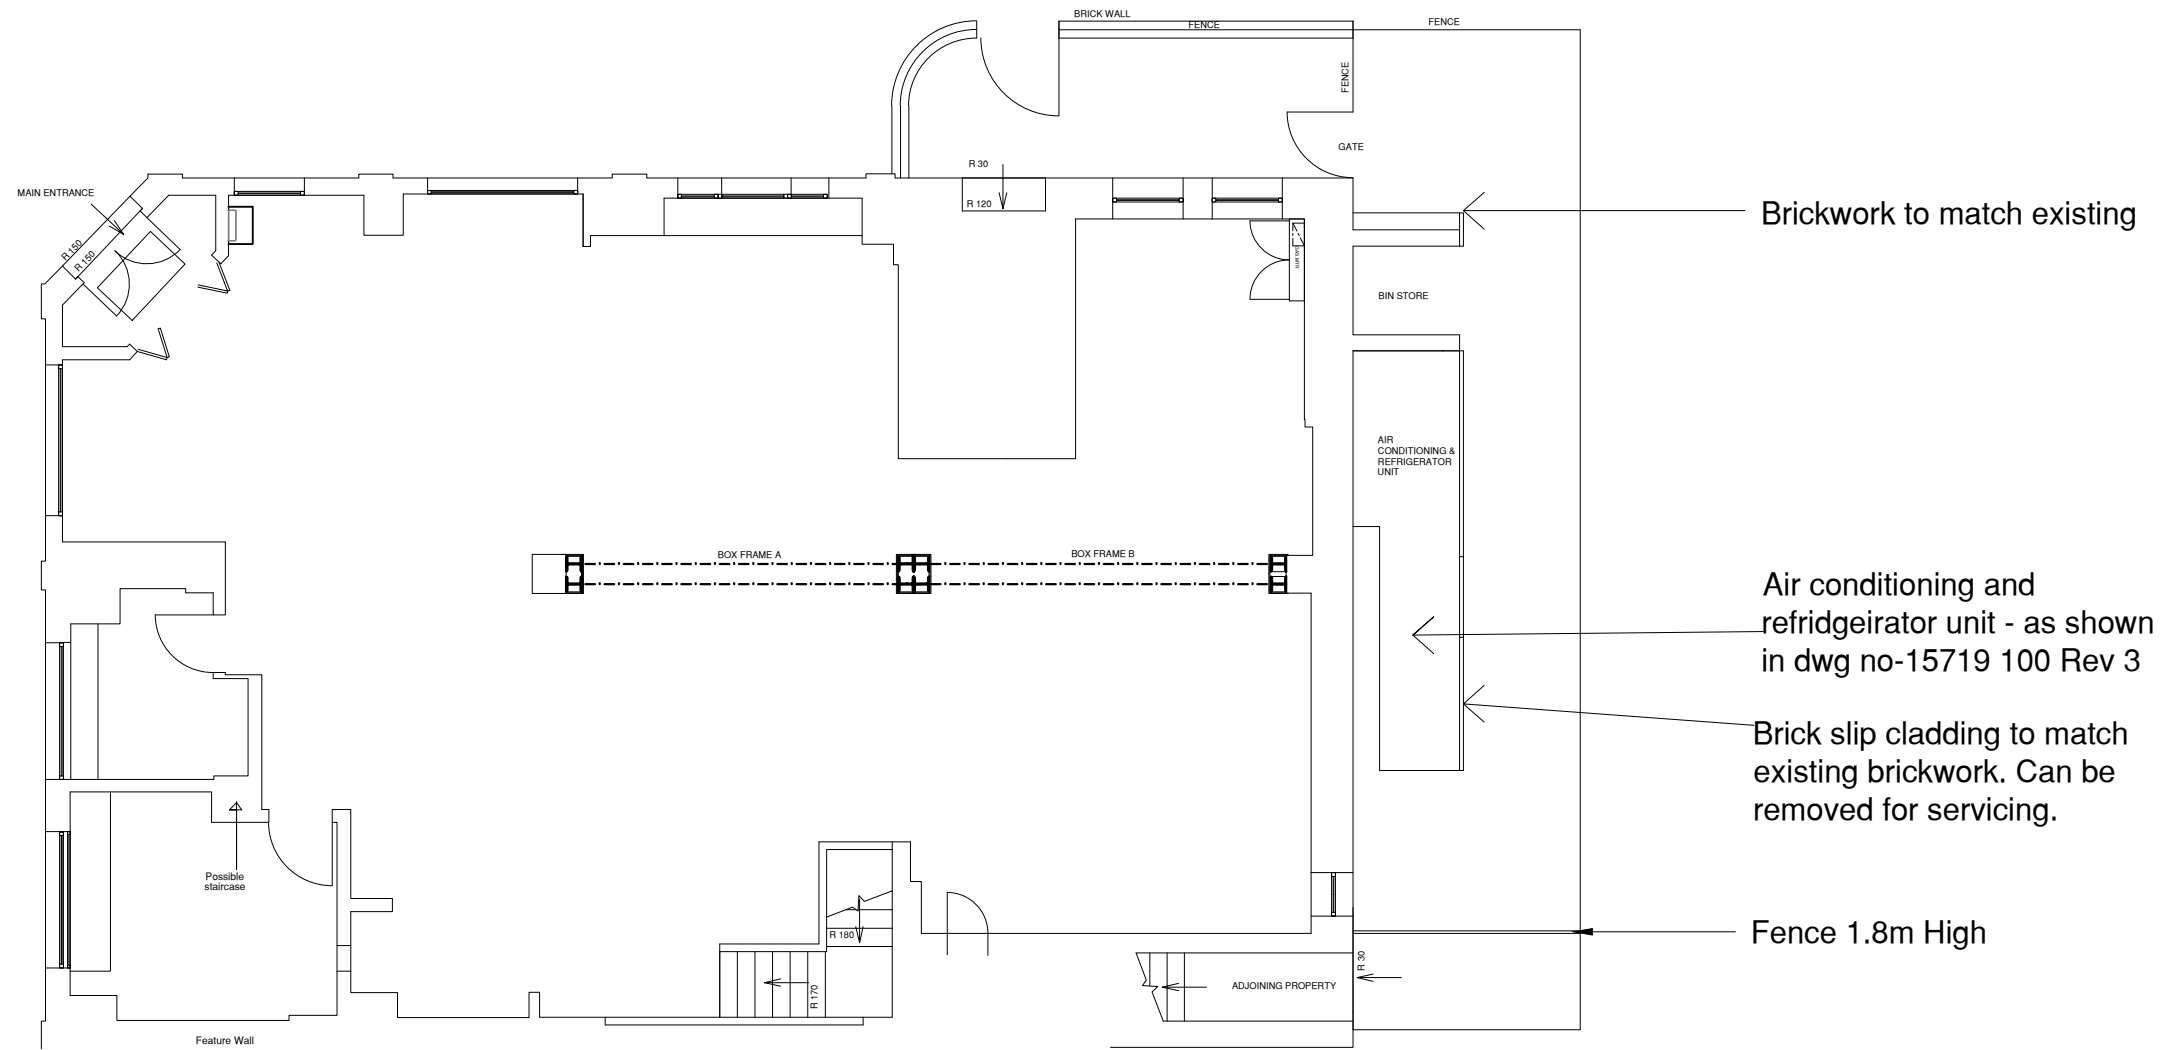

Dimensions to be verified on site  
**DO NOT SCALE FROM THIS DRAWING.**  
 Any areas indicated on this drawing are for guidance only.  
 No responsibility is taken for their accuracy.

This drawing is the property of BANCIL PARTNERSHIP LTD  
 Copyright is reserved by them and the drawing is issued on the condition that it is not copied, reproduced, retained or disclosed to any unauthorised person, either wholly or in part without the consent in writing of BANCIL PARTNERSHIP LTD

Site Address:  
 185 - 187 Haverstock Hill  
 London  
 NW3 4QG

Client Detail:

Title:  
 Proposed Floor Plans

Drawn By: NM  
 Checked By: SM  
 Date: 12/2022  
 Drawing No. PL2/SM/3081 - 04


Revisions:		
Rev	Revision	Date
A	Unit size revised	12/2023
B	Fence added	04/2024



Brickwork to match existing

Side Elevation from Glenloch Road

1:100

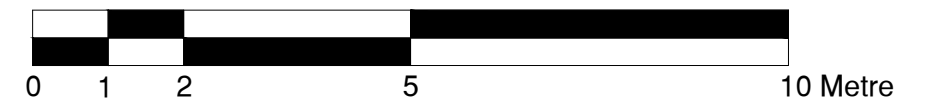

Dimensions to be verified on site  
 DO NOT SCALE FROM THIS DRAWING.  
 Any areas indicated on this drawing are for guidance only.  
 No responsibility is taken for their accuracy.

This drawing is the property of BANCIL PARTNERSHIP LTD  
 Copyright is reserved by them and the drawing is issued on the condition that it is not copied, reproduced, retained or disclosed to any unauthorised person, either wholly or in part without the consent in writing of BANCIL PARTNERSHIP LTD

Site Address:  
 185 - 187 Haverstock Hill  
 London  
 NW3 4QG

Client Detail:


Title:  
 Proposed Side Elevation

Scale: 1:100    Paper Size: A3

Drawn By: NM  
 Checked By: SM  
 Date: 08/2022  
 Drawing No. PL2/SM/3081 - 05

Revisions:		
Rev	Revision	Date
A	Size of acoustic enclosure.	12/2023

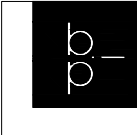

 <b>BANCIL PARTNERSHIP LTD</b>	<small>Dimensions to be verified on site DO NOT SCALE FROM THIS DRAWING. Any areas indicated on this drawing are for guidance only. No responsibility is taken for their accuracy.</small>	<b>Site Address:</b> 185 - 187 Haverstock Hill London NW3 4QG	<b>Client Detail:</b>	<b>Title:</b> Proposed Rear Elevation	<b>Drawn By:</b> NM <b>Checked By:</b> SM <b>Date:</b> 12/2022 <b>Drawing No.</b> PL2/SM/3081 - 06	<b>Revisions:</b>								
	<small>This drawing is the property of BANCIL PARTNERSHIP LTD Copyright is reserved by them and the drawing is issued on the condition that it is not copied, reproduced, retained or disclosed to any unauthorised person, either wholly or in part without the consent in writing of BANCIL PARTNERSHIP LTD</small>	<small>131 Heston Road, Hounslow, Middx, TW5 0RD Tel: 020 8574 4546 Fax: 020 8574 4526</small>	<b>Scale:</b> 1:100	<b>Paper Size:</b> A3	<table border="1"> <thead> <tr> <th>Rev</th> <th>Revision</th> <th>Date</th> </tr> </thead> <tbody> <tr> <td>A</td> <td>Size of acoustic enclosure.</td> <td>12/2023</td> </tr> <tr> <td>B</td> <td>Fence added</td> <td>04/2024</td> </tr> </tbody> </table>	Rev	Revision	Date	A	Size of acoustic enclosure.	12/2023	B	Fence added	04/2024
	Rev	Revision	Date											
A	Size of acoustic enclosure.	12/2023												
B	Fence added	04/2024												