




Existing Street Elevation

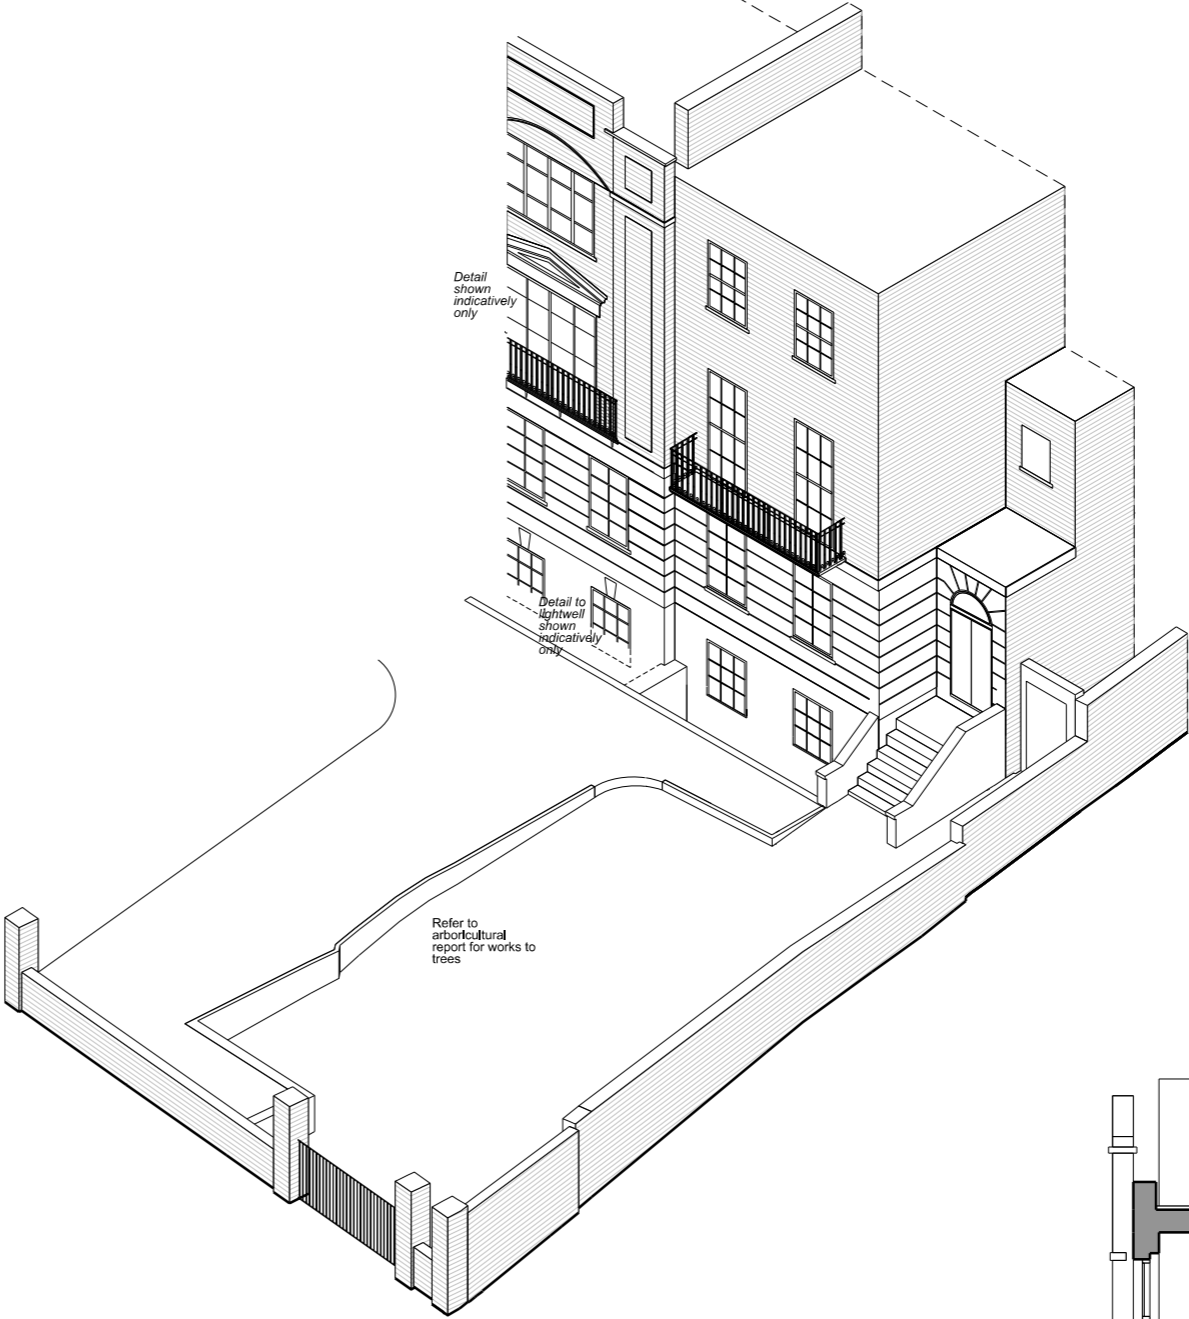

Existing Front Elevation

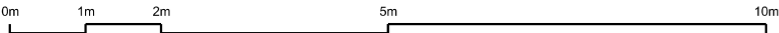

Existing Axonometric
Not to scale

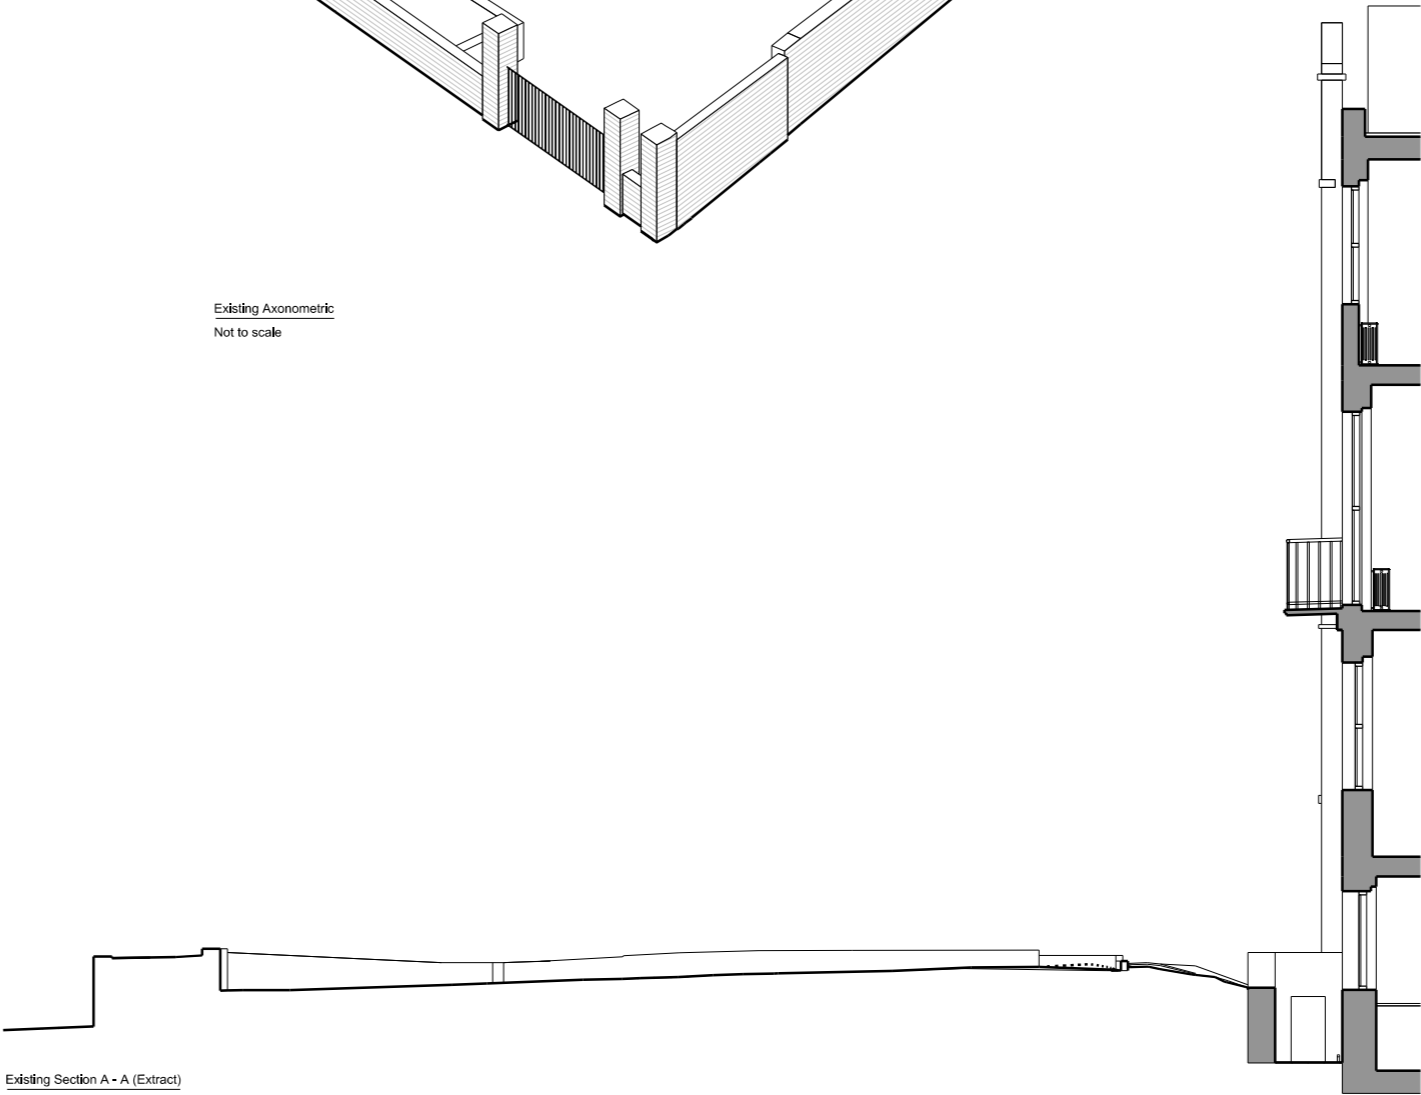

Existing Section A - A (Extract)

General Notes

Do not scale from this drawing. Drawings are for the purpose of the stage stated at the base of the drawing and therefore not for construction unless specifically stated. All dimensions to be verified on site prior to construction.

For information only unless indicated in status.

All structure to Structural Engineer's design.

All services to be Contractor's design.

All works to be in accordance with current Building Regulation requirements an current construction legislation.

It is the contractor's responsibility to cross-reference all design documents and notify the architect of any inadequacy, discrepancy or divergence in or between the full drawing package/design information.

Drawings to be read in conjunction with full drawing package Issued by Architect and other consultants information.

Copyright © Flower Michelin Architects LLP 2023

Revision	Date	Description
----------	------	-------------

FLOWER MICHELIN

+44(0)20 7751 0444
studio@flowermichelin.com
Unit 7-8, 27 Ackmar Road, London, SW6 4UR
flowermichelin.com



Project	133 Haverstock Hill, London NW3 4RU	Rev
Title	Existing Front Boundary Walls	
Number	312_01_65	
Status	Existing	Scale 1:100 A3