



1. Do not scale from this drawing. Use figured dimensions only.
2. This drawing may not be based on survey drawings and areas are therefore subject to change as part of the general design process and/or the obtention of a survey drawing study.

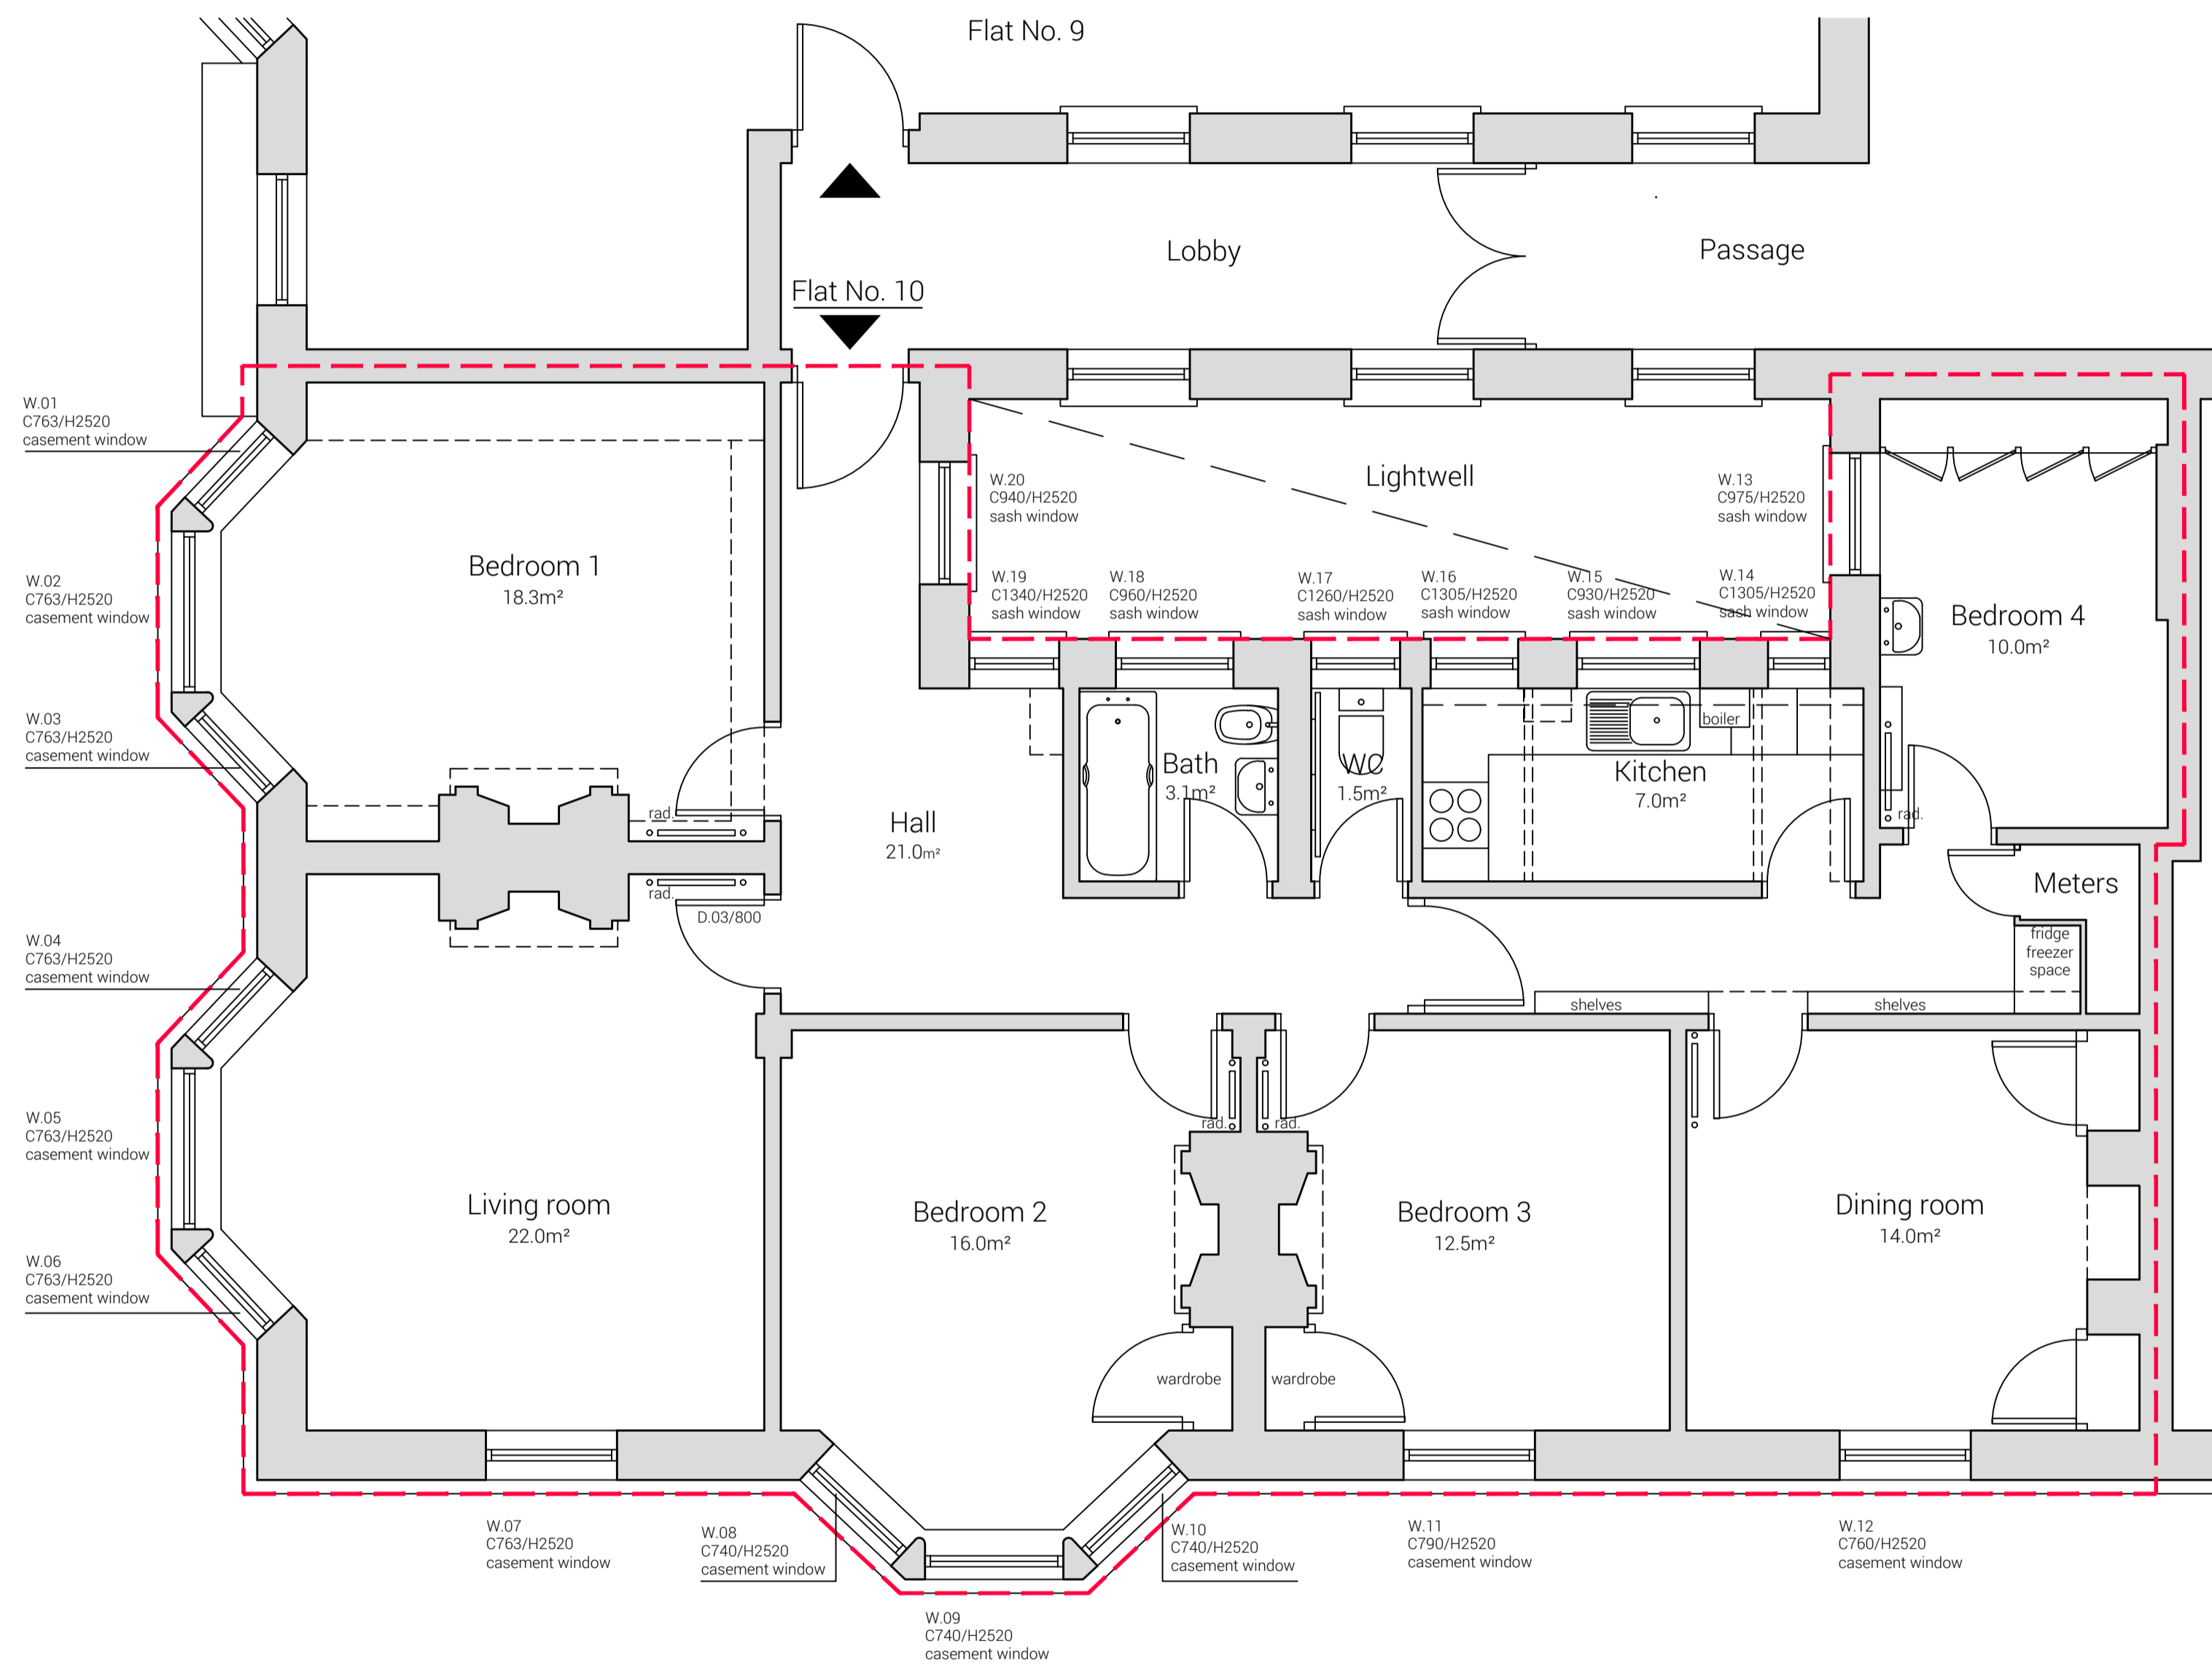

Rev.	Date	Description
-	-/-/-	-

PLANNING

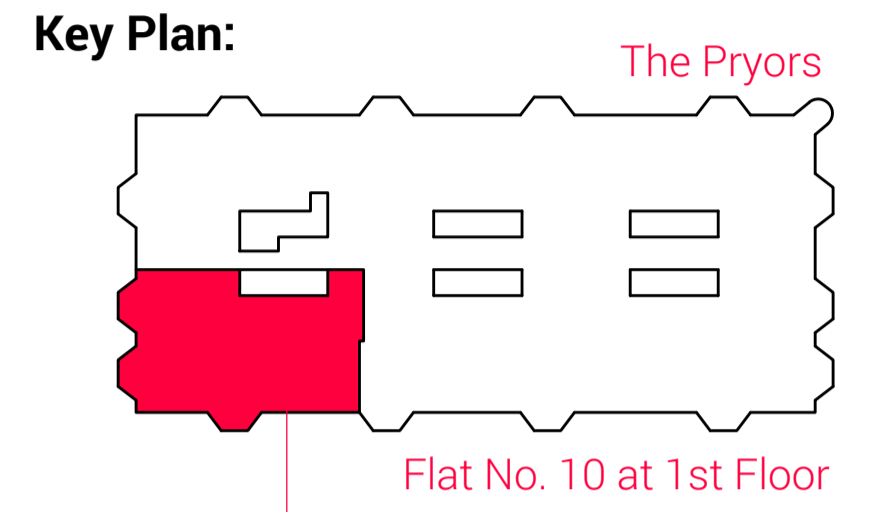


The Pryors
Flat No. 10, East Heath Road, London NW3 1BS

PROJECT NO.	DWG NO.	REV.
23300	P_EX_GA_01	-



TITLE
Flat No. 10 - Existing Floor Plan

DATE	SCALE
12/02/2024	1:50 @ A1 / 1:100 @ A3

Alstair Downie, The Brewery, The Old Brewery, Priory Lane, Burford, OX18 4SG
T: +44 7973 154540 E: studio@alstairdownie.com W: www.alstairdownie.com
All sizes in millimetres unless otherwise stated. Do not scale this drawing. © Alstair Downie Ltd. 2022

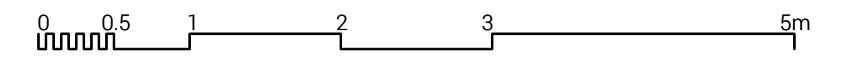

- 1. Do not scale from this drawing. Use figured dimensions only.
- 2. This drawing may not be based on survey drawings and areas are therefore subject to change as part of the general design process and/or the obtention of a survey drawing study.

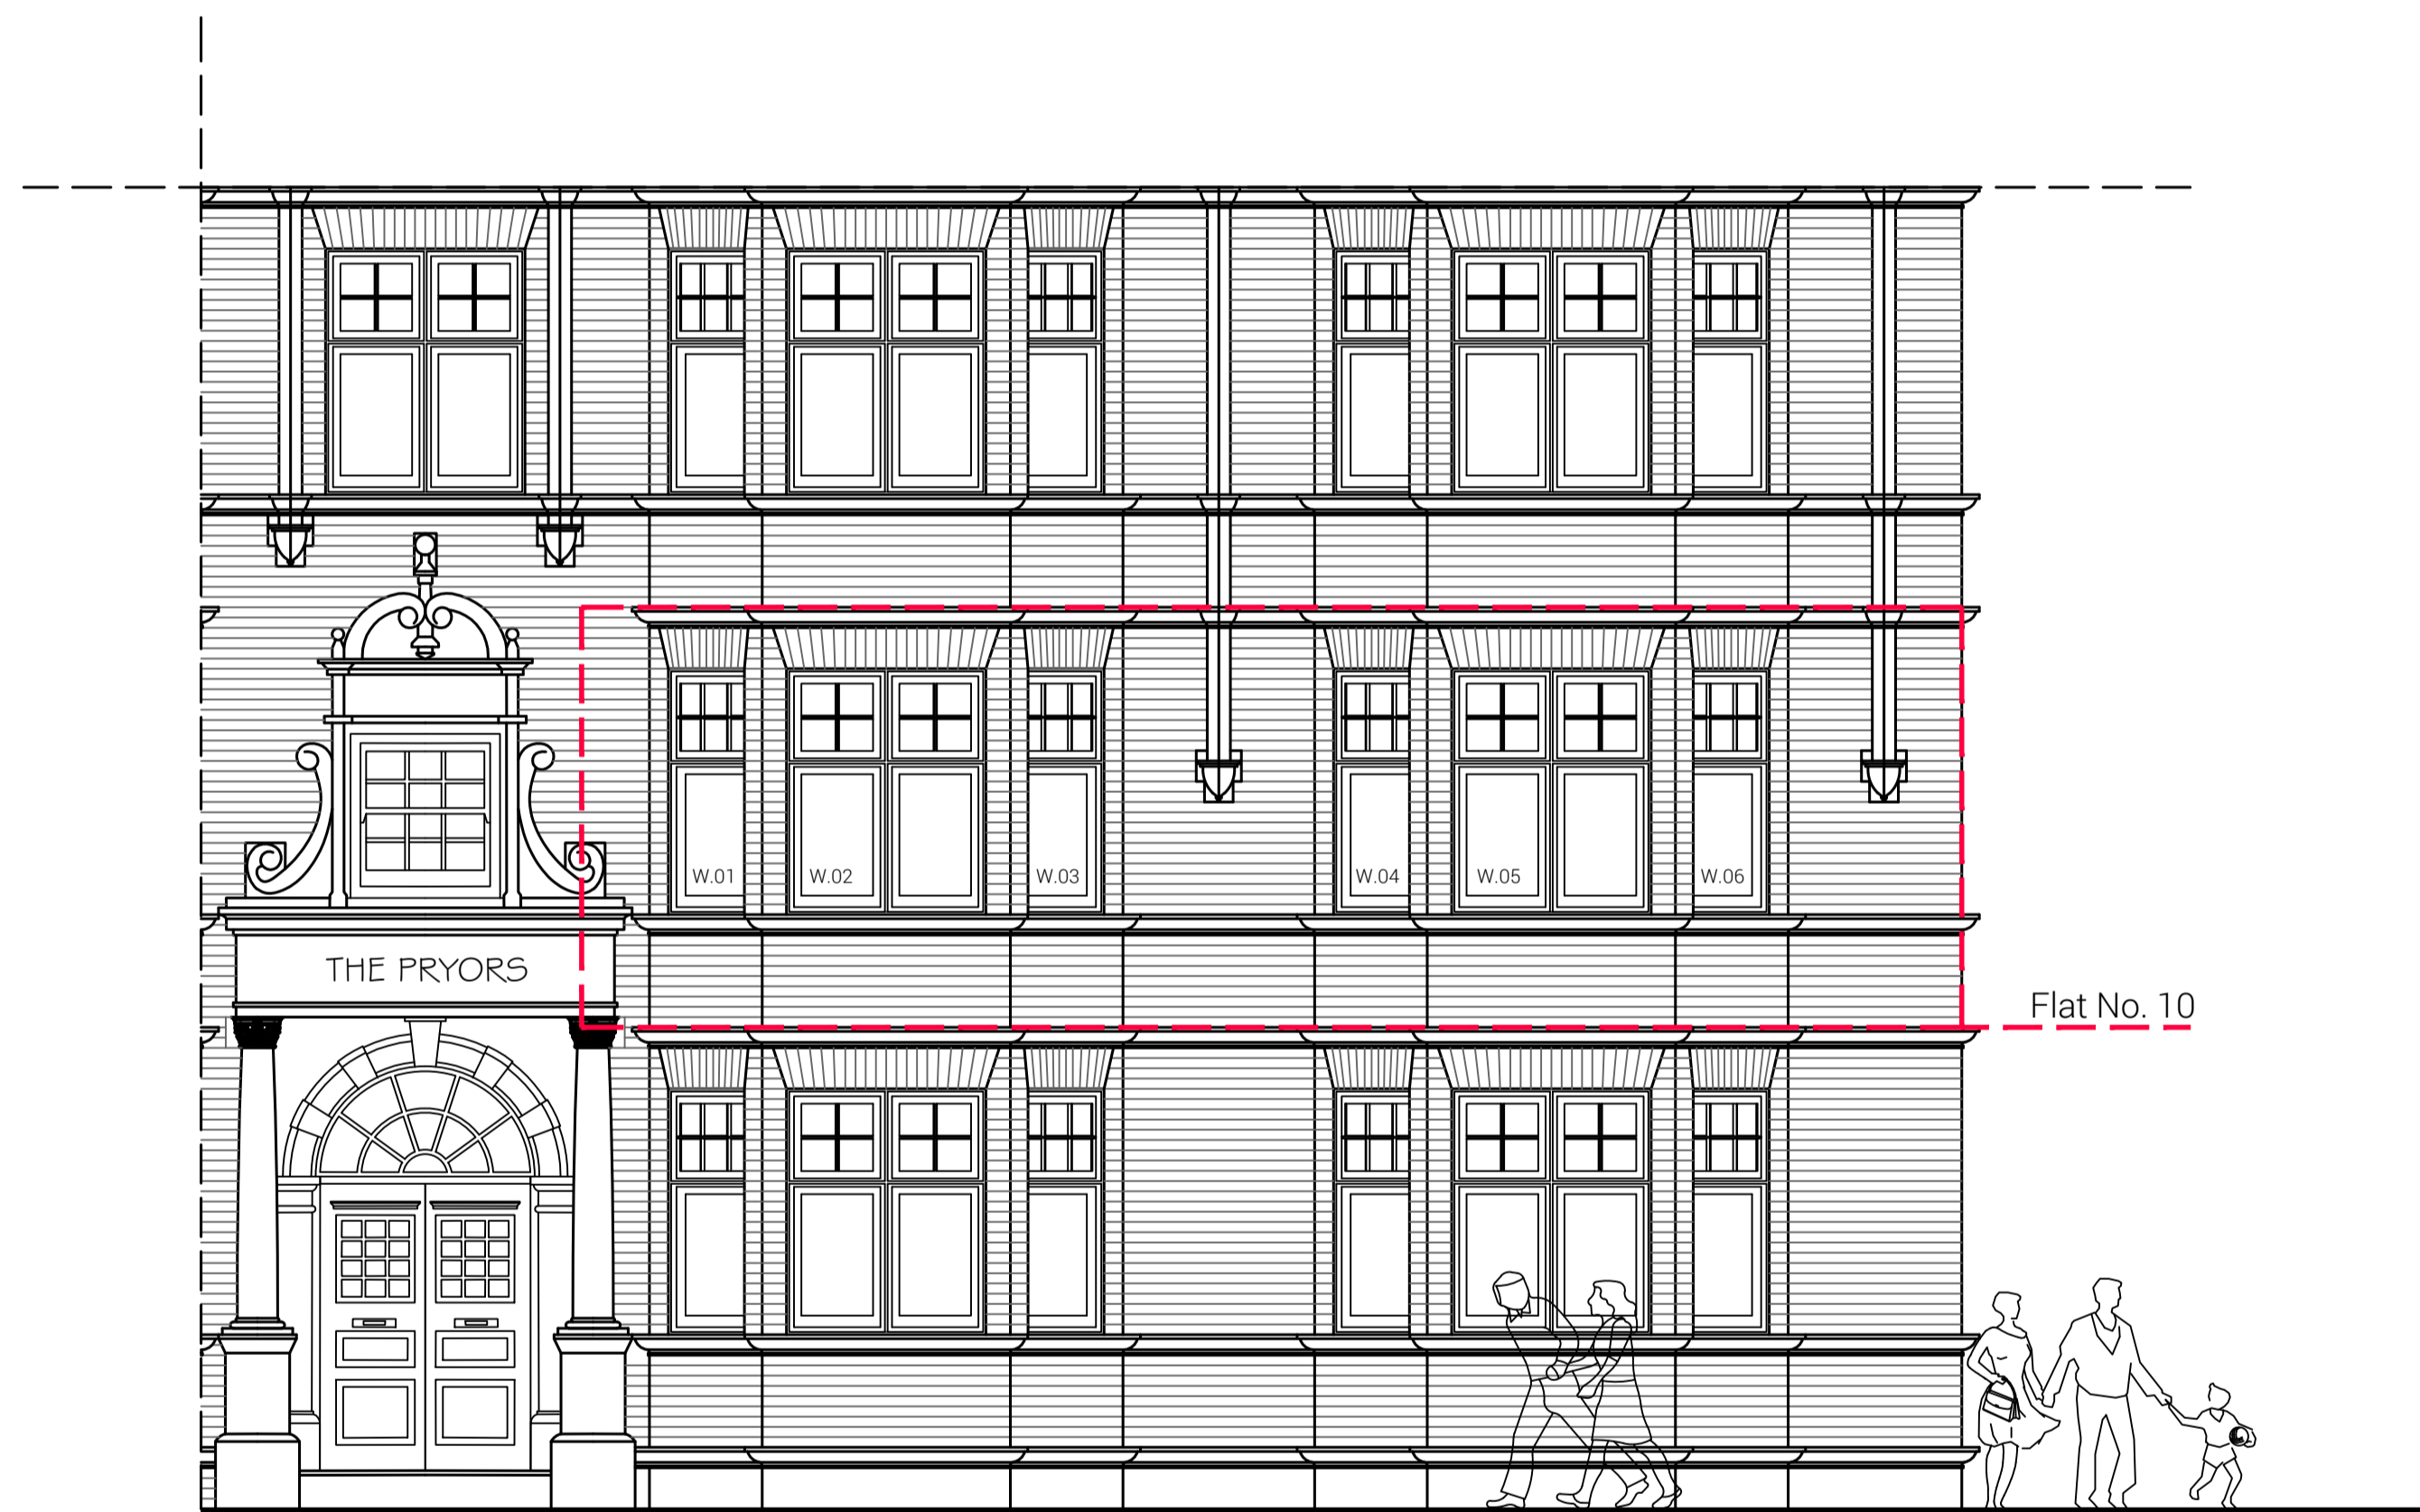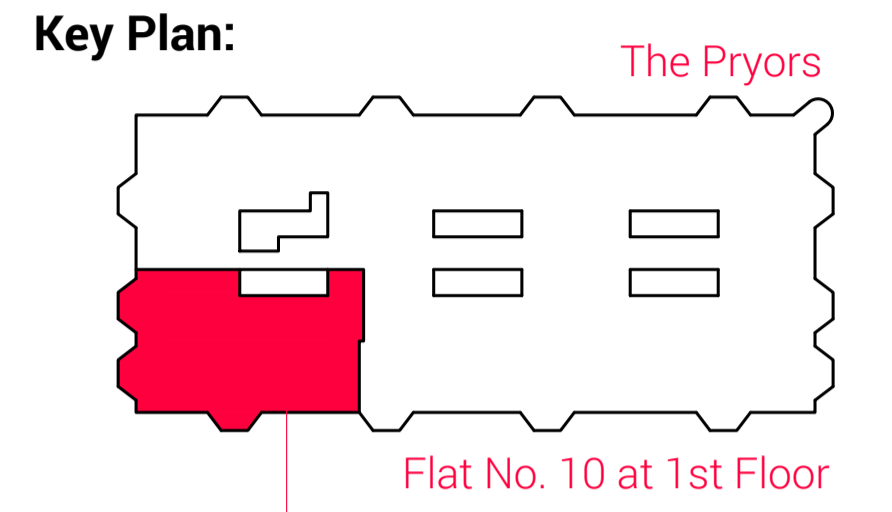

The Pryors
Existing South West Elevation 1:50 @ A1

Rev.	Date	Description
-	-/-/-	-

PLANNING




The Pryors
Flat No. 10, East Heath Road, London NW3 1BS


PROJECT NO.	DWG NO.	REV.
23300	P_EX_GE_01	-

TITLE
Flat No. 10 - Existing South West Elevation

DATE	SCALE
12/02/2024	1:50 @ A1 / 1:100 @ A3

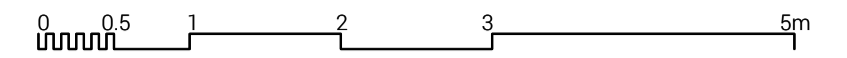

1. Do not scale from this drawing. Use figured dimensions only.
2. This drawing may not be based on survey drawings and areas are therefore subject to change as part of the general design process and/or the obtention of a survey drawing study.

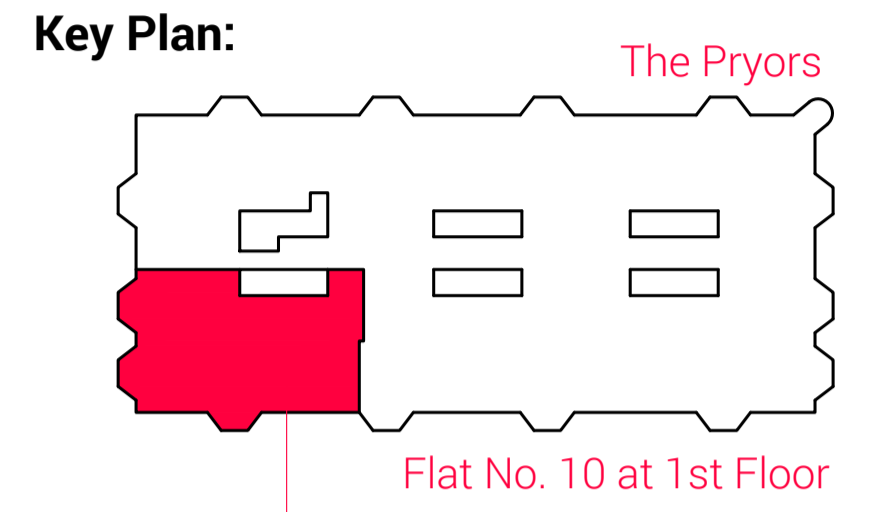

The Pryors
Existing South East Elevation 1:50 @ A1

Rev.	Date	Description
-	-/-/-	-

PLANNING




The Pryors
Flat No. 10, East Heath Road, London NW3 1BS



PROJECT NO.	DWG NO.	REV.
23300	P_EX_GE_02	-

TITLE
Flat No. 10 - Existing South East Elevation


DATE	SCALE
12/02/2024	1:50 @ A1 / 1:100 @ A3

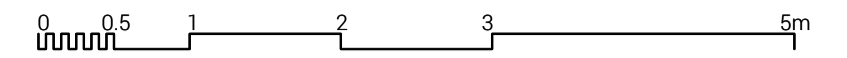


- 1. Do not scale from this drawing. Use figured dimensions only.
- 2. This drawing may not be based on survey drawings and areas are therefore subject to change as part of the general design process and/or the obtention of a survey drawing study.

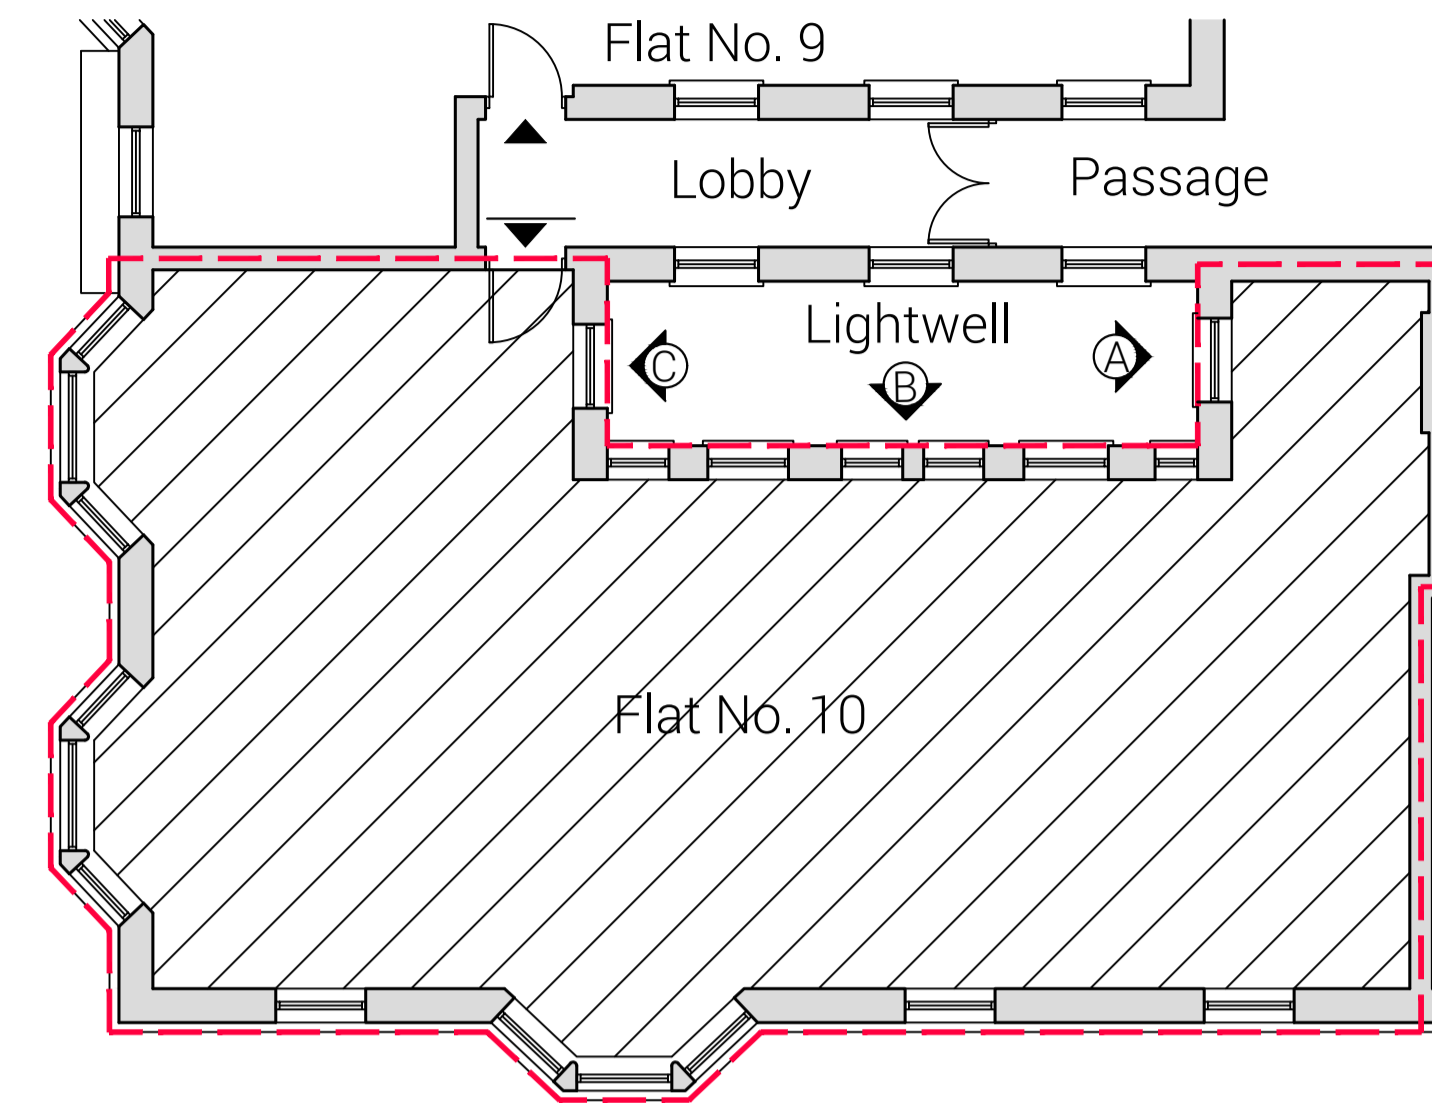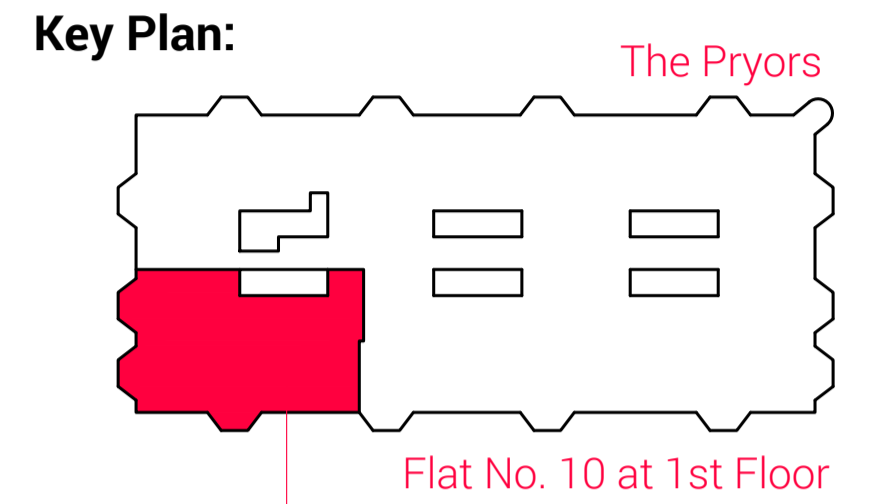


Key Plan 1:100 @ A1

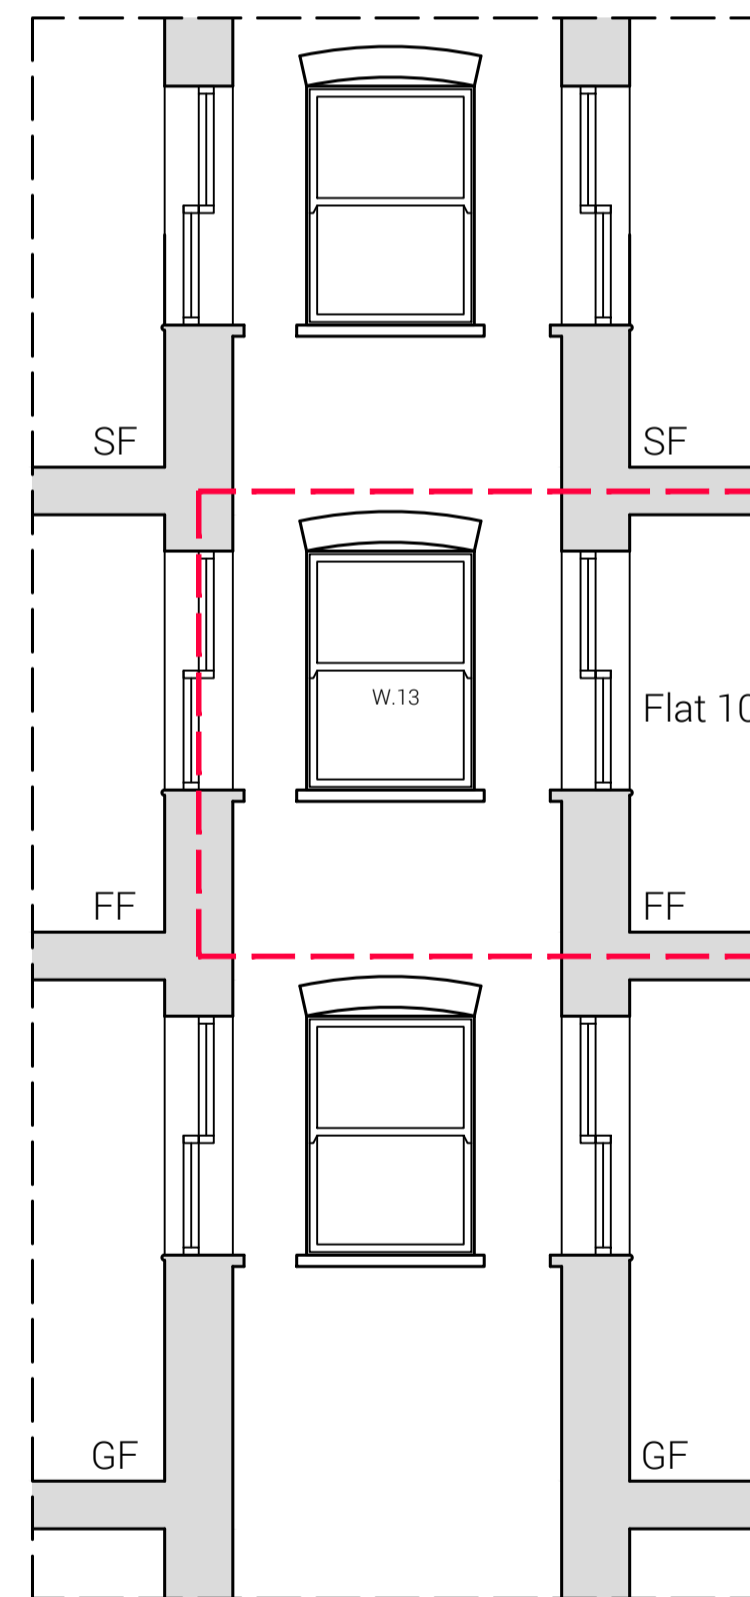

The Pryors
Lightwell Elevation A

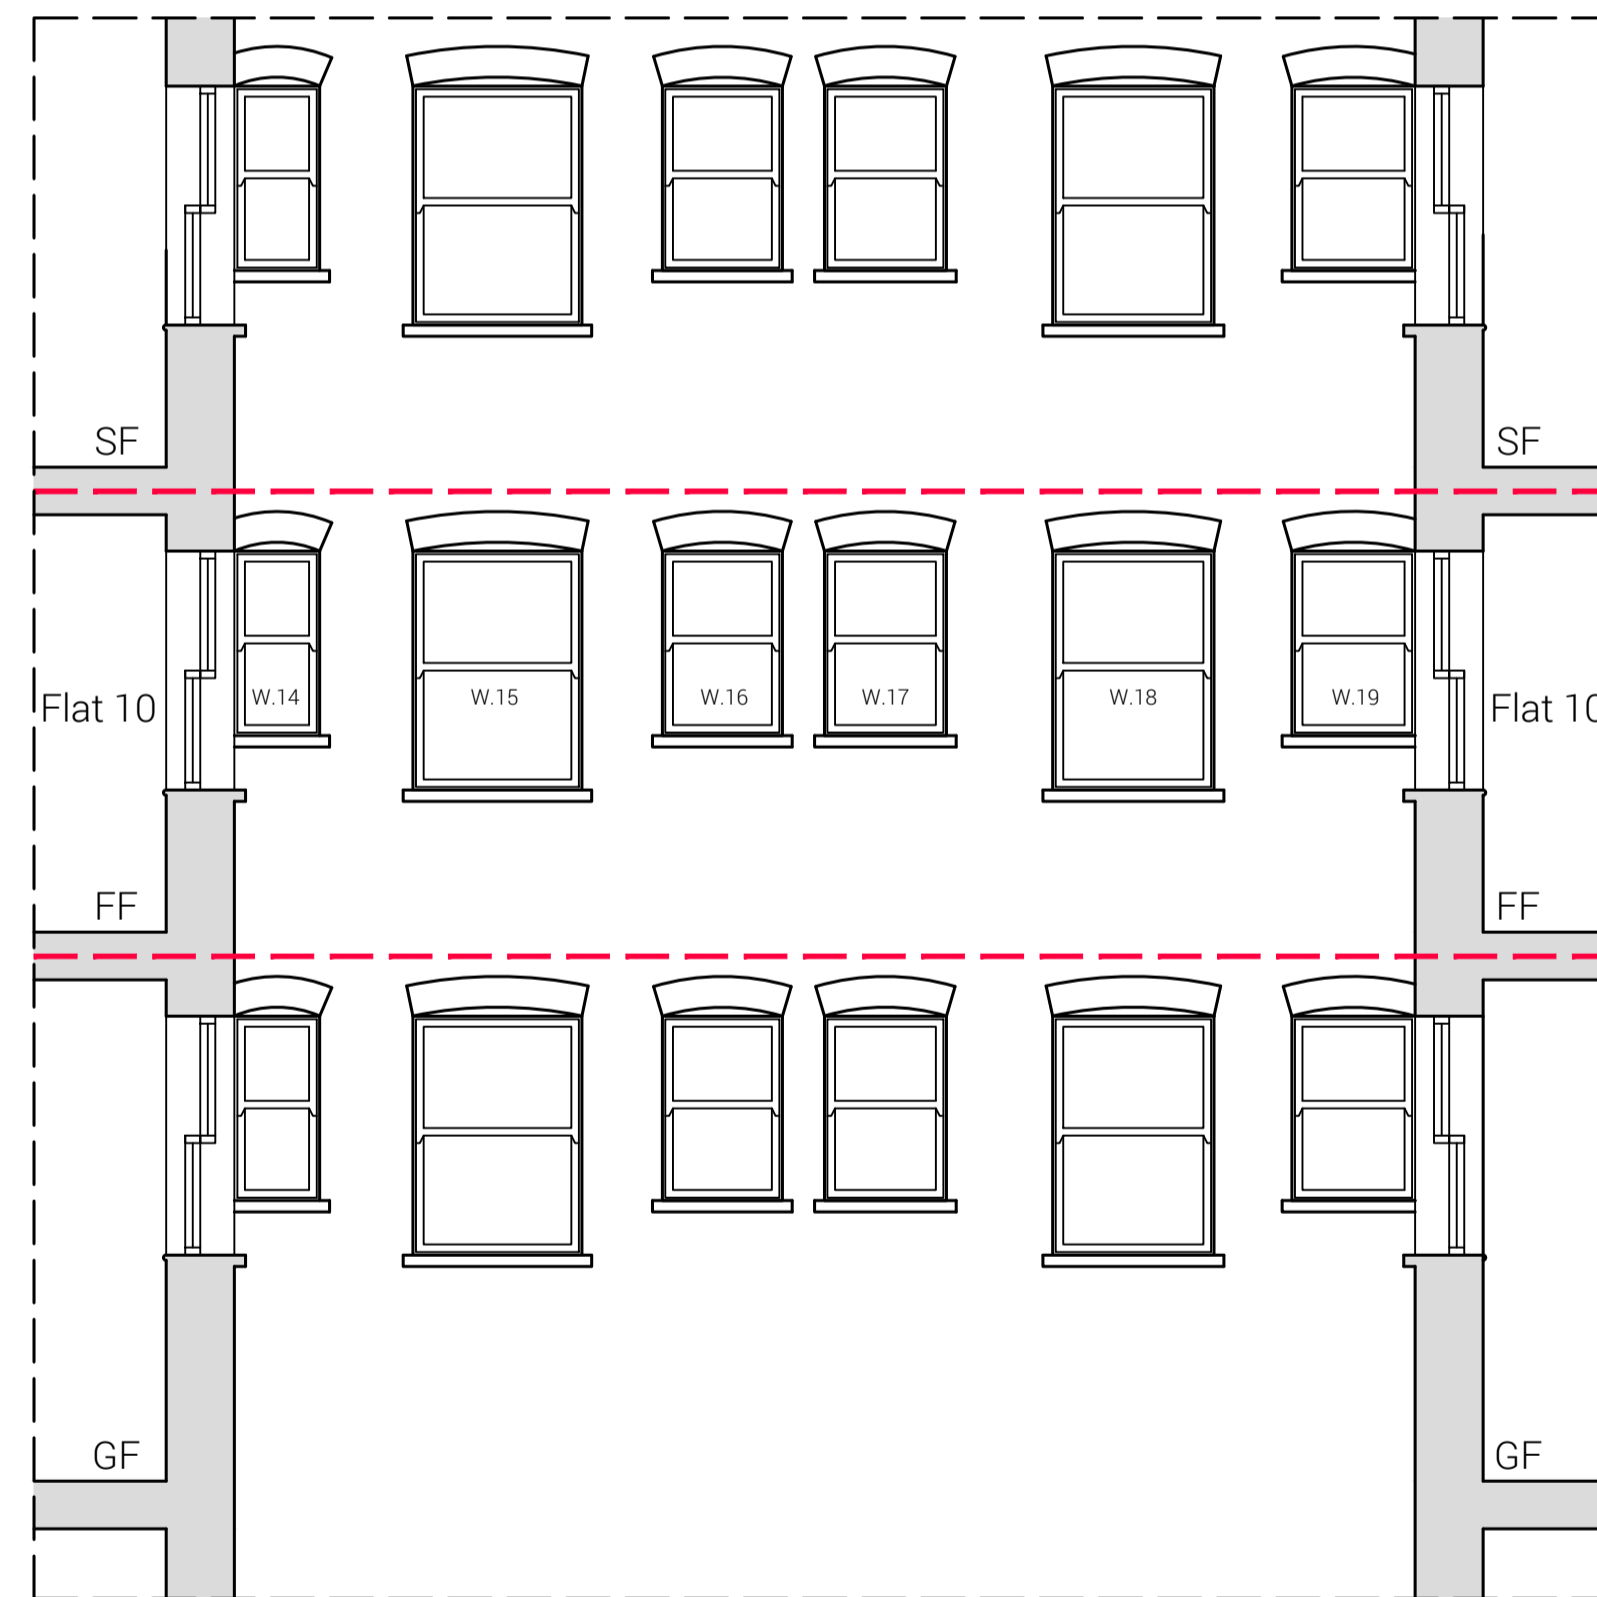

The Pryors
Lightwell Elevation B

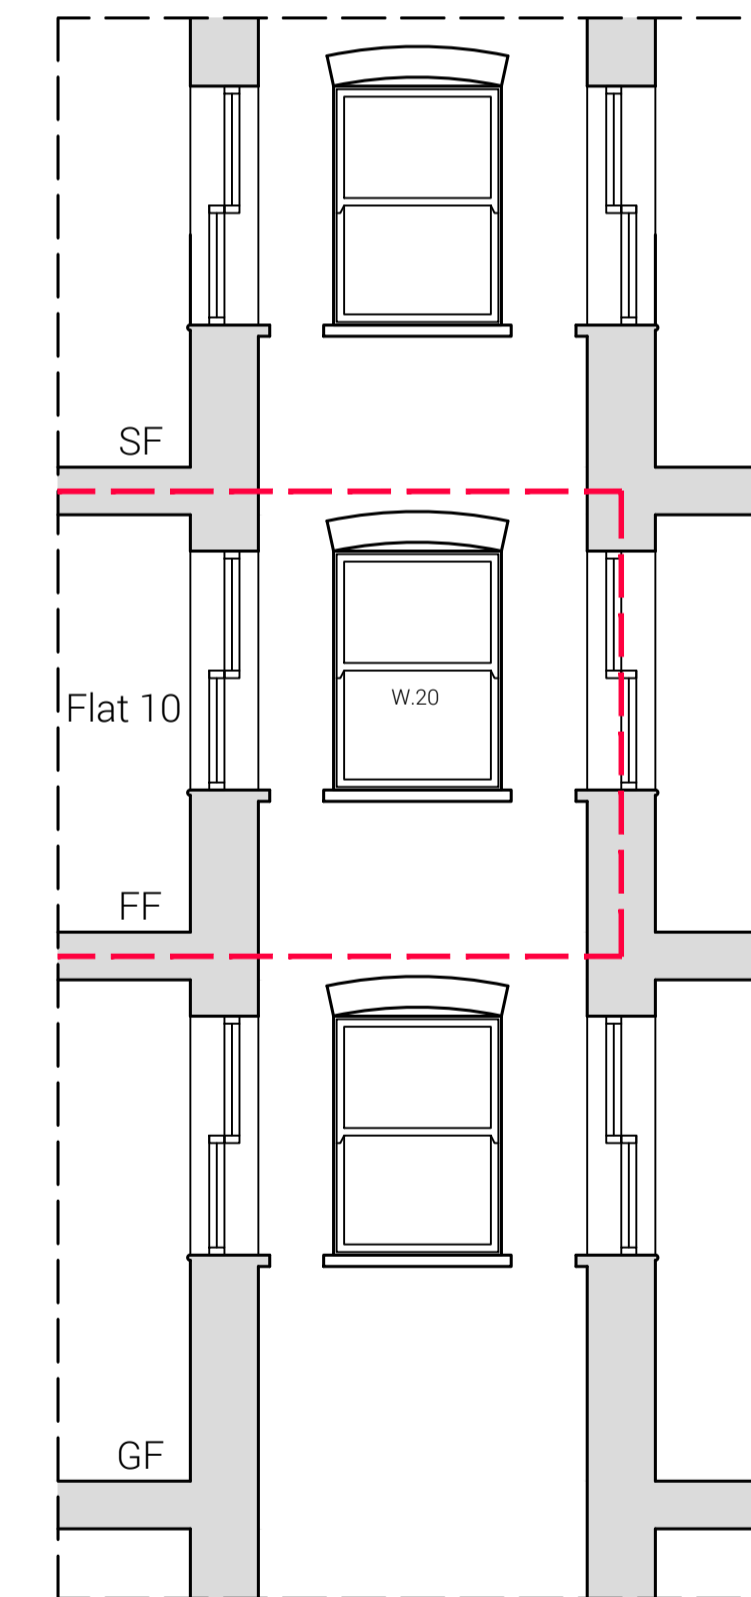

The Pryors
Lightwell Elevation C

Rev.	Date	Description
-	-/-/-	-

PLANNING



The Pryors
Flat No. 10, East Heath Road, London NW3 1BS

PROJECT NO. 23300 DWG NO. P_EX_GE_03 REV. -

TITLE
Flat No. 10 - Existing Lightwell Elevations

DATE 12/02/2024 SCALE 1:50, 1:100 @ A1 / 1:100, 1:200 @ A3

Alistair Downie, The Brewery, The Old Brewery, Priory Lane, Burford, OX18 4SG
T: +44 7973 154540 E: studio@alstairdownie.com W: www.alstairdownie.com
All sizes in millimetres unless otherwise stated. Do not scale this drawing. © Alistair Downie Ltd. 2022