



- 1. Do not scale from this drawing. Use figured dimensions only.
- 2. This drawing may not be based on survey drawings and areas are therefore subject to change as part of the general design process and/or the obtention of a survey drawing study.

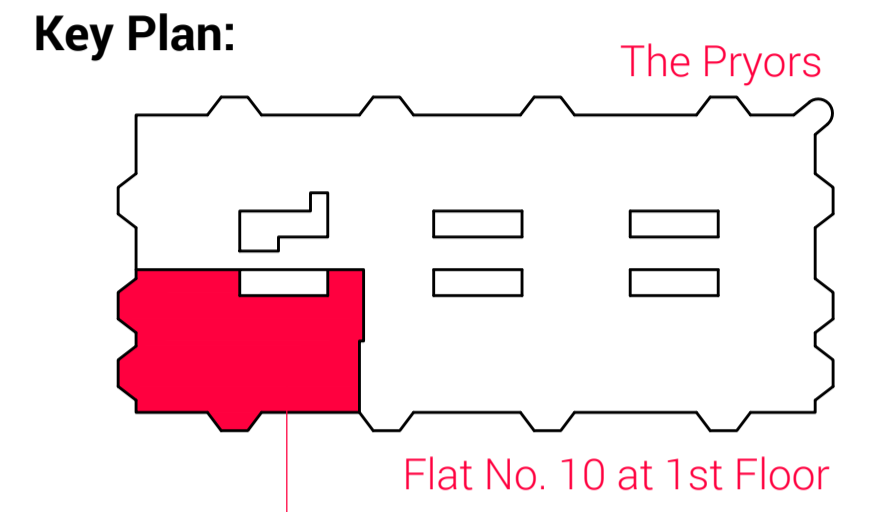

- boundary line
- demolition
- existing walls
- new partitions
- new windows

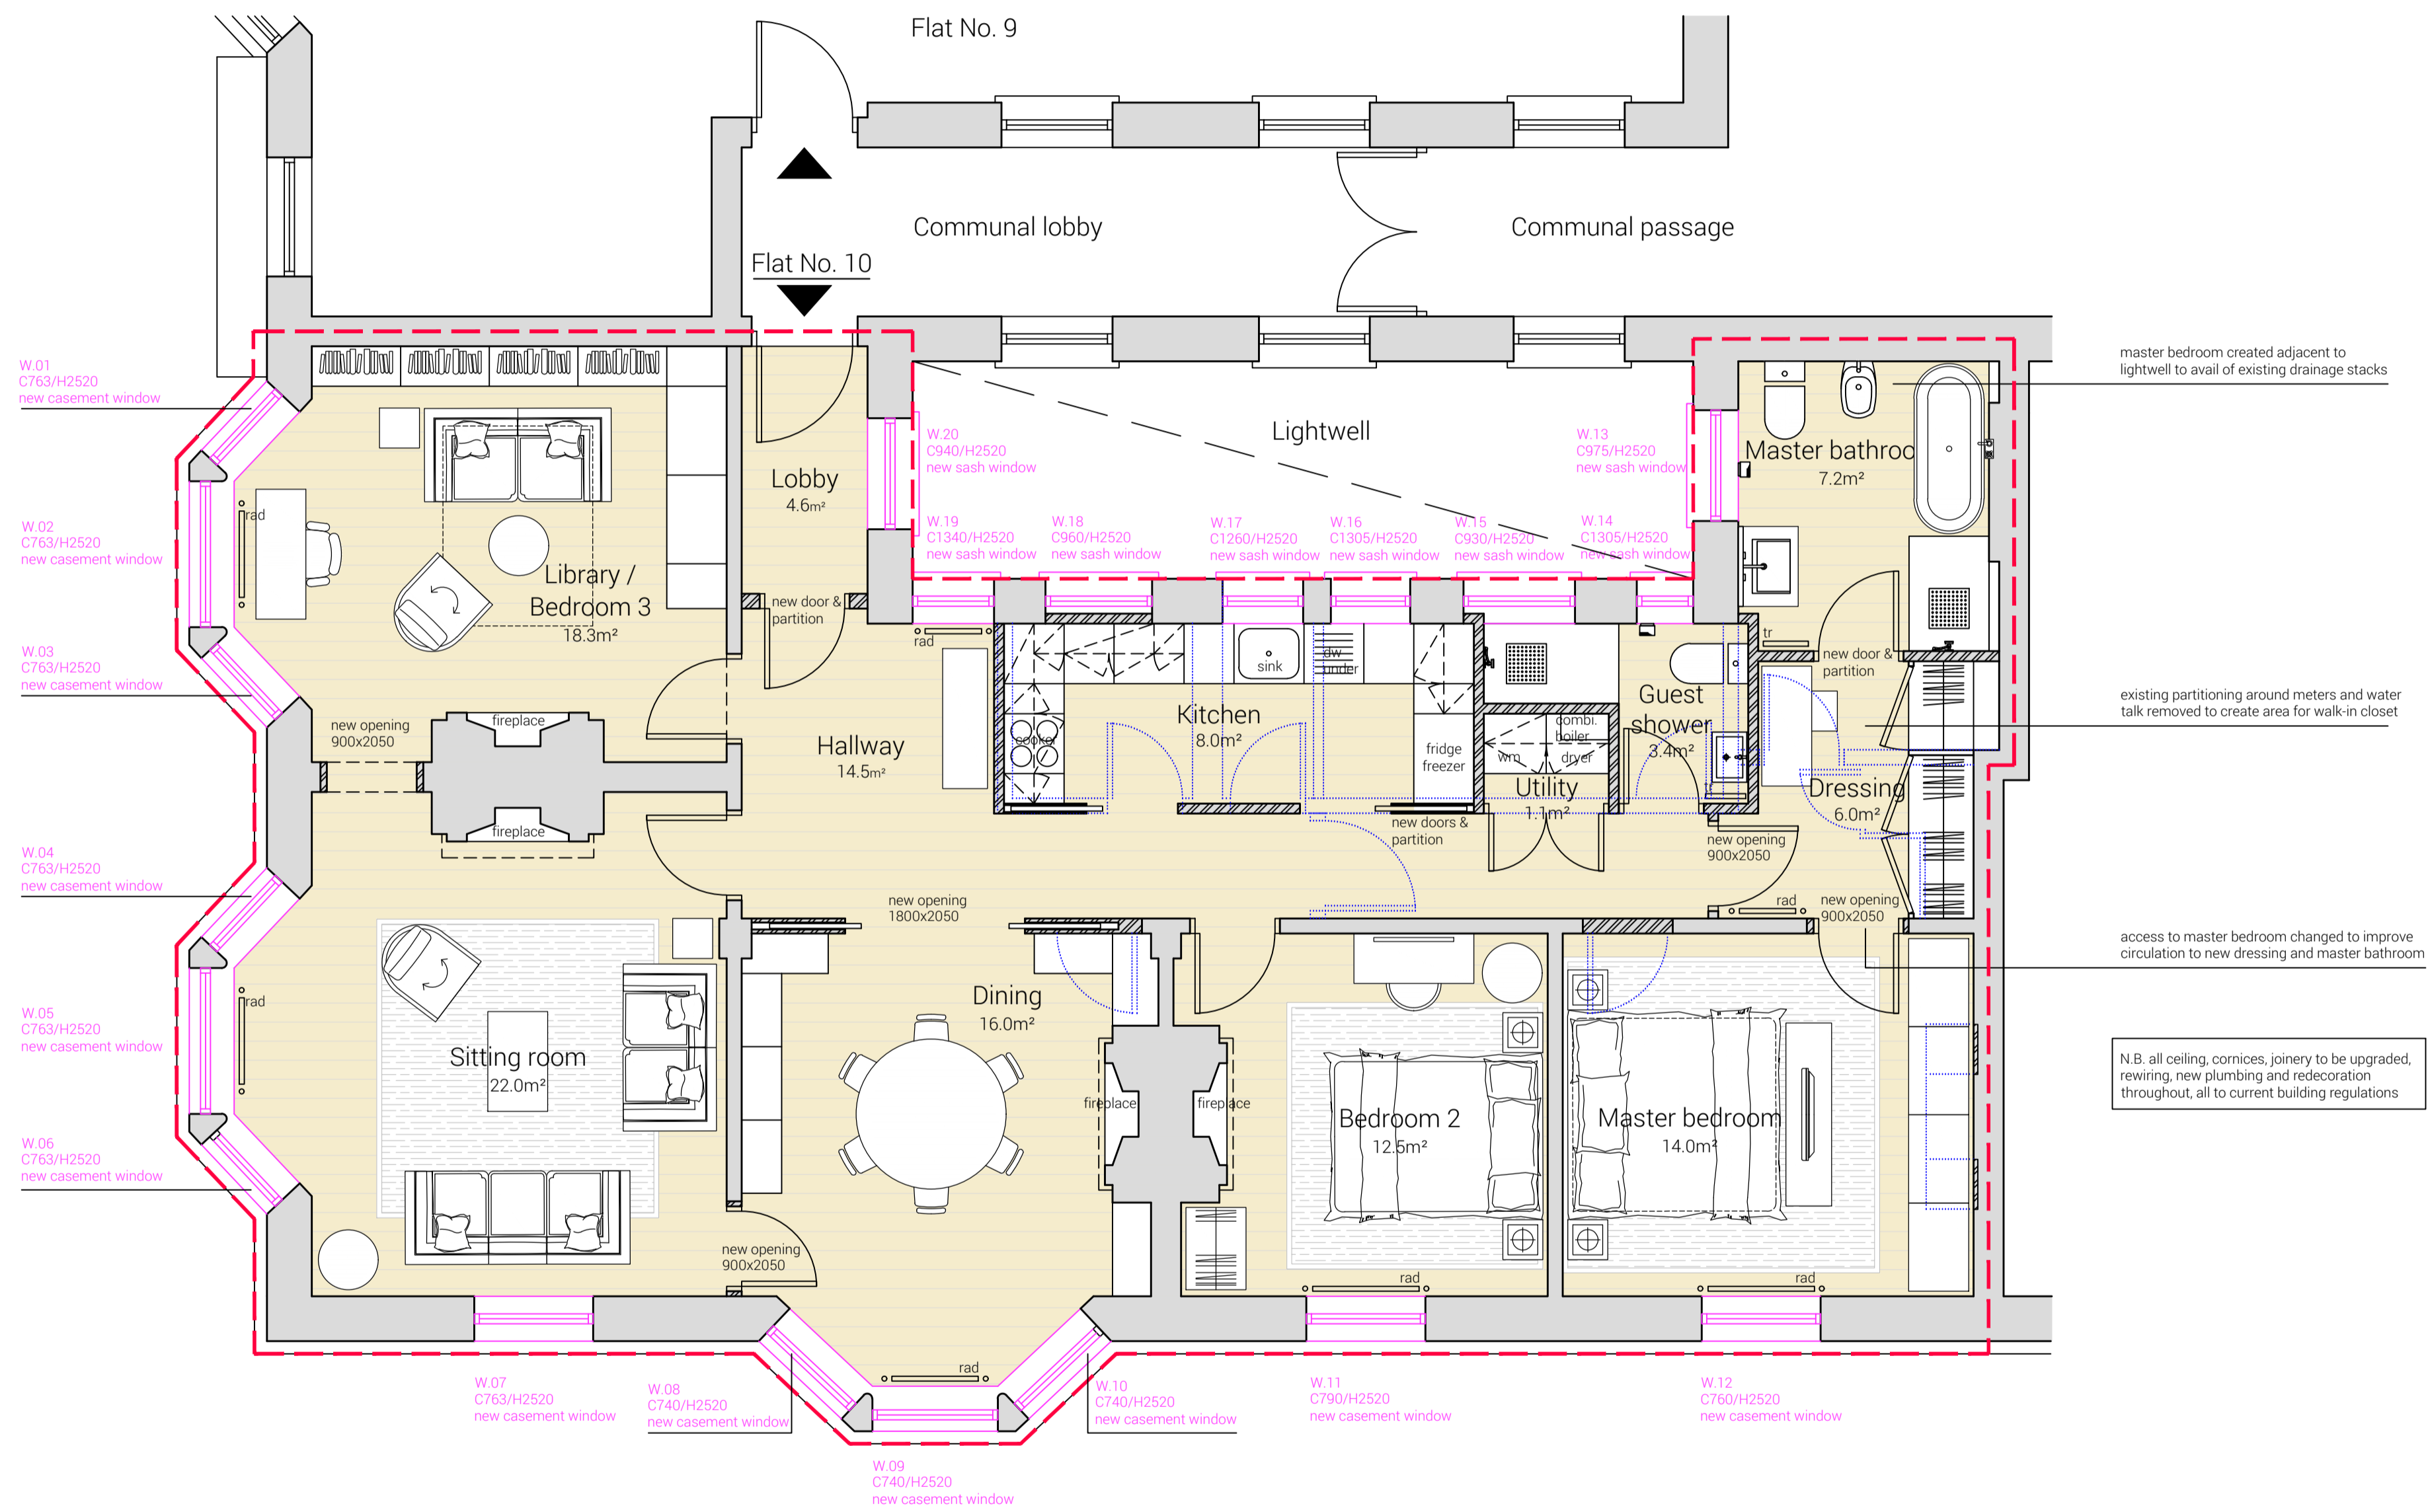

Rev.	Date	Description
-	-/-/-	-

PLANNING




The Pryors
 Flat No. 10, East Heath Road, London NW3 1BS

PROJECT NO. 23300 DWG NO. P_GA_01 REV. -



TITLE
 Flat No. 10 - Proposed Floor Plan

DATE 12/02/2024 SCALE 1:50 @ A1 / 1:100 @ A3

Alstair Downie, The Brewery, The Old Brewery, Priory Lane, Burford, OX18 4SG
 T: +44 7973 154540 E: studio@alstairdownie.com W: www.alstairdownie.com
 All sizes in millimetres unless otherwise stated. Do not scale this drawing. © Alstair Downie Ltd. 2022

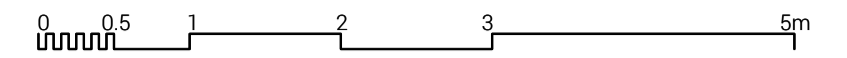

- 1. Do not scale from this drawing. Use figured dimensions only.
- 2. This drawing may not be based on survey drawings and areas are therefore subject to change as part of the general design process and/or the obtention of a survey drawing study.

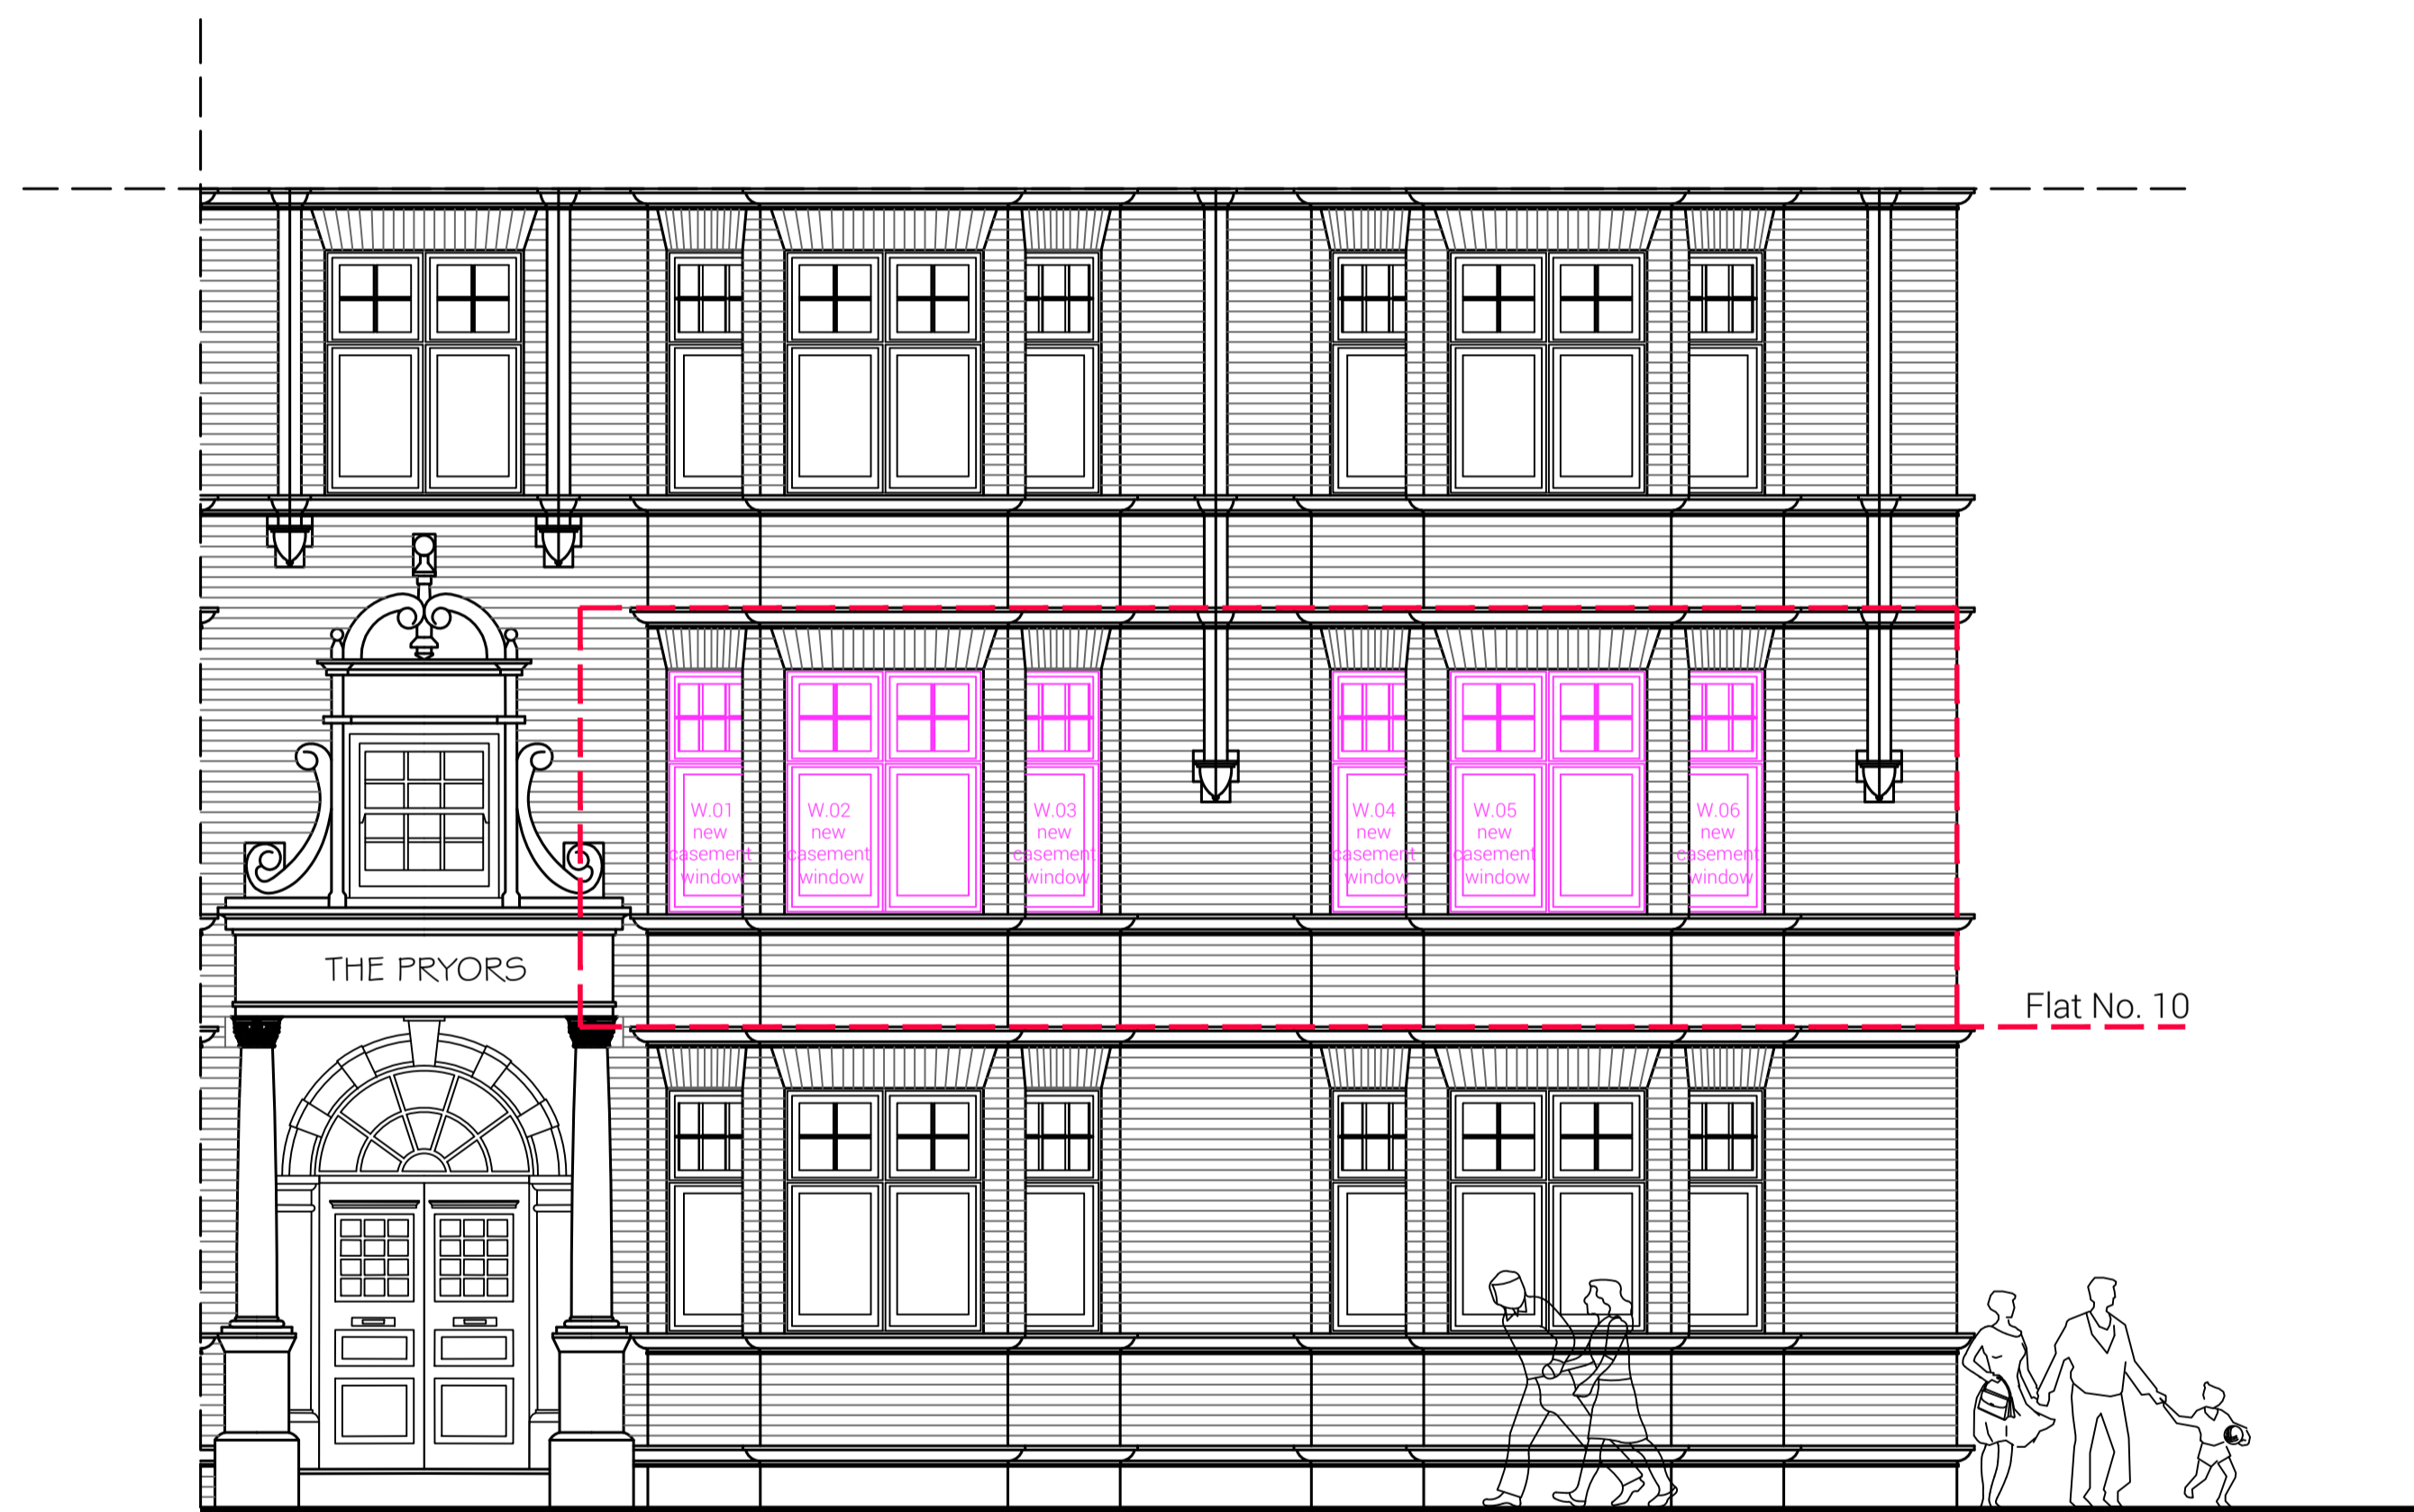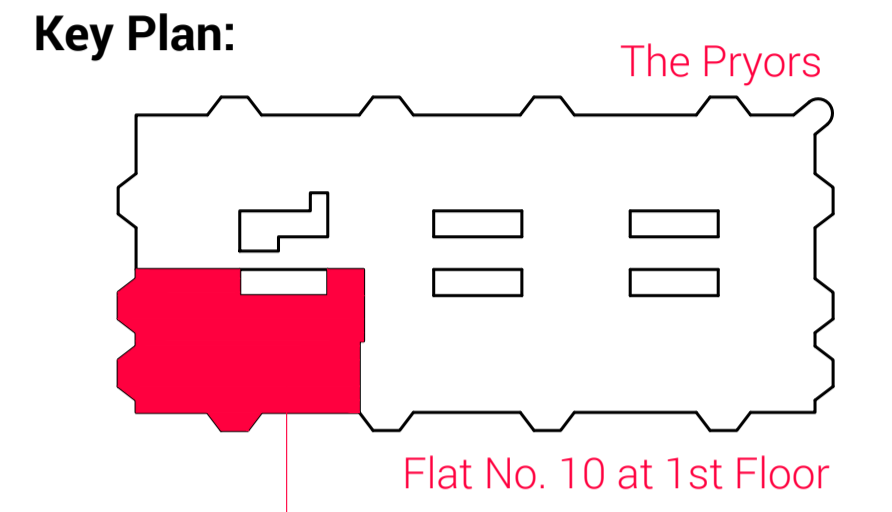

The Pryors
Proposed South West Elevation 1:50 @ A1

Rev.	Date	Description
-	-/-/-	-

PLANNING





The Pryors
Flat No. 10, East Heath Road, London NW3 1BS


PROJECT NO.	DWG NO.	REV.
23300	P_GE_01	-

TITLE
Flat No. 10 - Proposed South West Elevation

DATE	SCALE
12/02/2024	1:50 @ A1 / 1:100 @ A3

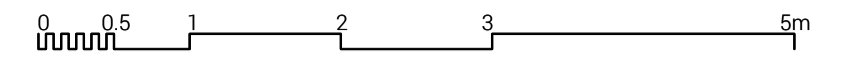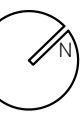

- 1. Do not scale from this drawing. Use figured dimensions only.
- 2. This drawing may not be based on survey drawings and areas are therefore subject to change as part of the general design process and/or the obtention of a survey drawing study.

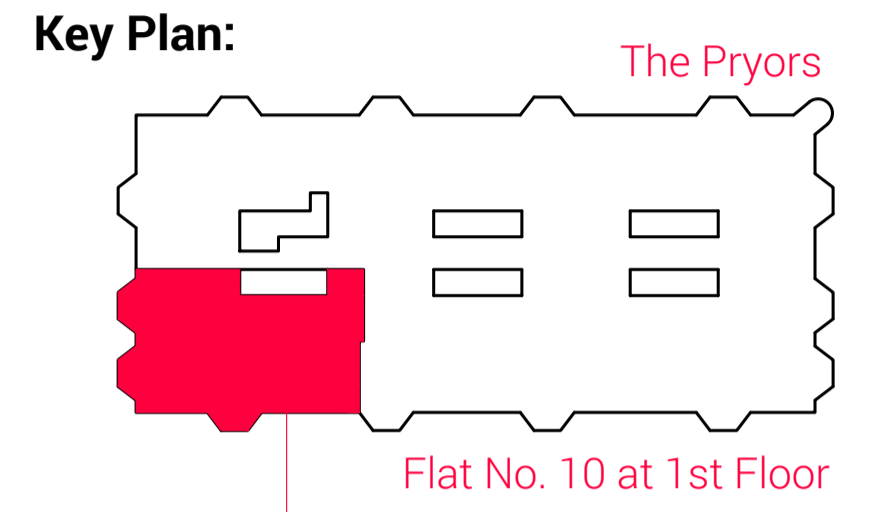

The Pryors
Proposed South East Elevation 1:50 @ A1

Rev.	Date	Description
-	-/-/-	-

PLANNING




The Pryors
Flat No. 10, East Heath Road, London NW3 1BS



PROJECT NO. 23300 DWG NO. P_GE_02 REV. -

TITLE
Flat No. 10 - Proposed South East Elevation


DATE 12/02/2024 SCALE 1:50 @ A1 / 1:100 @ A3

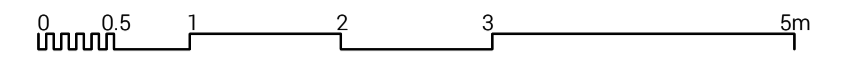


- 1. Do not scale from this drawing. Use figured dimensions only.
- 2. This drawing may not be based on survey drawings and areas are therefore subject to change as part of the general design process and/or the obtention of a survey drawing study.

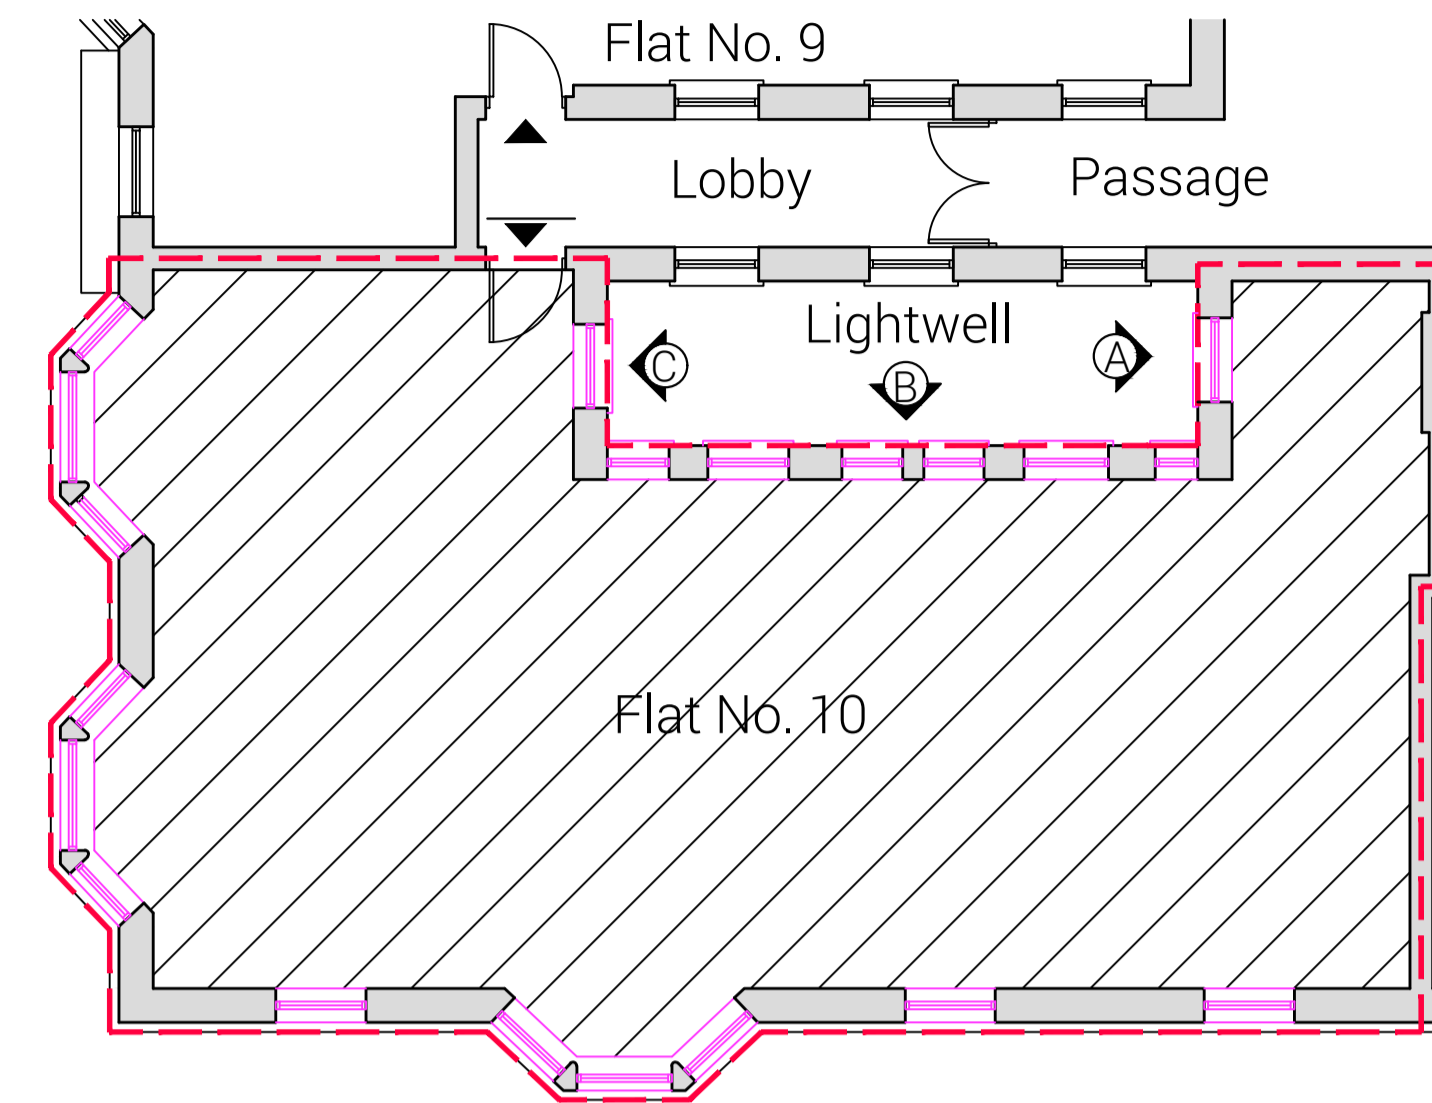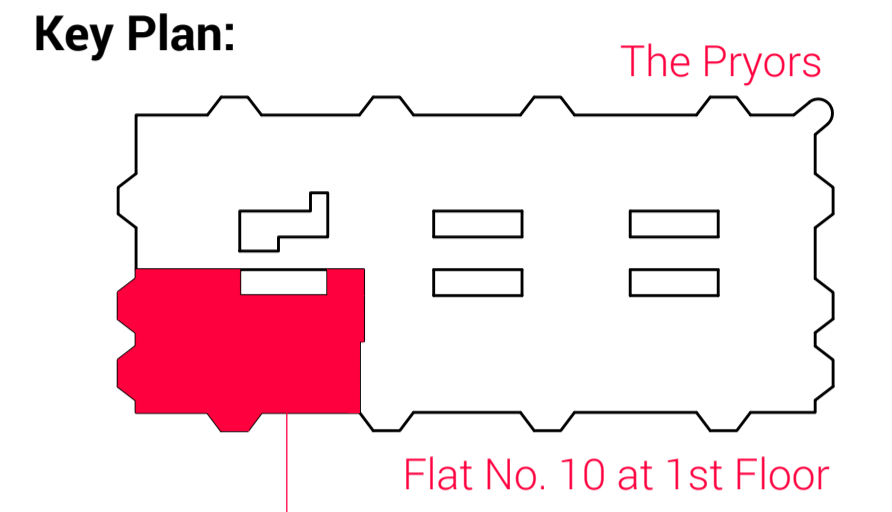


Key Plan 1:100 @ A1

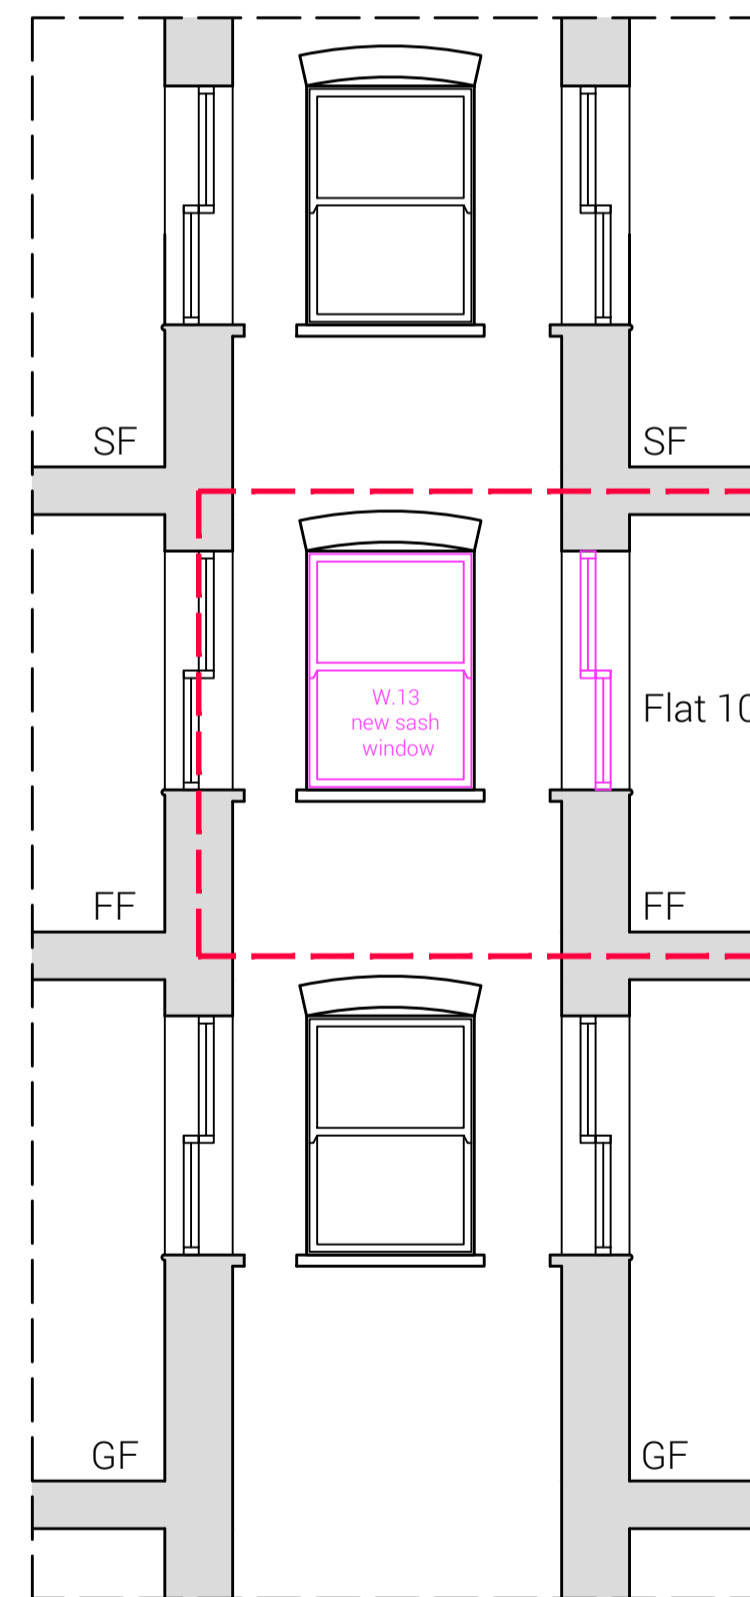

The Pryors
Lightwell Elevation A

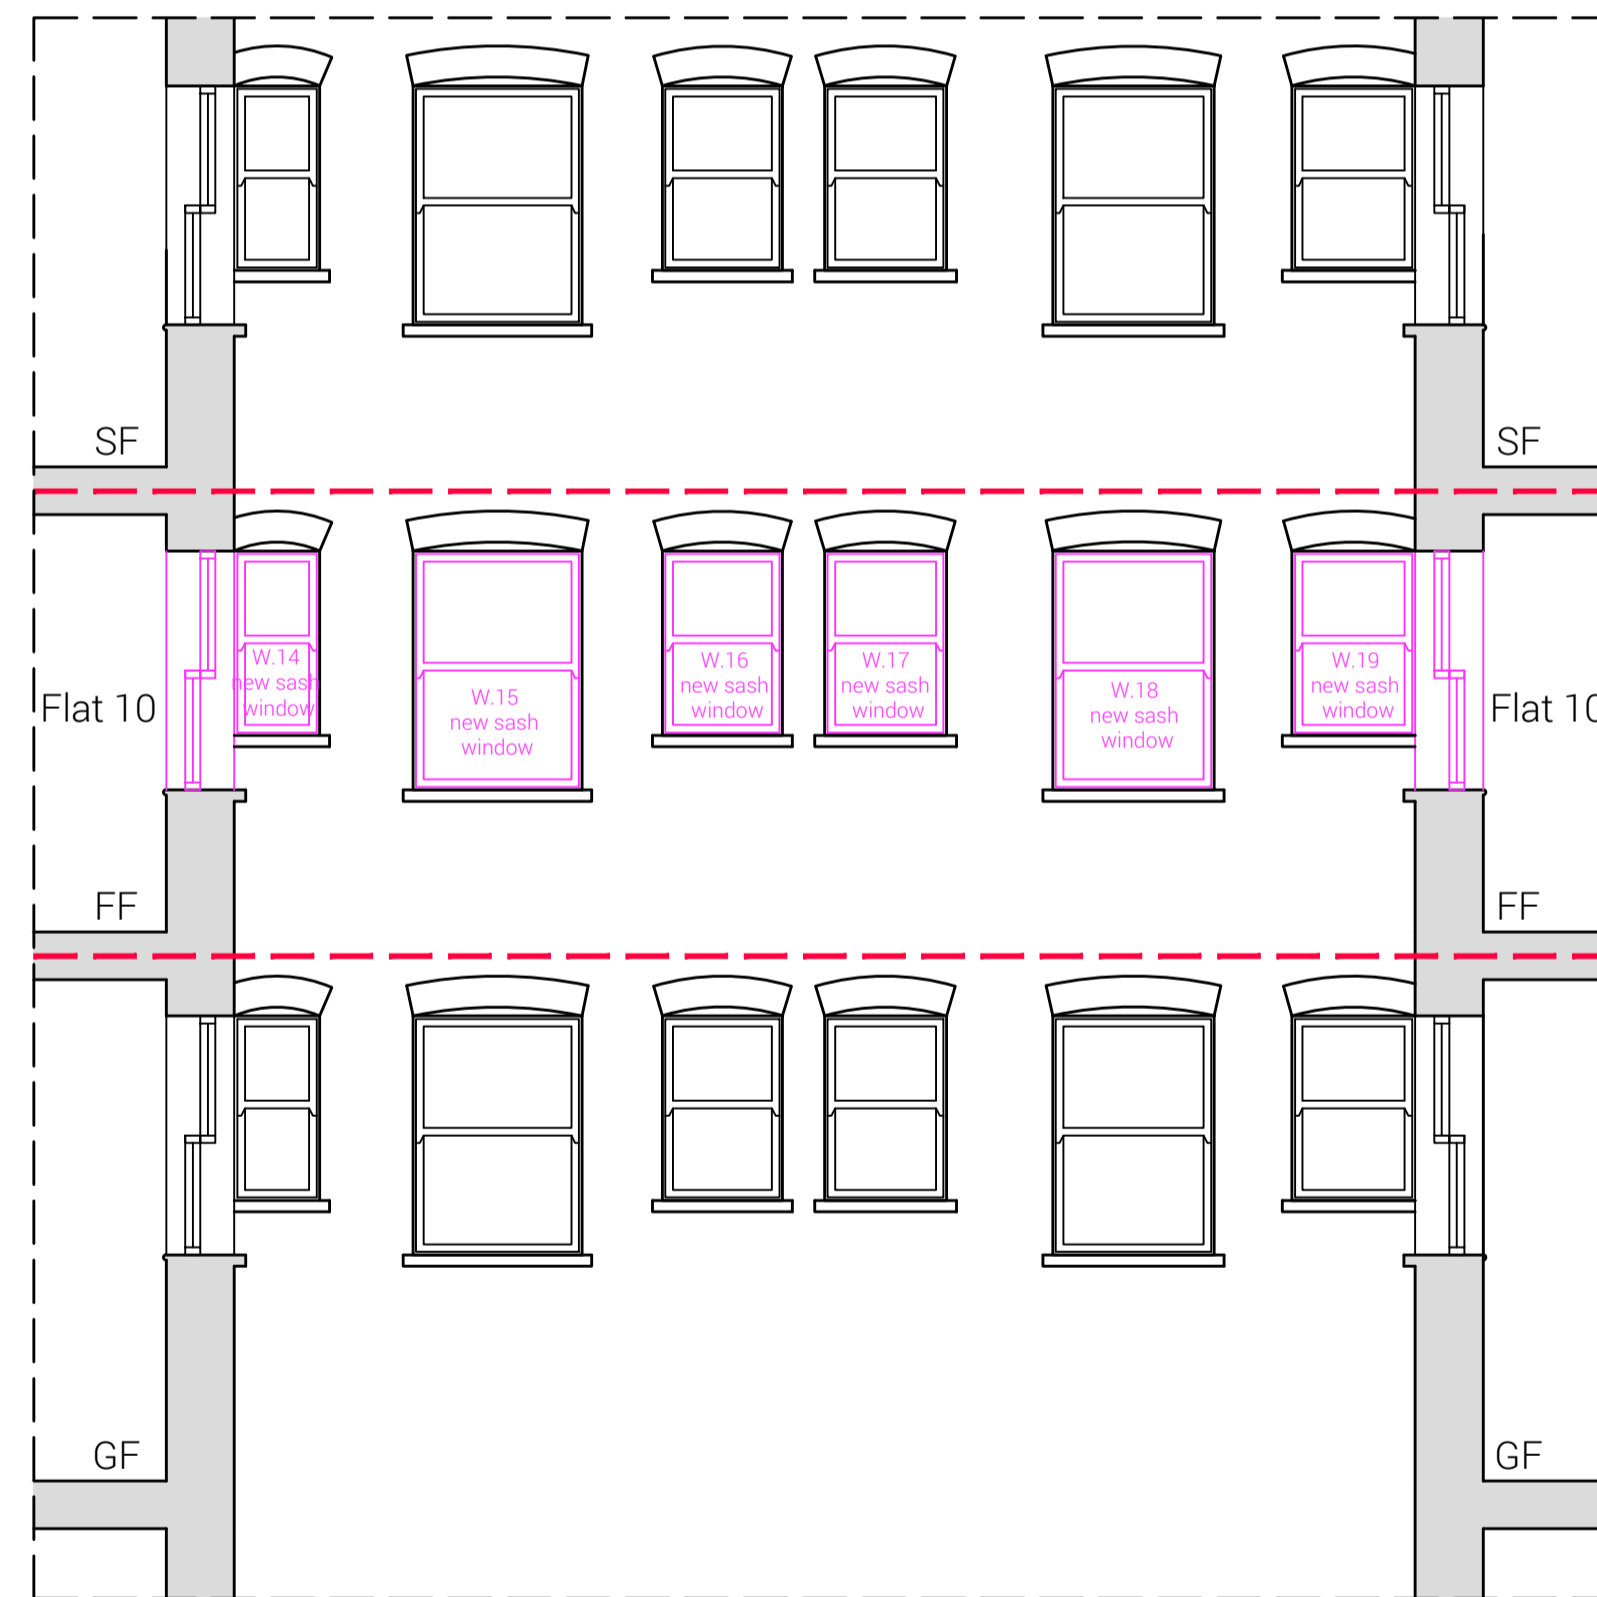

The Pryors
Lightwell Elevation B

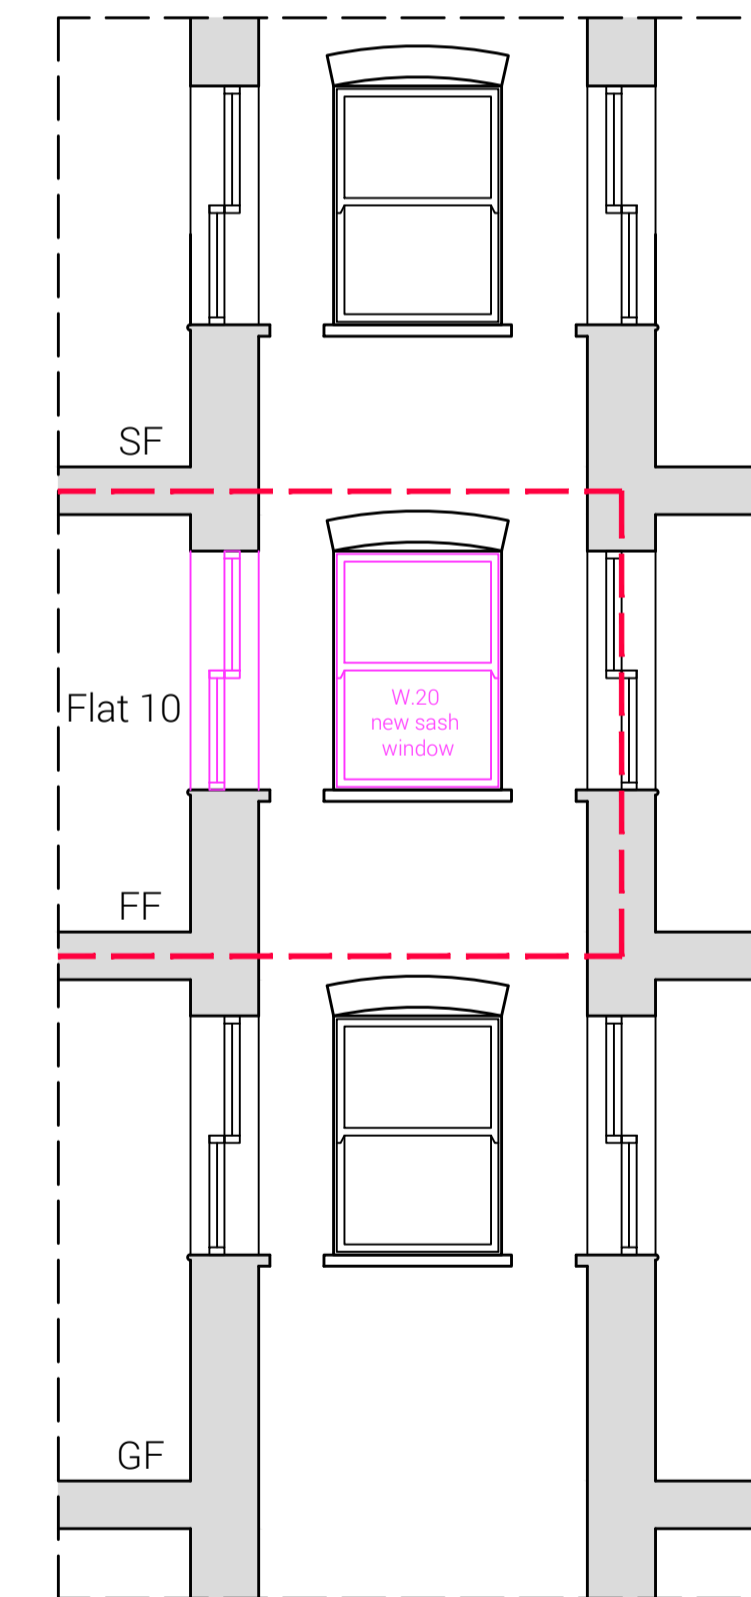

The Pryors
Lightwell Elevation C

Rev.	Date	Description
-	-/-/-	-

PLANNING



The Pryors
Flat No. 10, East Heath Road, London NW3 1BS

PROJECT NO. 23300 DWG NO. P_GE_03 REV. -


TITLE
Flat No. 10 - Proposed Lightwell Elevations

DATE 12/02/2024 SCALE 1:50, 1:100 @ A1 / 1:100, 1:200 @ A3


Alistair Downie, The Brewery, The Old Brewery, Priory Lane, Burford, OX18 4SG
T: +44 7973 154540 E: studio@alstairdownie.com W: www.alstairdownie.com
All sizes in millimetres unless otherwise stated. Do not scale this drawing. © Alistair Downie Ltd. 2022

**WINDOWS BY 'ORIGINAL SASH COMPANY'
OR SIMILAR**


1. Do not scale from this drawing. Use figured dimensions only.
2. This drawing may not be based on survey drawings and areas are therefore subject to change as part of the general design process and/or the obtention of a survey drawing study.

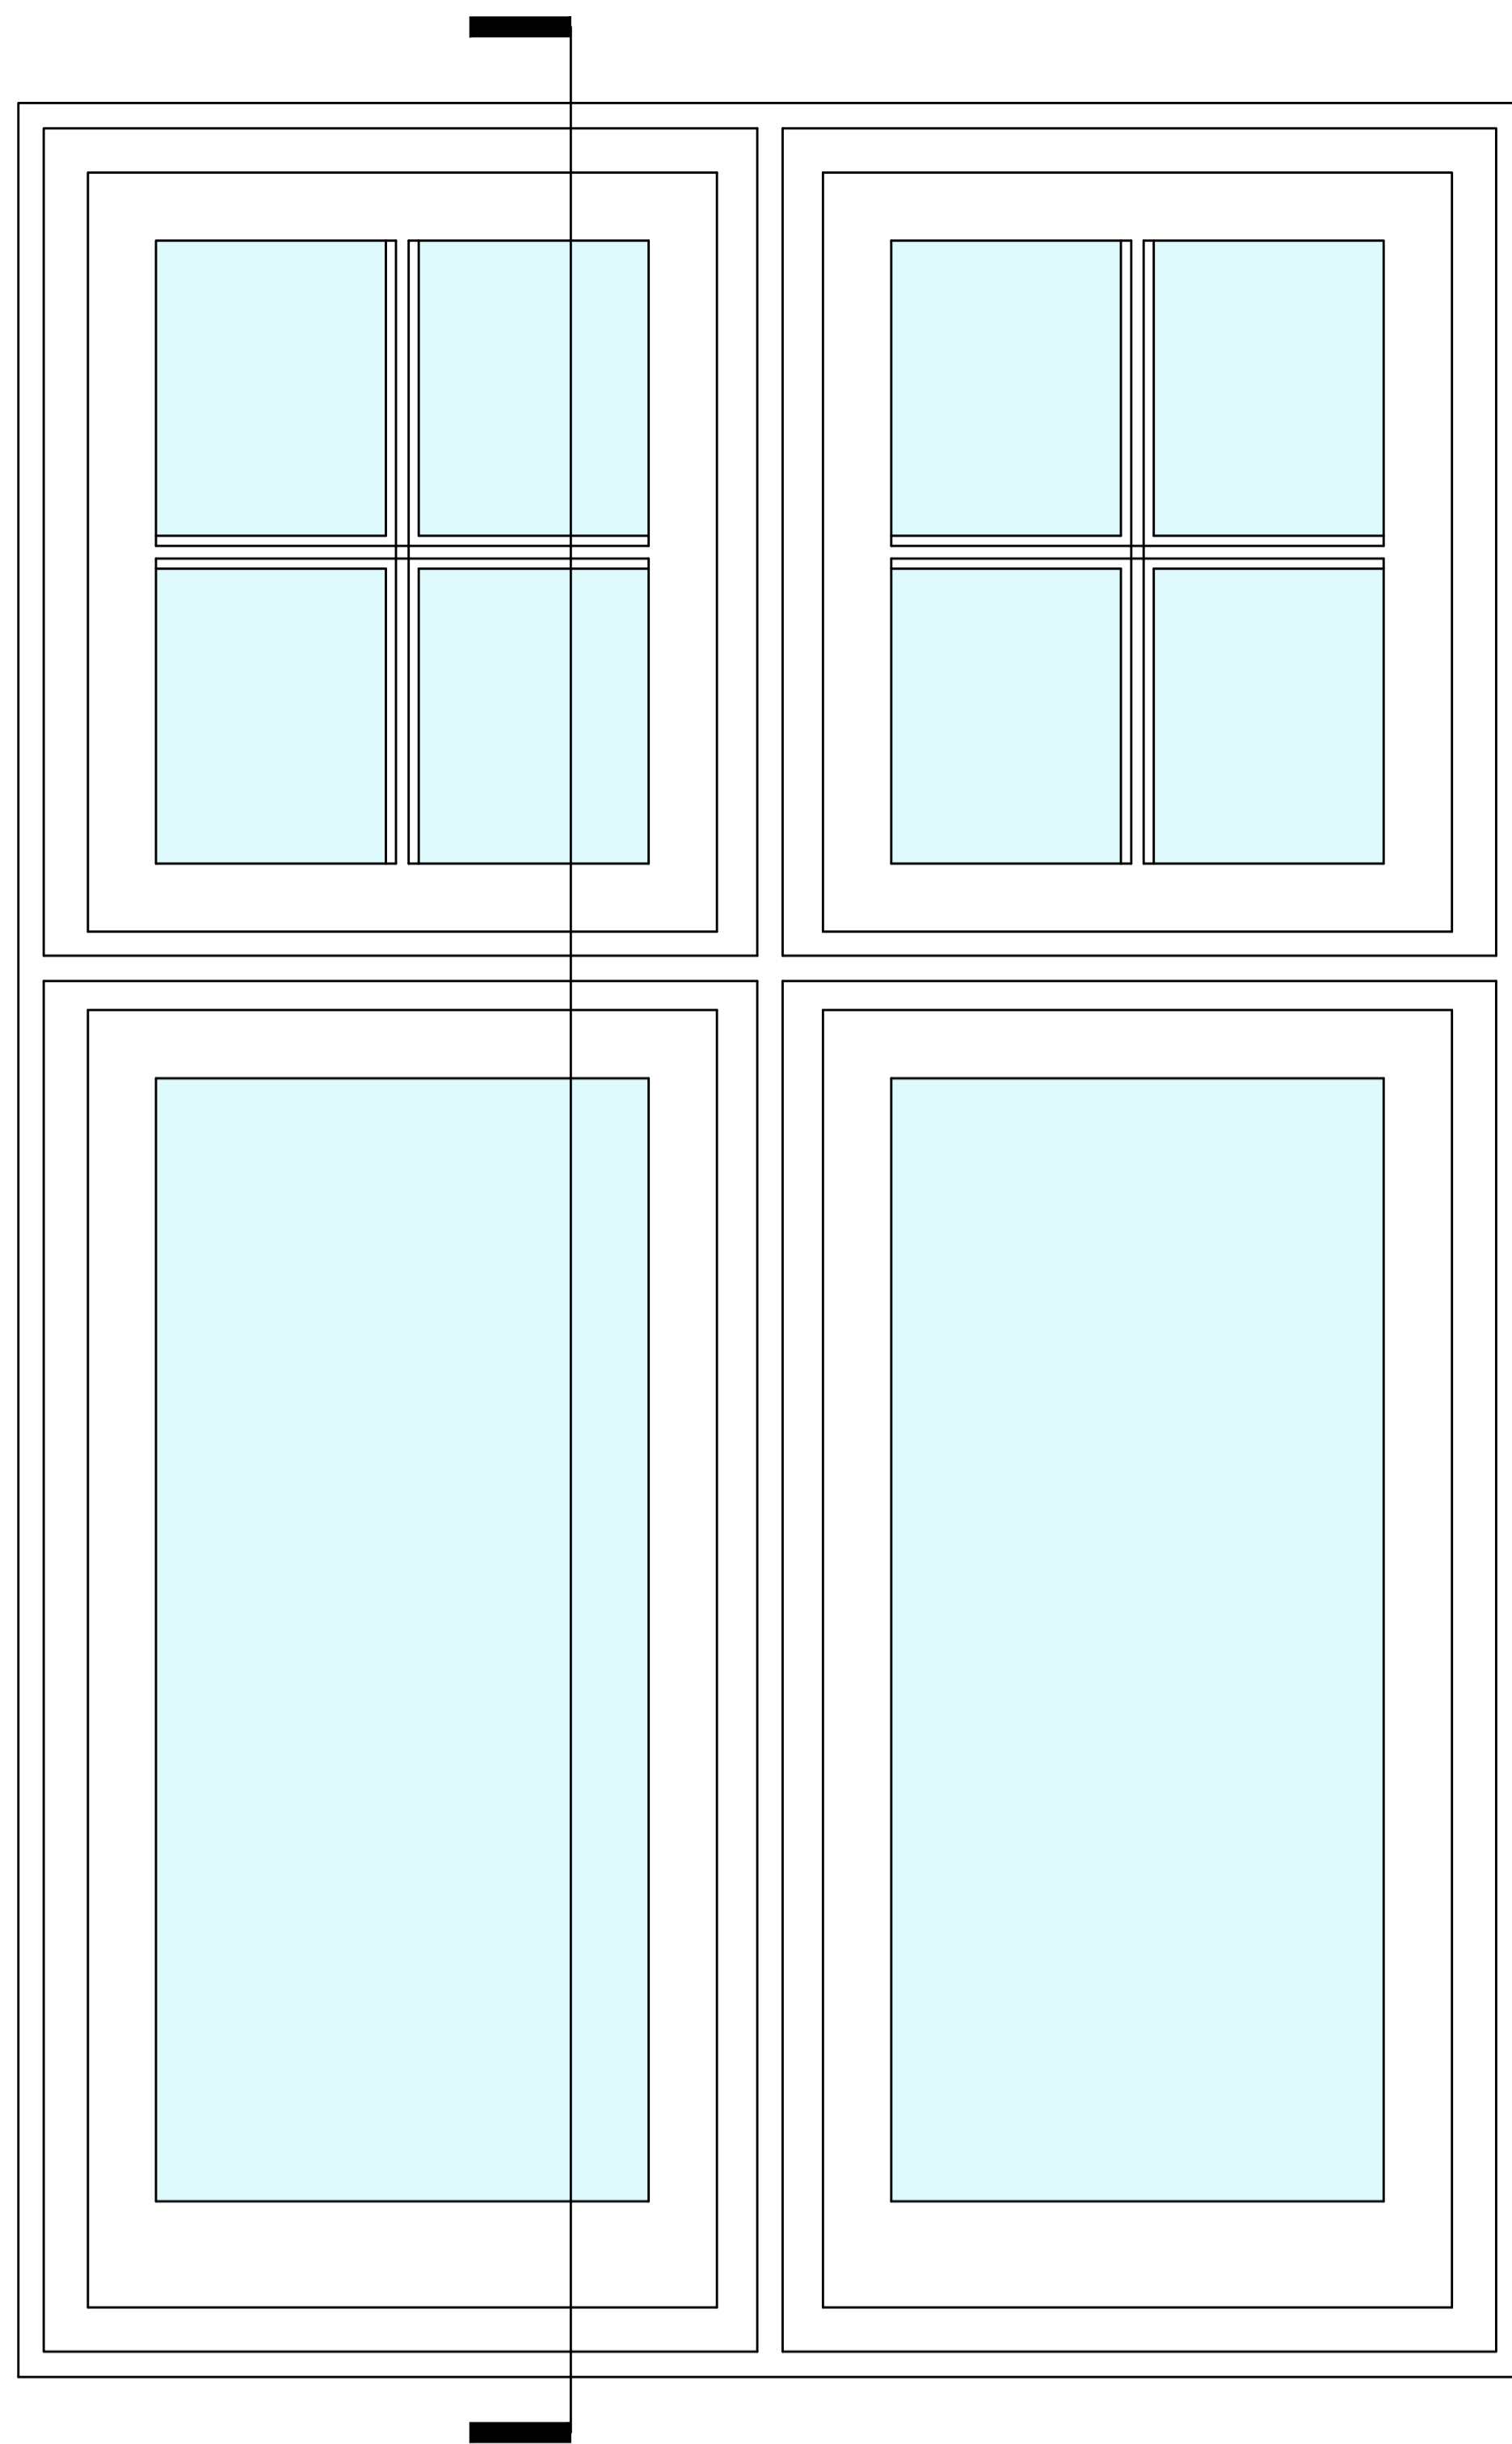

Typical Casement Window Elevation 1:5 @ A1

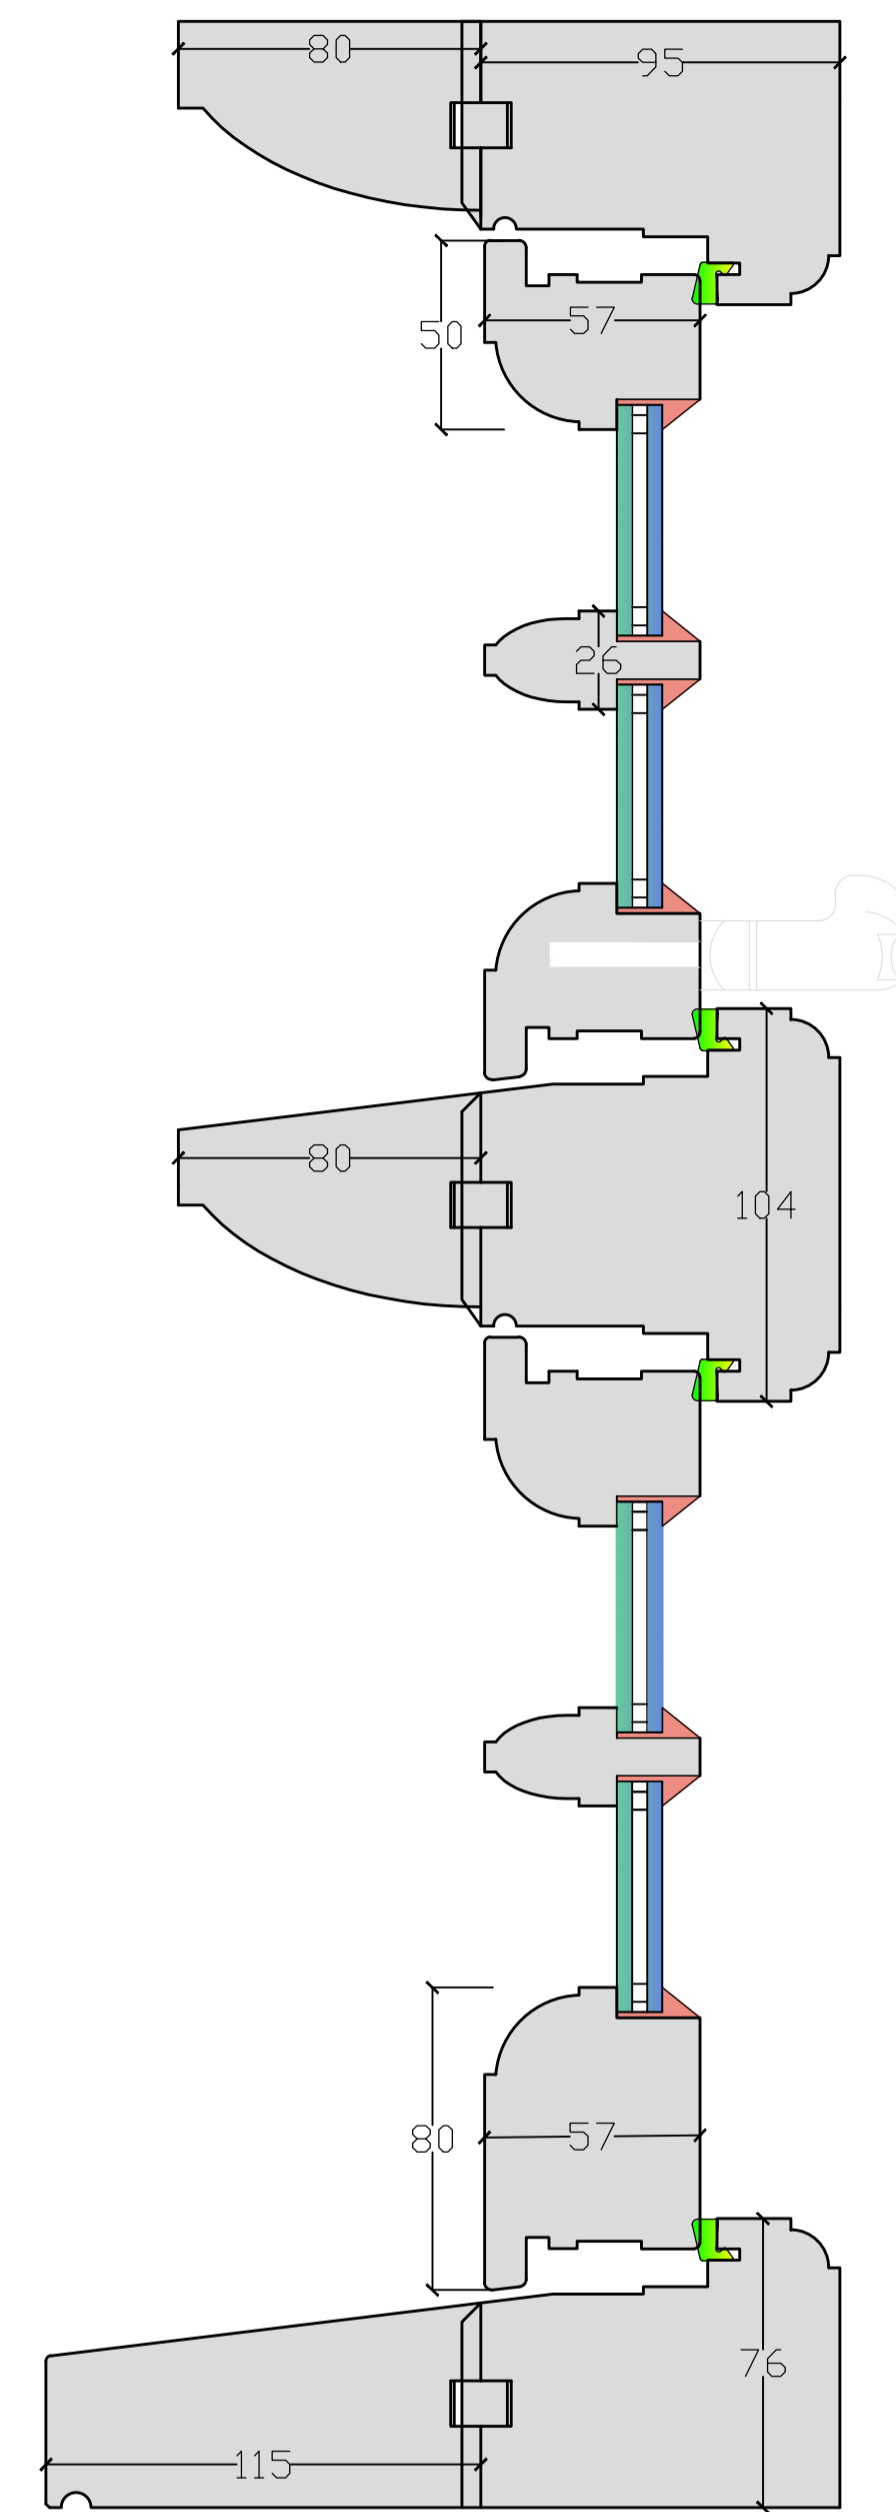

Typical Casement Window Section 1:2 @ A1

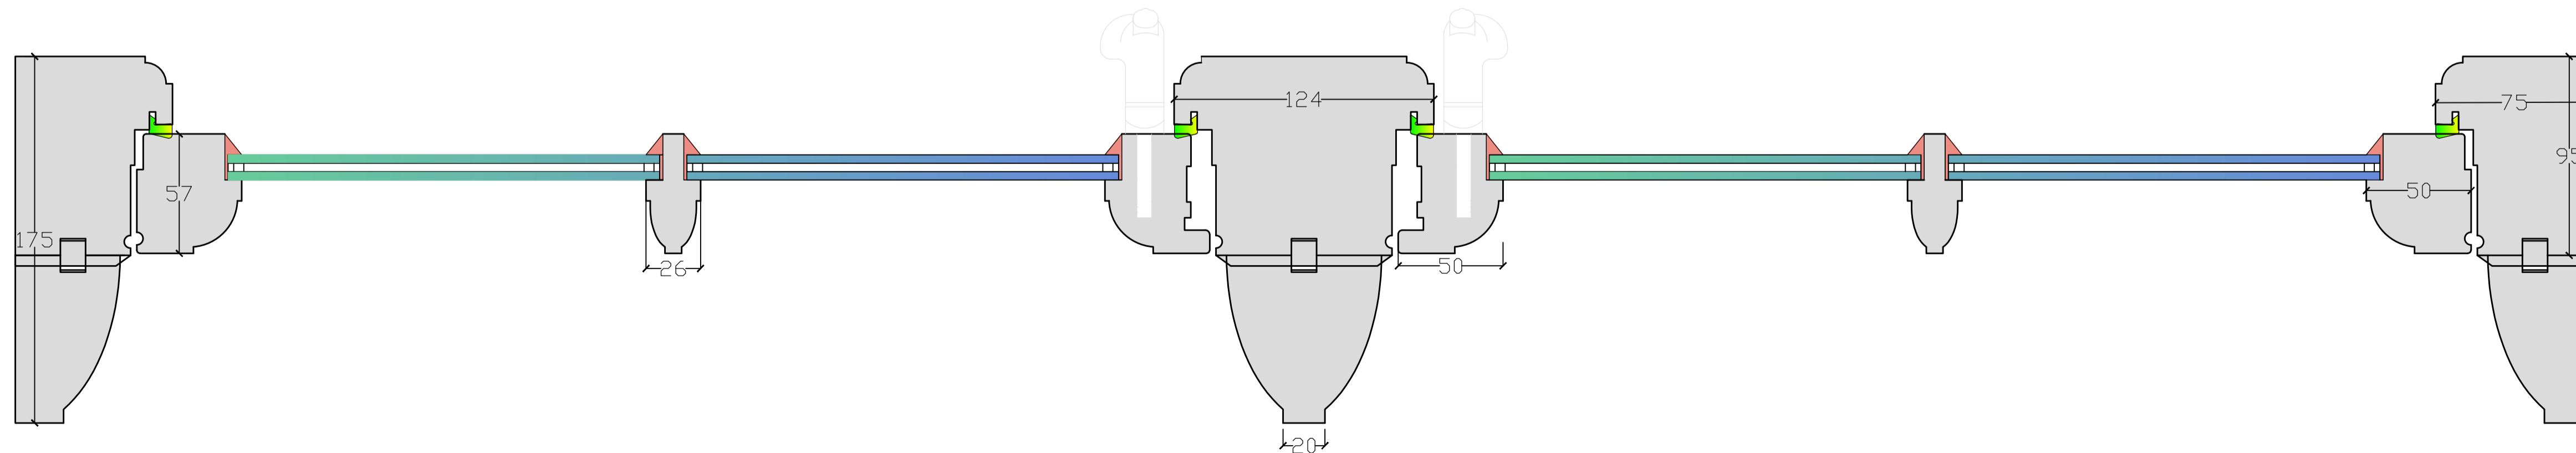

Typical Casement Window Plan 1:2 @ A1

Rev.	Date	Description
-	-/-/-	-

PLANNING



The Pryors
Flat No. 10, East Heath Road, London NW3 1BS


PROJECT NO.	DWG NO.	REV.
23300	P_DT_01	-

TITLE
Flat No. 10 - Typical Casement Window Detail


DATE 12/02/2024 SCALE 1:2,1:5 @ A1 / 1:4, 1:10 @ A3

Alistair Downie, The Brewery, The Old Brewery, Priory Lane, Burford, OX18 4SG
T: +44 7973 154540 E: studio@alstairdownie.com W: www.alstairdownie.com
All sizes in millimetres unless otherwise stated. Do not scale this drawing. © Alistair Downie Ltd. 2022


1. Do not scale from this drawing. Use figured dimensions only.
2. This drawing may not be based on survey drawings and areas are therefore subject to change as part of the general design process and/or the obtention of a survey drawing study.

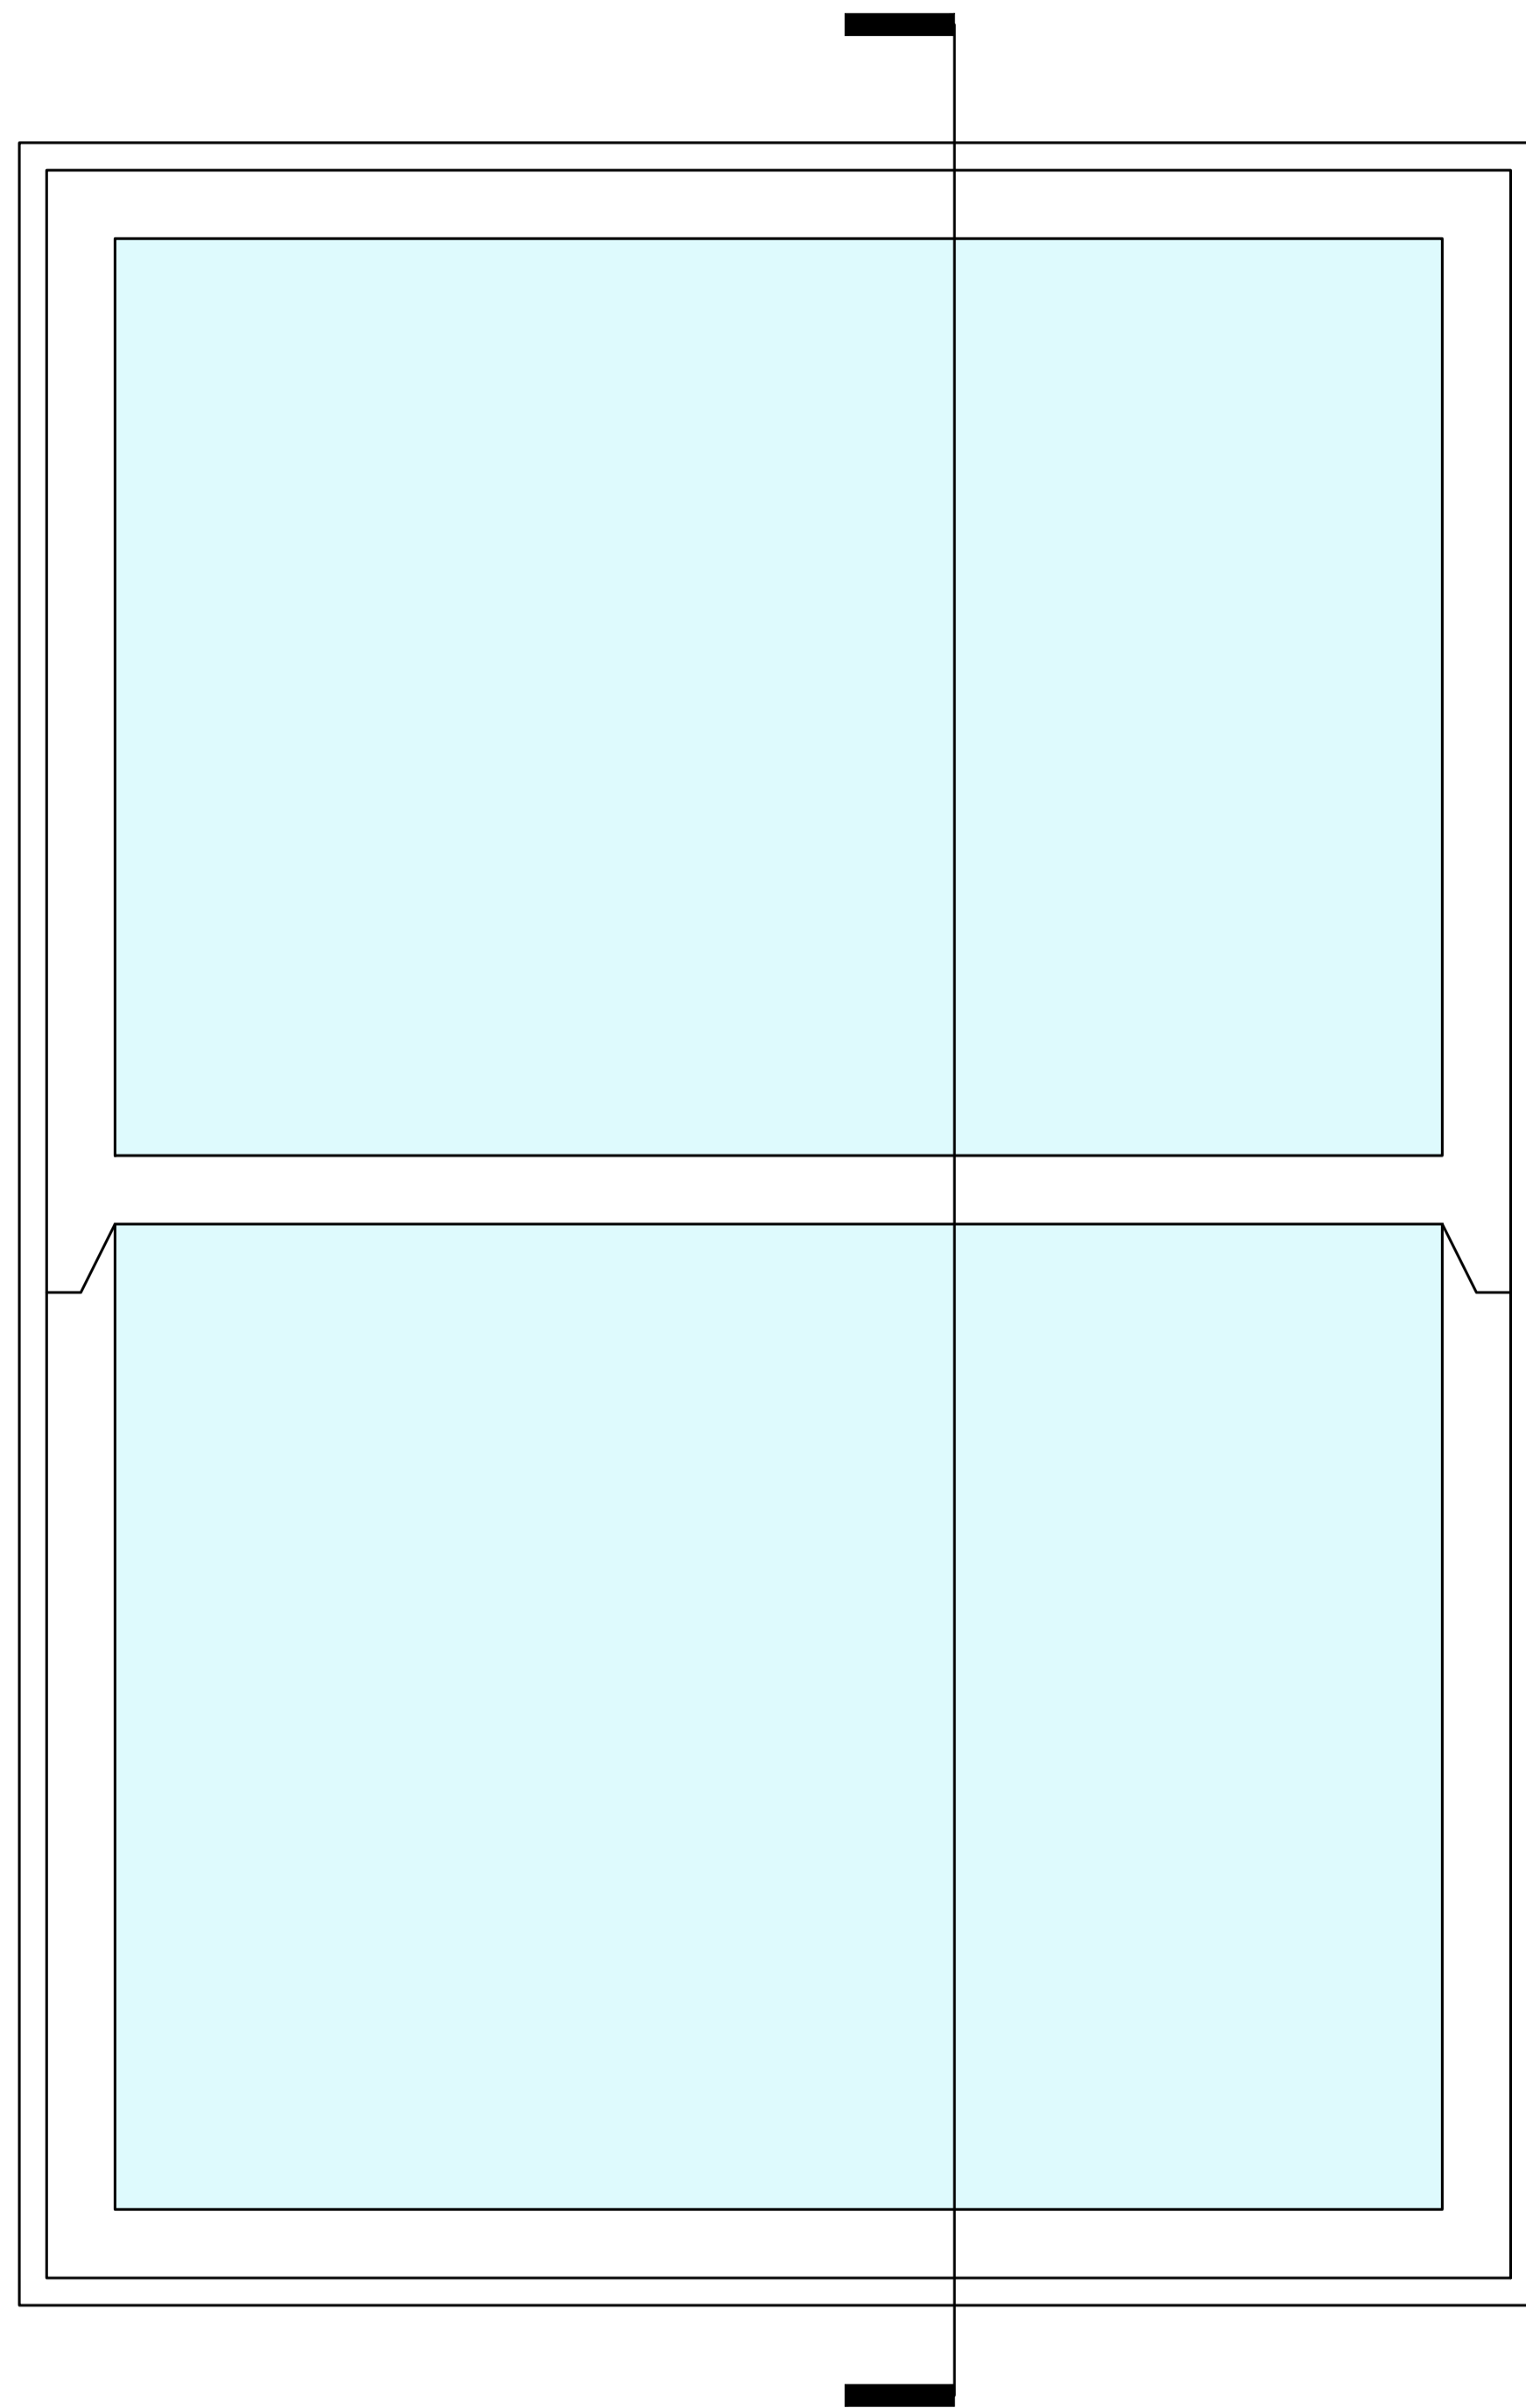

Typical Sash Window Elevation 1:5 @ A1

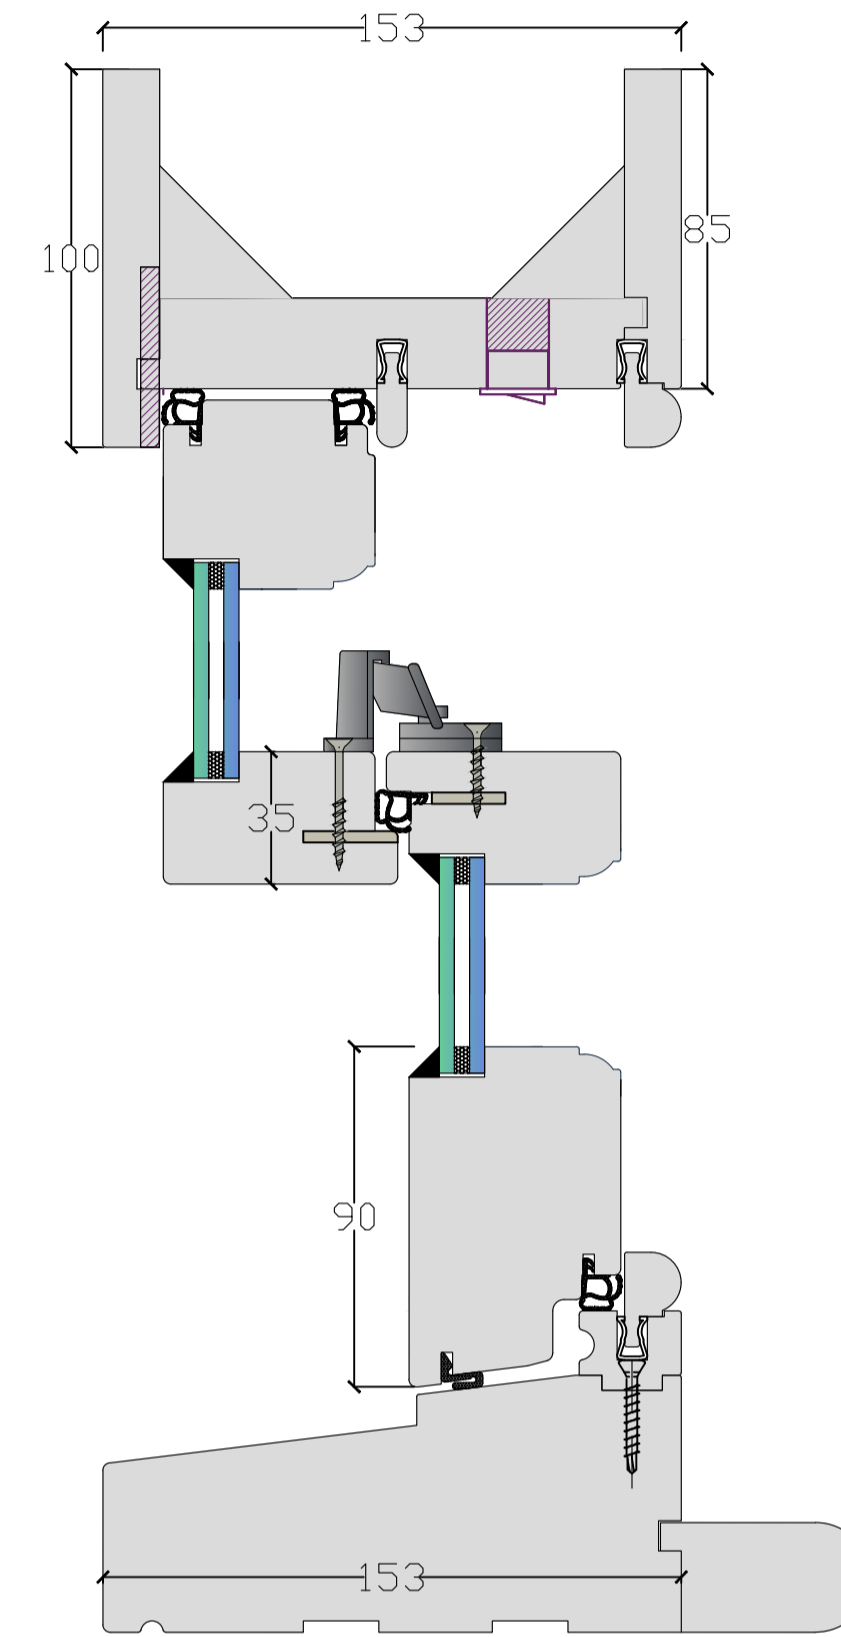

Typical Sash Window Section 1:2 @ A1

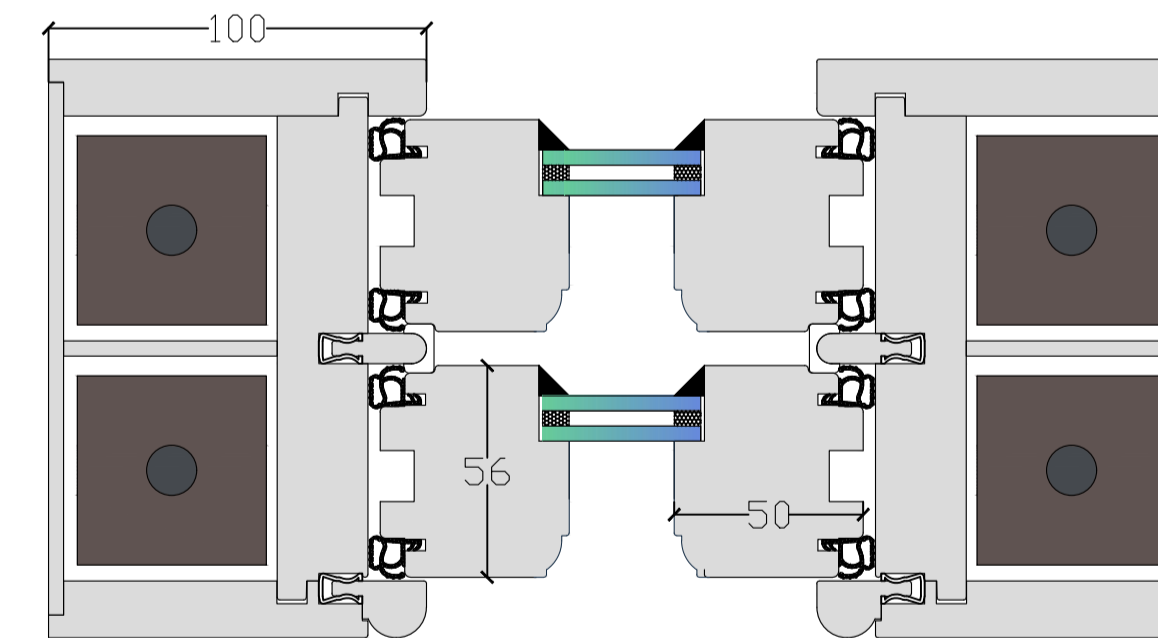

Typical Sash Window Plan 1:2 @ A1

Rev.	Date	Description
-	-/-/-	-

PLANNING



The Pryors
Flat No. 10, East Heath Road, London NW3 1BS

PROJECT NO.	DWG NO.	REV.
23300	P_DT_02	-

TITLE
Typical Sash Window Detail

DATE	SCALE
12/02/2024	1:2, 1:5 @ A1 / 1:4, 1:10 @ A3