





PLAN



SIDE ELEVATION

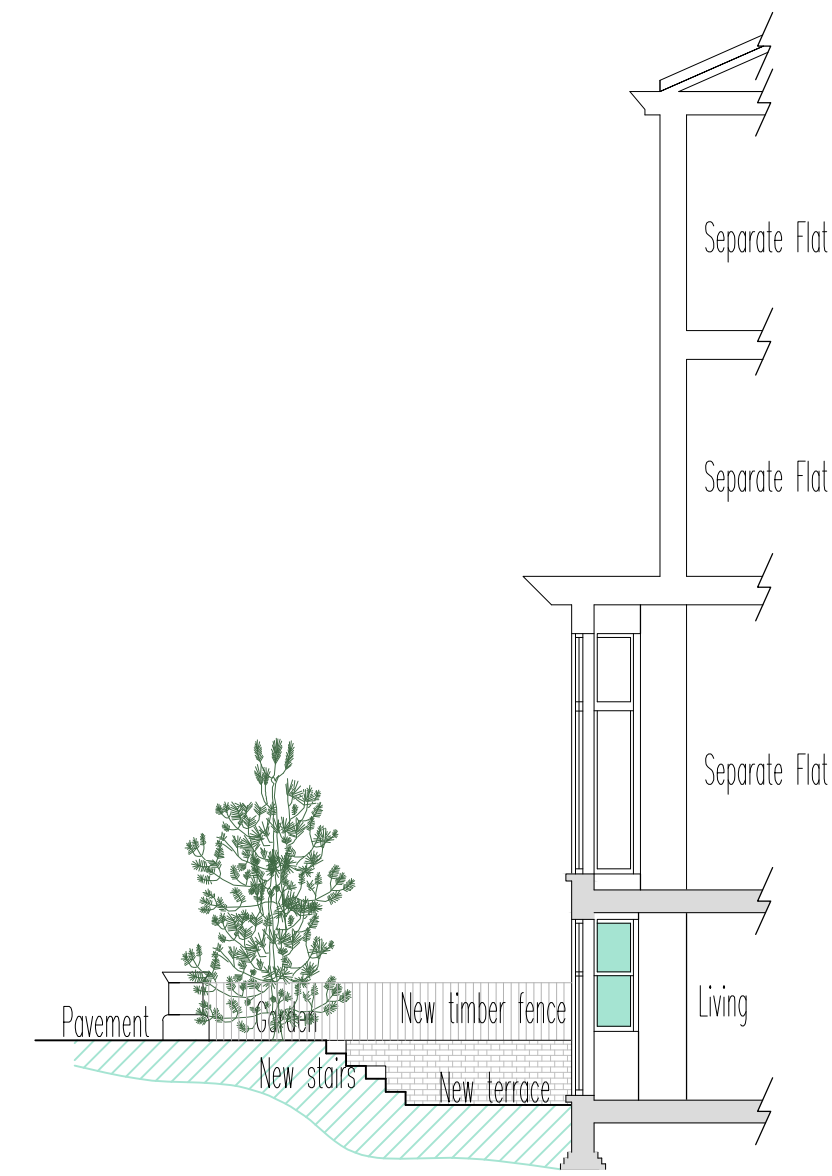

SECTION THROUGH GARDEN AND BAY WINDOW

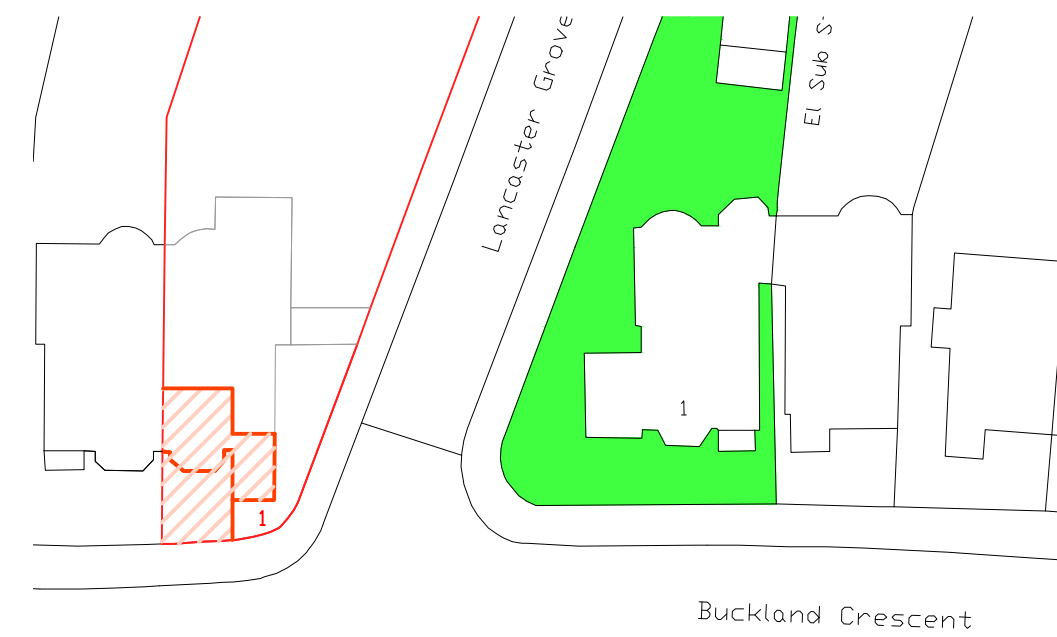


Buckland Crescent



LOCATION PLAN N.T.S. INDICATING OTHER LOCAL PROPERTIES WITH BAY DOORS

notes

Any discrepancies in dimensions or detail to be reported to the architect immediately.  
 This drawing is to be read in conjunction with all relevant architectural, structural and services drawings.  
 This drawing remains the copyright of Robert Savage Associates and may not be copied or used without their prior consent

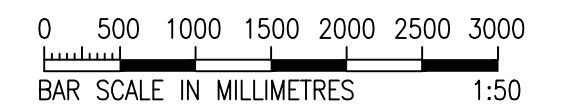

FOR PLANNING PURPOSES ONLY

revisions:

- A: Black metal railings removed. 17/04/2024
- B: Glazing bars removed from side elevation 17/04/2024

client

Mr Georg Schraut  
 project  
 Front Lower Grnd Fl. Flat  
 1 Belsize Park  
 London NW3 4ET  
 title

Proposed Plan, Elevations, Section, Block plan @ 1:200  
 & Location plan @ 1:1250

scale 1:50, & N.T.S. date Nov 2023 drg. no. 10643/TP/02B

Robert Savage & Associates  
 architects designers structural engineers

11 Eton Garages, Lancaster Grove, Belsize Park, London NW3 4PE Telephone: 07968 821826 Email: office@rsa.me.uk



STREET ELEVATION



FRONT ELEVATION