



ED05 - Section



ED04+ED05 - Front Elevation

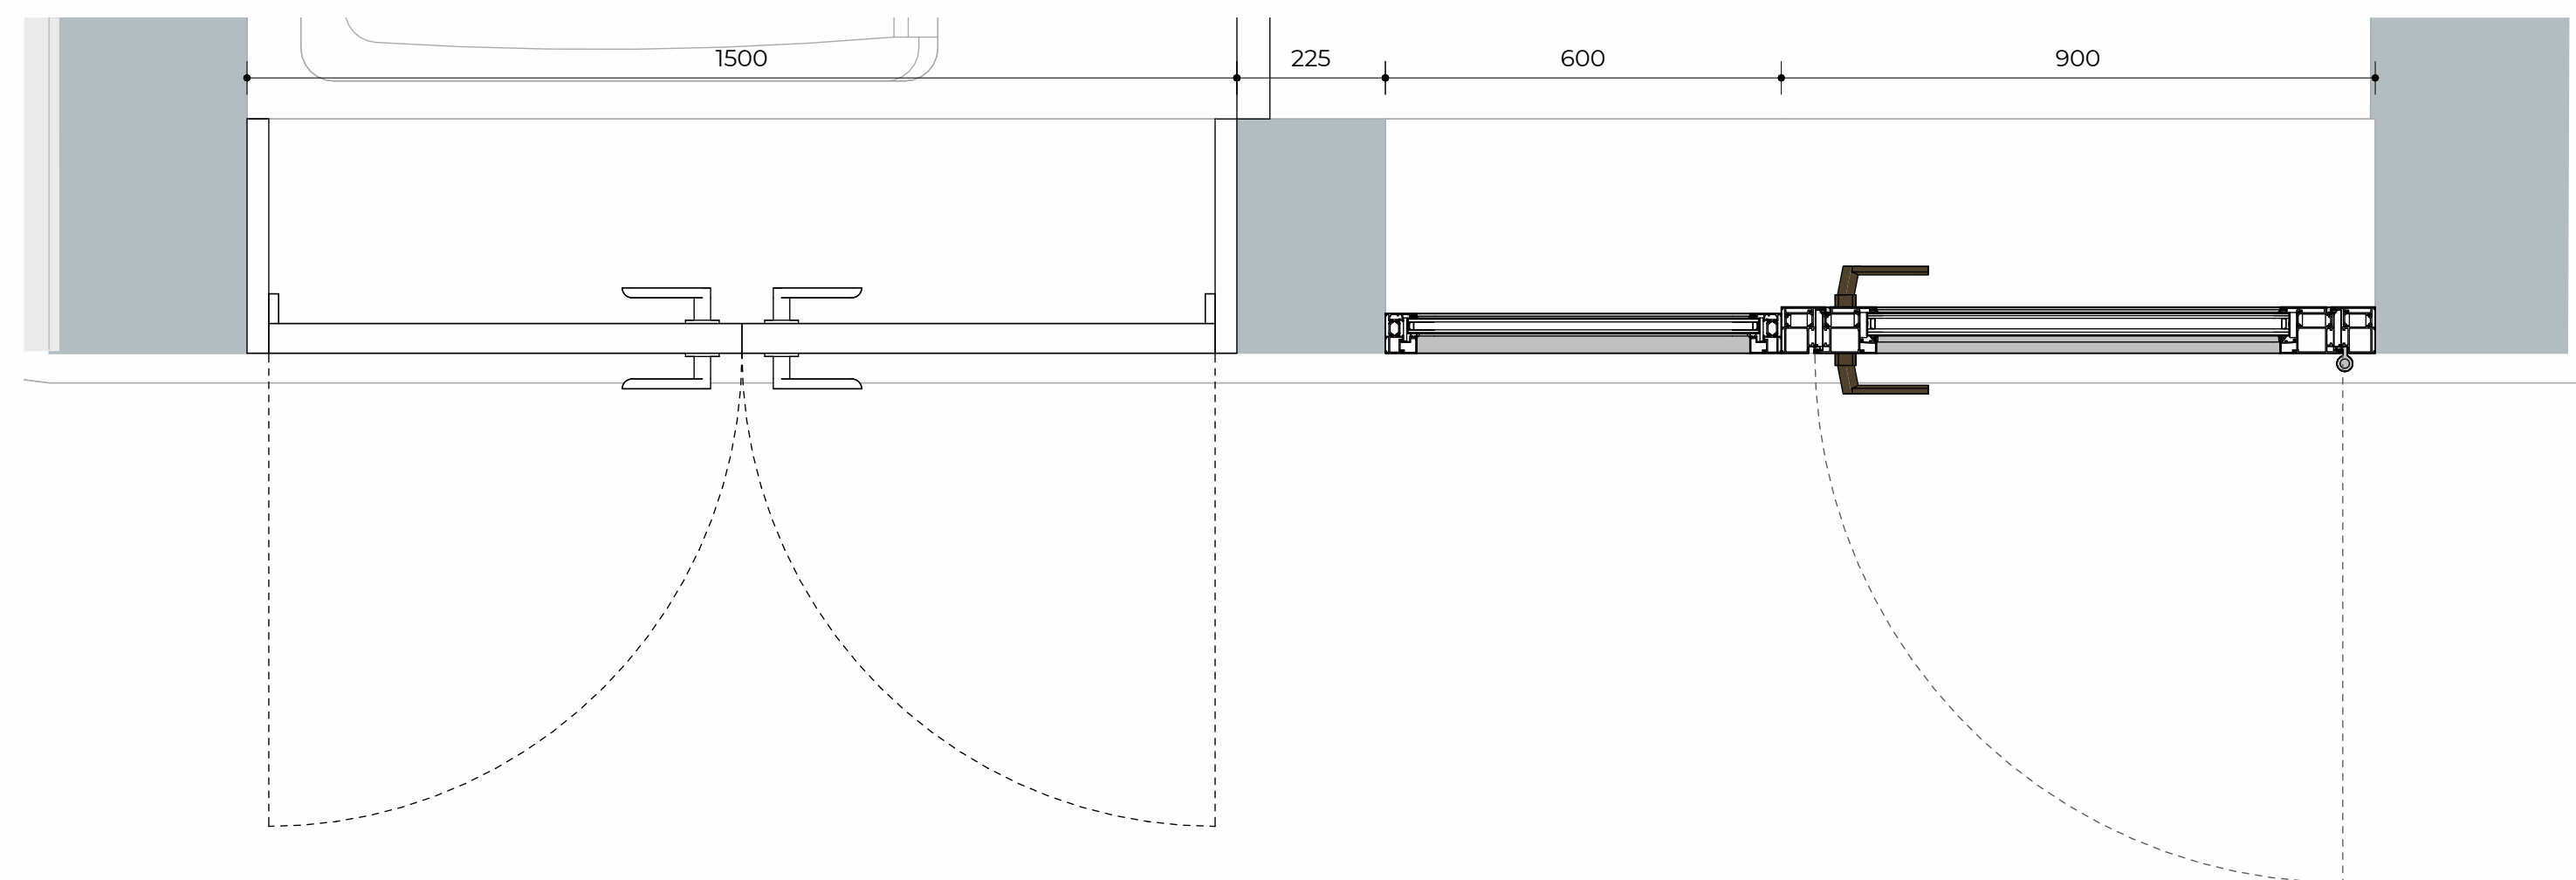

ED04+ED05 - Floor Plan

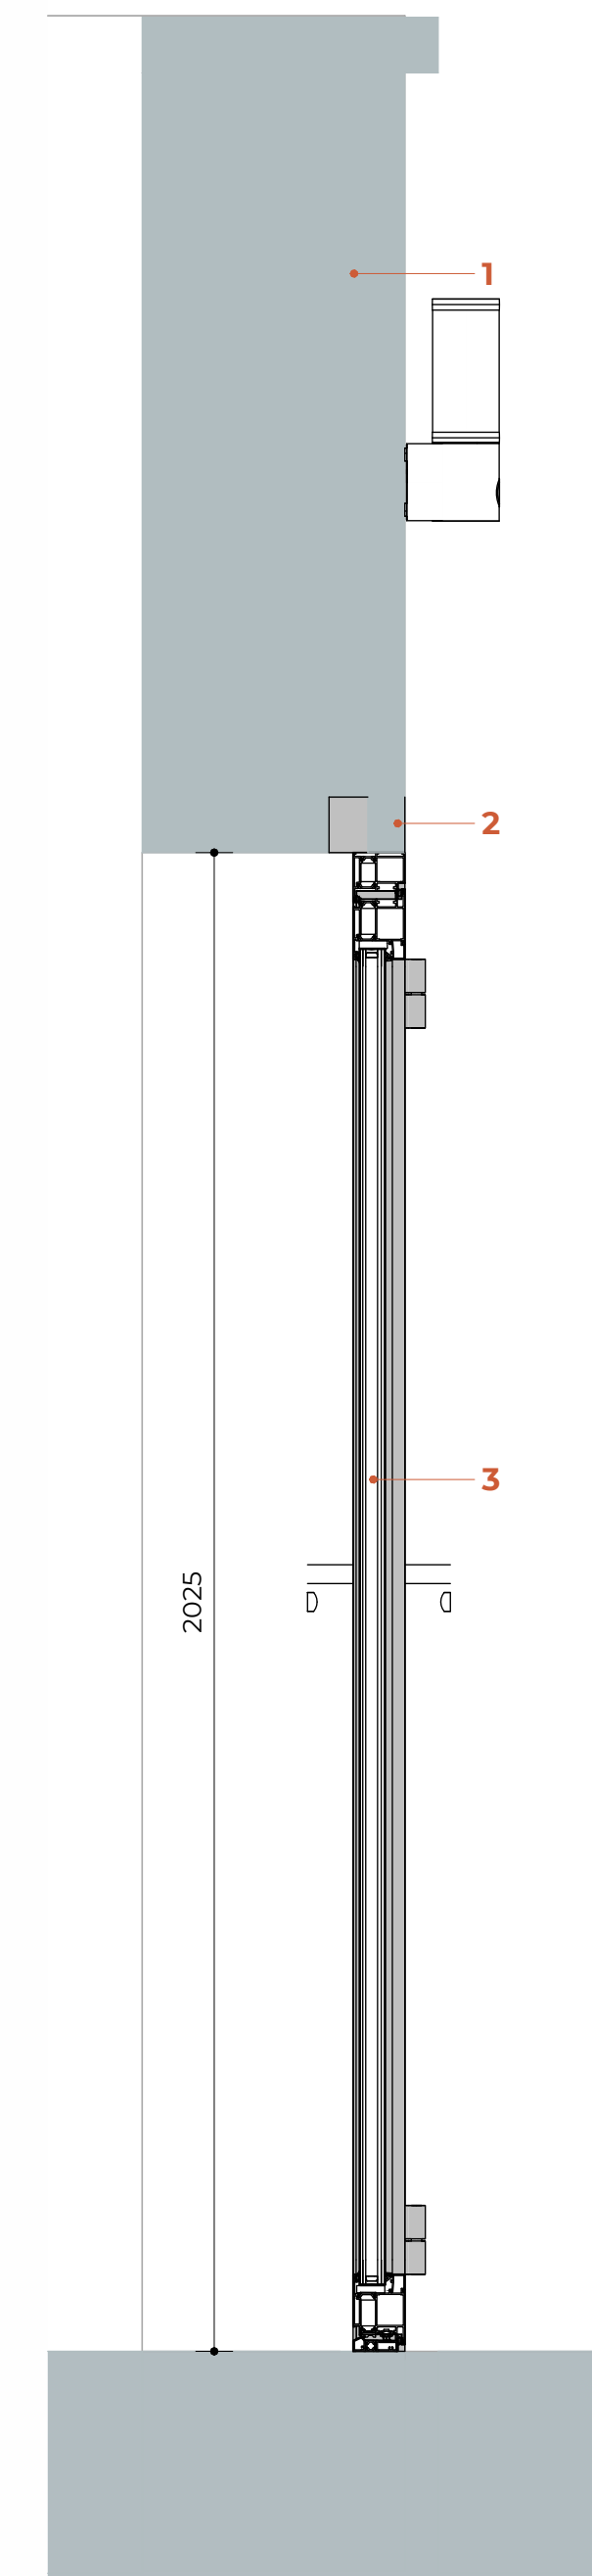

ED04 - Section

LEGEND

- 1. Existing Brickwork wall
- 2. Existing Concrete lintel to be cleaned and extended according to the proposed openings
- 3. Double glazed aluminium Door
- 4. Aluminium Refuse Storage Double Door
- 5. CCTV Camera

DOOR SCHEDULE

ED 04 - REAR GLAZED DOOR

STRUCTURAL OPENING: 1500 x 2100 mm
 DOOR SIZE: 800 x 2000 mm
 FIRE RESISTANCE: NO
 OPENING SYSTEM: HINGED DOOR
 FRAME MATERIAL: ALUMINIUM
 DOOR PANEL MATERIAL: DOUBLE GLAZED
 FINISH: TBD
 HANDLE: STAINLESS-STEEL
 LOCKING SYSTEM: SAFETY LOCK

QUANTITY: 01

ED 05 - REFUSE STORAGE DOUBLE DOOR

Cortizo Millenium Plus 70
 STRUCTURAL OPENING: 1500 x 2100 mm
 DOOR SIZE: 720 x 2050 mm
 FIRE RESISTANCE: NO
 OPENING SYSTEM: HINGED DOOR
 FRAME MATERIAL: ALUMINIUM
 DOOR PANEL MATERIAL: ALUMINIUM
 FINISH: TBD
 HANDLE: STAINLESS-STEEL
 LOCKING SYSTEM: SAFETY LOCK
 LOUVER VENTS

QUANTITY: 01

1 REV 01

Rev No.	Date	Description
1		

Notes:
 Any inaccuracies or errors to be reported to the architect/surveyor immediately and prior to any work commencing. All dimensions to be verified on site. All work to comply with British Standards Code of practice. All external surfaces and materials to match existing. This drawing and all information provided within it is the copyright of UPP Consultants Ltd. and reproduction without prior consent is strictly forbidden.

Dwg No
 197KT-A-33-105

Drawing
 External Windows/Doors Details 03

Drawn DR	Checked RZ
-------------	---------------

Scale 1:10 @ A1	Issue Date 30.04.2024
--------------------	--------------------------

0 0.5m

Project Address

197 Kentish Town Road London
 NW5 2JU

Client Commercial & Residential Real Estate Advisors	Status Technical
---	---------------------

www.weareupp.co.uk
 info@weareupp.co.uk
 0208 202 9996
 Allium, Stables Market, Chalk Farm Road, London, NW1 6AH

