


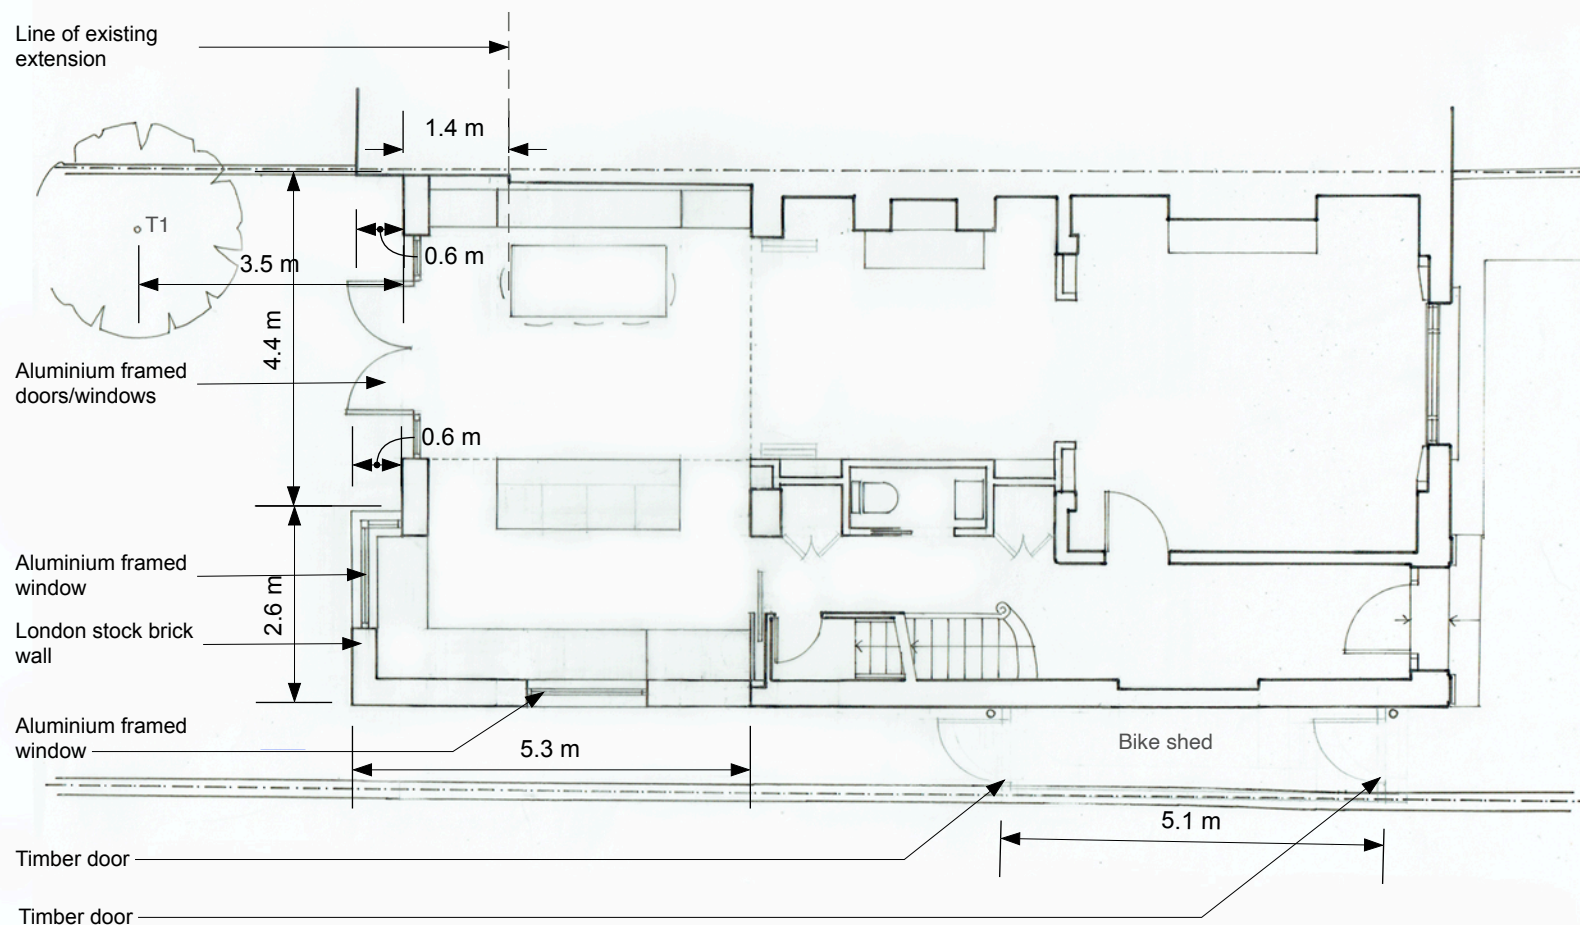

All omissions and discrepancies to be reported to the architect immediately.

Copyright:
Green & Teggin Architects Limited.
28 Lausanne Road, London SE15 2HU

Tel: 020 7358 1618
www.greenandteggin.co.uk



Issue	Date	Rev
-------	------	-----

1 Lawford Road
London, NW5 2LH

Drawing:
Proposed Ground Floor Plan

Status:	Date:	Scale:
PLANNING	July 23	1:100@A4

Job No:	Dwg No:	Rev:
2308	PR01	A

Green & Teggin
Architects


5m



All omissions and discrepancies to be reported to the architect immediately.

Copyright:
Green & Teggin Architects Limited.
28 Lausanne Road, London SE15 2HU

Tel: 020 7358 1618
www.greenandteggin.co.uk

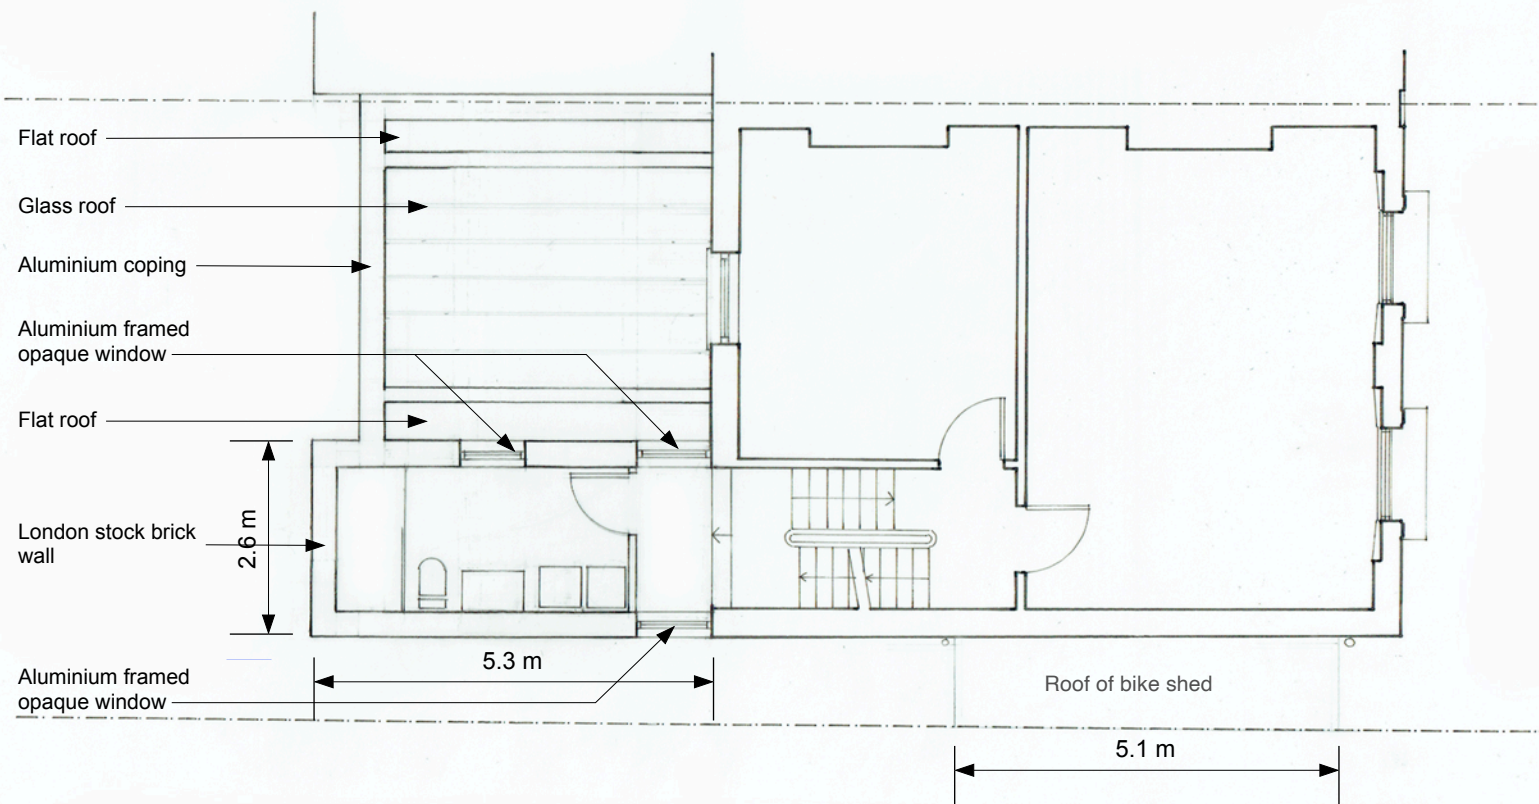

Issue	Date	Rev
-------	------	-----

1 Lawford Road
London, NW5 2LH

Drawing:
Proposed First Floor Plan

Status:	Date:	Scale:
PLANNING	July 23	1:100@A4

Job No:	Dwg No:	Rev:
2308	PR02	A


Green & Teggin
Architects



All omissions and discrepancies to be reported to the architect immediately.

Copyright:
Green & Teggin Architects Limited.
28 Lausanne Road, London SE15 2HU

Tel: 020 7358 1618
www.greenandteggin.co.uk

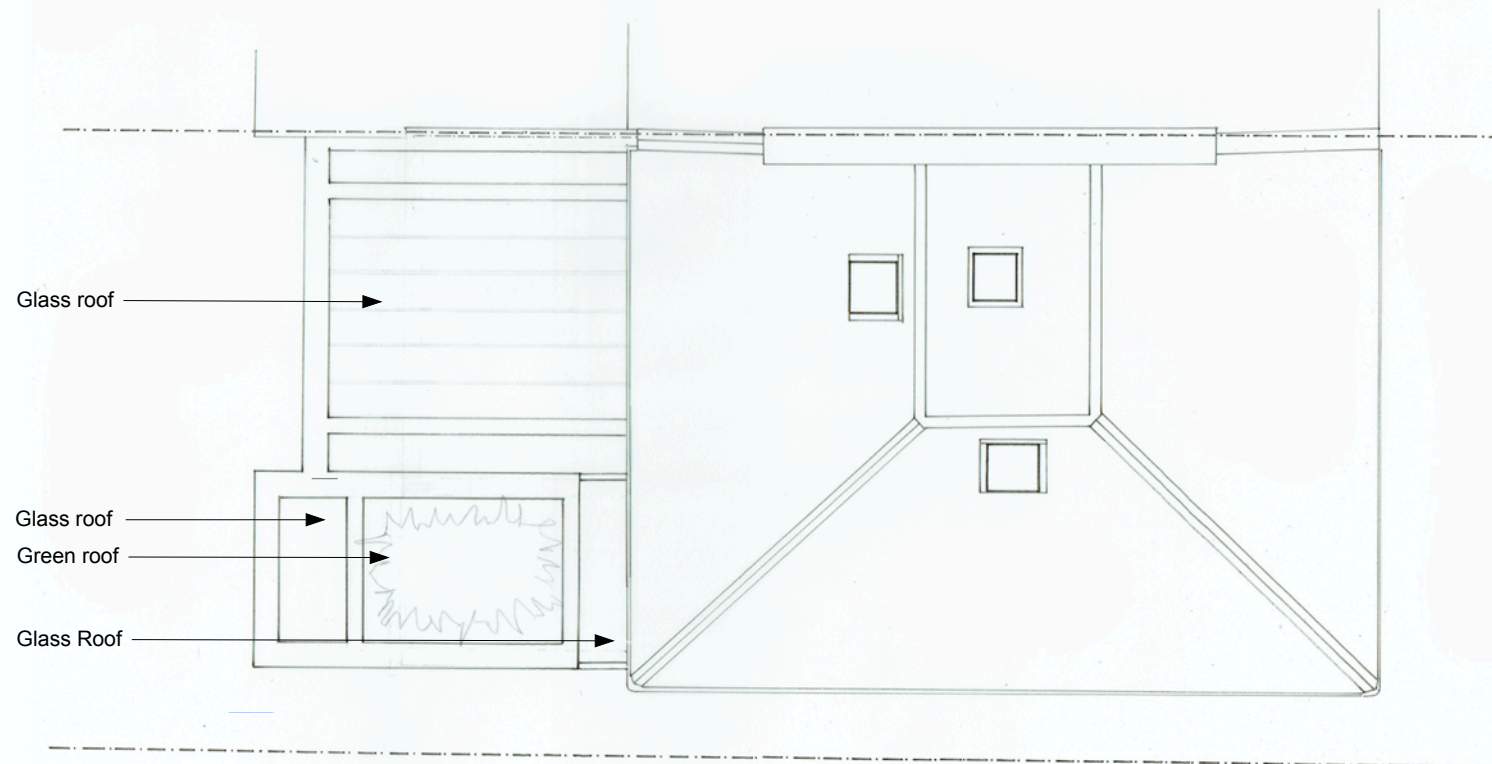

Issue	Date	Rev
-------	------	-----


1 Lawford Road
London, NW5 2LH

Drawing:
Proposed Roof Plan

Status:	Date:	Scale:
PLANNING	July 23	1:100@A4

Job No:	Dwg No:	Rev:
2308	PR03	A

Green & Teggin
Architects

 


5m

All omissions and discrepancies to be reported to the architect immediately.

Copyright:
Green & Teggin Architects Limited.
28 Lausanne Road, London SE15 2HU

Tel: 020 7358 1618
www.greenandteggin.co.uk

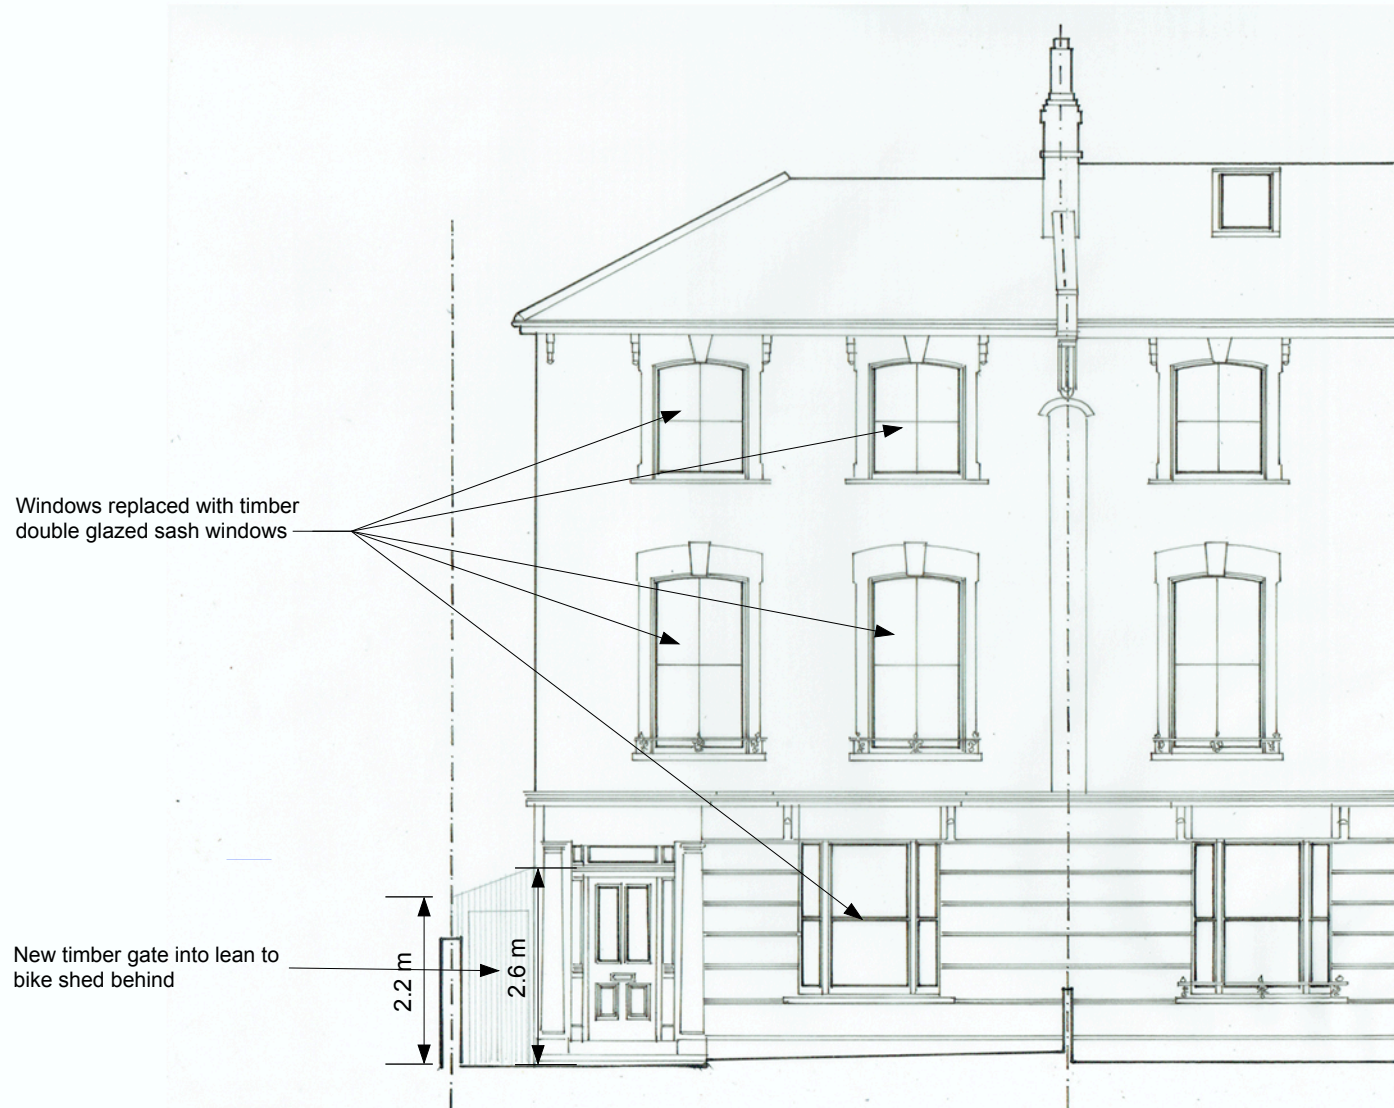

Issue	Date	Rev
-------	------	-----

1 Lawford Road
London, NW5 2LH

Drawing:
Proposed Front Elevation

Status:	Date:	Scale:
PLANNING	Jan 24	1:100@A4


Job No:	Dwg No:	Rev:
2308	PR04	A

Green & Teggin
Architects

All omissions and discrepancies to be reported to the architect immediately.

Copyright:
Green & Teggin Architects Limited.
28 Lausanne Road, London SE15 2HU

Tel: 020 7358 1618
www.greenandteggin.co.uk

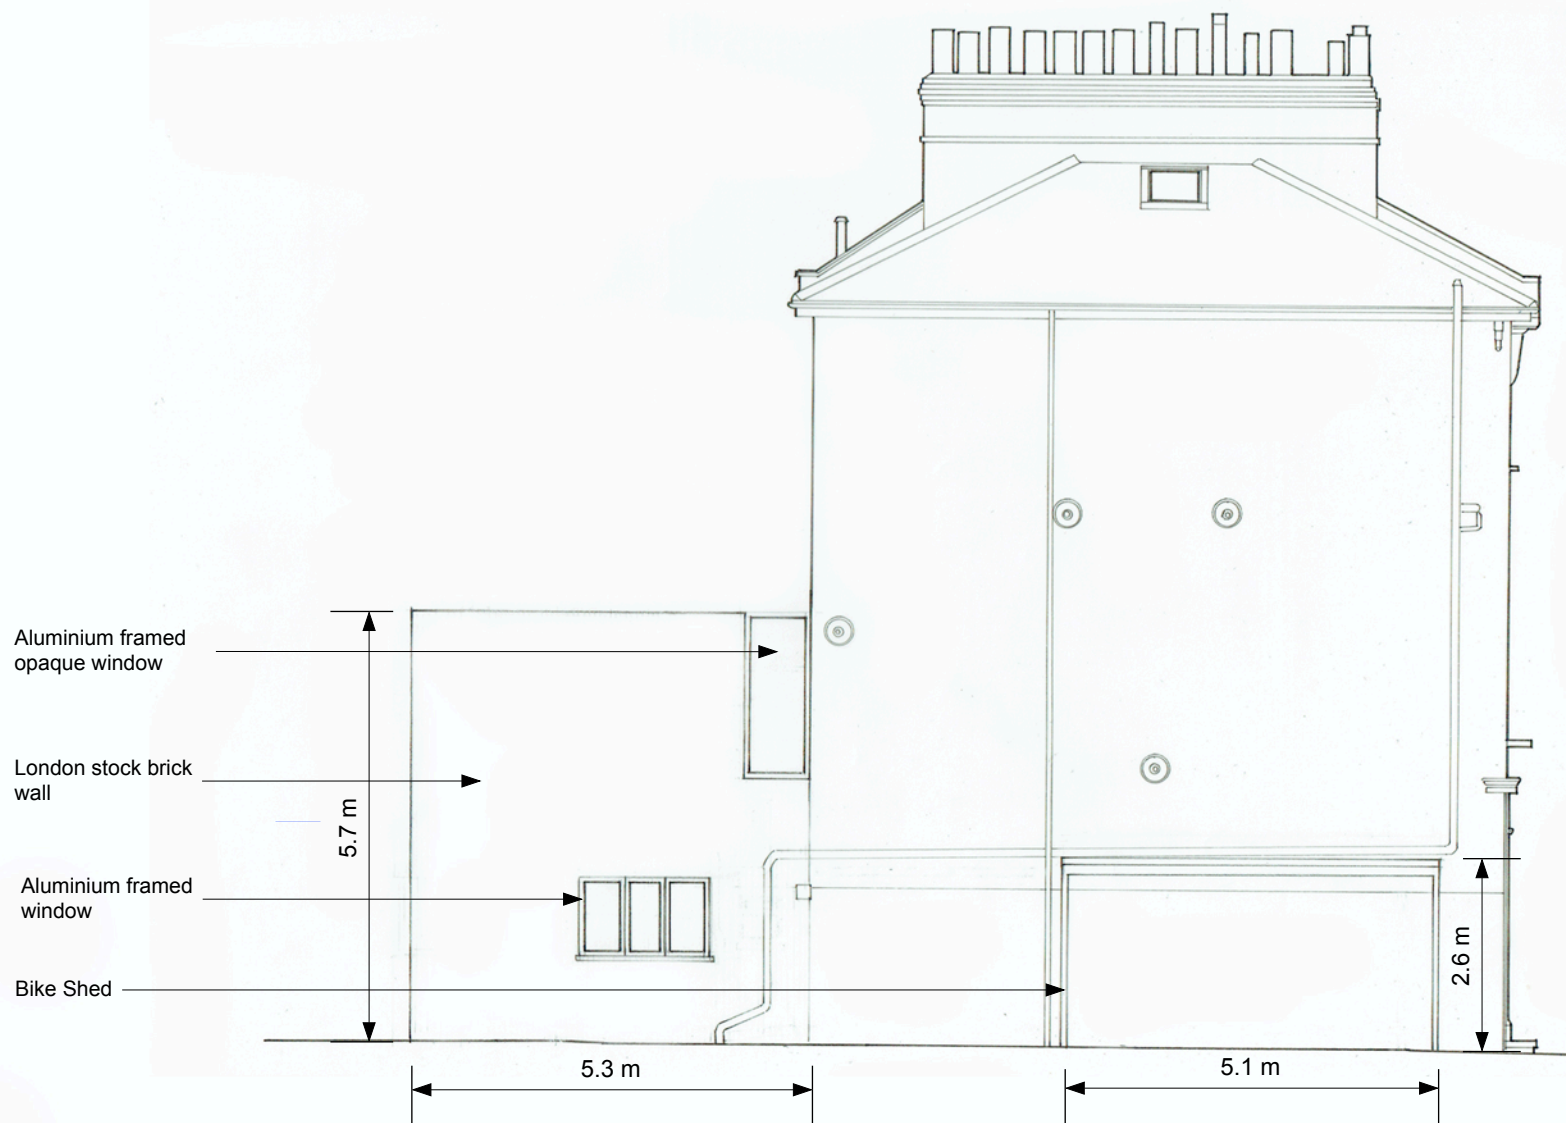

Issue	Date	Rev
-------	------	-----

1 Lawford Road London, NW5 2LH

Drawing:
Proposed Side Elevation

Status:	Date:	Scale:
PLANNING	July 23	1:100@A4


Job No:	Dwg No:	Rev:
2308	PR05	A

Green & Teggin
Architects

All omissions and discrepancies to be reported to the architect immediately.

Copyright:
Green & Teggin Architects Limited.
28 Lausanne Road, London SE15 2HU

Tel: 020 7358 1618
www.greenandteggin.co.uk

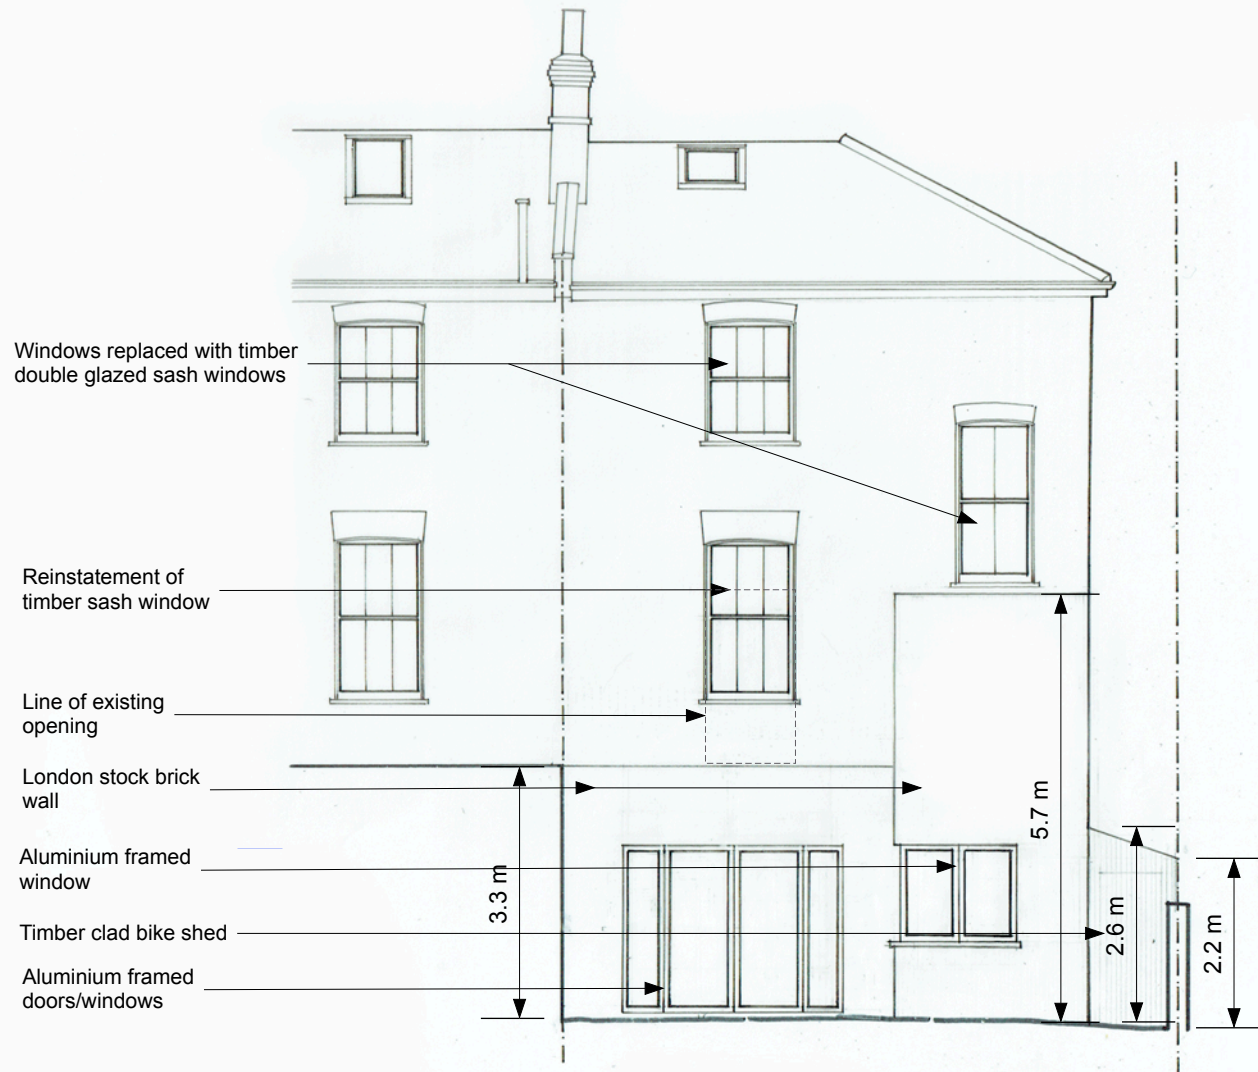

Issue	Date	Rev
-------	------	-----

1 Lawford Road
London, NW5 2LH

Drawing:
Proposed Rear Elevation

Status:	Date:	Scale:
PLANNING	July 23	1:100@A4


Job No:	Dwg No:	Rev:
2308	PR06	A

Green & Teggin
Architects

All omissions and discrepancies to be reported to the architect immediately.

Copyright:
Green & Teggin Architects Limited.
28 Lausanne Road, London SE15 2HU

Tel: 020 7358 1618
www.greenandteggin.co.uk

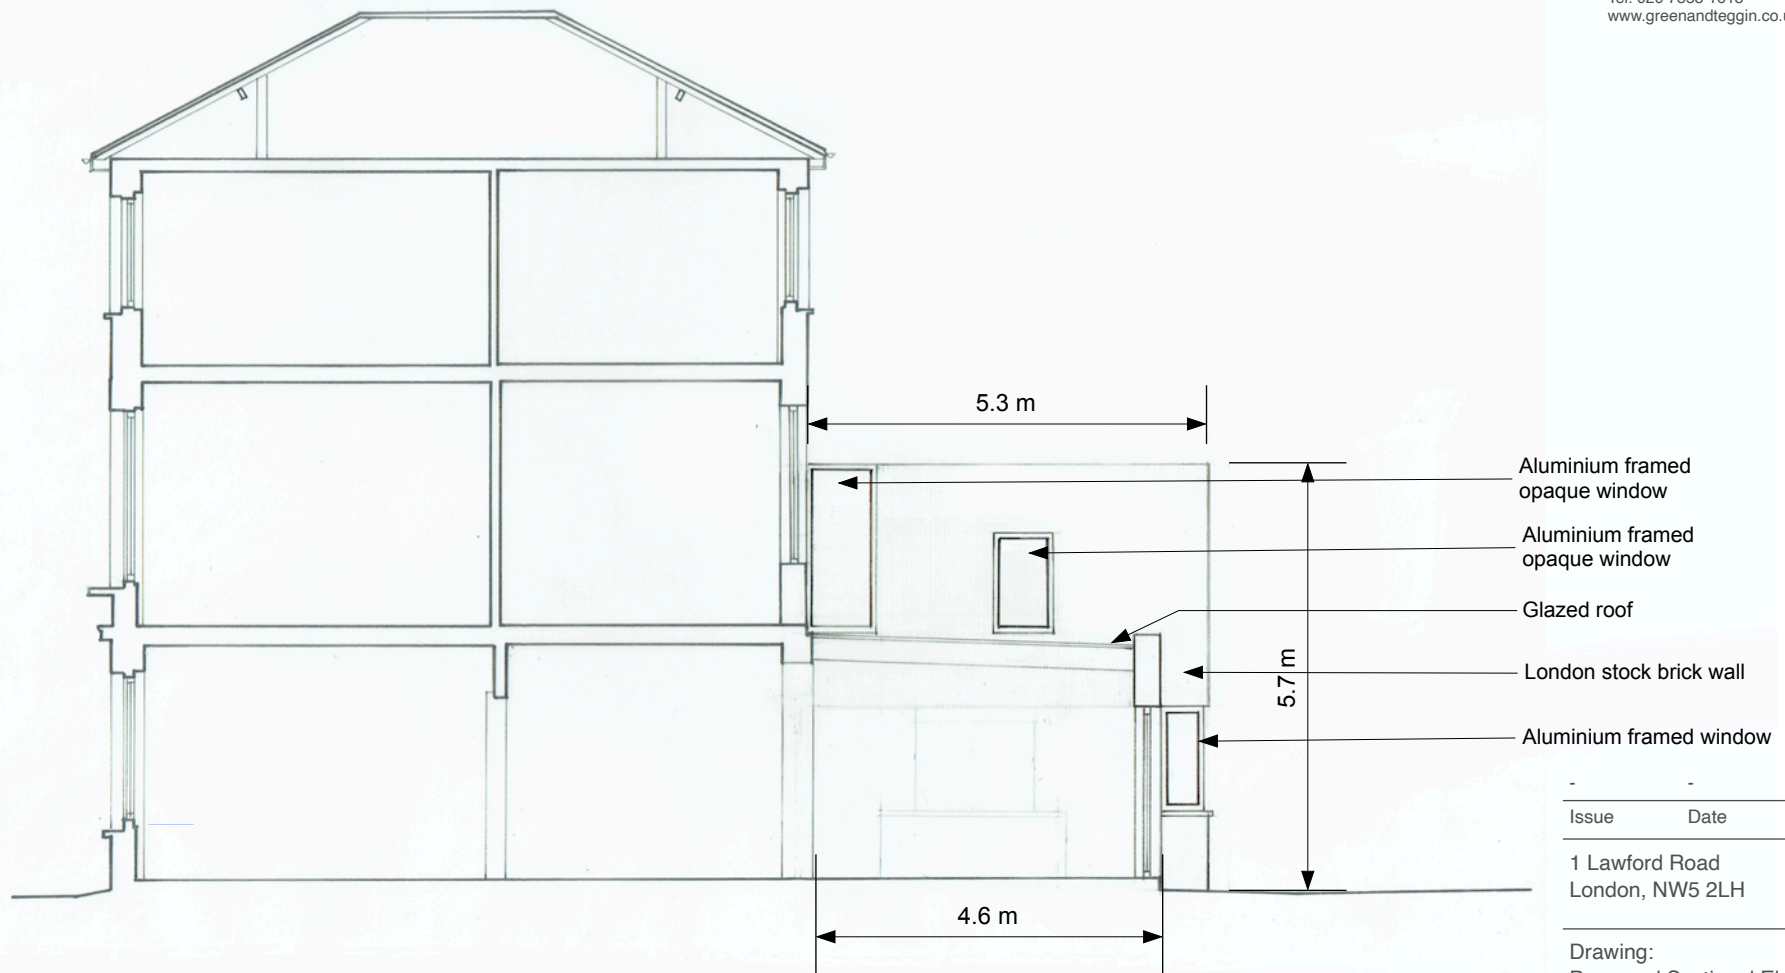

Issue	Date	Rev
-------	------	-----

1 Lawford Road London, NW5 2LH		
-----------------------------------	--	--

Drawing:
Proposed Sectional Elevation

Status: PLANNING	Date: Dec 23	Scale: 1:100@A4
---------------------	-----------------	--------------------

Job No: 2308	Dwg No: PR07	Rev: A
-----------------	-----------------	-----------

Green & Teggin
Architects

5m