
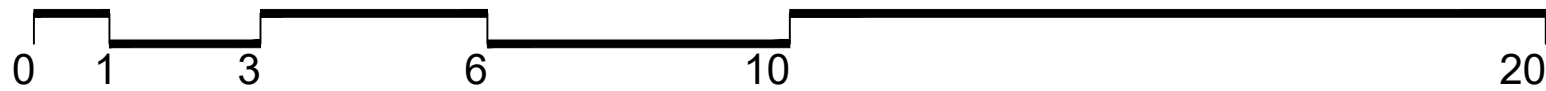


Copyright: All rights reserved. This drawing must not be reproduced without permission.
Only the original drawing should be relied upon. Contractors, sub-contractors and suppliers must verify all dimensions on site before commencing any work or making any shop drawings.
All shop drawings to be submitted to the architect / interior designer for comment prior to fabrication.
This drawing is to be read in conjunction with the architect's / interior designer's specification, bills of quantities / schedules, structural, mechanical & electrical drawings and all discrepancies are to be reported to the architect / interior designer.
Do not scale from this drawing. Dimensions are in millimetres unless otherwise stated.
All fire related elements and items as set out within the Fire Engineers Fire Strategy Report. Fire rating of elements / components require fire certification from certified test bodies to be provided to both the Fire Engineer & Building Control for review and sign off, prior to procurement and installation.
Studio Moren Ltd will coordinate with all other consultants in relation to statutory items / elements under that consultants control. These items may be shown on Studio Moren Ltd drawings for coordination purposes, however they remain under that consultants design and control.

NOTES

- Application site/ownership
- Proposed walls to be filled in
- 'Pod' insertions at No. 4 Bedford Place
- 'Pod' insertions at No. 5 Bedford Place
- 'Pod' insertions at No. 6 Bedford Place

PROPOSAL IS ONLY FOR NEW WALL BUBBLED RED
ALL OTHER CHANGES ARE CONSENTED AND BEING
IMPLEMENTED UNDER 2023/1315/P AND 2023/1398/L

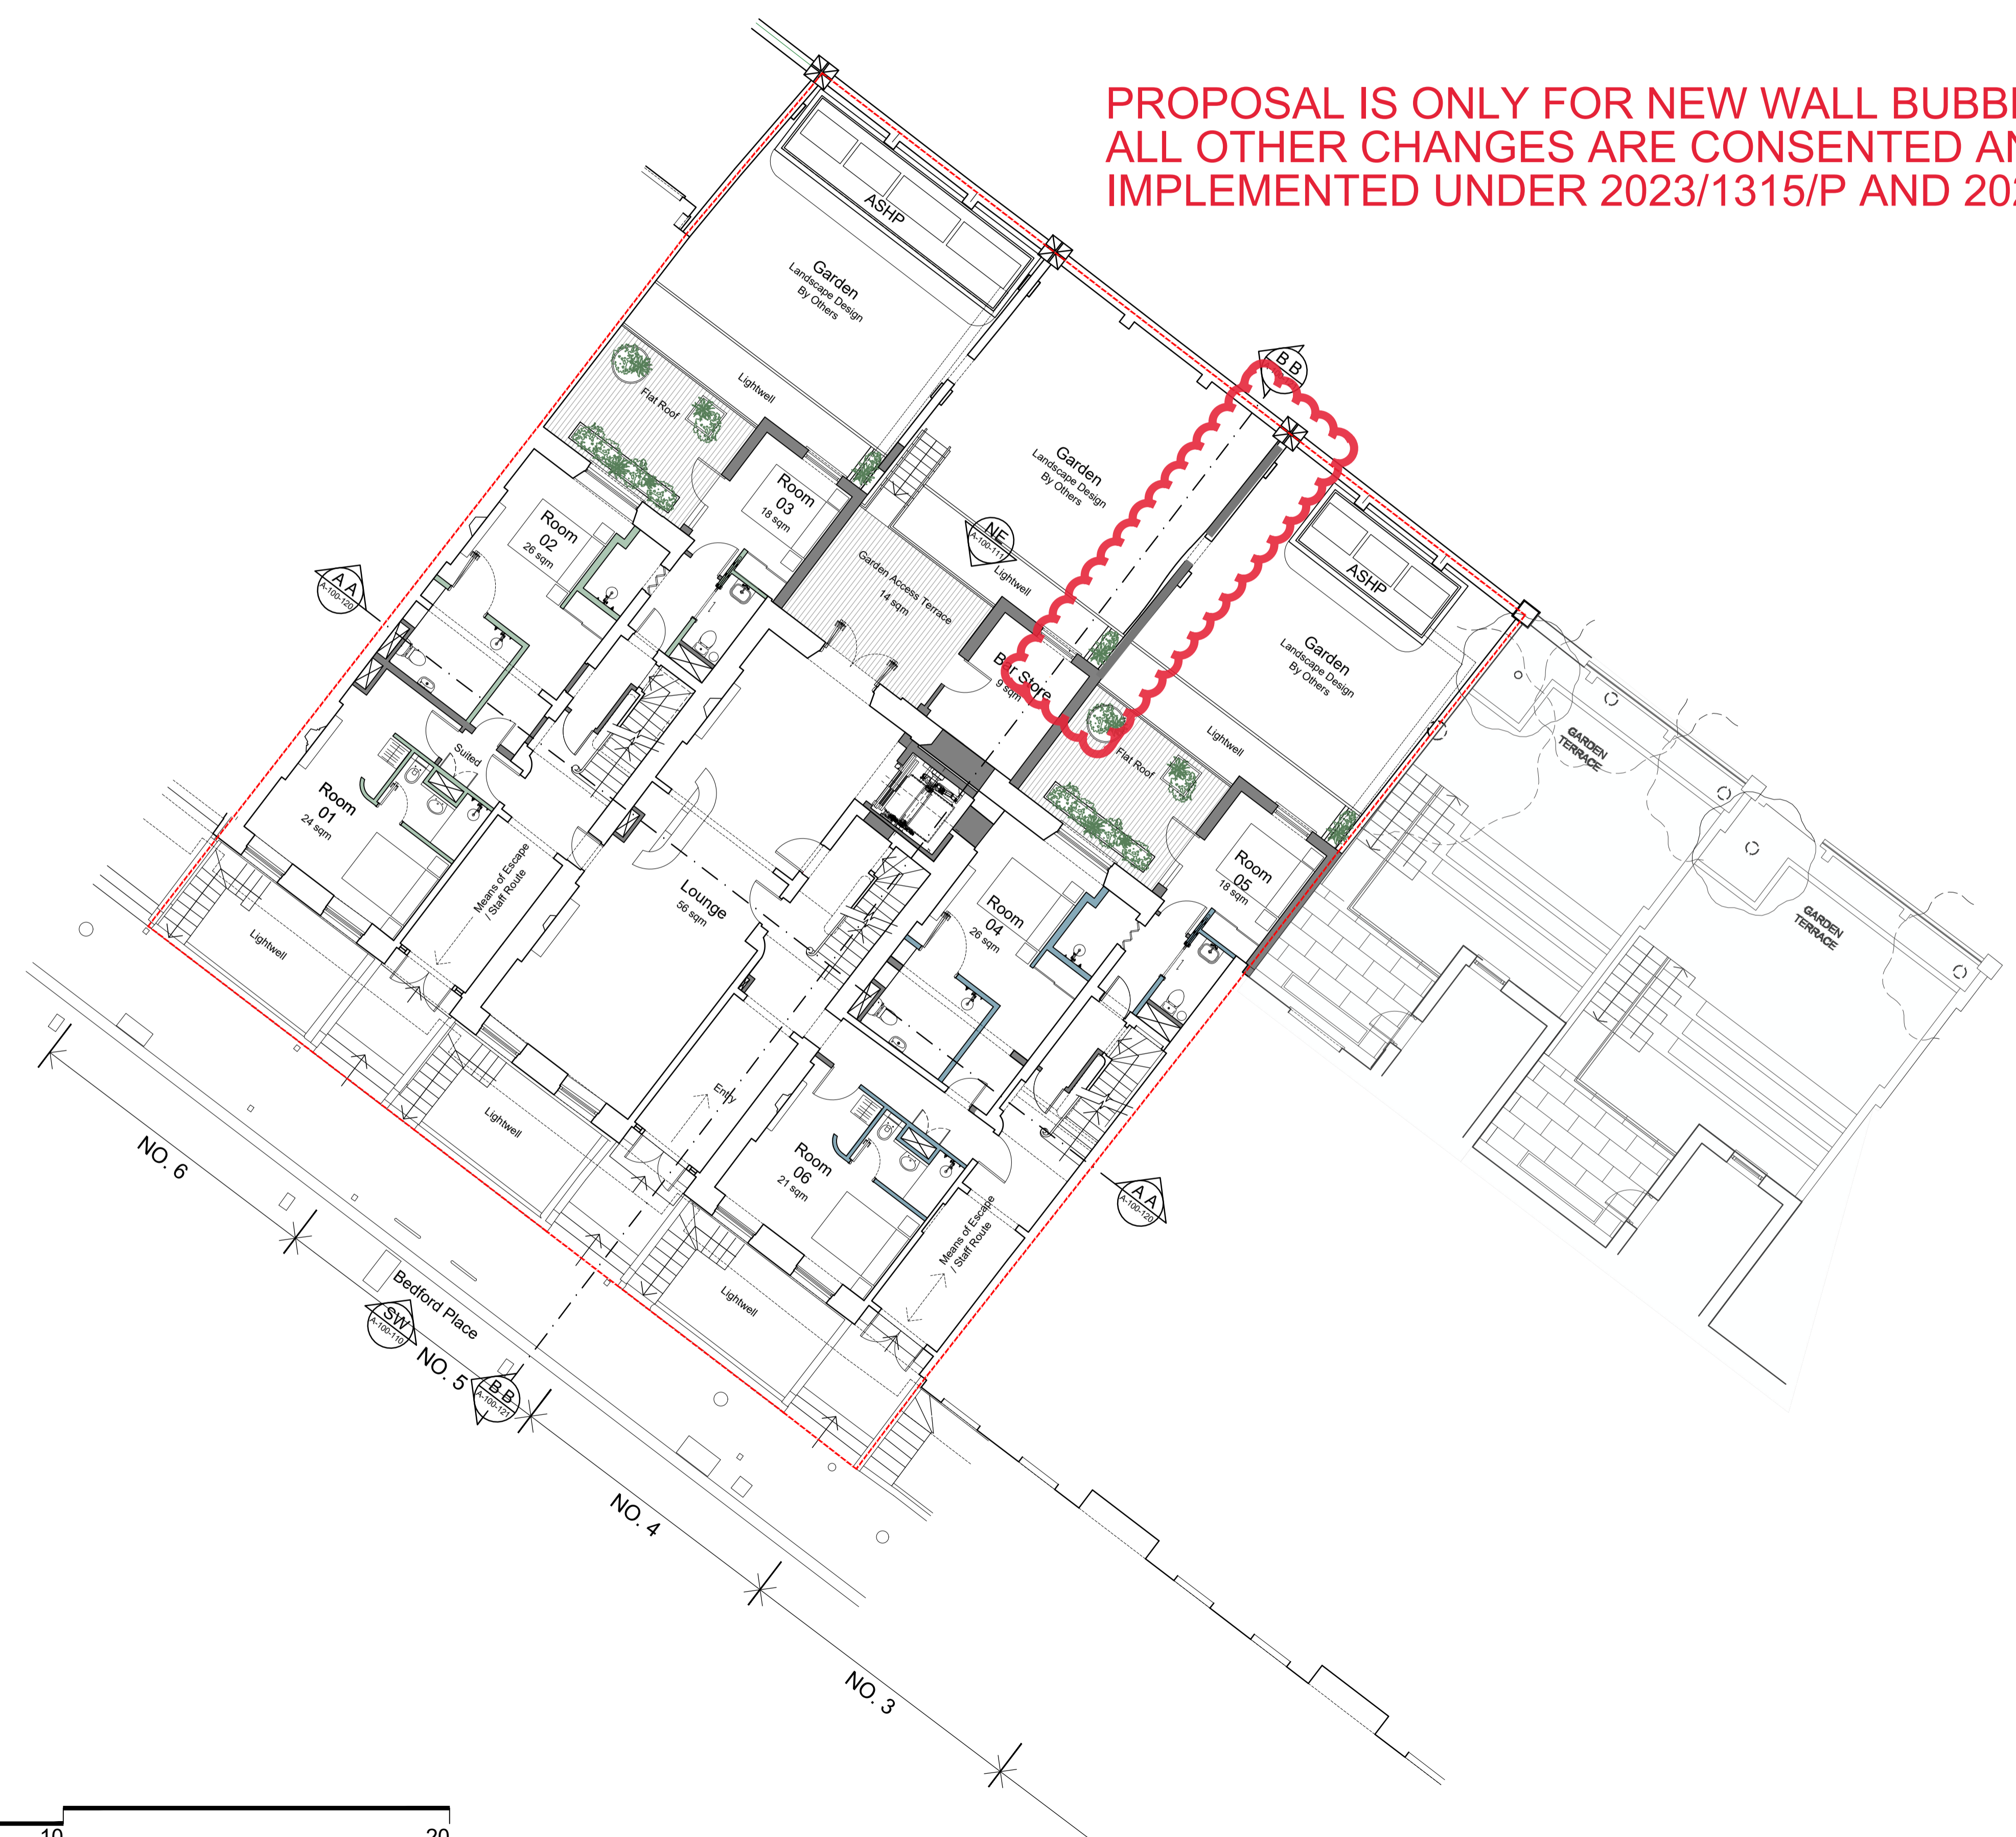

P1 ISSUED FOR PLANNING	10.07.23	DT	MW
P0 ISSUED FOR PLANNING	10.03.23	DT	MW
rev amendments	date	by	chk

studio moren
studio moren Ltd
architecture urban design
interior design creative media
www.studiomoren.co.uk
studio@studiomoren.co.uk
architecture

57d
jamestown road
london nw1 7db
UK

t: 020 7267 4440

project
4-6 Bedford Place
London, WC1B 5JD
client
Nebra Property

drawing title
Proposed
Ground Floor Site Plan
drawing status

PLANNING		
scale	date	drawn by
1:100 @ A1	07.05.2024	DT
1:200 @ A3		
job no.	drawing no.	revision
1890	A-100-000	P2