


Location Plan
1 : 1250

0 10 20 30 40 50

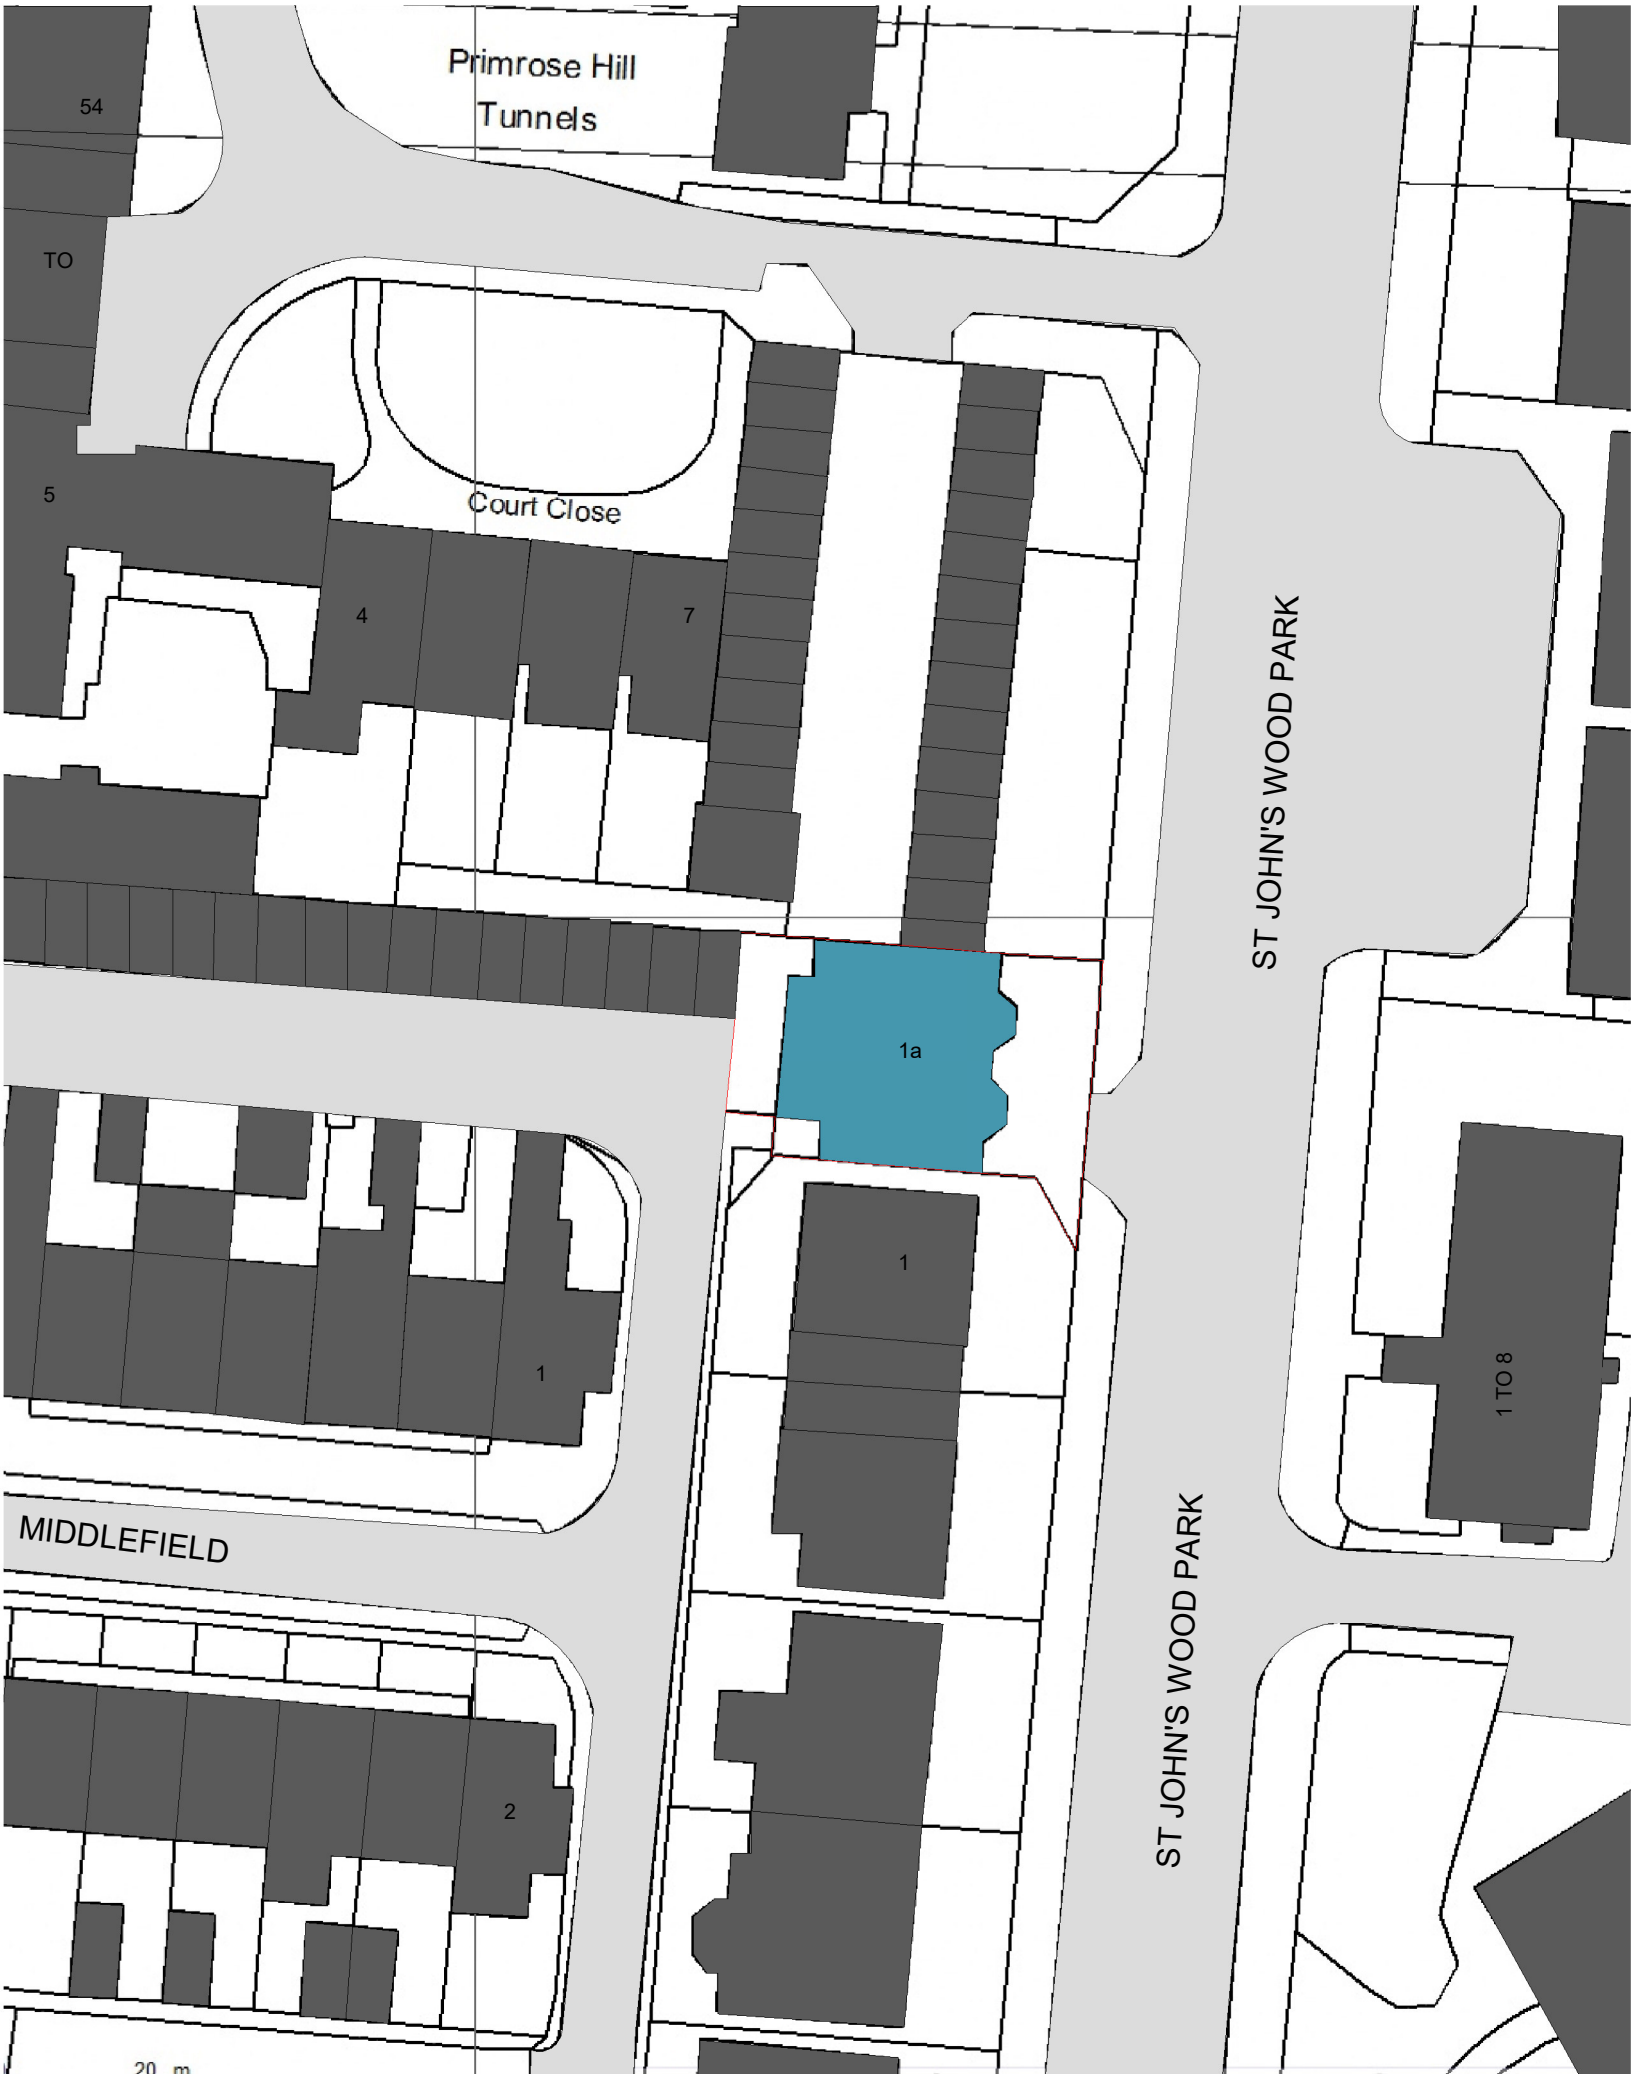

Proposed site plan
1 : 500

0 5 10 15 20 25

Schedule of Areas			
Total Site Area			
357.20 s.q.m.			
Existing Residential		Existing Non-Residential	
378.53 s.q.m.		0.00 s.q.m.	
Residential area lost by change of use or demolition		Non Residential area lost by change of use or demolition	
0.00 s.q.m.		0.00 s.q.m.	
Proposed Residential		Proposed Non-Residential	
0.00 s.q.m.		0.00 s.q.m.	
Net additional area			
0.00 s.q.m.			

Rev No.	Date	Description
---------	------	-------------

Notes:

Any inaccuracies or errors to be reported to the architect/surveyor immediately and prior to any work commencing. All dimensions to be verified on site. All work to comply with British Standards Code of practice. All external surfaces and materials to match existing. This drawing and all information provided within it is the copyright of UPP Consultants Ltd. and reproduction without prior consent is strictly forbidden.


Dwg No	Drawn
8-91AS-A-01-001	UPP

Drawing	Checked
Location Plan	UPP

Scale	Issue Date
As indicated @ A3	21.04.2023

Project Address	
Flats 8-9 1A St Johns Wood Park, NW8 6QS	

Client	Status
PMP International	For Planning

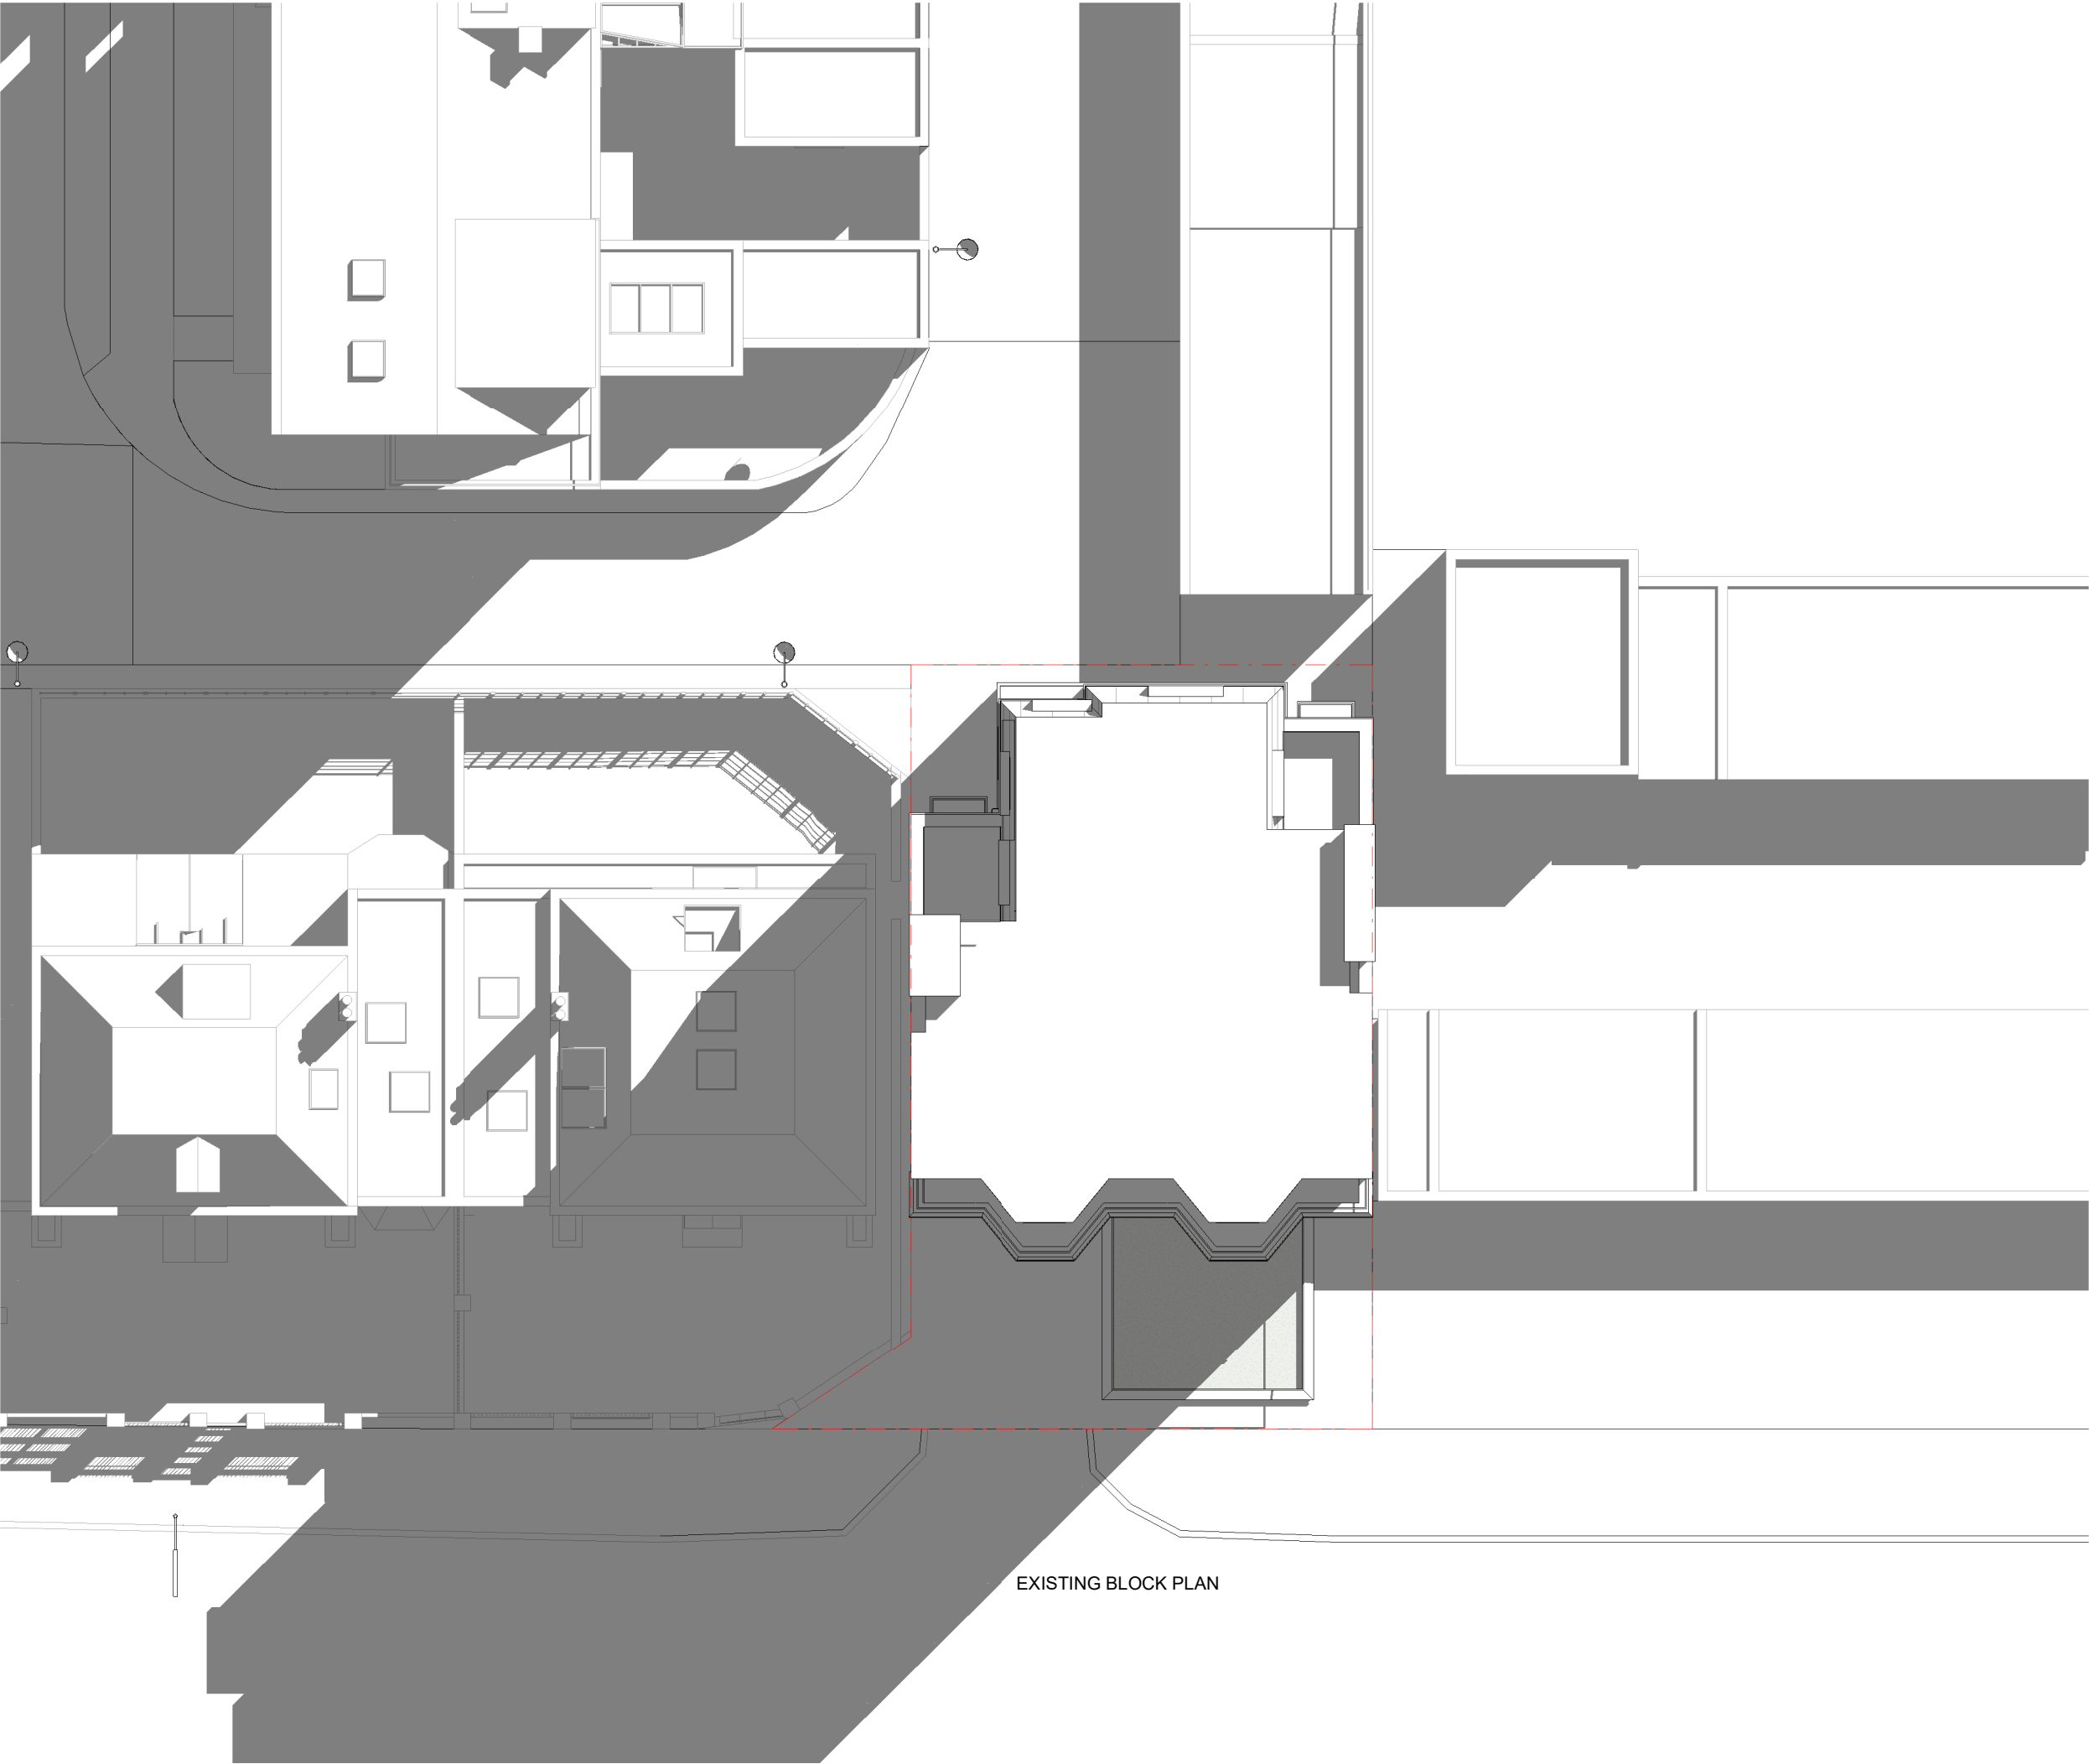

Rev No.	Date	Description
---------	------	-------------

Notes:

Any inaccuracies or errors to be reported to the architect/surveyor immediately and prior to any work commencing. All dimensions to be verified on site. All work to comply with British Standards Code of practice. All external surfaces and materials to match existing. This drawing and all information provided within it is the copyright of UPP Consultants Ltd. and reproduction without prior consent is strictly forbidden.

Dwg No	Drawn
8-91AS-A-01-002	UPP

Drawing	Checked
Block plans	UPP


Scale	Issue Date
1 : 200 @ A3	21.04.2023



Project Address

Flats 8-9 1A St Johns Wood Park, NW8 6QS

Client	Status
PMP International	For Planning

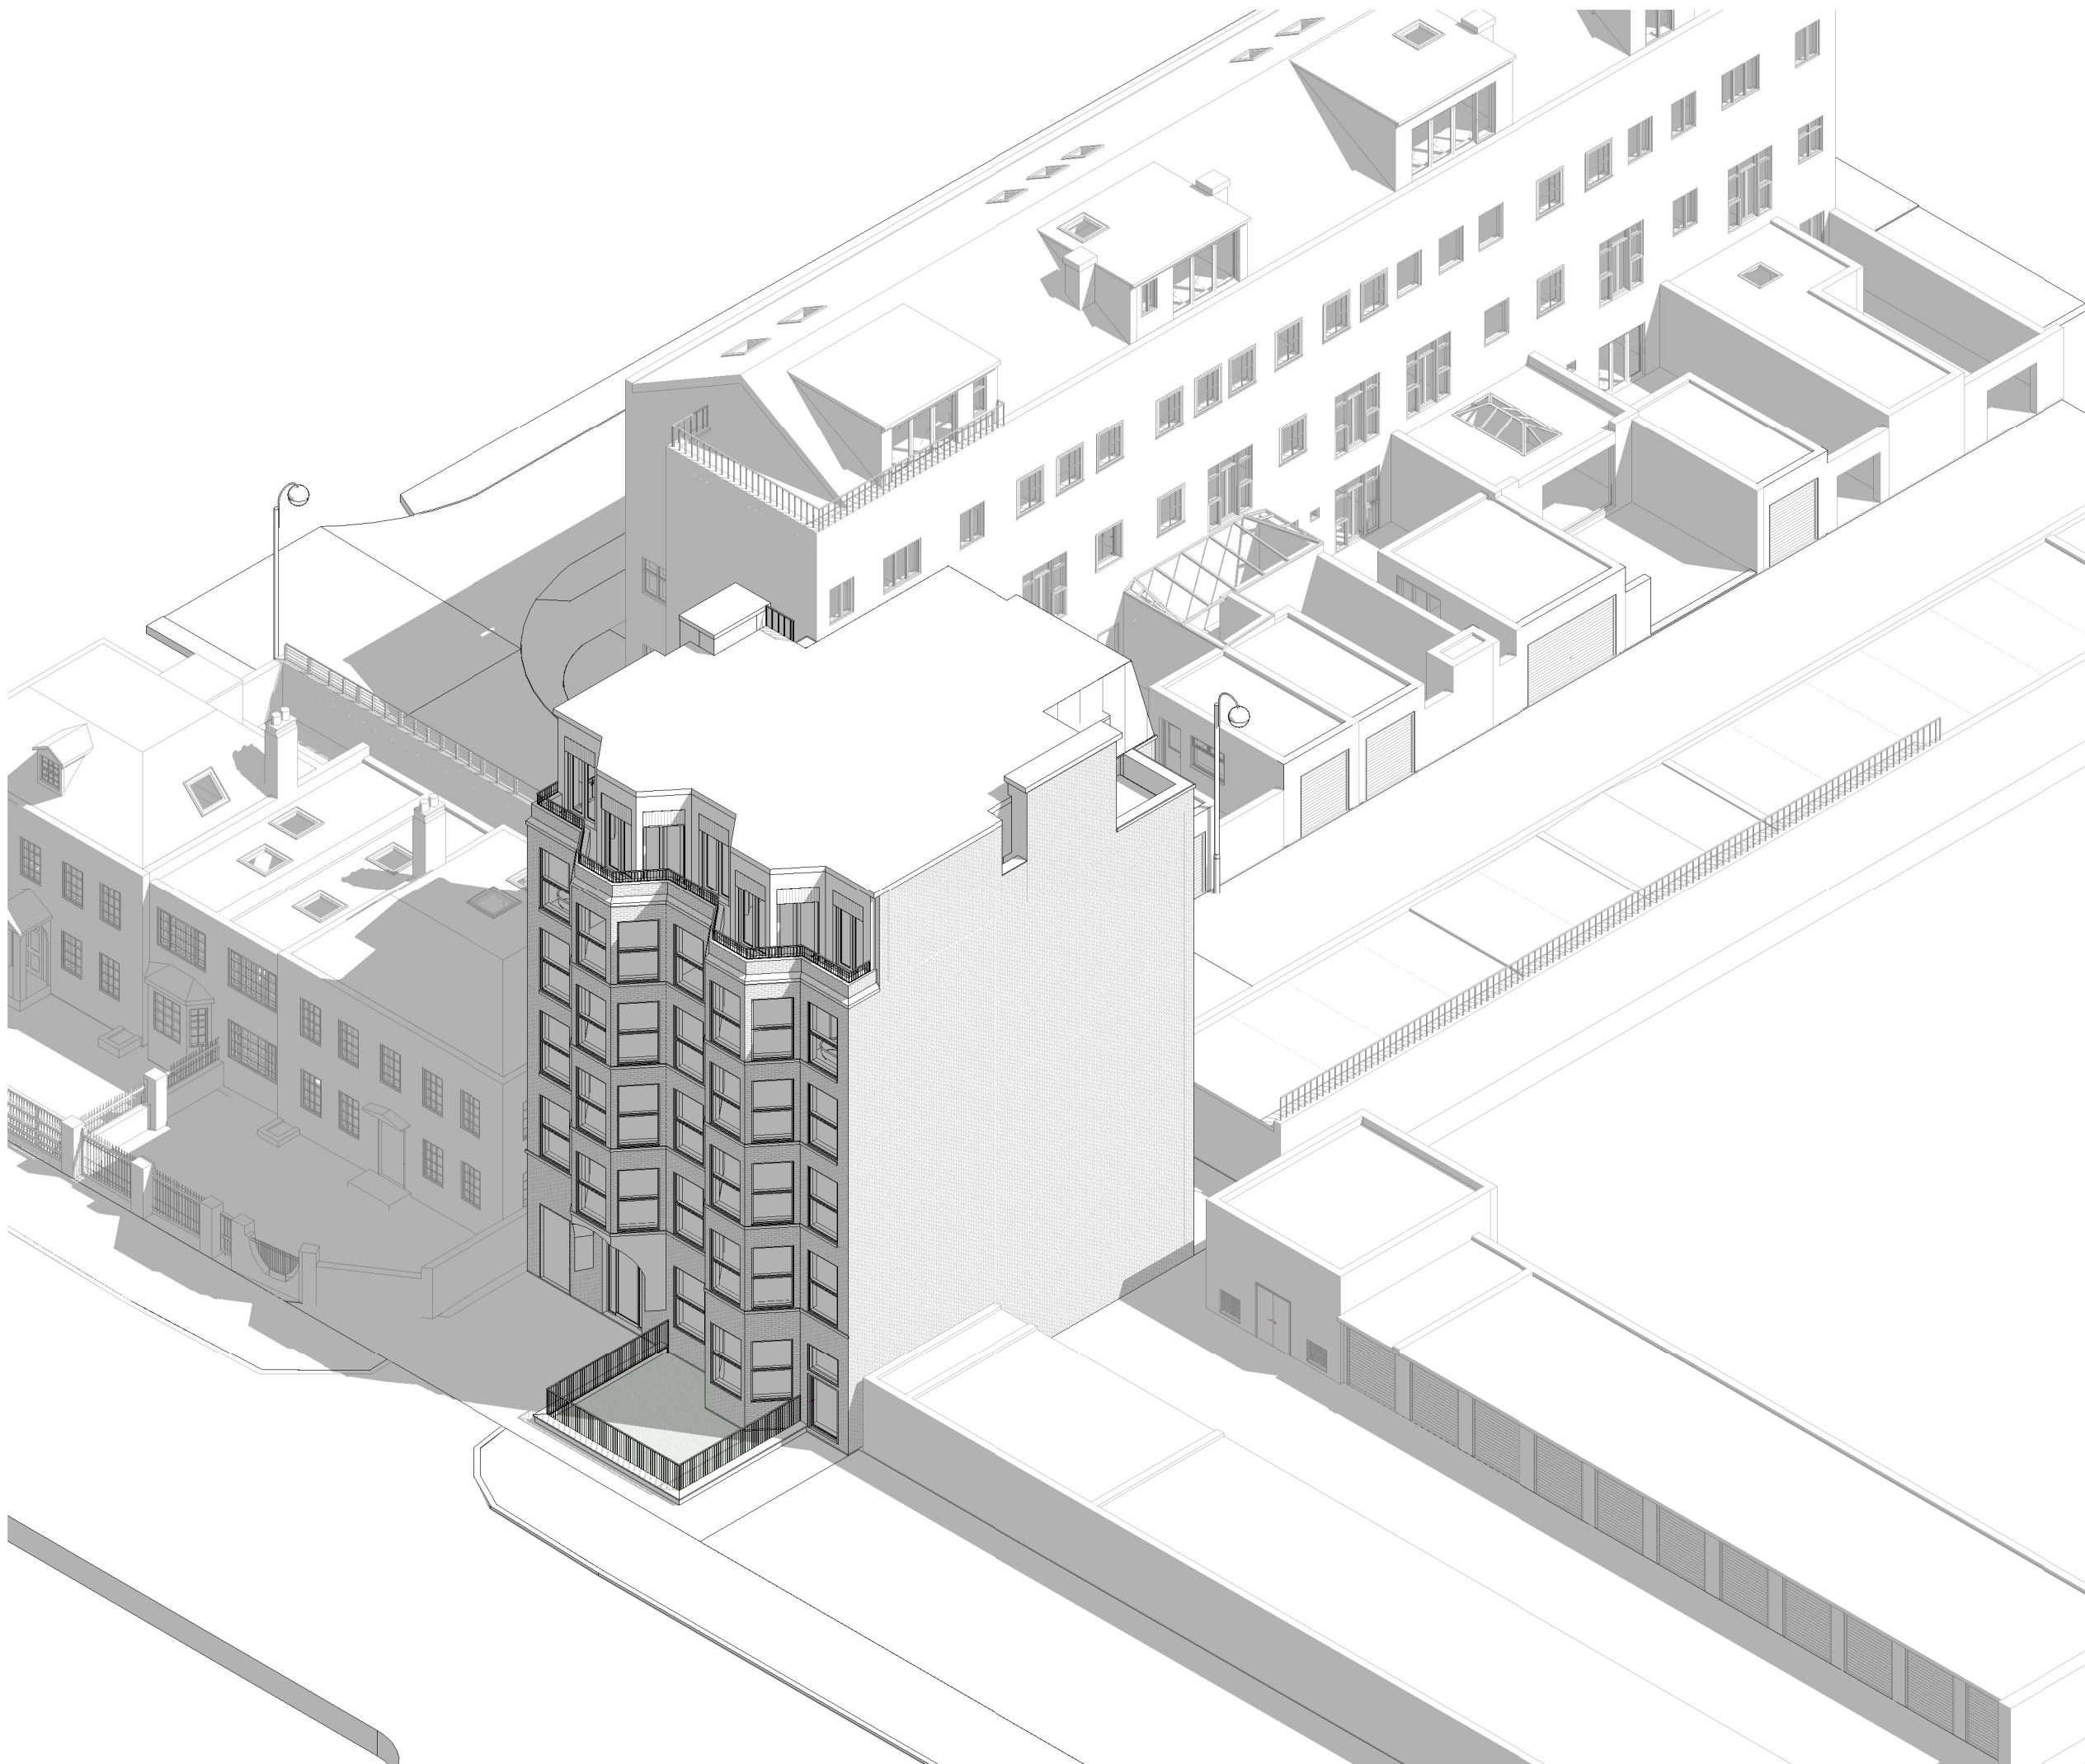

Rev No.	Date	Description
---------	------	-------------

Notes:

Any inaccuracies or errors to be reported to the architect/surveyor immediately and prior to any work commencing. All dimensions to be verified on site. All work to comply with British Standards Code of practice. All external surfaces and materials to match existing. This drawing and all information provided within it is the copyright of UPP Consultants Ltd. and reproduction without prior consent is strictly forbidden.

Dwg No	Drawn
8-91AS-A-02-001	UPP

Drawing	Checked
Existing Front Visualization	UPP

Scale	Issue Date
@ A3	21.04.2023

0	10m
---	-----


Project Address

Flats 8-9 1A St Johns Wood Park, NW8 6QS

Client	Status
PMP International	For Planning

www.upp-planning.co.uk
info@upp-planning.co.uk
0208 202 9996
Atrium, Stables Market, Chalk
Farm Road, London, NW1 8AH



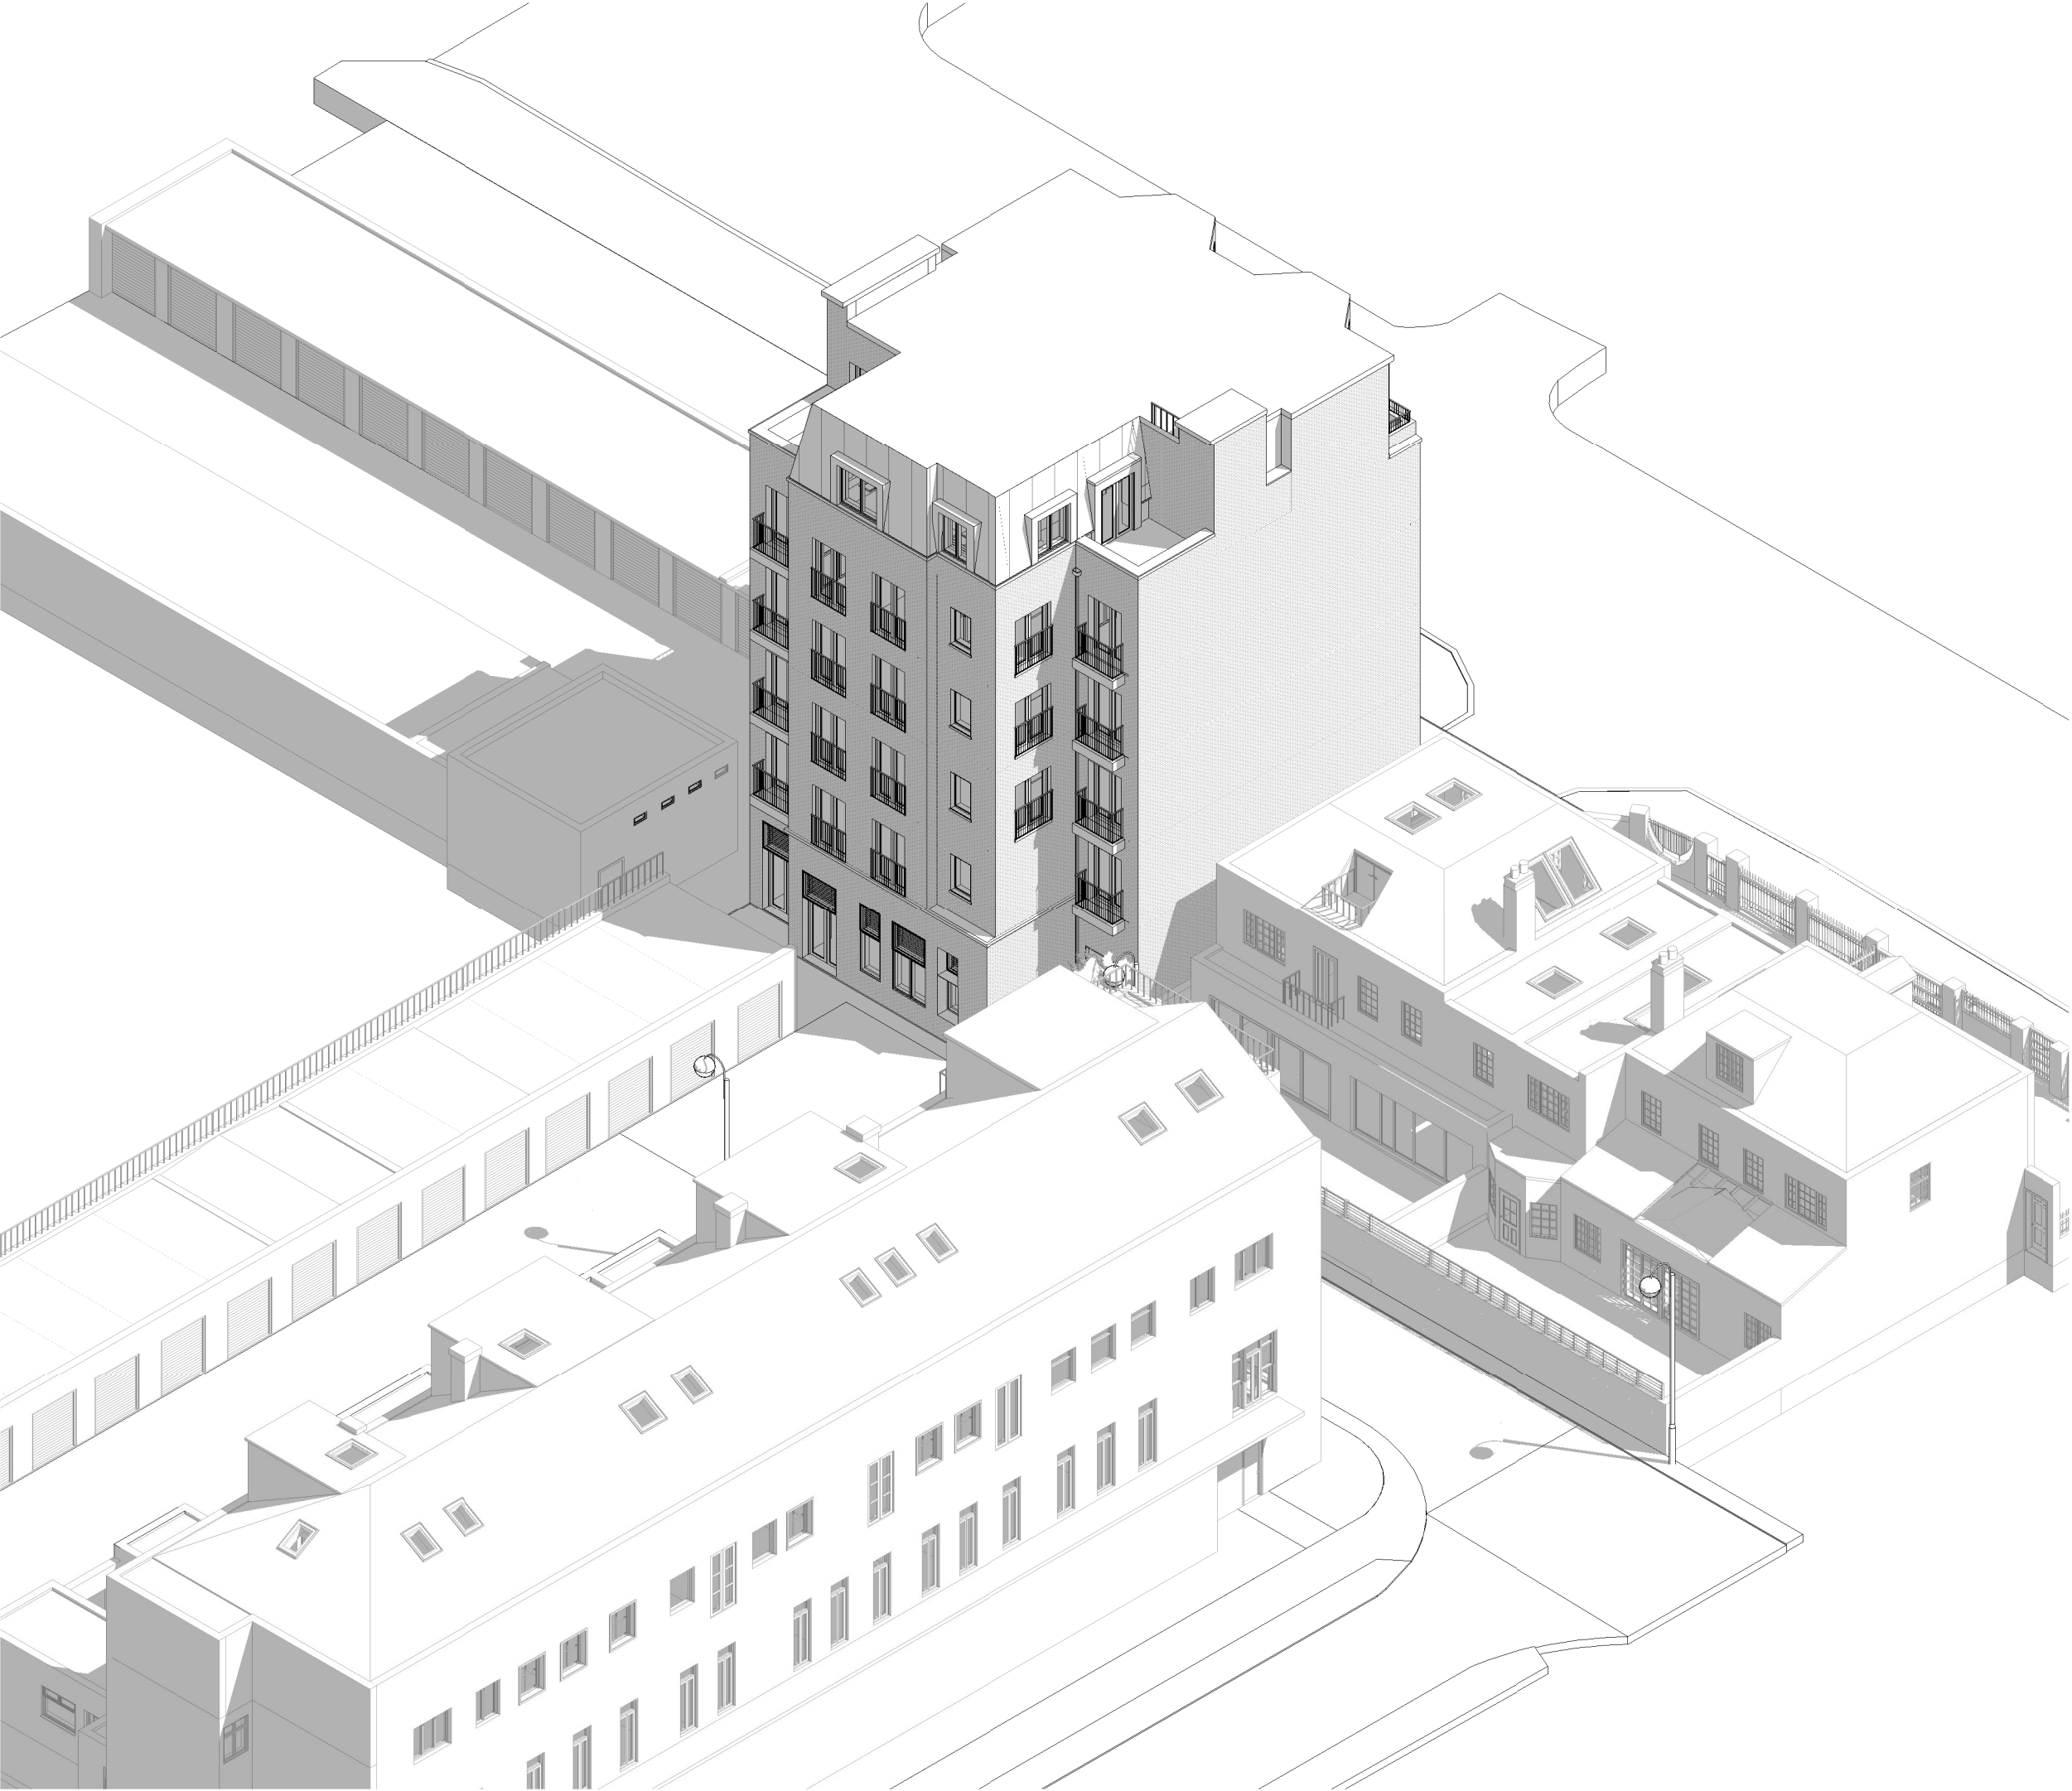

Rev No.	Date	Description
---------	------	-------------

Notes:
Any inaccuracies or errors to be reported to the architect/surveyor immediately and prior to any work commencing. All dimensions to be verified on site. All work to comply with British Standards Code of practice. All external surfaces and materials to match existing. This drawing and all information provided within it is the copyright of UPP Consultants Ltd. and reproduction without prior consent is strictly forbidden.

Dwg No	Drawn
8-91AS-A-02-002	UPP


Drawing	Checked
Existing Rear Visualization	UPP

Scale	Issue Date
@ A3	21.04.2023



Project Address
Flats 8-9 1A St Johns Wood Park, NW8 6QS

Client	Status
PMP International	For Planning

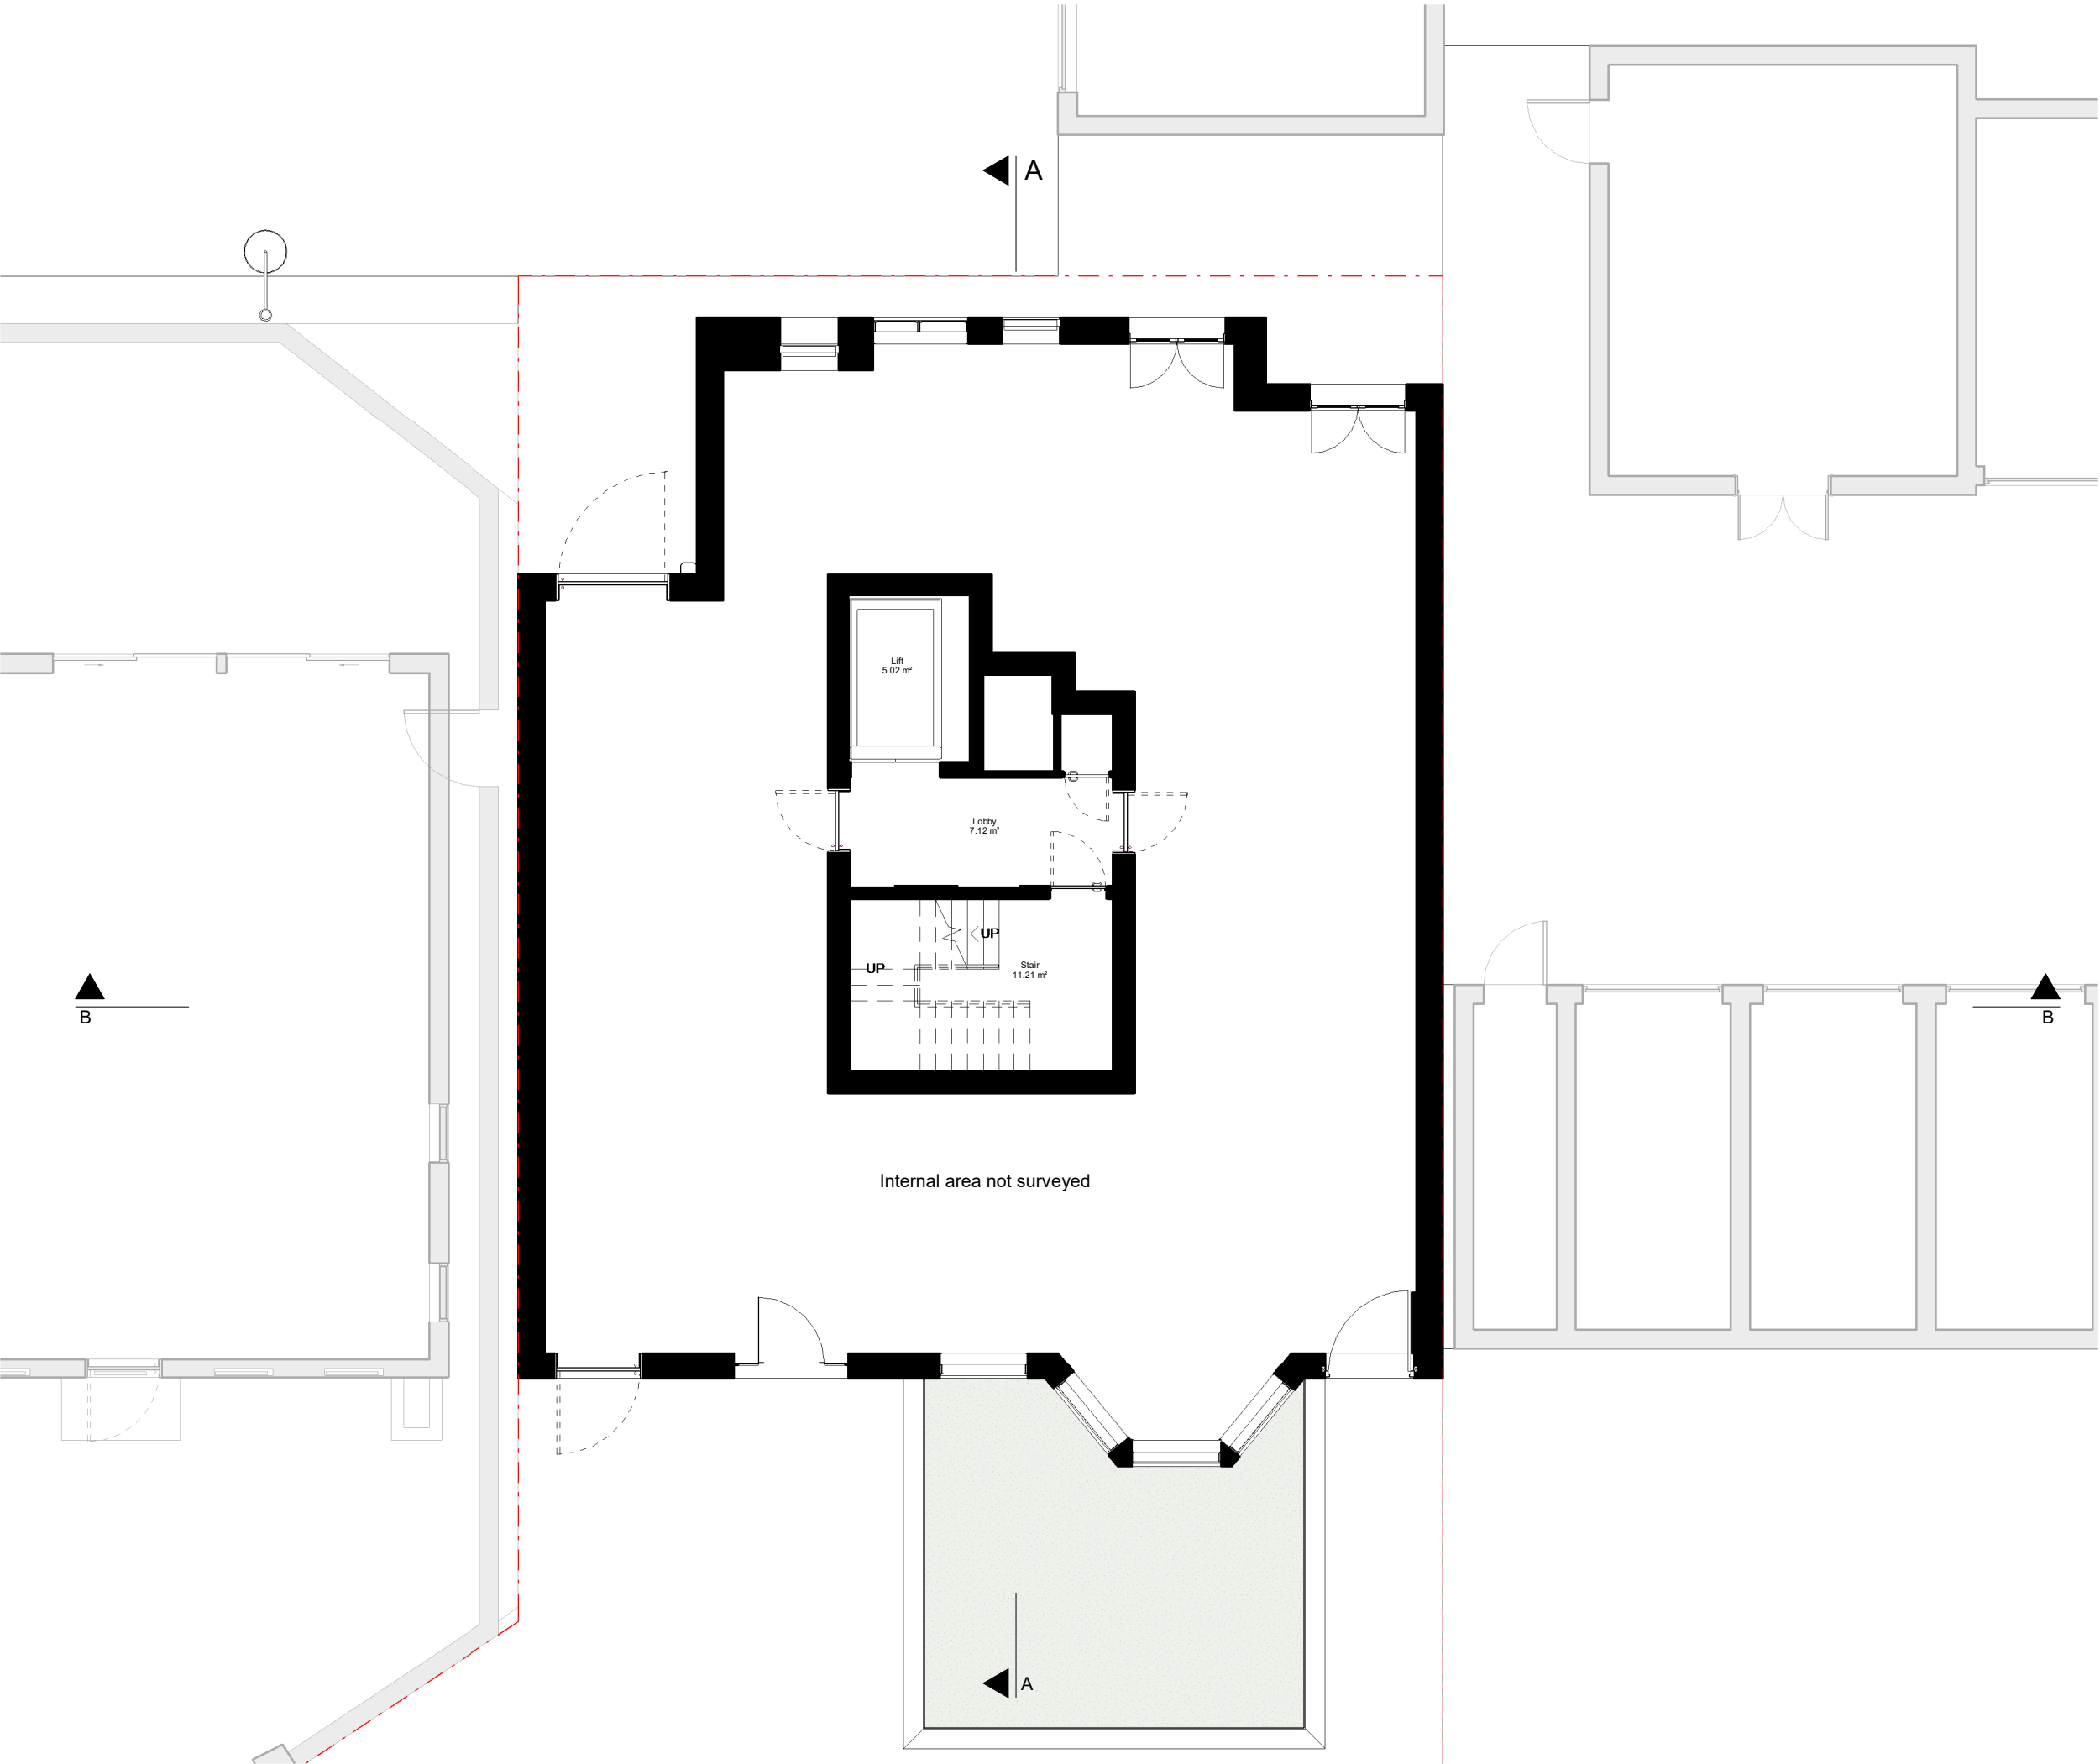

Rev No.	Date	Description
---------	------	-------------

Notes:

Any inaccuracies or errors to be reported to the architect/surveyor immediately and prior to any work commencing. All dimensions to be verified on site. All work to comply with British Standards Code of practice. All external surfaces and materials to match existing. This drawing and all information provided within it is the copyright of UPP Consultants Ltd. and reproduction without prior consent is strictly forbidden.

Dwg No	Drawn
8-91AS-A-03-001	UPP

Drawing	Checked
Existing Ground Floor Plan	UPP


Scale	Issue Date
1 : 100 @ A3	21.04.2023



Project Address

Flats 8-9 1A St Johns Wood Park, NW8 6QS

Client	Status
PMP International	For Planning

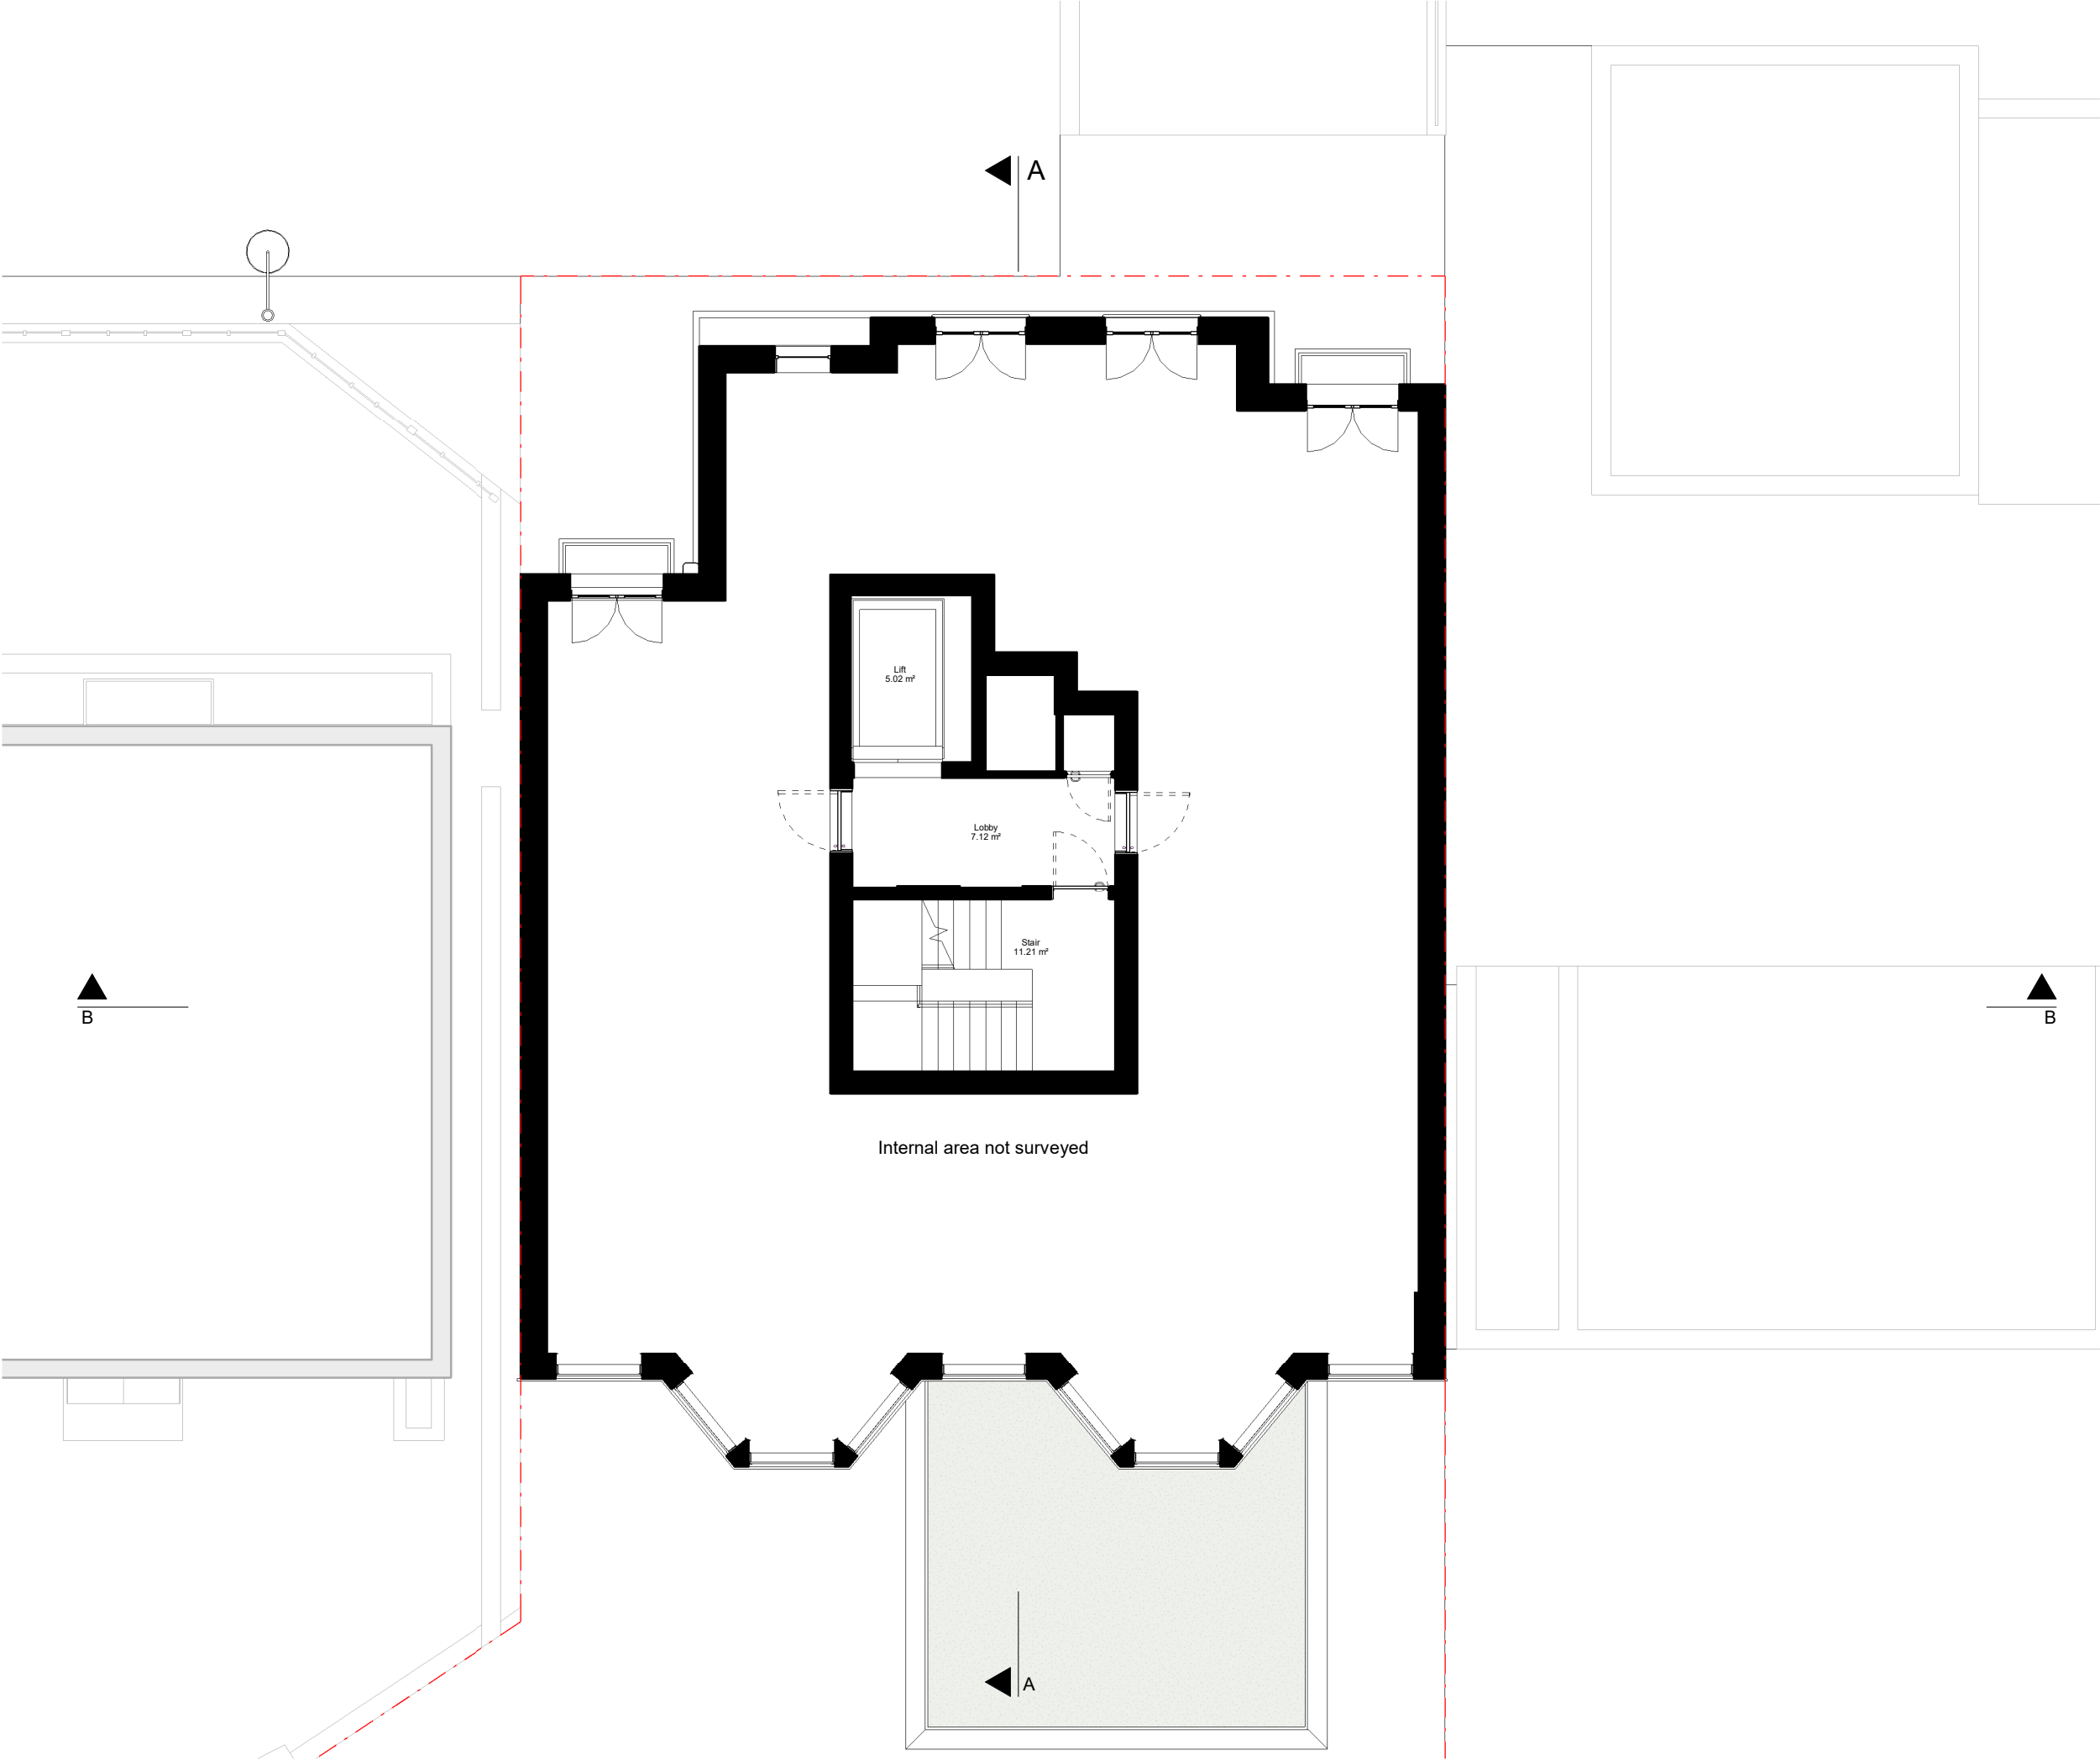

Rev No.	Date	Description
---------	------	-------------

Notes:

Any inaccuracies or errors to be reported to the architect/surveyor immediately and prior to any work commencing. All dimensions to be verified on site. All work to comply with British Standards Code of practice. All external surfaces and materials to match existing. This drawing and all information provided within it is the copyright of UPP Consultants Ltd. and reproduction without prior consent is strictly forbidden.

Dwg No	Drawn
8-91AS-A-03-002	UPP

Drawing	Checked
Existing First Floor Plan	UPP


Scale	Issue Date
1 : 100 @ A3	21.04.2023



Project Address

Flats 8-9 1A St Johns Wood Park, NW8 6QS

Client	Status
PMP International	For Planning

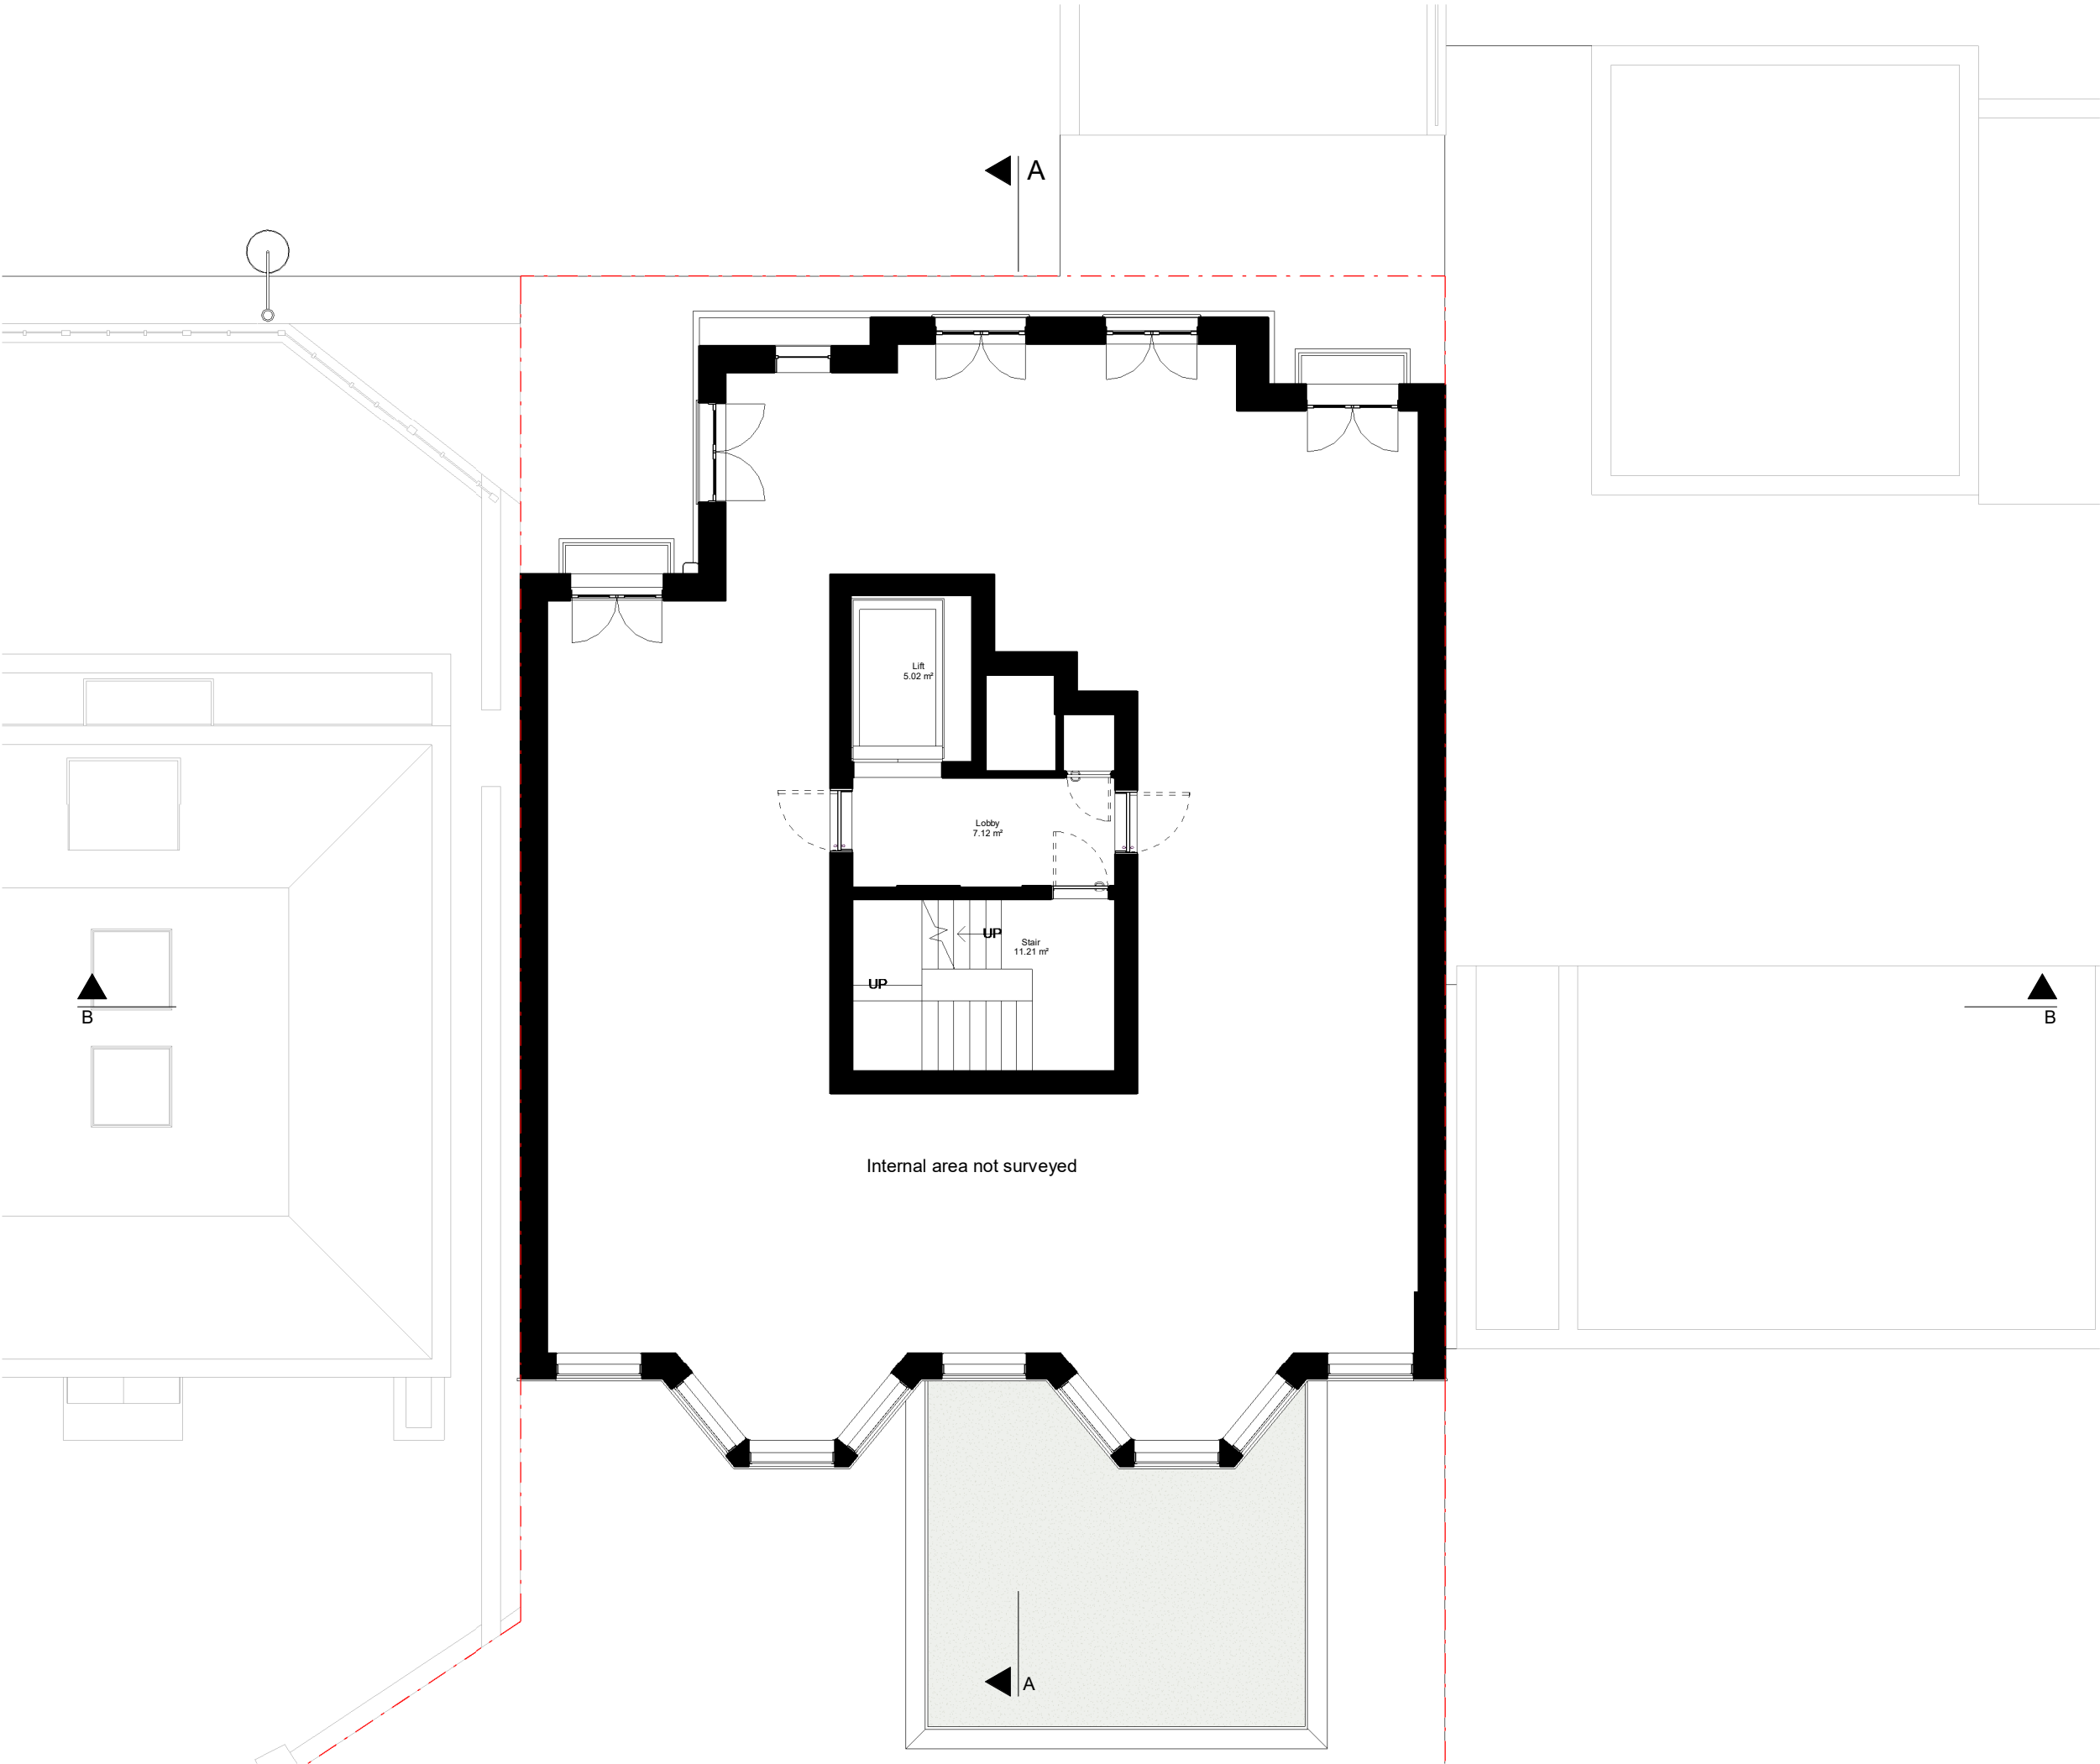

Rev No.	Date	Description
---------	------	-------------


Notes:

Any inaccuracies or errors to be reported to the architect/surveyor immediately and prior to any work commencing. All dimensions to be verified on site. All work to comply with British Standards Code of practice. All external surfaces and materials to match existing. This drawing and all information provided within it is the copyright of UPP Consultants Ltd. and reproduction without prior consent is strictly forbidden.

Dwg No	Drawn
8-91AS-A-03-003	UPP

Drawing	Checked
Existing Second Floor Plan	UPP


Scale	Issue Date
1 : 100 @ A3	21.04.2023

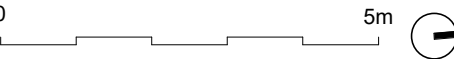

Project Address

Flats 8-9 1A St Johns Wood Park, NW8 6QS

Client	Status
PMP International	For Planning

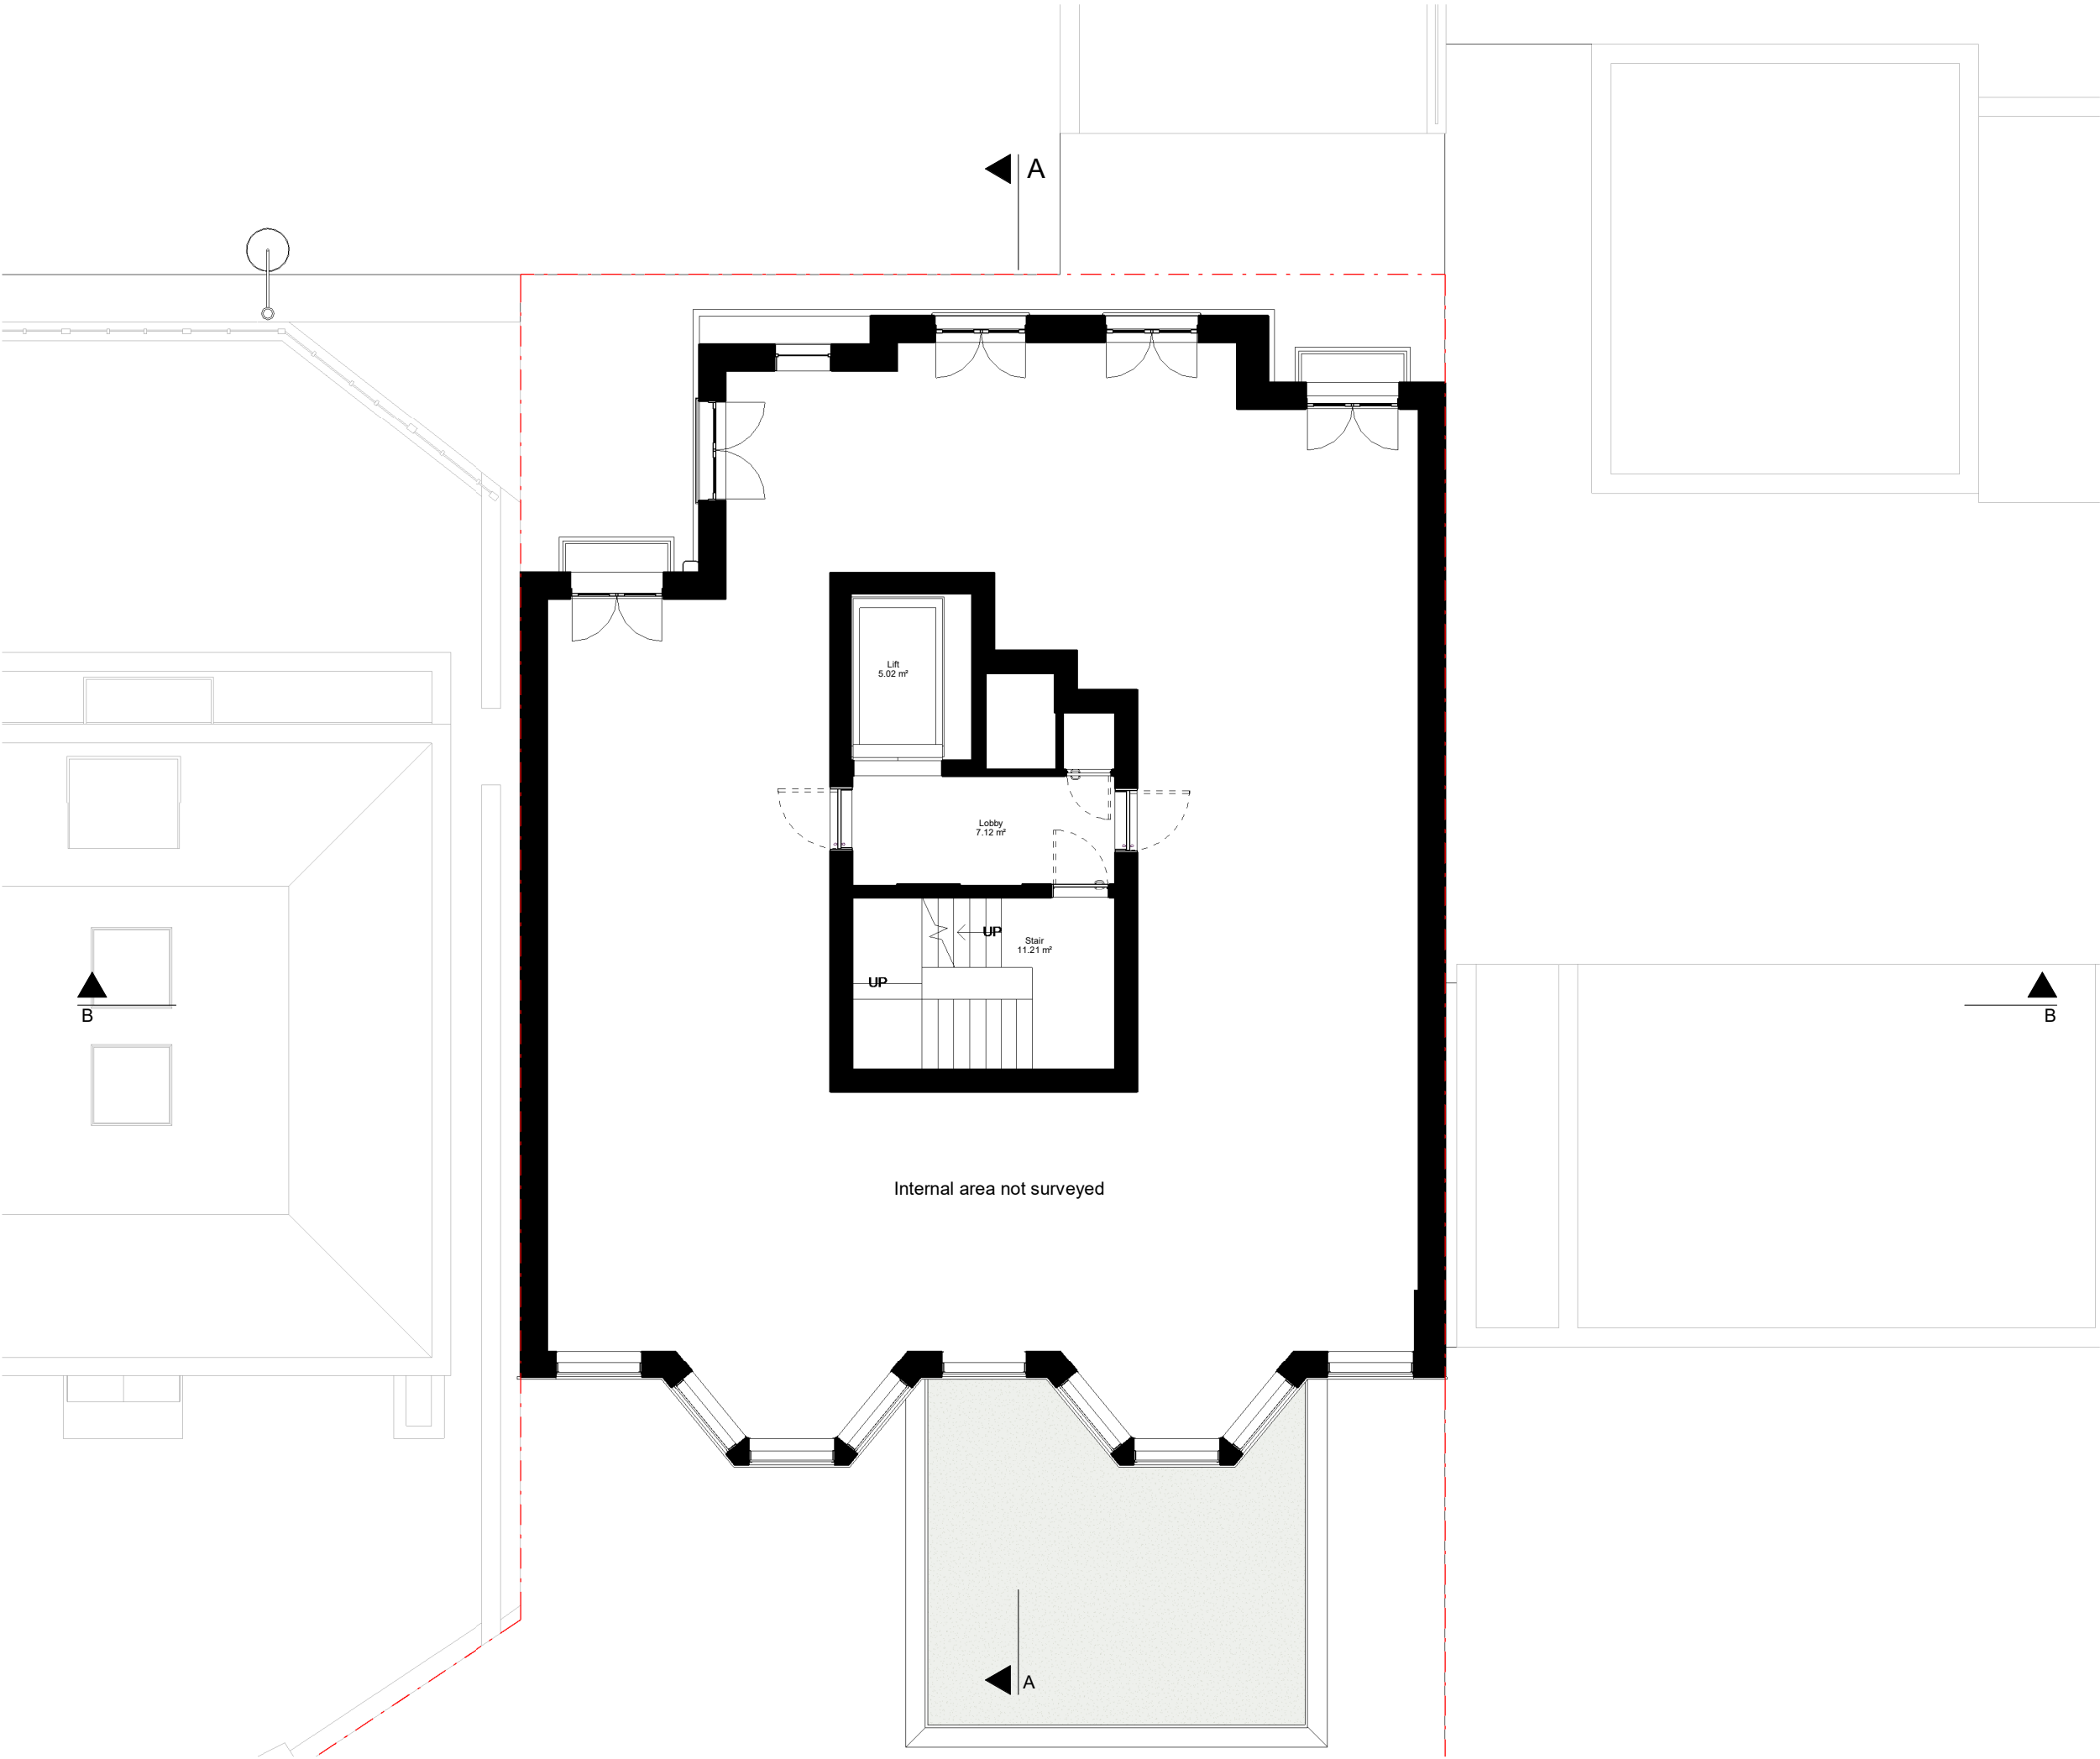

Rev No.	Date	Description
---------	------	-------------

Notes:

Any inaccuracies or errors to be reported to the architect/surveyor immediately and prior to any work commencing. All dimensions to be verified on site. All work to comply with British Standards Code of practice. All external surfaces and materials to match existing. This drawing and all information provided within it is the copyright of UPP Consultants Ltd. and reproduction without prior consent is strictly forbidden.

Dwg No	Drawn
8-91AS-A-03-004	UPP

Drawing	Checked
Existing Third Floor Plan	UPP


Scale	Issue Date
1 : 100 @ A3	21.04.2023



Project Address

Flats 8-9 1A St Johns Wood Park, NW8 6QS

Client	Status
PMP International	For Planning

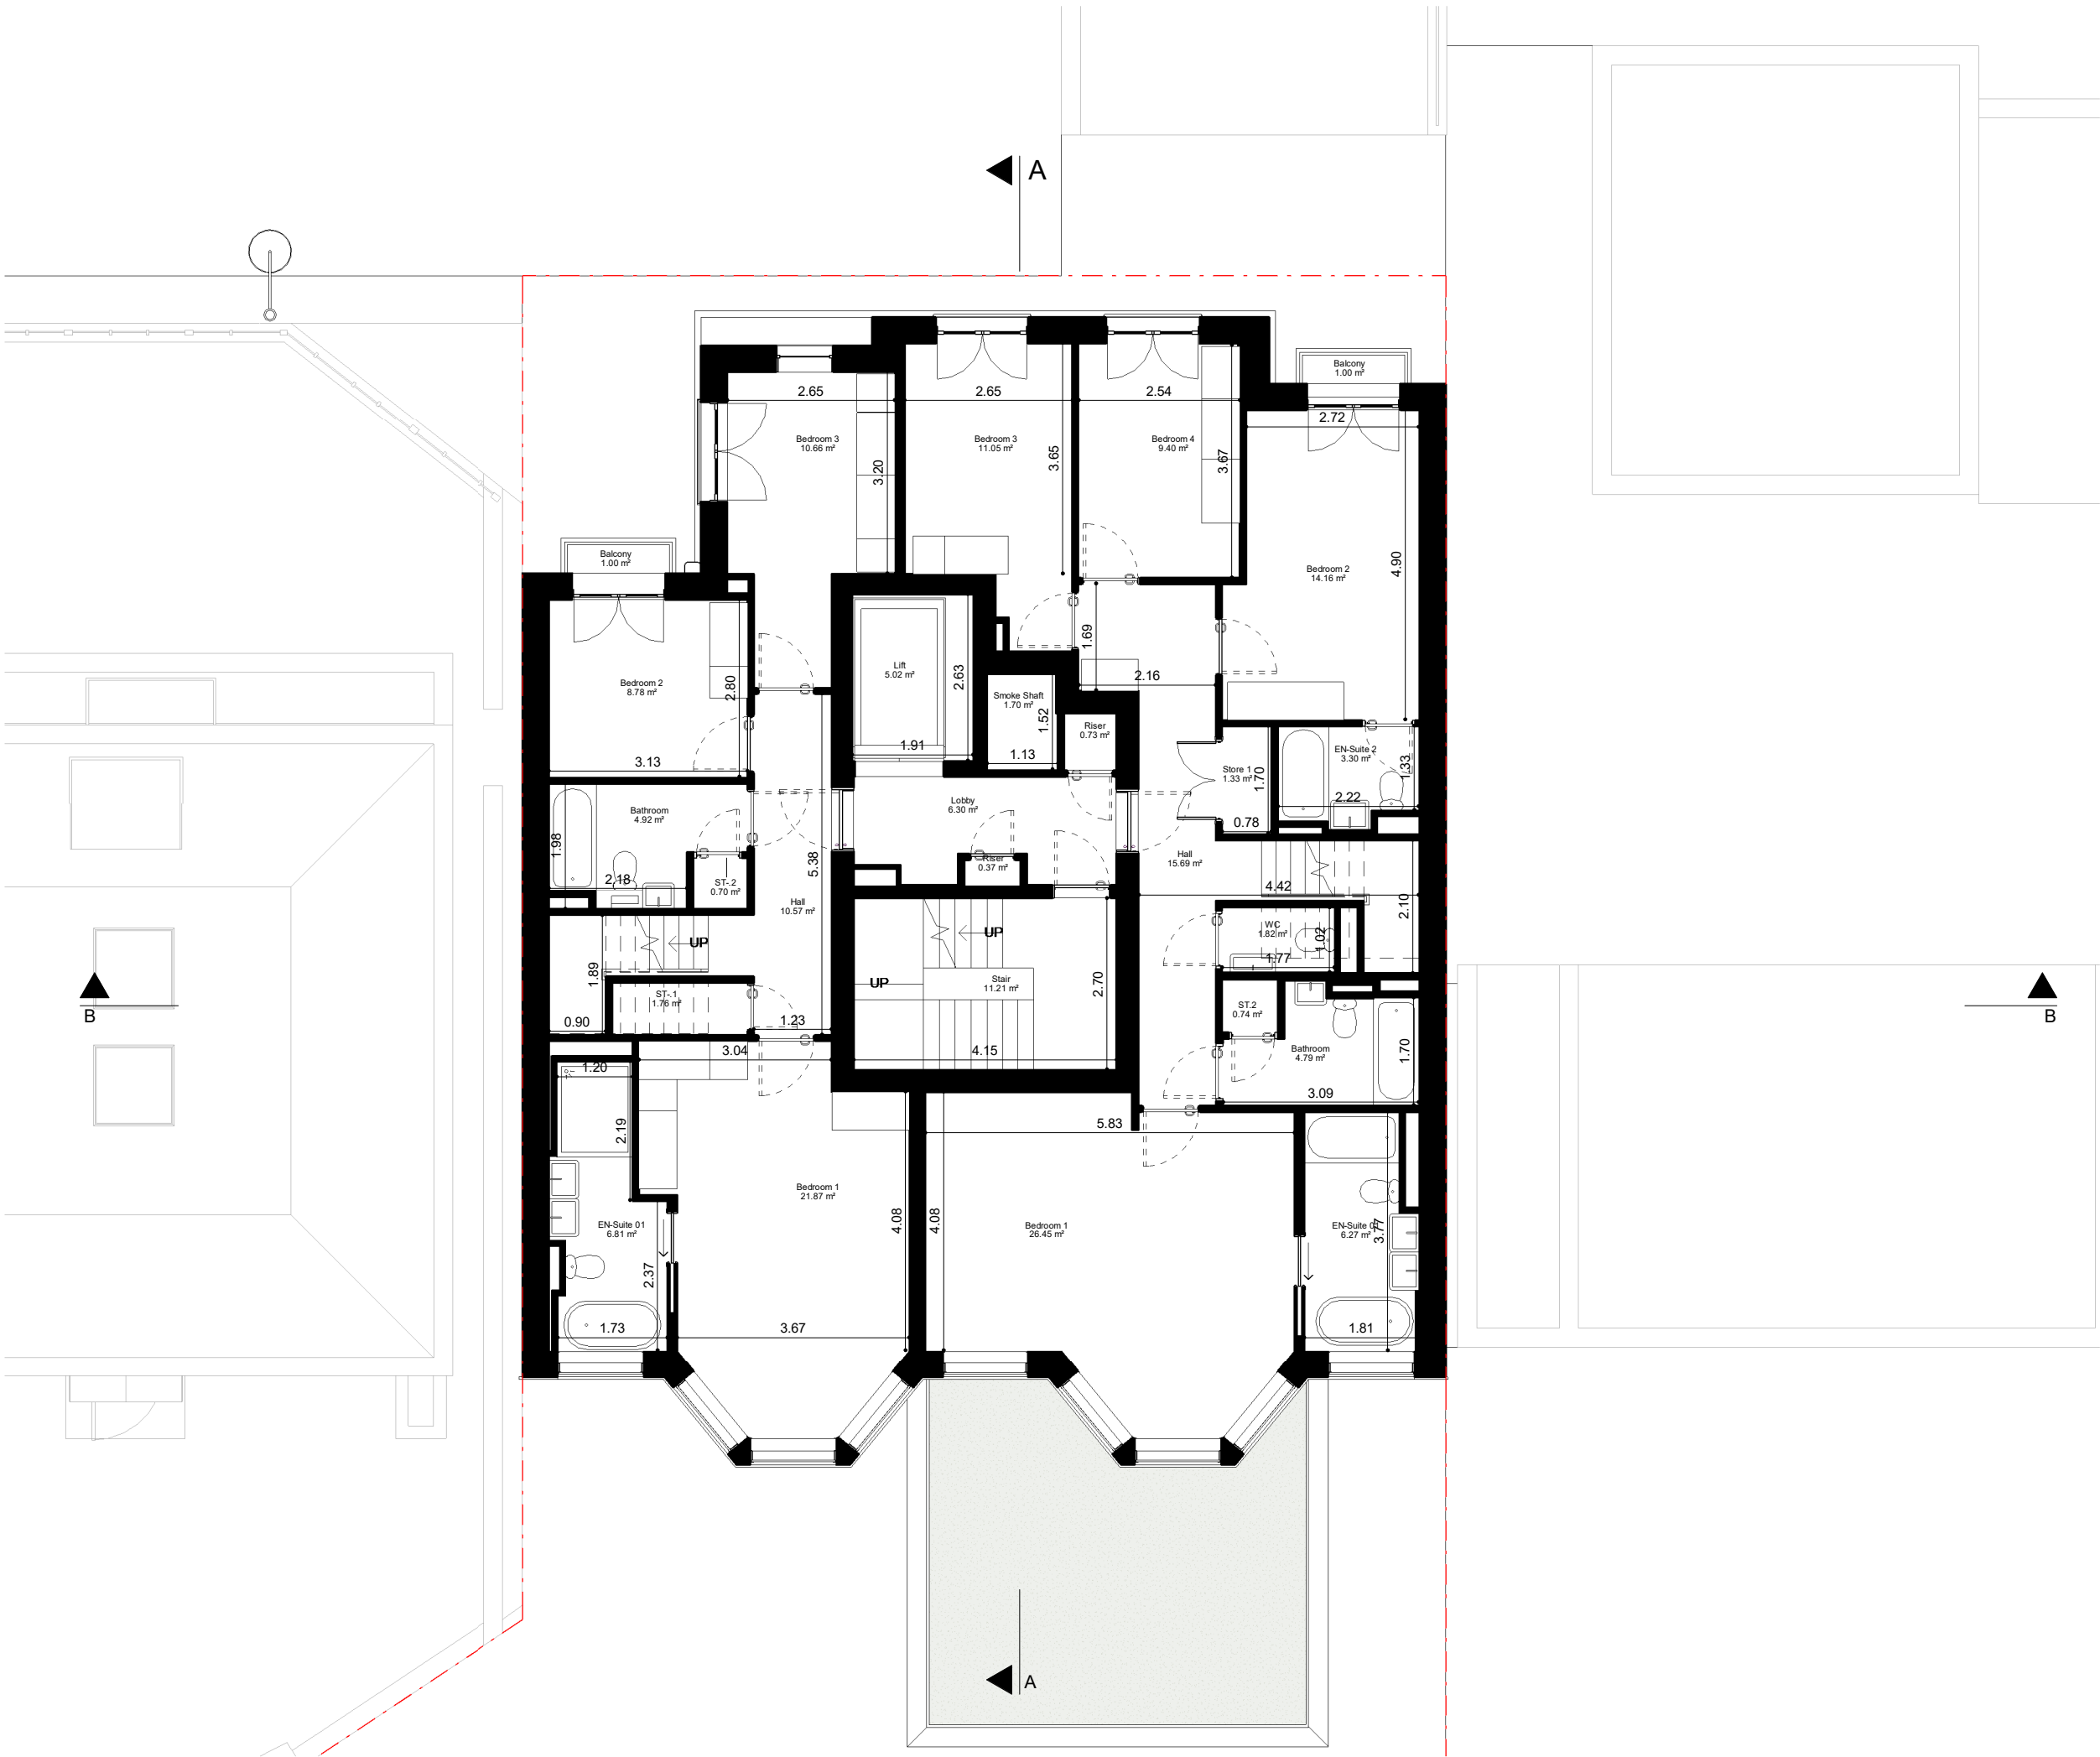

Rev No.	Date	Description
---------	------	-------------

Notes:

Any inaccuracies or errors to be reported to the architect/surveyor immediately and prior to any work commencing. All dimensions to be verified on site. All work to comply with British Standards Code of practice. All external surfaces and materials to match existing. This drawing and all information provided within it is the copyright of UPP Consultants Ltd. and reproduction without prior consent is strictly forbidden.

Dwg No	Drawn
8-91AS-A-03-005	UPP

Drawing	Checked
Existing Fourth Floor Plan	UPP


Scale	Issue Date
1 : 100 @ A3	21.04.2023



Project Address

Flats 8-9 1A St Johns Wood Park, NW8 6QS

Client	Status
PMP International	For Planning

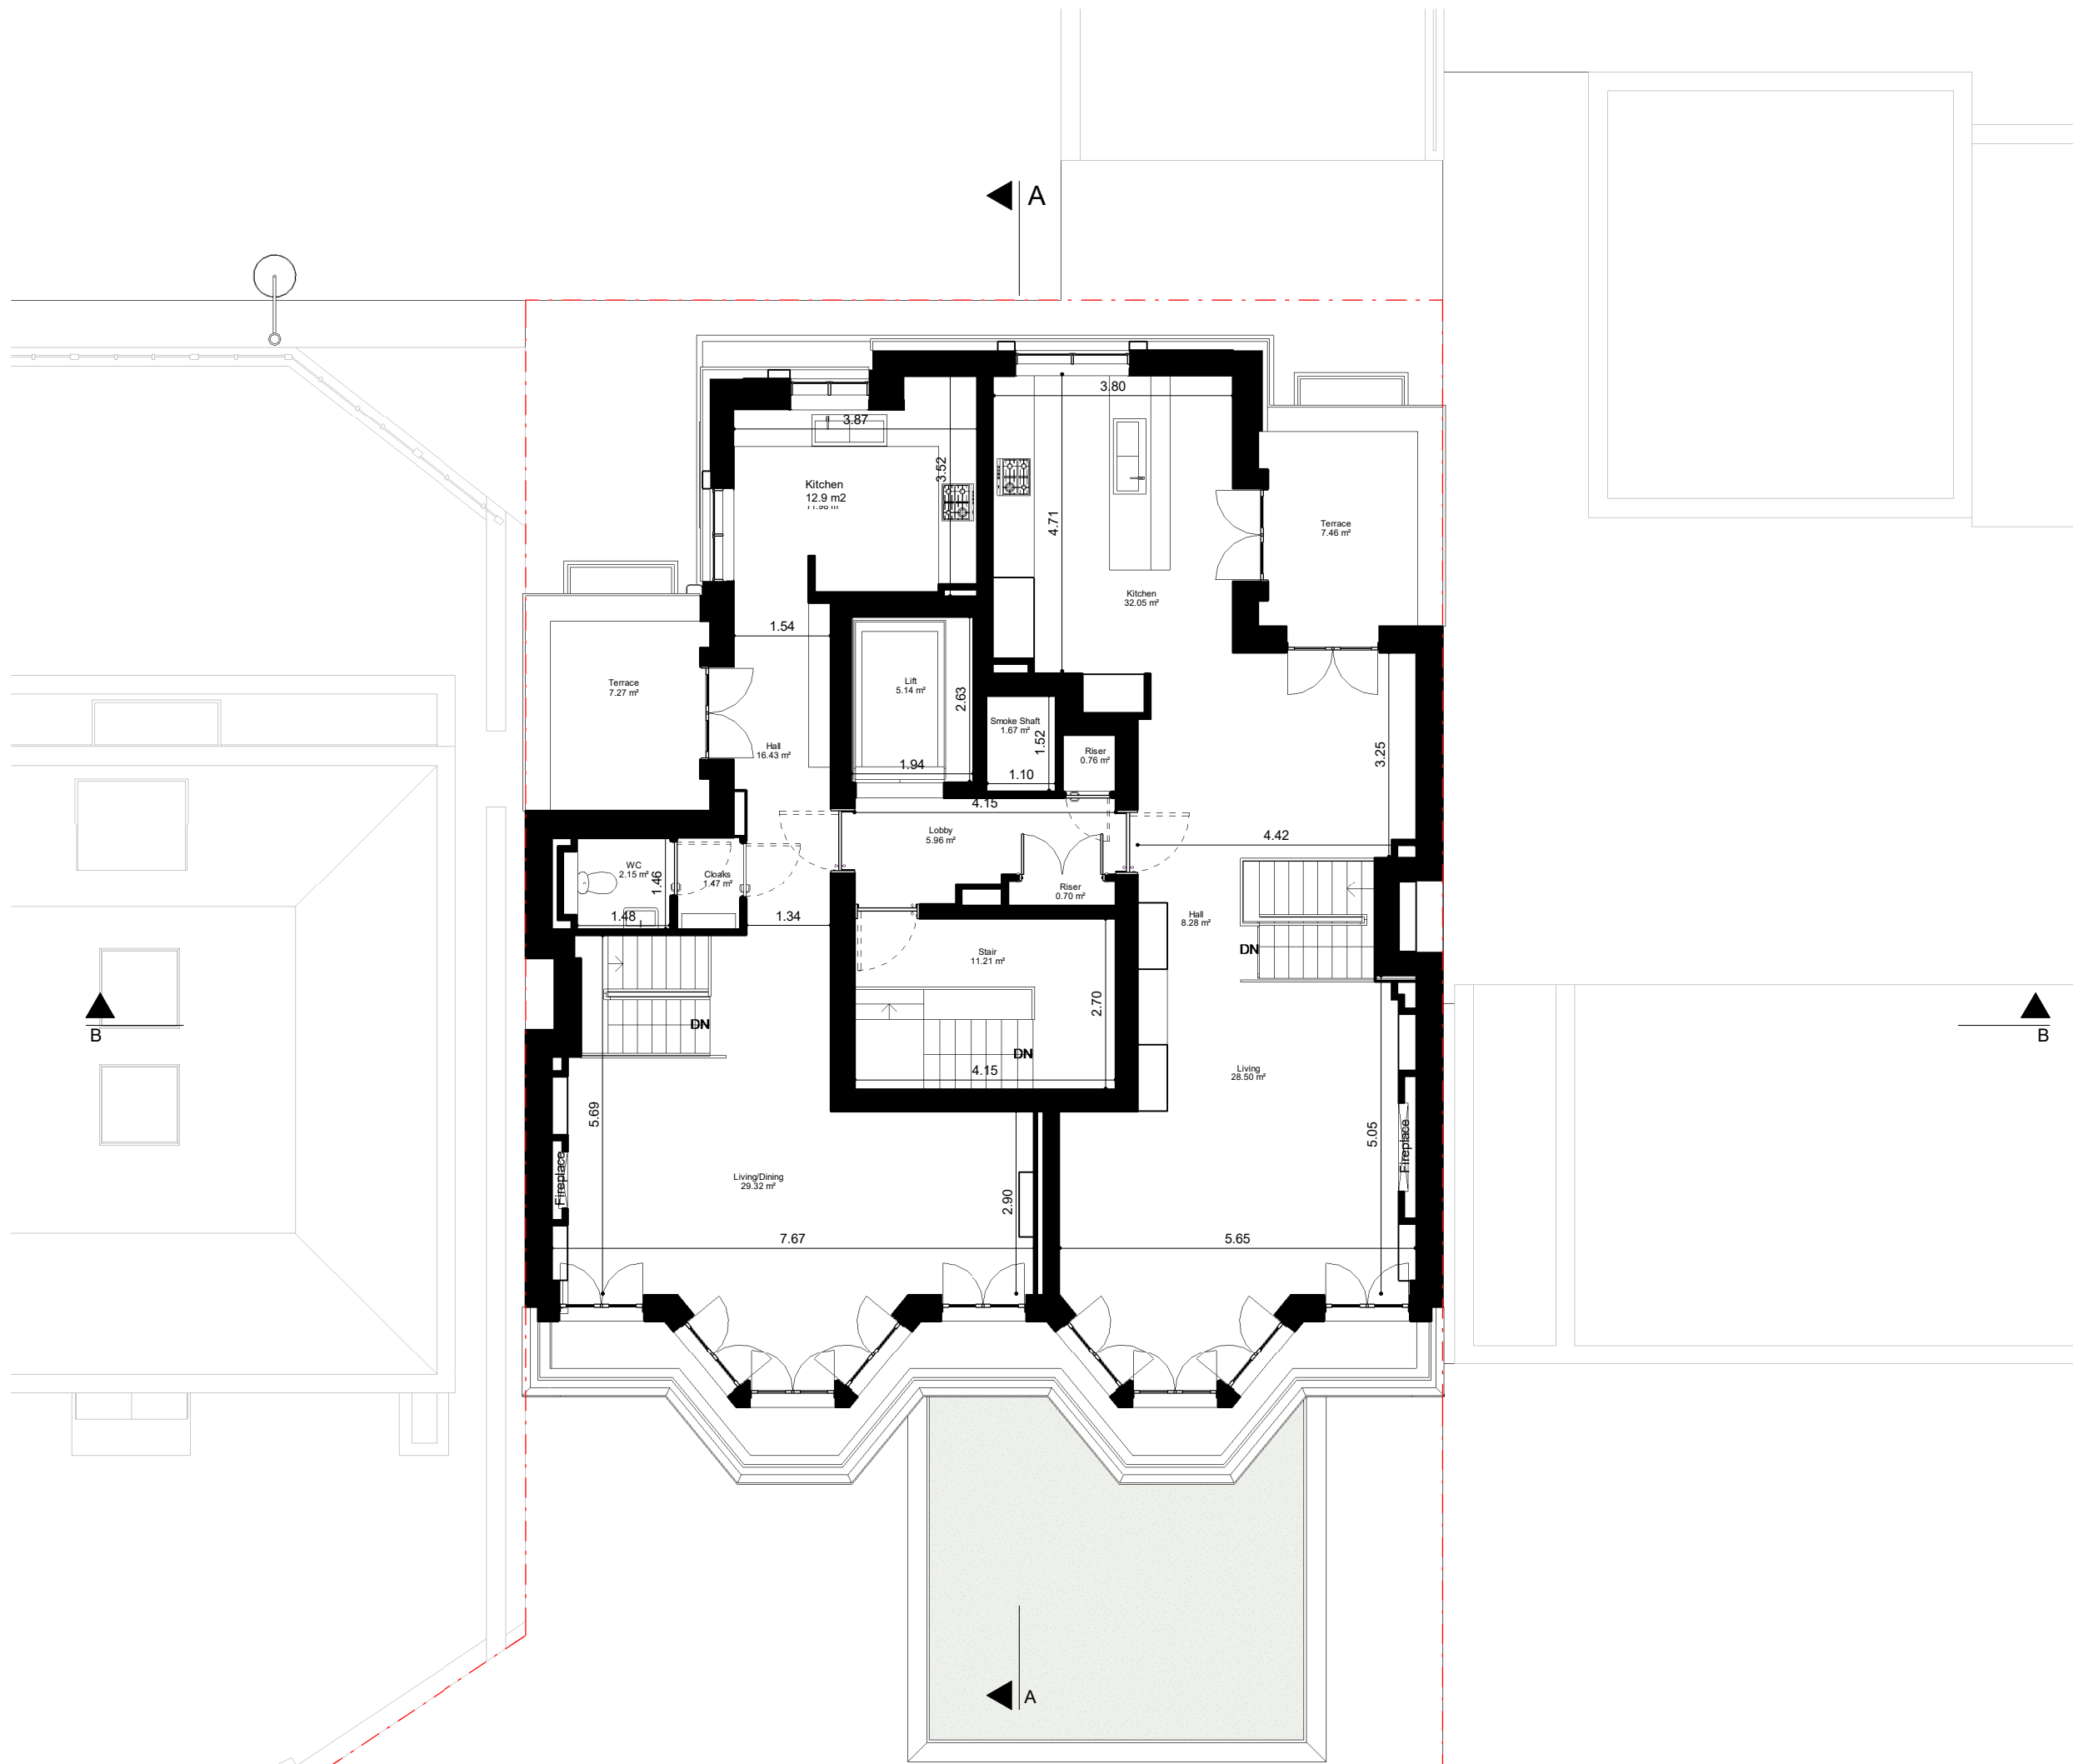

Rev No.	Date	Description
---------	------	-------------

Notes:
Any inaccuracies or errors to be reported to the architect/surveyor immediately and prior to any work commencing. All dimensions to be verified on site. All work to comply with British Standards Code of practice. All external surfaces and materials to match existing. This drawing and all information provided within it is the copyright of UPP Consultants Ltd. and reproduction without prior consent is strictly forbidden.

Dwg No	Drawn
8-91AS-A-03-006	UPP


Drawing	Checked
Existing Fifth Floor Plan	UPP

Scale	Issue Date
1 : 100 @ A3	21.04.2023



Project Address
Flats 8-9 1A St Johns Wood Park, NW8 6QS

Client	Status
PMP International	For Planning

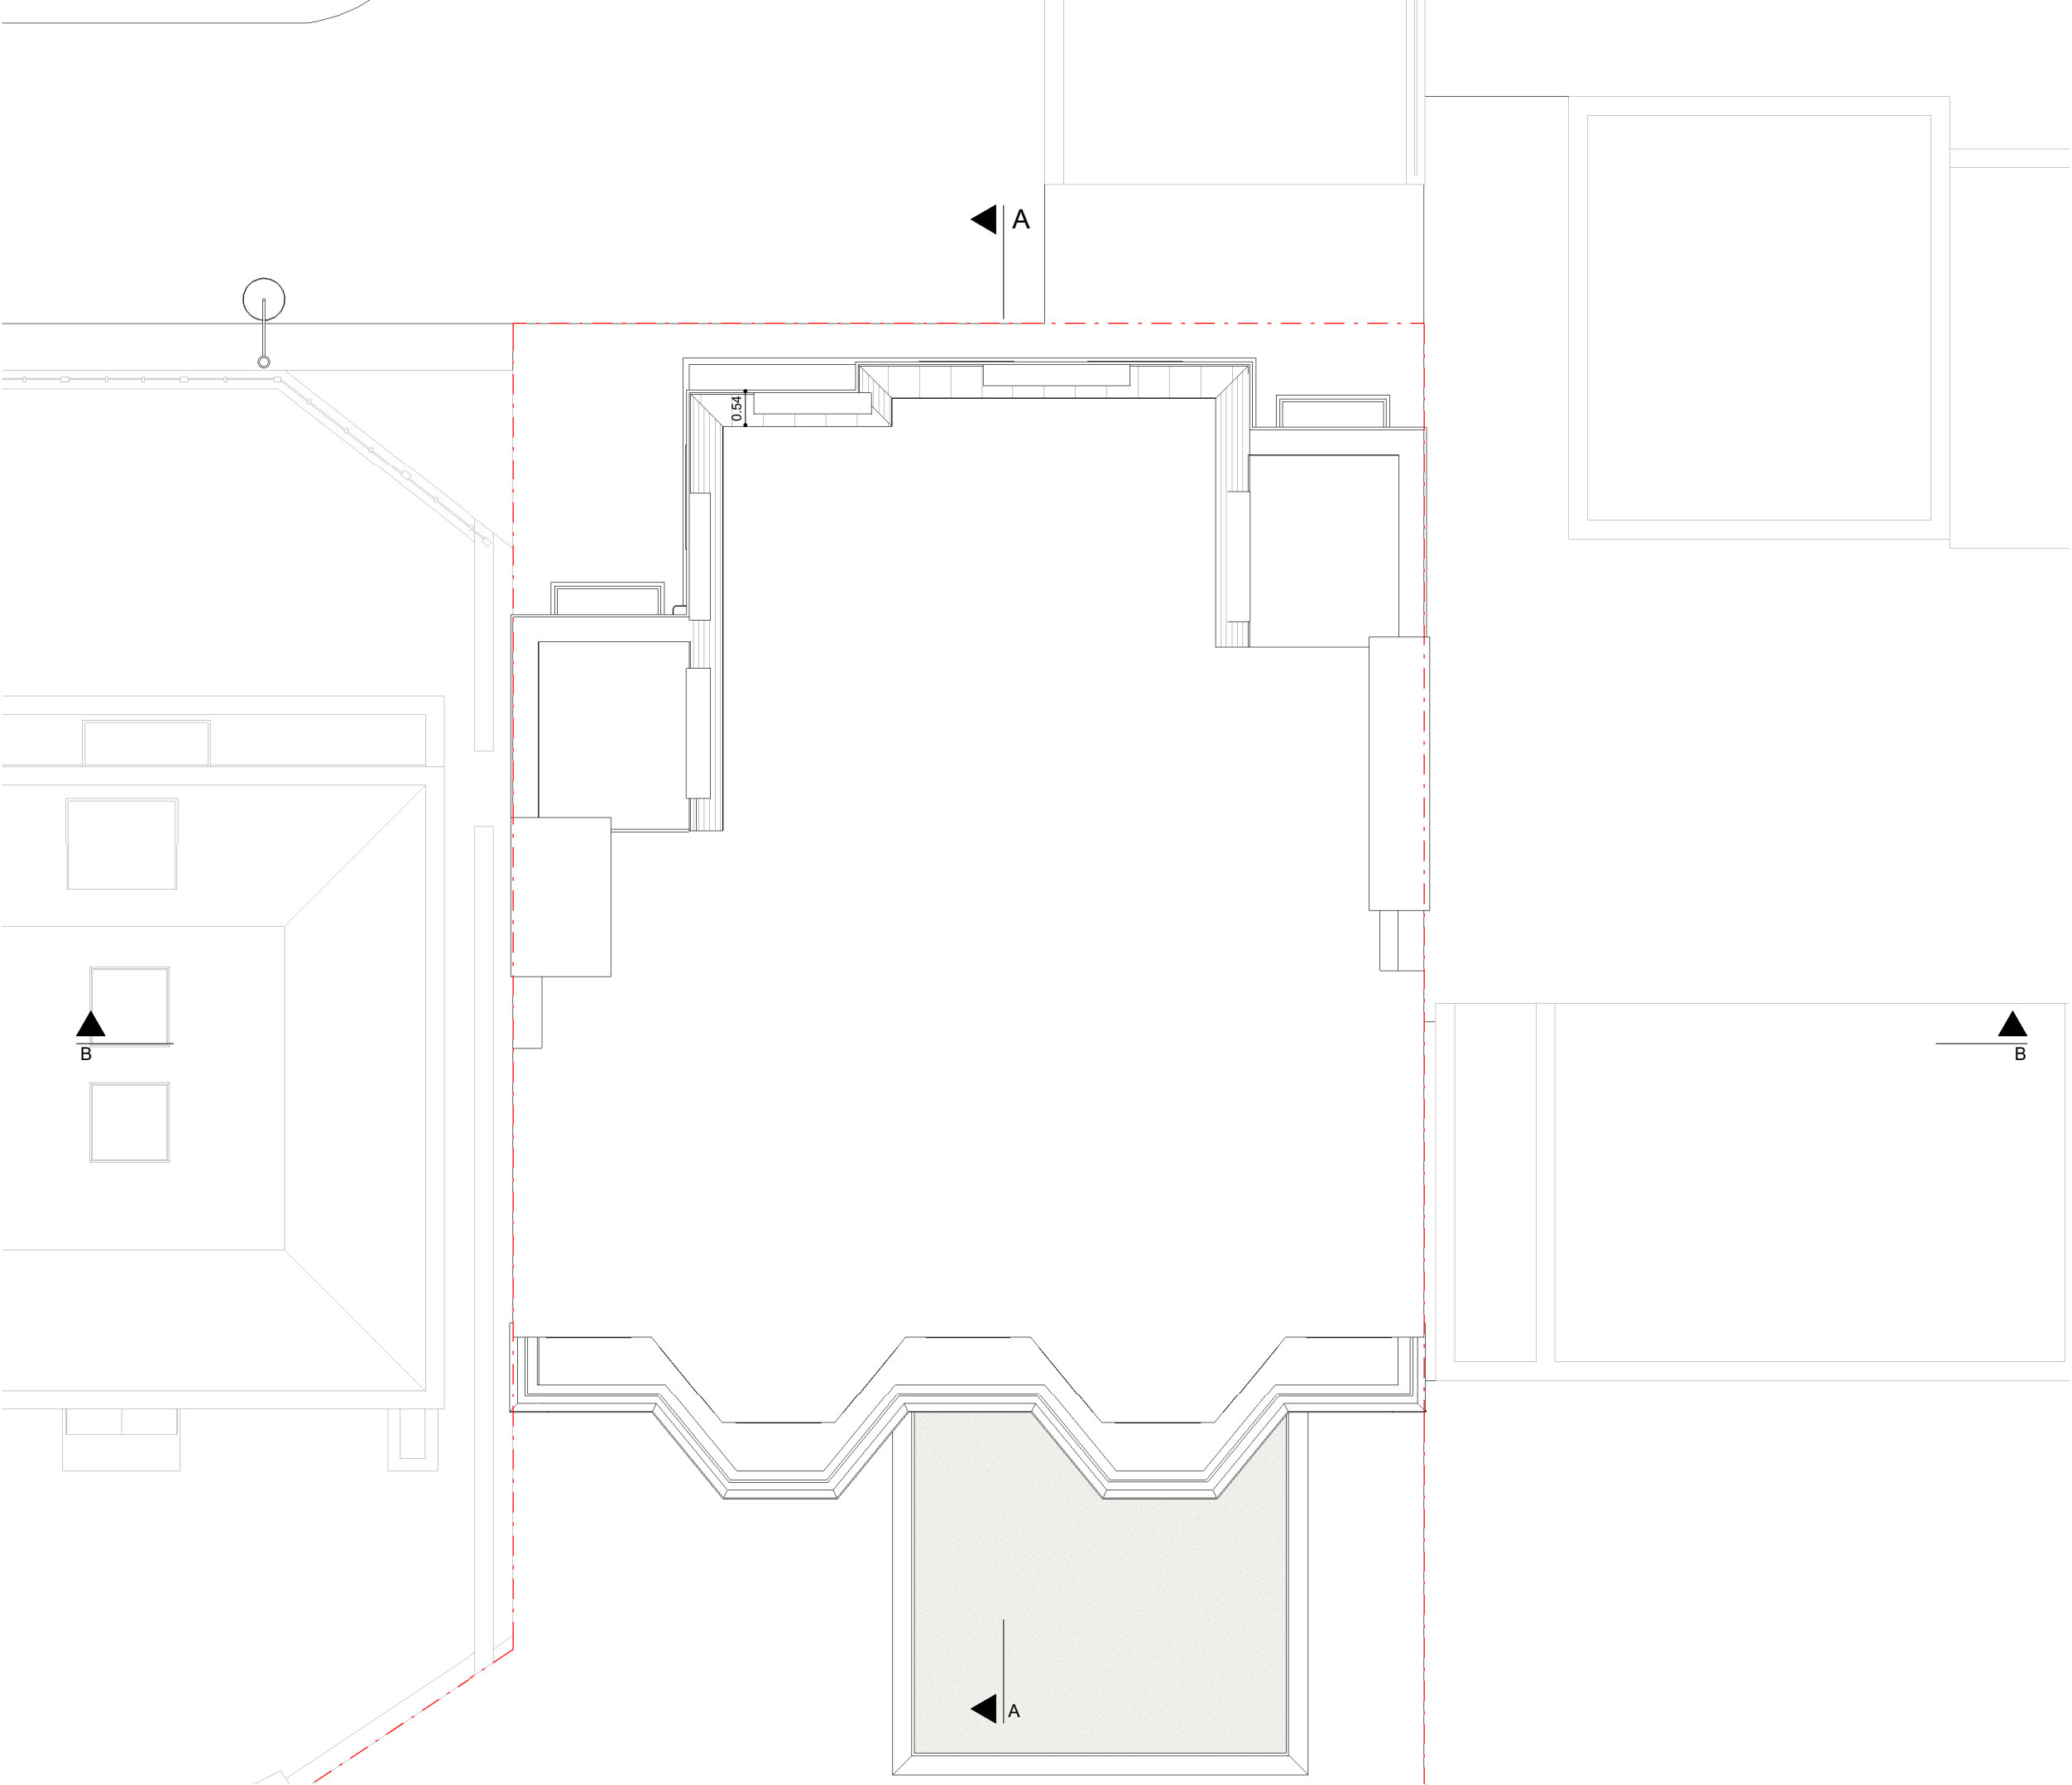

Rev No.	Date	Description
---------	------	-------------

Notes:

Any inaccuracies or errors to be reported to the architect/surveyor immediately and prior to any work commencing. All dimensions to be verified on site. All work to comply with British Standards Code of practice. All external surfaces and materials to match existing. This drawing and all information provided within it is the copyright of UPP Consultants Ltd. and reproduction without prior consent is strictly forbidden.

Dwg No	Drawn
8-91AS-A-03-007	UPP

Drawing	Checked
Existing Roof Plan	UPP

Scale	Issue Date
1 : 100 @ A3	21.04.2023



Project Address

Flats 8-9 1A St Johns Wood Park, NW8 6QS

Client	Status
PMP International	For Planning



Rev No.	Date	Description
---------	------	-------------

Notes:

Any inaccuracies or errors to be reported to the architect/surveyor immediately and prior to any work commencing. All dimensions to be verified on site. All work to comply with British Standards Code of practice. All external surfaces and materials to match existing. This drawing and all information provided within it is the copyright of UPP Consultants Ltd. and reproduction without prior consent is strictly forbidden.

Dwg No	Drawn
8-91AS-A-05-002	UPP

Drawing	Checked
Existing Section B-B'	UPP

Scale	Issue Date
1 : 100 @ A3	21.04.2023

0 5m

Project Address

Flats 8-9 1A St Johns Wood Park, NW8 6QS

Client	Status
PMP International	For Planning



73.21 ▼ 10 - ROOF

69.39 ▼ 05 - FIFTH FLOOR

66.14 ▼ 04 - FOURTH FLOOR

62.95 ▼ 03 - THIRD FLOOR

59.71 ▼ 02 - SECOND FLOOR

56.51 ▼ 01 - FIRST FLOOR

51.76 ▼ 00 - GROUND FLOOR

Rev No.	Date	Description
---------	------	-------------

Notes:

Any inaccuracies or errors to be reported to the architect/surveyor immediately and prior to any work commencing. All dimensions to be verified on site. All work to comply with British Standards Code of practice. All external surfaces and materials to match existing. This drawing and all information provided within it is the copyright of UPP Consultants Ltd. and reproduction without prior consent is strictly forbidden.

Dwg No	Drawn
8-91AS-A-06-001	UPP

Drawing	Checked
Existing West Elevation	UPP

Scale	Issue Date
1 : 100 @ A3	21.04.2023

0 5m

Project Address
Flats 8-9 1A St Johns Wood Park, NW8 6QS

Client	Status
PMP International	For Planning

www.upp-planning.co.uk
info@upp-planning.co.uk
0208 202 9996
Atrium, Stables Market, Chalk
Farm Road, London, NW1 8AH

upp



73.21 ▼ 10 - ROOF

69.39 ▼ 05 - FIFTH FLOOR

66.14 ▼ 04 - FOURTH FLOOR

62.95 ▼ 03 - THIRD FLOOR

59.71 ▼ 02 - SECOND FLOOR

56.51 ▼ 01 - FIRST FLOOR

51.76 ▼ 00 - GROUND FLOOR

Rev No.	Date	Description
---------	------	-------------

Notes:

Any inaccuracies or errors to be reported to the architect/surveyor immediately and prior to any work commencing. All dimensions to be verified on site. All work to comply with British Standards Code of practice. All external surfaces and materials to match existing. This drawing and all information provided within it is the copyright of UPP Consultants Ltd. and reproduction without prior consent is strictly forbidden.

Dwg No	Drawn
8-91AS-A-06-002	UPP

Drawing	Checked
Existing East Elevation	UPP

Scale	Issue Date
1 : 100 @ A3	21.04.2023

0 5m


Project Address

Flats 8-9 1A St Johns Wood Park, NW8 6QS

Client	Status
PMP International	For Planning

www.upp-planning.co.uk
info@upp-planning.co.uk
0208 202 9996
Atrium, Stables Market, Chalk
Farm Road, London, NW1 8AH

upp

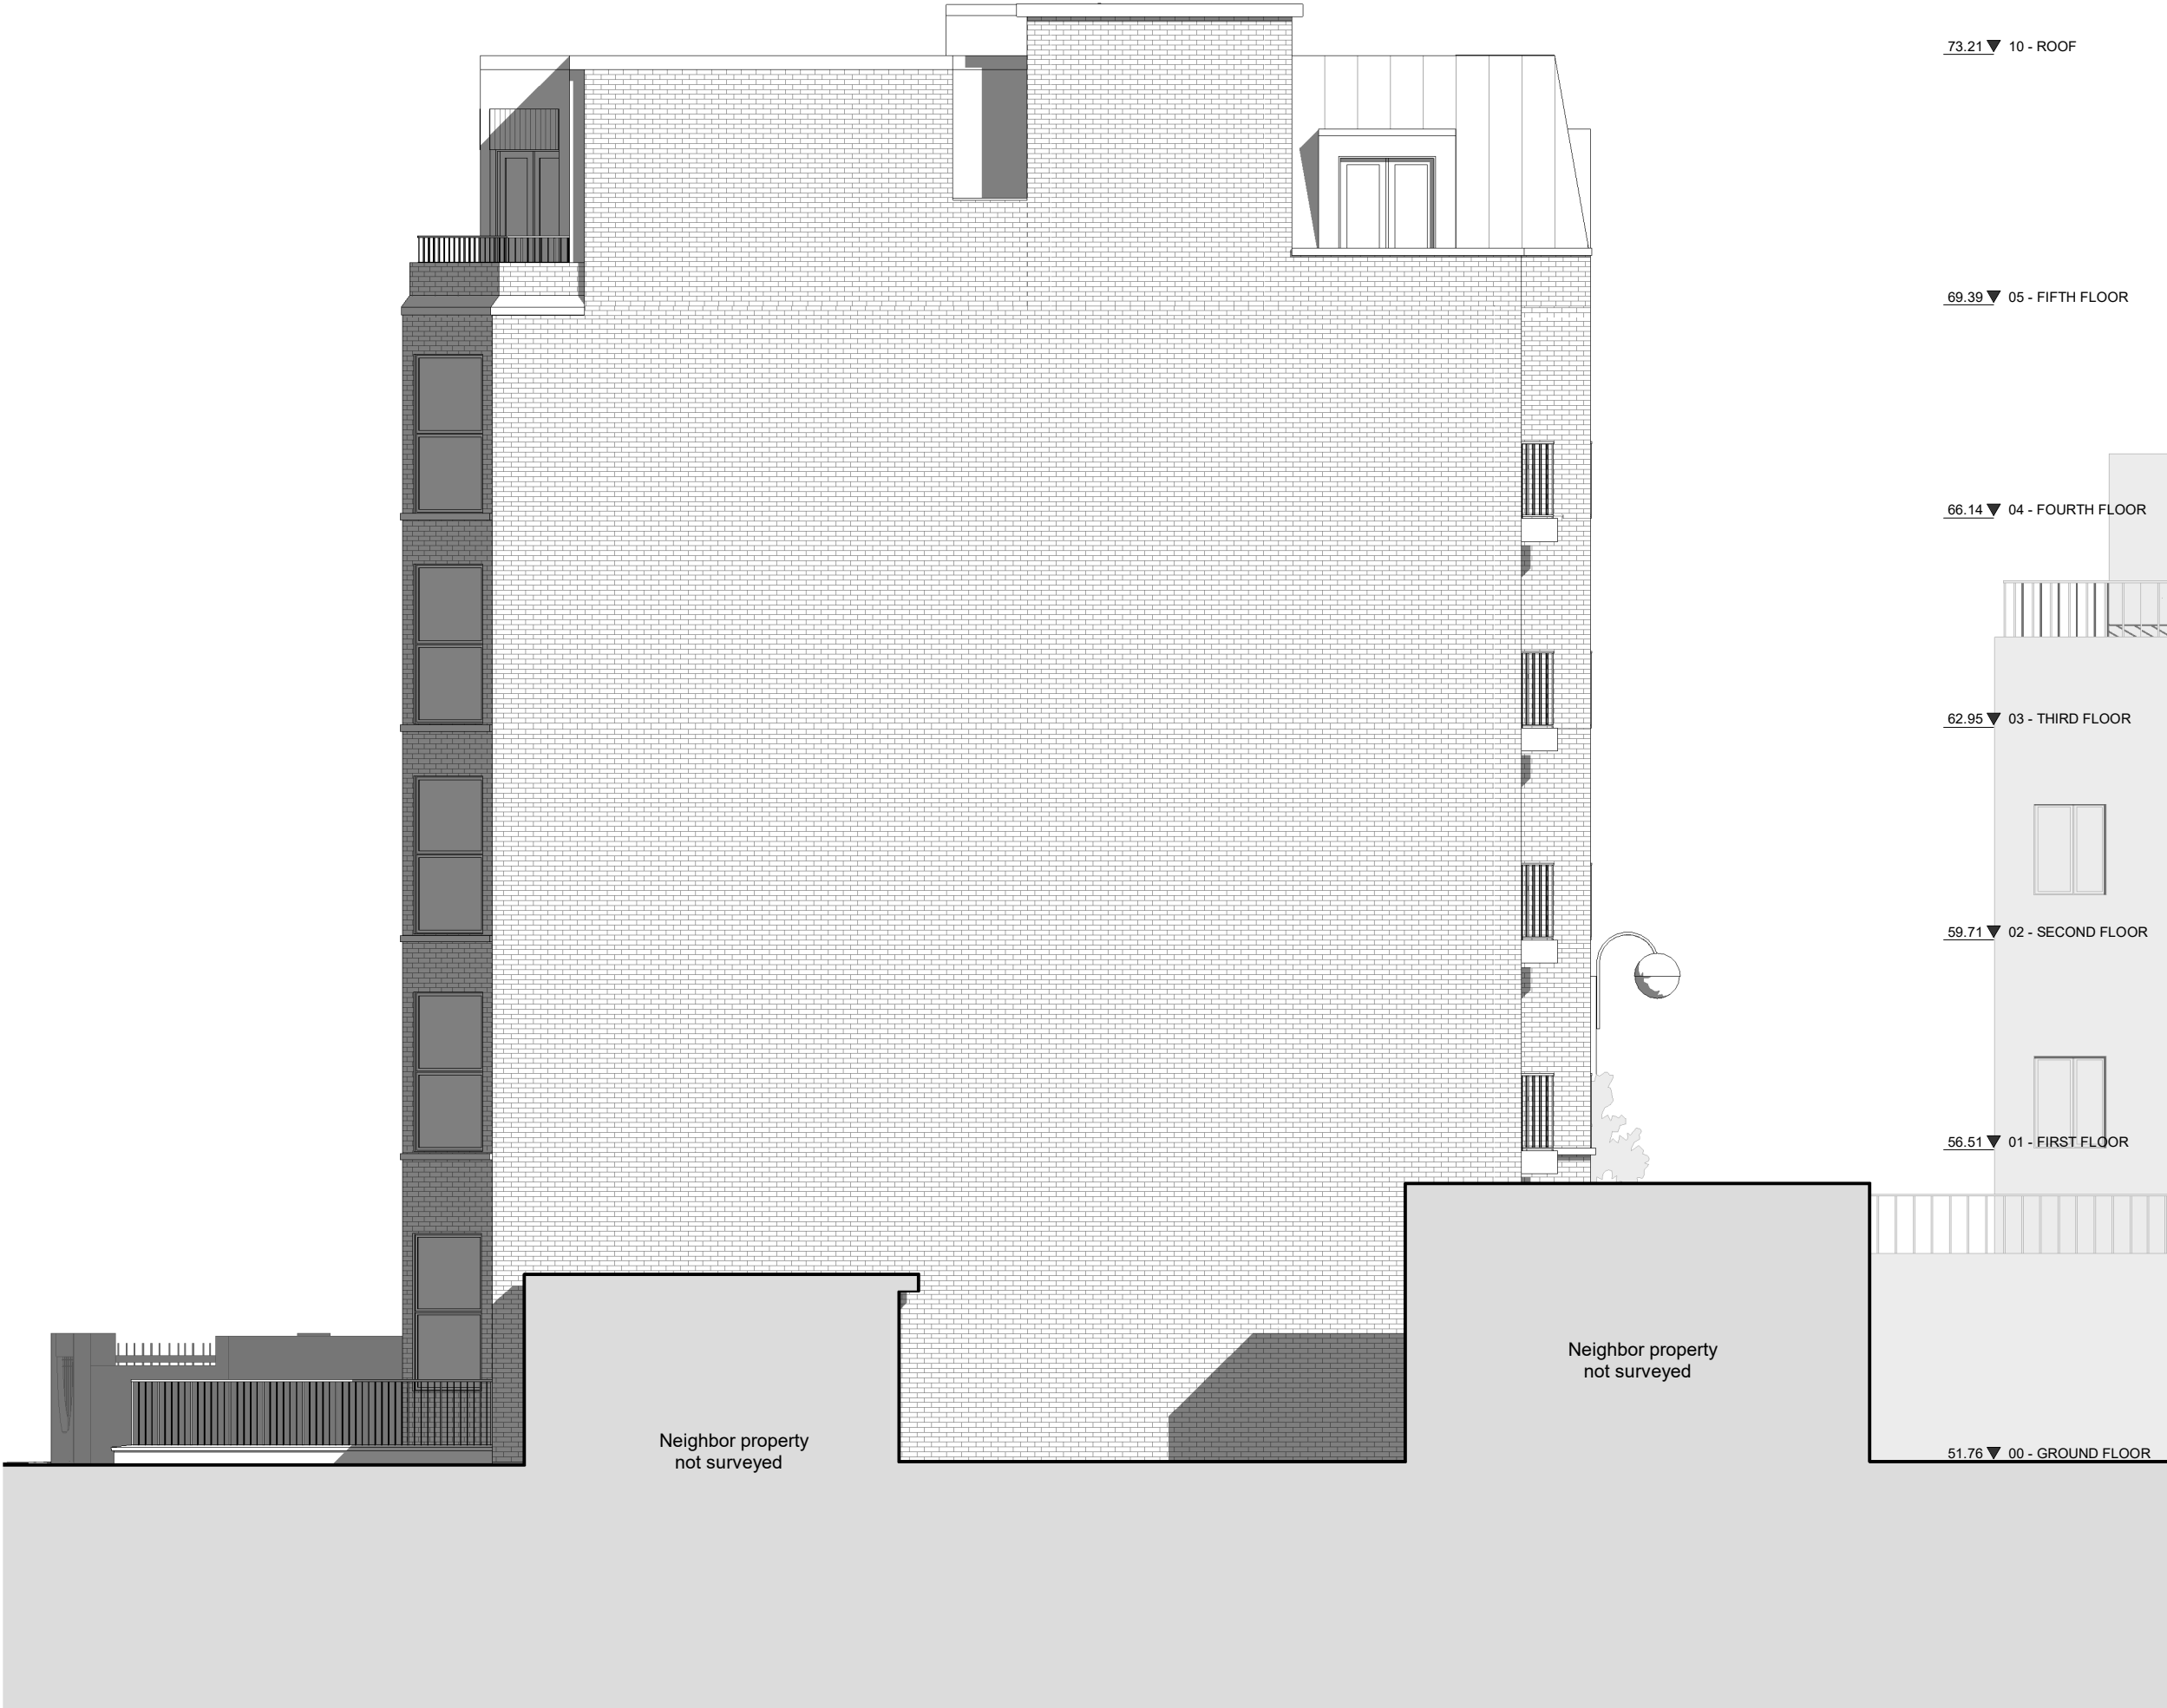

Rev No.	Date	Description
---------	------	-------------

Notes:

Any inaccuracies or errors to be reported to the architect/surveyor immediately and prior to any work commencing. All dimensions to be verified on site. All work to comply with British Standards Code of practice. All external surfaces and materials to match existing. This drawing and all information provided within it is the copyright of UPP Consultants Ltd. and reproduction without prior consent is strictly forbidden.

Dwg No	Drawn
8-91AS-A-06-003	UPP

Drawing	Checked
Existing North Elevation	UPP

Scale	Issue Date
1 : 100 @ A3	21.04.2023

0 5m

Project Address

Flats 8-9 1A St Johns Wood Park, NW8 6QS

Client	Status
PMP International	For Planning



73.21 ▼ 10 - ROOF

69.39 ▼ 05 - FIFTH FLOOR

66.14 ▼ 04 - FOURTH FLOOR

62.95 ▼ 03 - THIRD FLOOR

59.71 ▼ 02 - SECOND FLOOR

56.51 ▼ 01 - FIRST FLOOR

51.76 ▼ 00 - GROUND FLOOR

Rev No.	Date	Description
---------	------	-------------

Notes:

Any inaccuracies or errors to be reported to the architect/surveyor immediately and prior to any work commencing. All dimensions to be verified on site. All work to comply with British Standards Code of practice. All external surfaces and materials to match existing. This drawing and all information provided within it is the copyright of UPP Consultants Ltd. and reproduction without prior consent is strictly forbidden.

Dwg No	Drawn
8-91AS-A-06-004	UPP

Drawing	Checked
Existing South Elevation	UPP

Scale	Issue Date
1 : 100 @ A3	21.04.2023

0 5m

Project Address

Flats 8-9 1A St Johns Wood Park, NW8 6QS

Client	Status
PMP International	For Planning

www.upp-planning.co.uk
info@upp-planning.co.uk
0208 202 9996
Atrium, Stables Market, Chalk
Farm Road, London, NW1 8AH

upp