



All rights reserved. No part of these drawings or specifications may be copied, reproduced or used in connection with any work, other than the specific project for which they have been prepared, without prior written authorisation from the Architect.

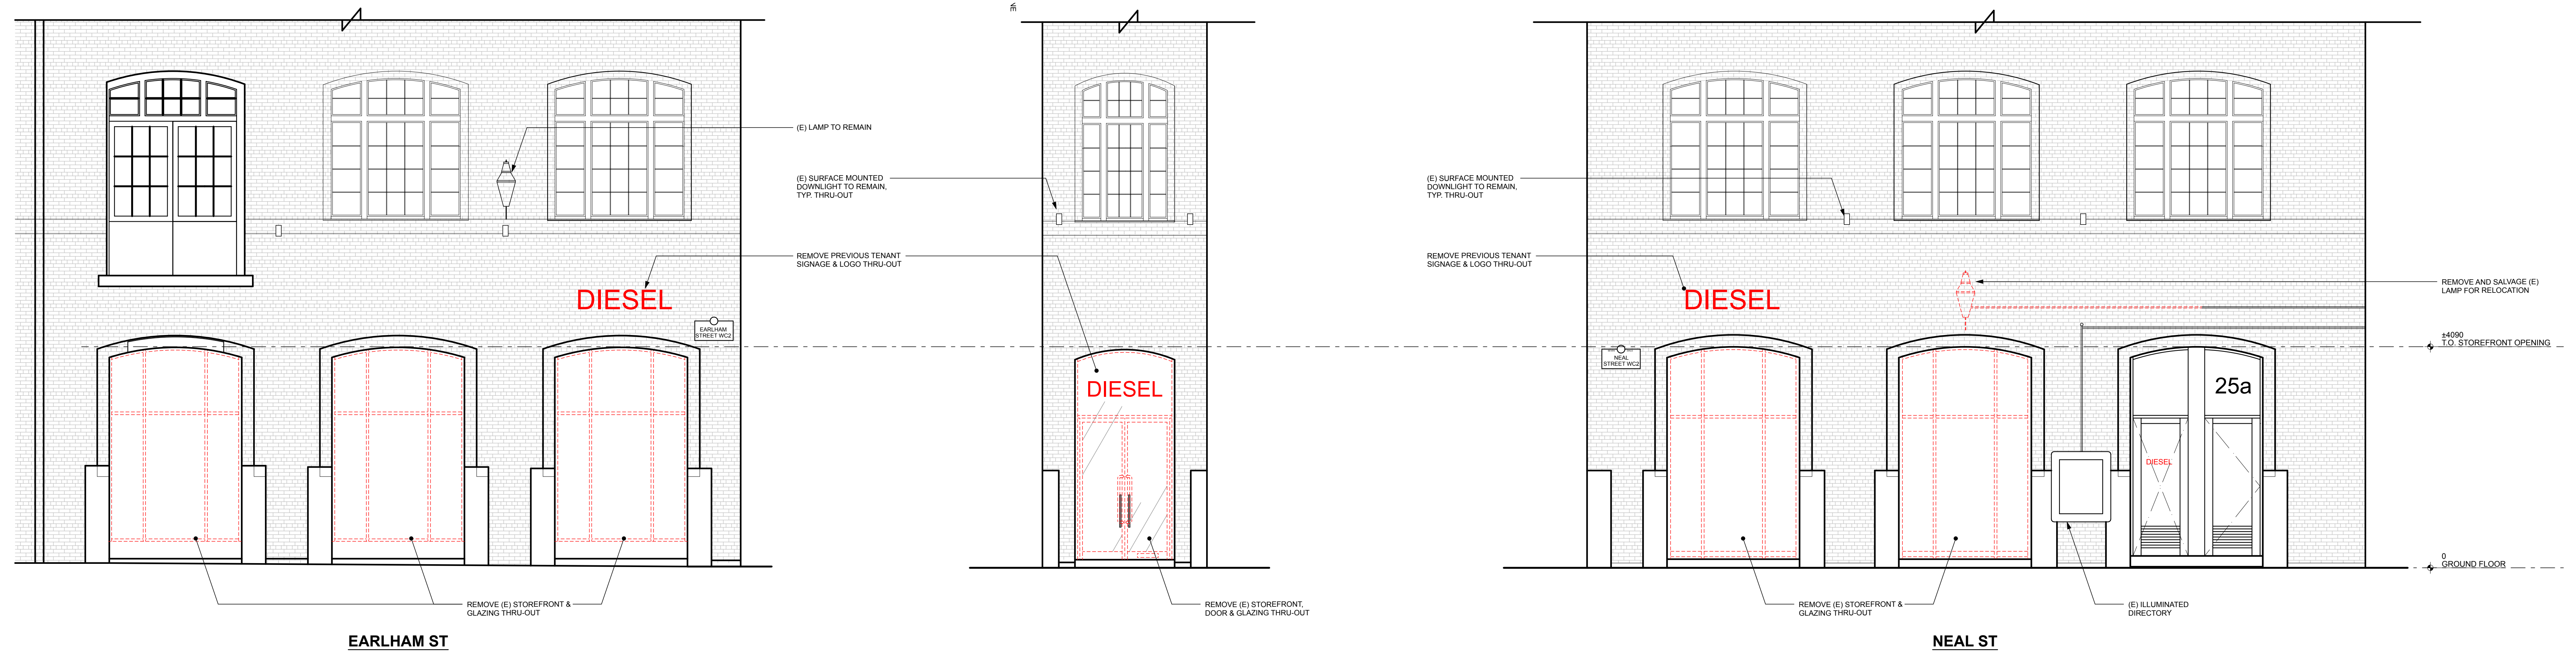


1 DEMO STOREFRONT ELEVATION
SCALE: 1:50

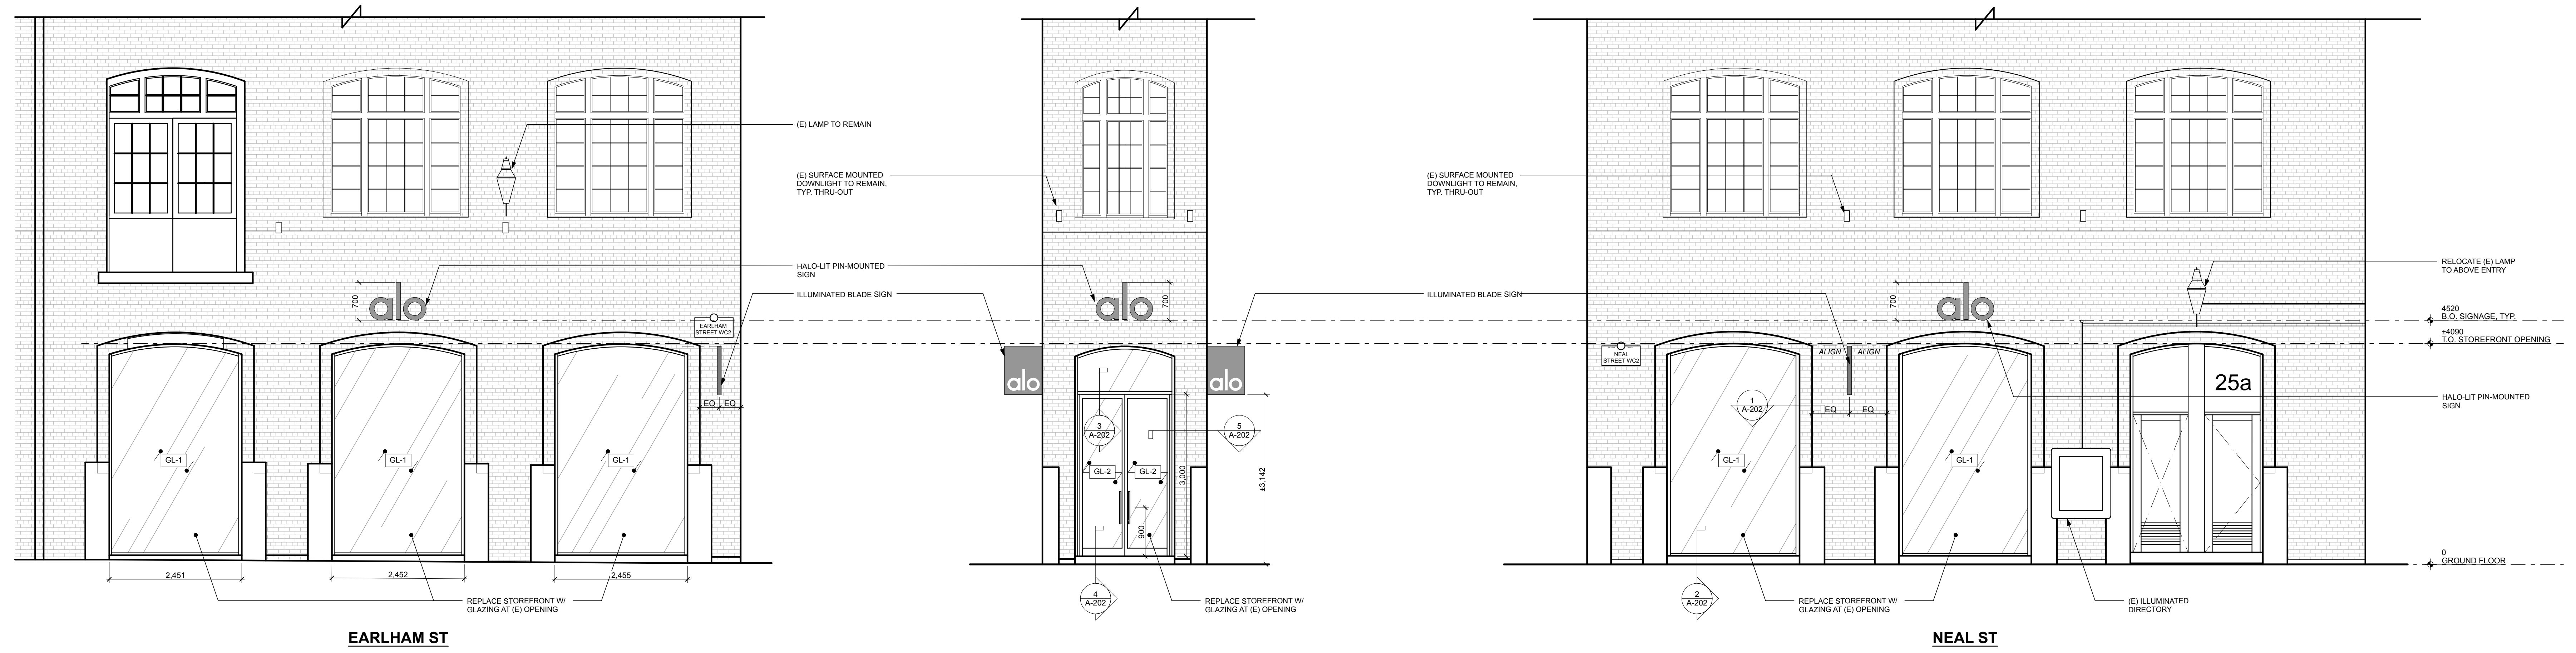


2 PROPOSED STOREFRONT ELEVATION
SCALE: 1:50

- DOUBLE FACED, INTERNALLY-ILLUMINATED BLADE DESIGN:**
1. FABRICATED ALUM. CABINET W/ ALUM. "C" CHANNEL FRAME & 3mm ALUM. FACES
 2. 20mm THK 2447 WHITE ACRYLIC PUSH THRU COPT FLUSH TO FACE (NO PROJECTION)
 3. LEDS - 4000K WHITE
 4. REMOTE POWER SUPPLY IN METAL BOX W/ CUT OFF SWITCH
 5. ATTACHED TO WALL W/ 9.5mm RUST RESISTANT FASTENERS

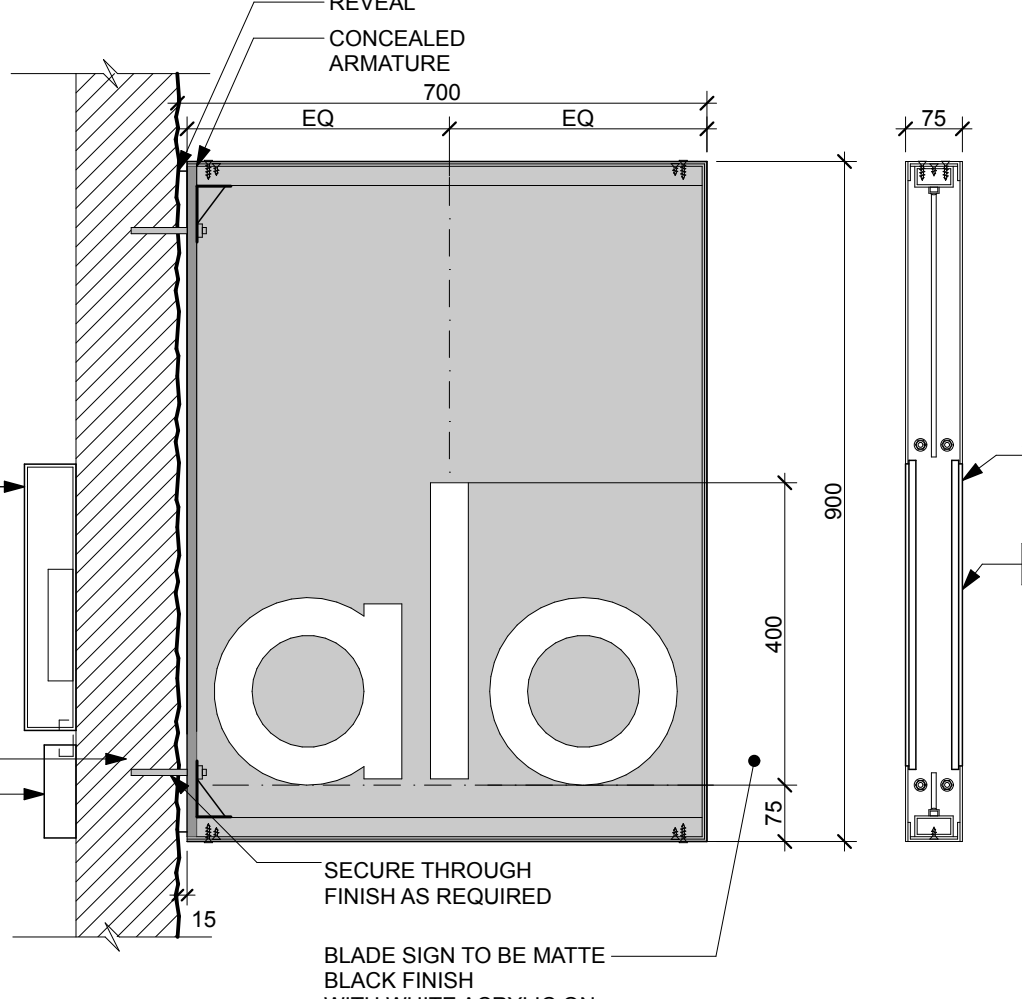

8 BLADE SIGN DETAIL
SCALE: 1:10

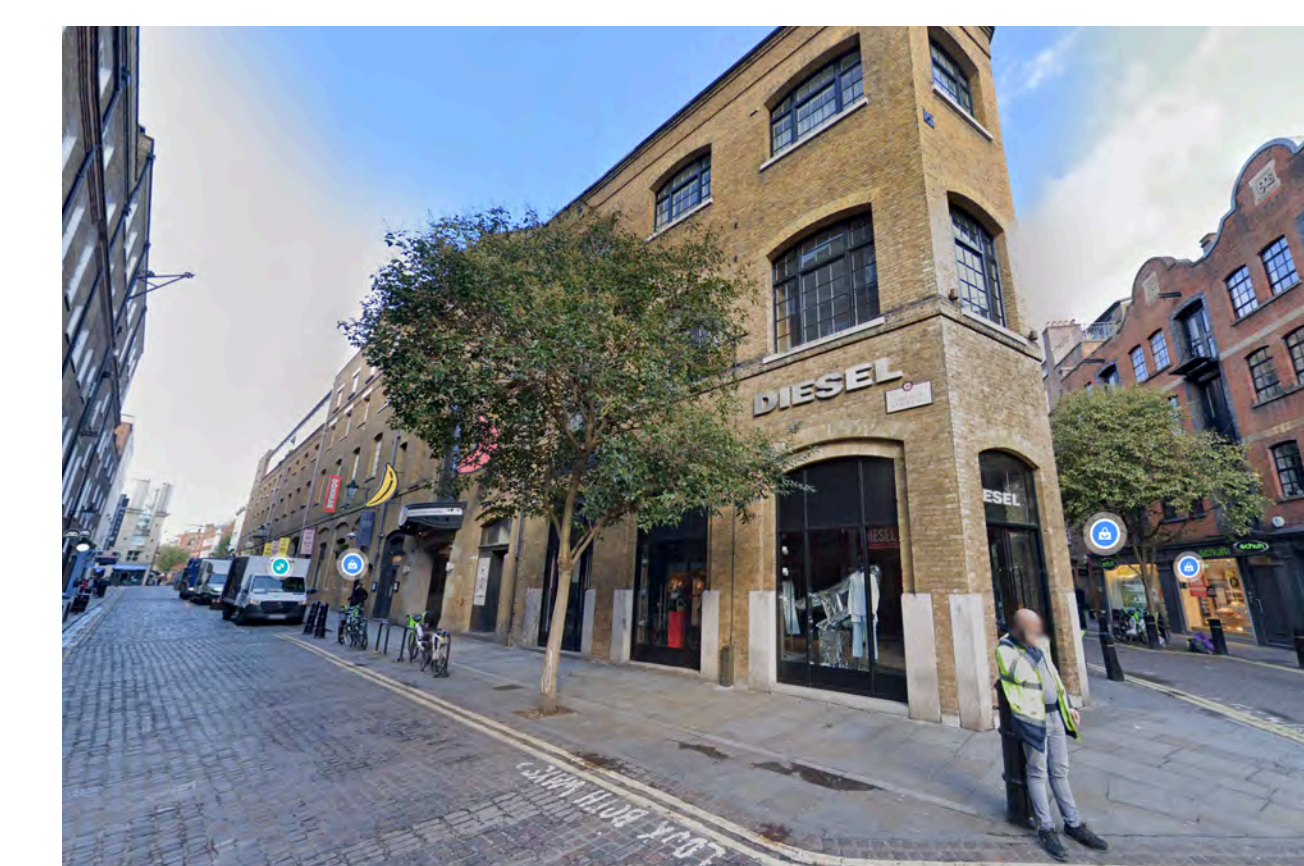


6 SITE PHOTO (EARLHAM ST)
SCALE: 1:2.16




5 SITE PHOTO
SCALE: 1:2.16



4 SITE PHOTO (NEAL ST)
SCALE: 1:2.16

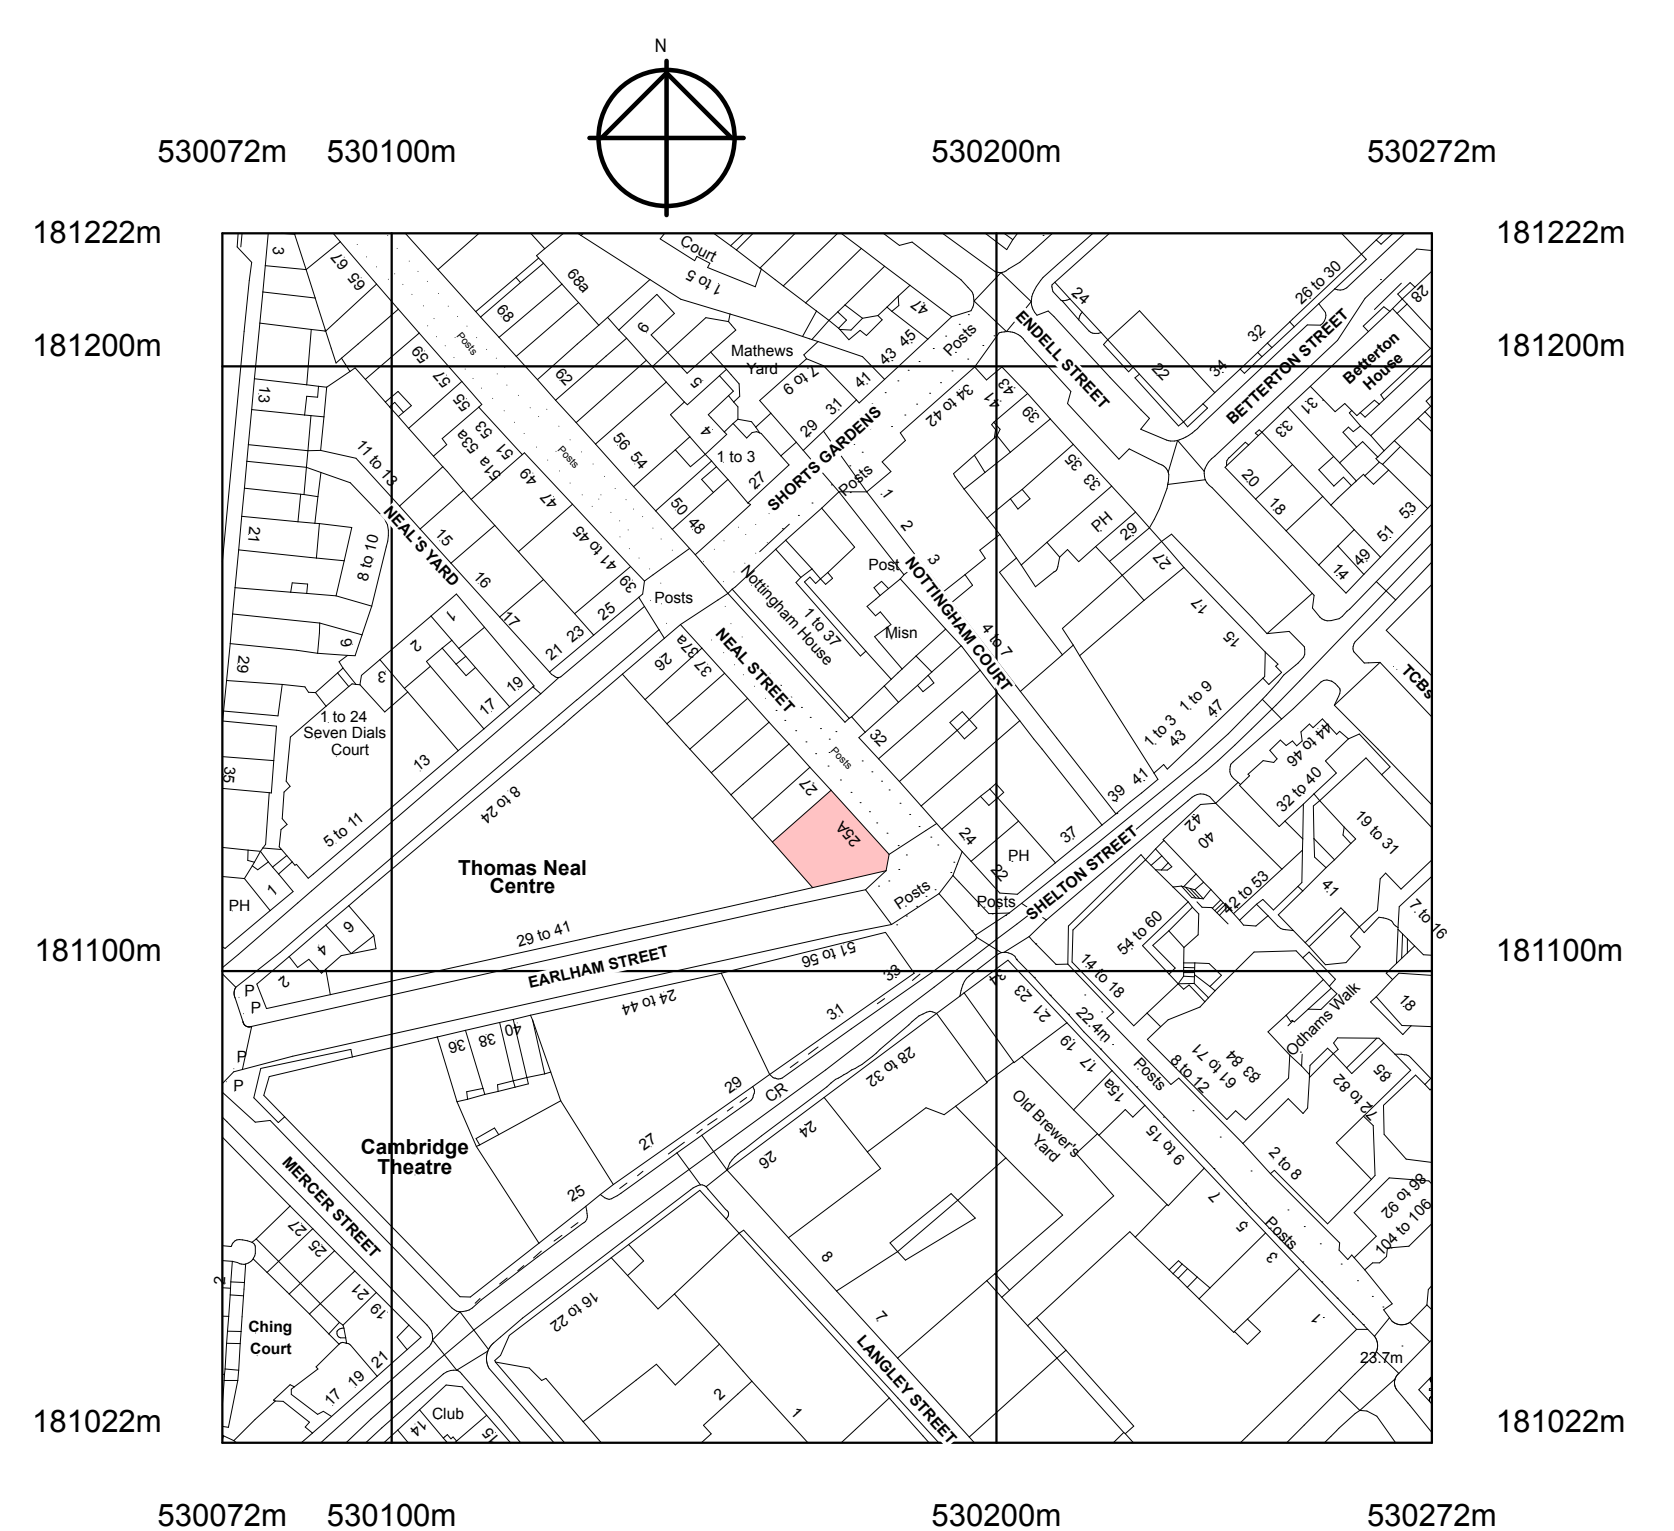

3 SITE MAP
SCALE: 1:1250

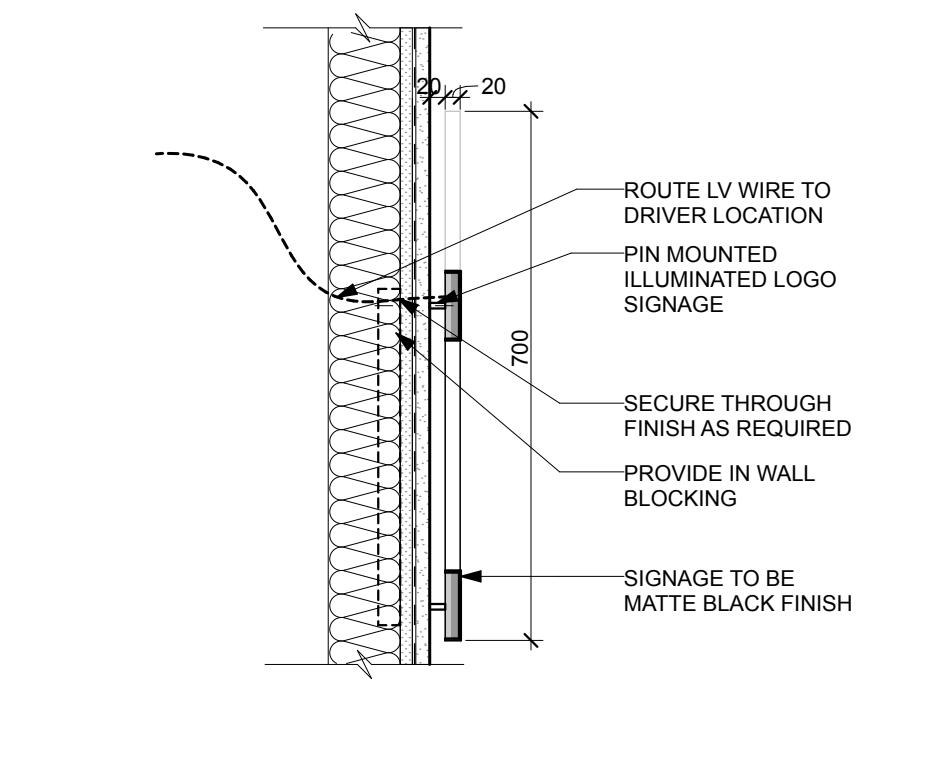

7 PRIMARY SIGNAGE SECTION
SCALE: 1:10

SCALE 1:50 @ A0
0m 1m 2m 3m 4m 5m 6m 7m

SCALE 1:1250 @ A0
0m 50m 100m 150m 200m 250m

SCALE 1:10 @ A0

0m 1m 2m 3m

NO.	DATE	ISSUE
	02-04-2024	PLANNING APPLICATION

alo
COVENT GARDENS
25 Neal Street
London, Camden, WC2H 9PR
United Kingdom
LMA PROJECT NO. 24021

DEMO & PROPOSED STOREFRONT ELEVATION AND SECTIONS