



01 - FIFTH FLOOR PLAN

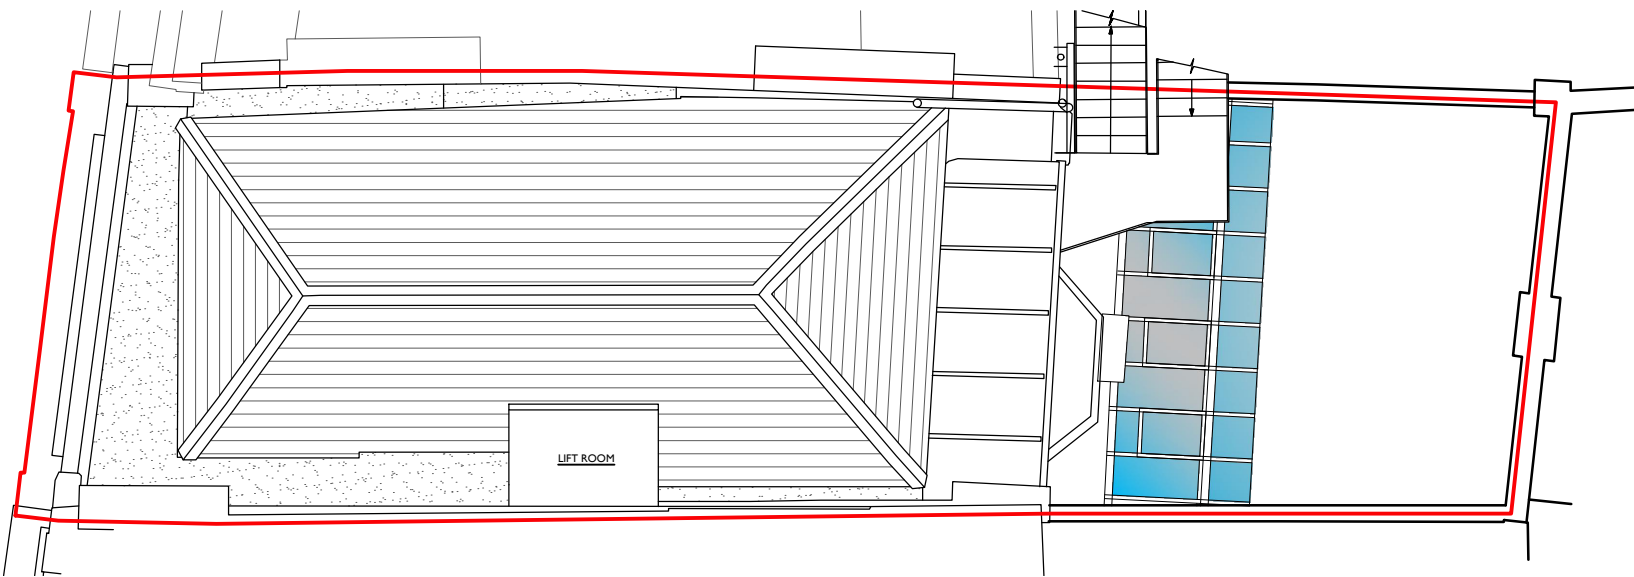

02 - ROOF PLAN

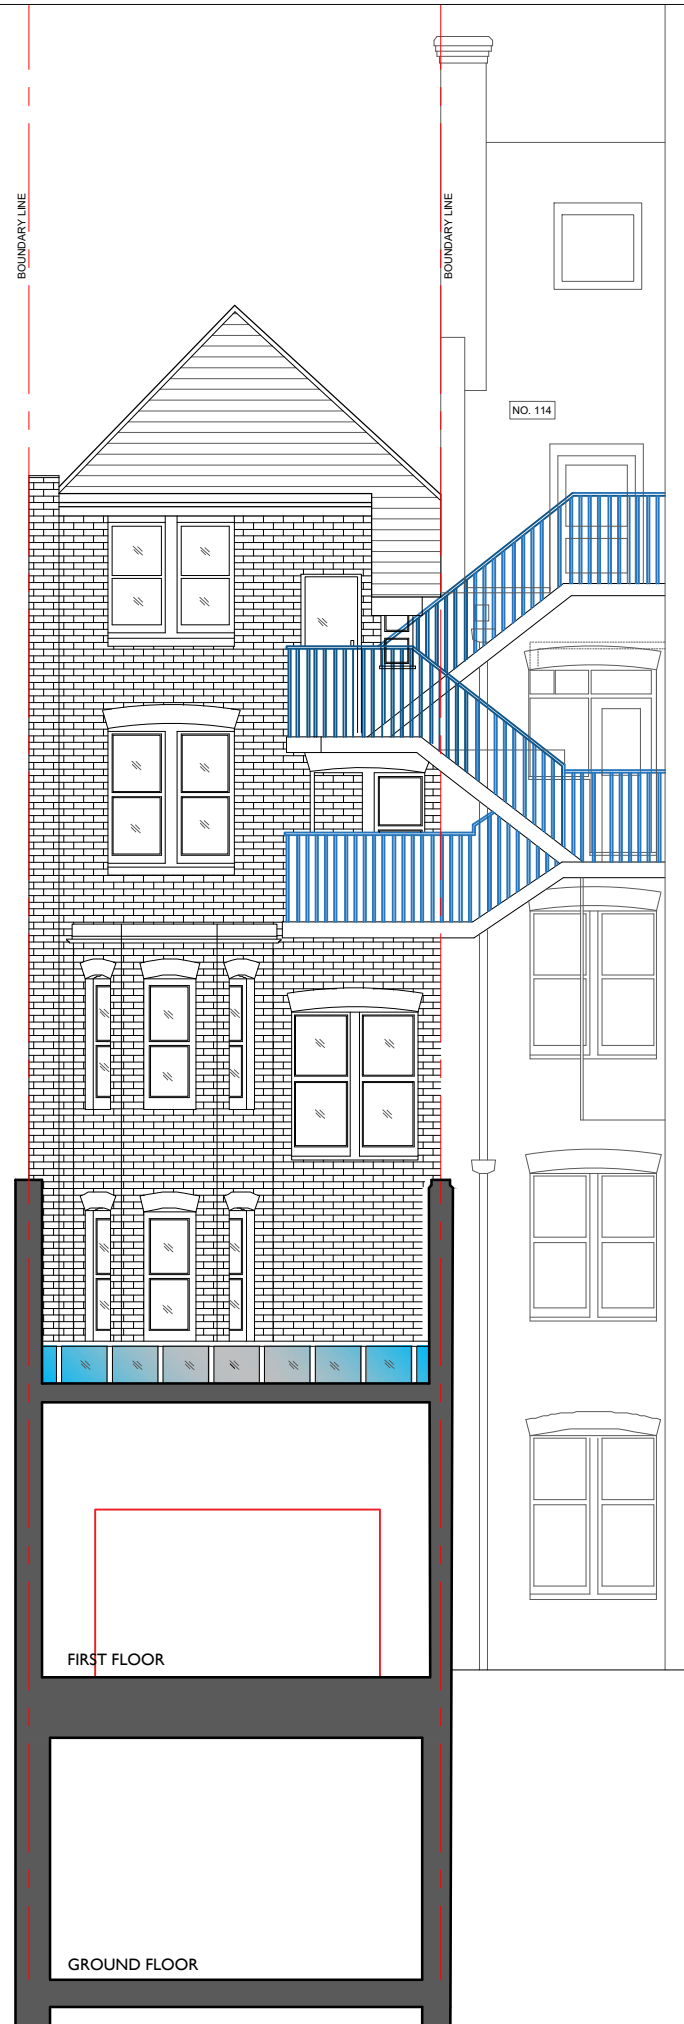

03 - REAR ELEVATION

- NOTES
- Dimensions are not to be scaled from this drawing by contractors. The contractor is requested to check all dimensions before the work started.
 - Report any discrepancies to the client or architect before undertaking the work described in the drawings.
 - Dimensions are approximate site dimensions and are to be verified by the contractor on site before any fabrication/site works i.e foundations etc occur
 - Contractor is responsible for all temporary propping to existing structure

0 1 2m 3 4 5m
Scale

REVISIONS			
NO.	DESCRIPTION	DATE	BY

AA DESIGN
4 Windsor House, 33 Upton Park,
Slough SL1 2DA

Project	113 HIGH HOLBORN LONDON, WC1V 6JQ		
Title	ORIGINAL FLOOR PLANS & ELEVATION		

Scale	Drawn	Approved	Date
1:100@A3	MU		JAN 24
Job No.	Drawing No.	Rev.	
AA-00/24	P-113HH-04	-	