



- NOTES
- Dimensions are not to be scaled from this drawing by contractors. The contractor is requested to check all dimensions before the work started.
 - Report any discrepancies to the client or architect before undertaking the work described in the drawings.
 - Dimensions are approximate site dimensions and are to be verified by the contractor on site before any fabrication/site works i.e foundations etc occur
 - Contractor is responsible for all temporary propping to existing structure

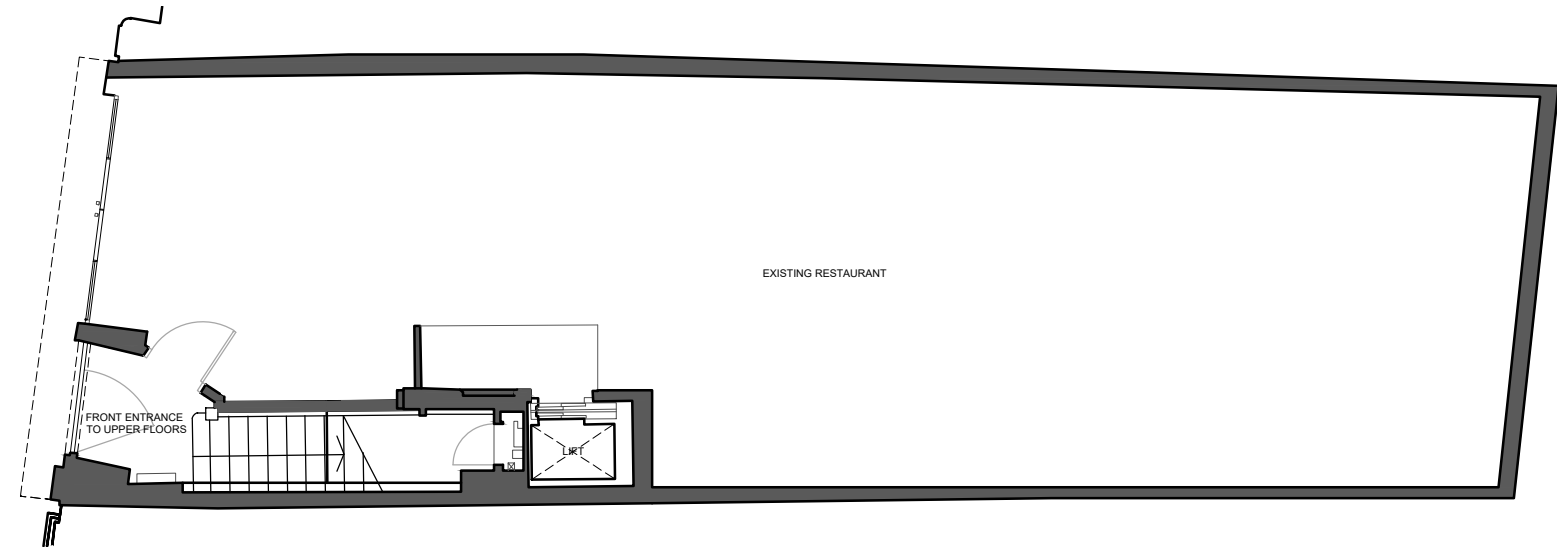

01 - GROUND FLOOR PLAN

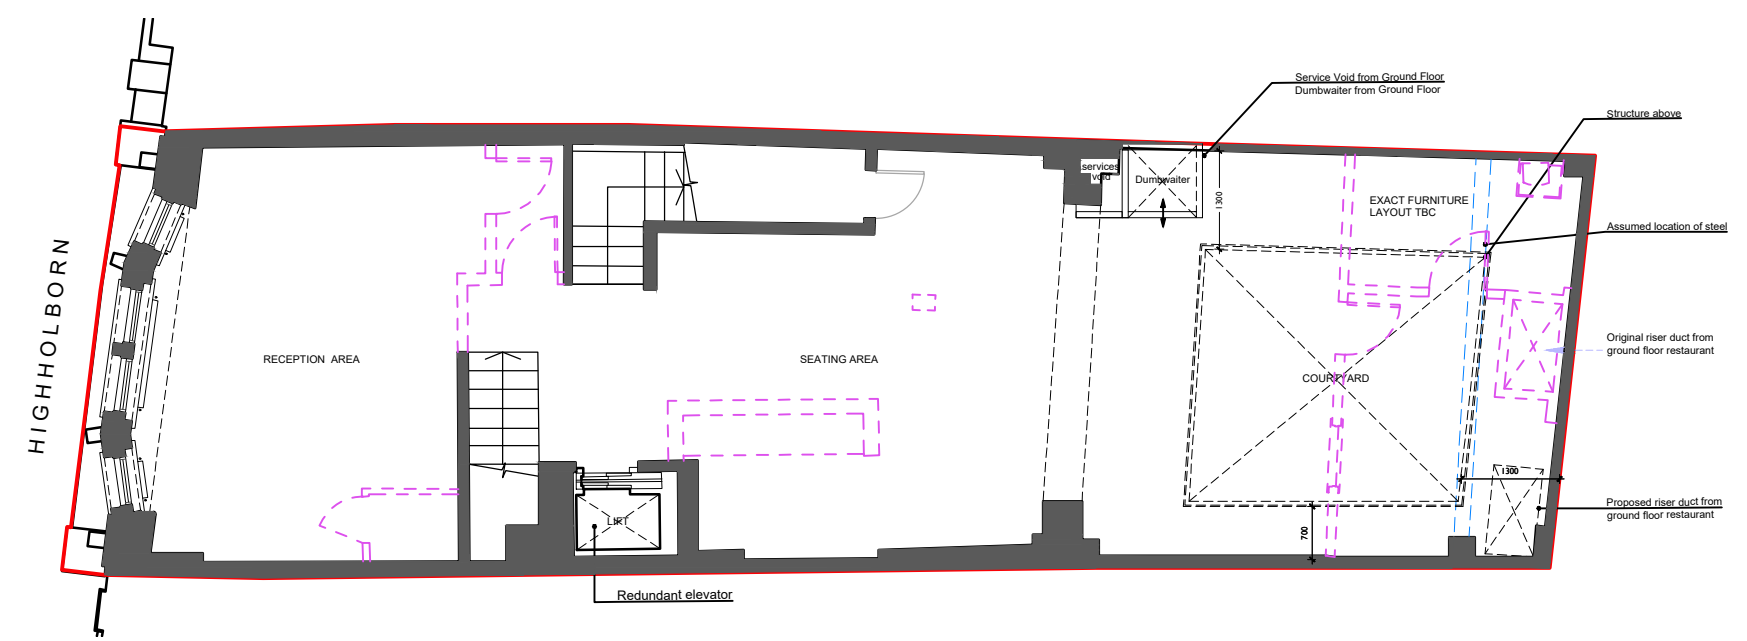

02 - FIRST FLOOR PLAN



REVISIONS			
NO.	DESCRIPTION	DATE	BY

AA DESIGN
4 Windsor House, 33 Upton Park,
Slough SL1 2DA

Project
113 HIGH HOLBORN
LONDON, WC1V 6JQ

Title
EXISTING FLOOR PLANS

Scale 1:100@A3	Drawn MU	Approved	Date JAN 24
Job No. AA-00/24	Drawing No. P-113HH-07	Rev.	-