




01 - SECOND FLOOR PLAN

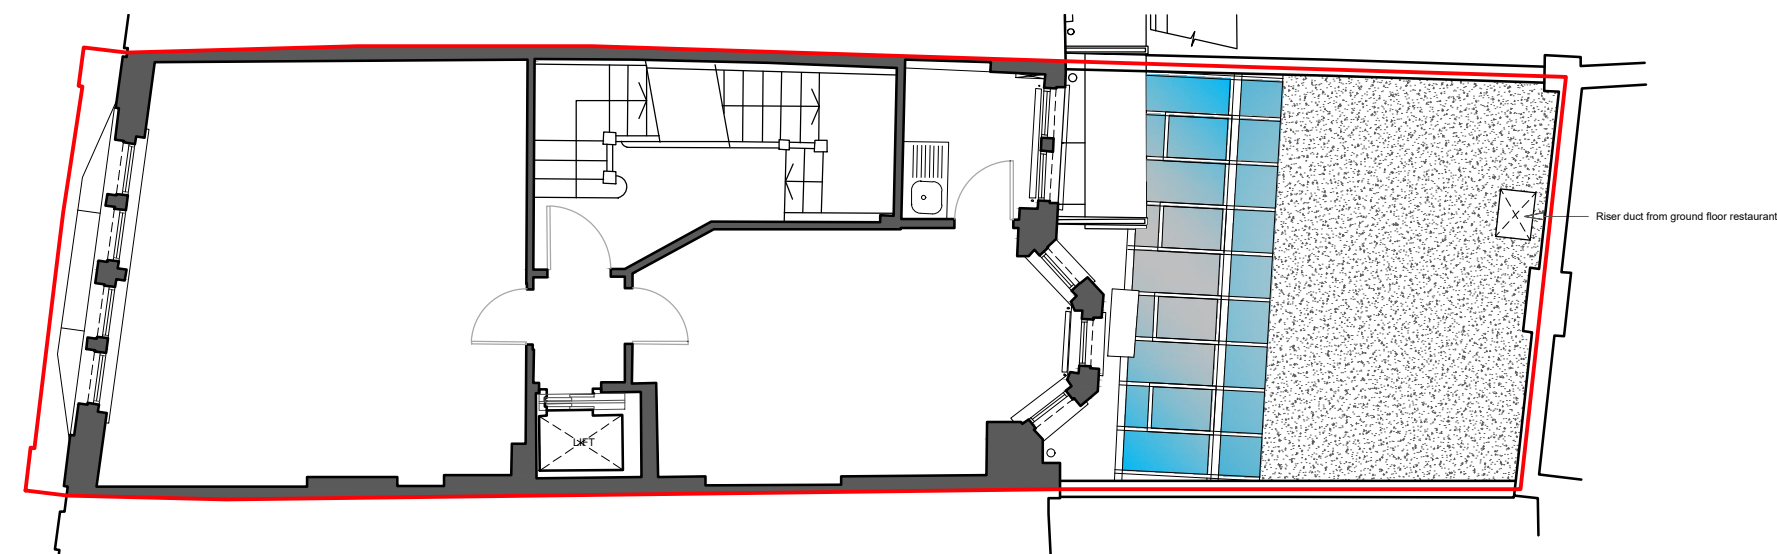

02 - THIRD FLOOR PLAN

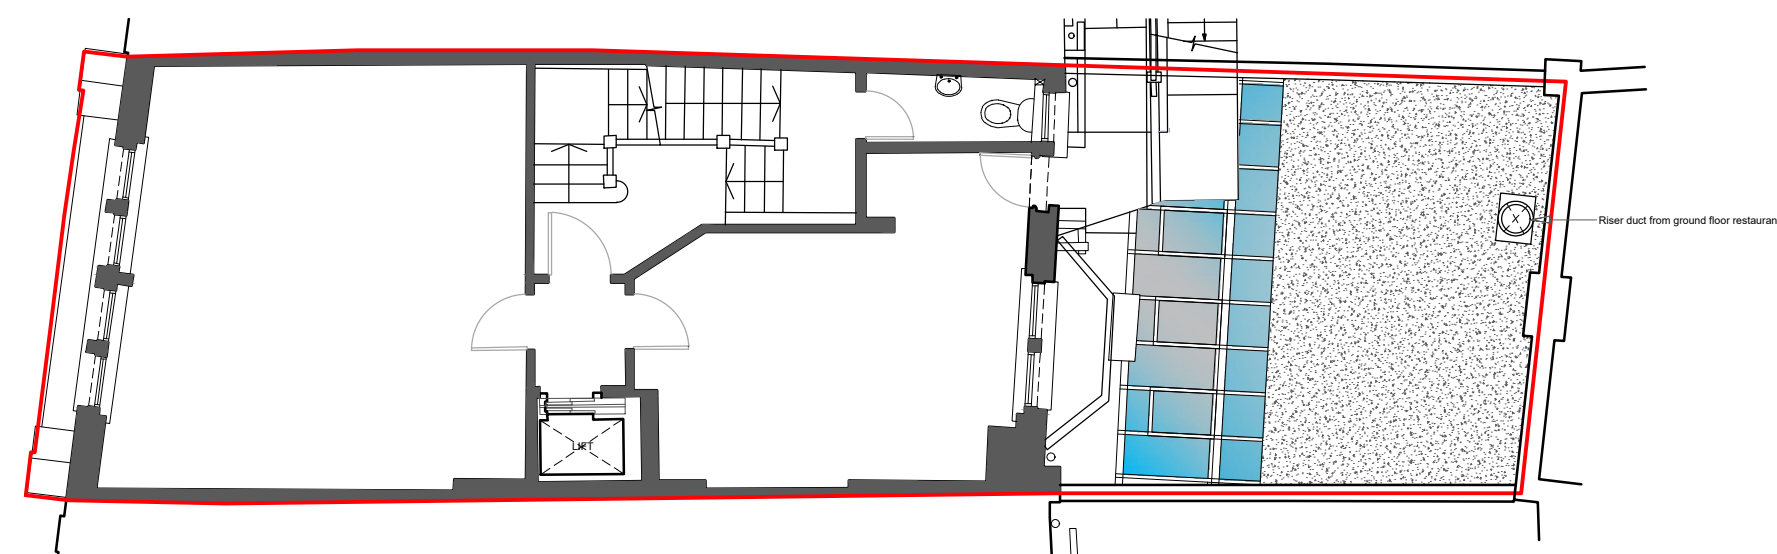

03 - FOURTH FLOOR PLAN

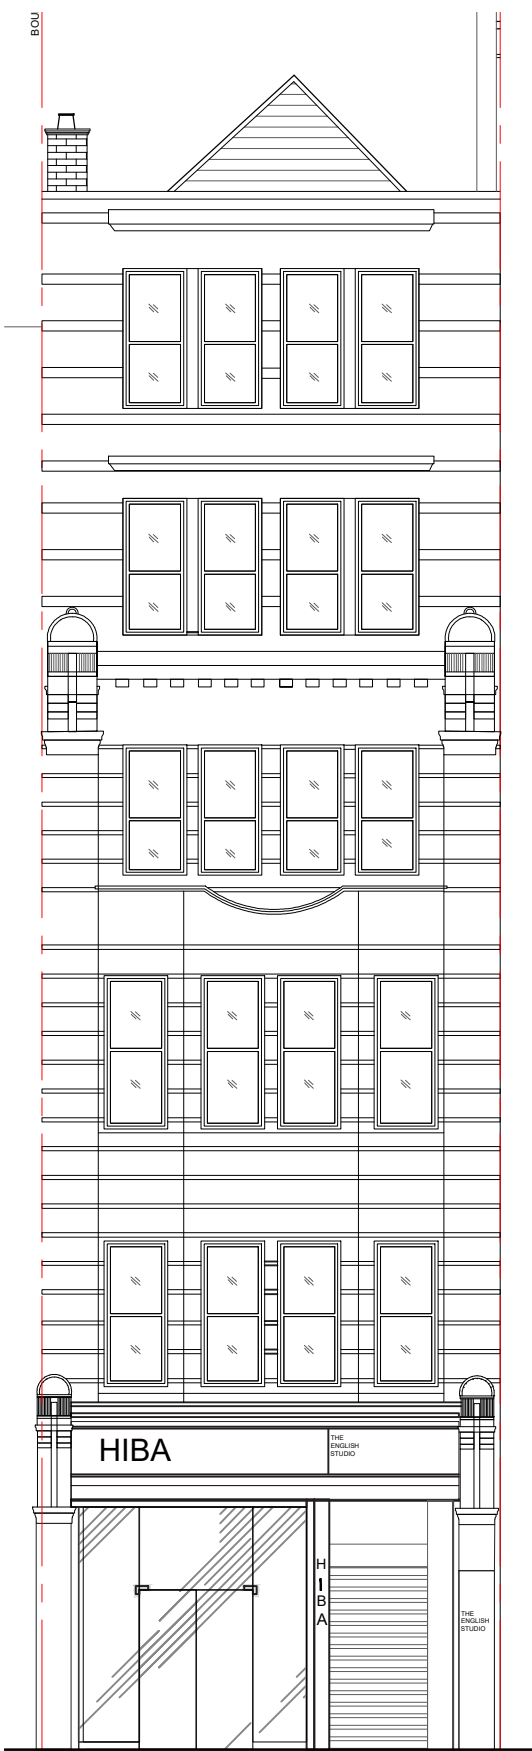

04 - FRONT ELEVATION

- NOTES
- Dimensions are not to be scaled from this drawing by contractors. The contractor is requested to check all dimensions before the work started.
  - Report any discrepancies to the client or architect before undertaking the work described in the drawings.
  - Dimensions are approximate site dimensions and are to be verified by the contractor on site before any fabrication/site works i.e foundations etc occur
  - Contractor is responsible for all temporary propping to existing structure

0 1 2m 3 4 5m  
Scale

REVISIONS			
NO.	DESCRIPTION	DATE	BY

**AA DESIGN**  
4 Windsor House, 33 Upton Park,  
Slough SL1 2DA

Project	113 HIGH HOLBORN LONDON, WC1V 6JQ		
Title	ORIGINAL FLOOR PLANS & ELEVATION		

Scale	Drawn	Approved	Date
1:100@A3	MU		JAN 24
Job No.	Drawing No.	Rev.	
AA-00/24	P-113HH-03	-	