

FORTESS ROAD


Schedule of Areas

Unit No.	Accommodation	GIA
Unit 47b	1 bed 1 person	41 m ²
Unit 49b /51b	1 bed 2 person	58 m ²
Unit 51a / 49a	1 bed 1 person	62 m ²
Total		161 m²

Key




FORTESS YARD

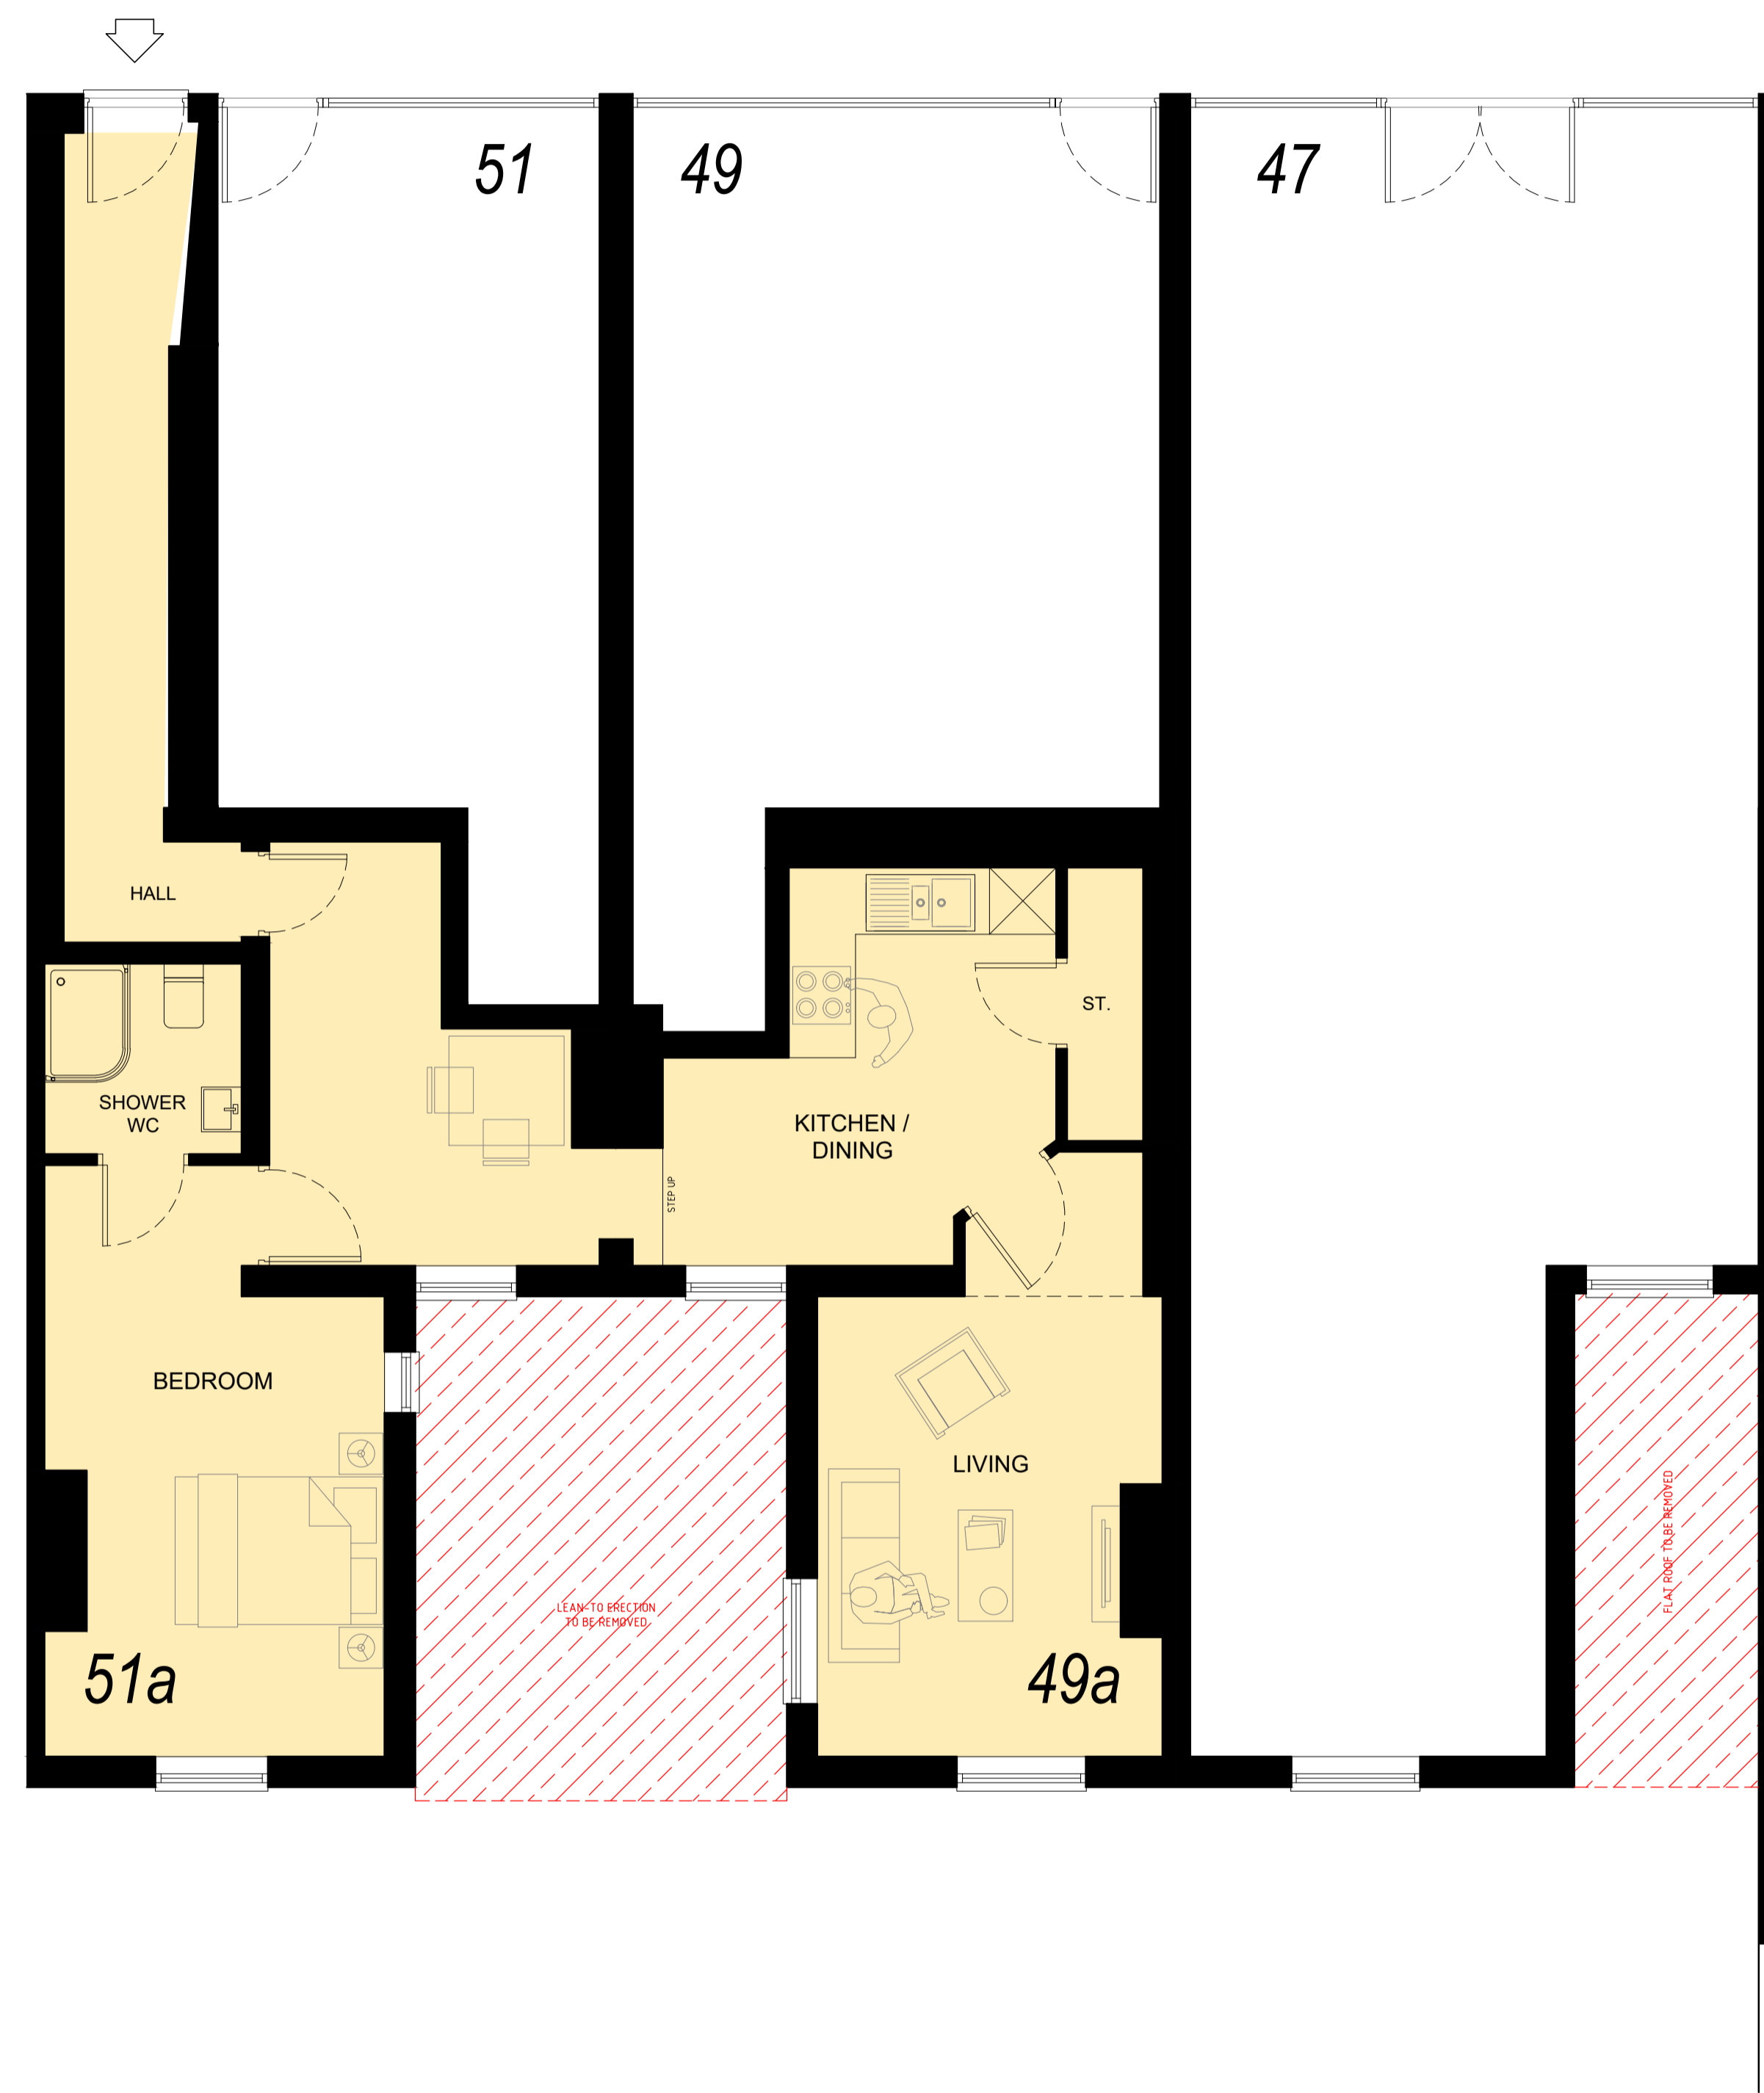


02 GROUND FLOOR PLAN

1:50

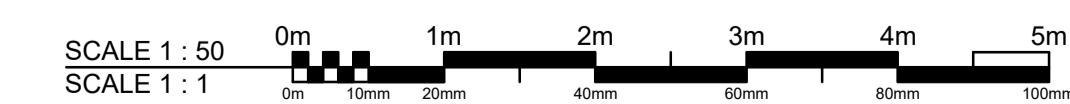

01 LOWER GROUND FLOOR

1:50

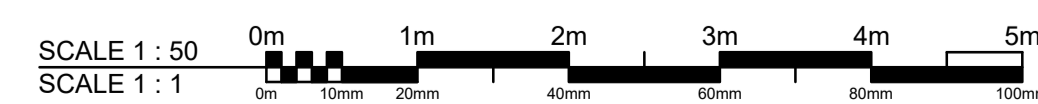

P04	Titles amended	10.05.24
P03	Planning issue	23.02.24
P02	Amended to LPA comments	23.02.24
P01	Planning issue	14.11.23
P00	Preliminary issue	21.02.24
Rev	Description	Date



Whitebox Architecture + Design
3 Kenswick Manor
Lower Broadheath
Worcester WR2 6QB

Client
DOW PROPERTIES LTD

Project
47, 49 & 51 FORTRESS ROAD, KENTISH TOWN
LONDON, NW5 1AD

Drawing Title
FLOOR PLANS AS PROPOSED

Project No.	Drawing No.	Revision
1197	WHB-MA[20]0002	P04
Scale	Date	Drawn by
1:50@A1	21.02.24	WHB

Status
PLANNING