


photovoltaic
film panels
affixed to roof

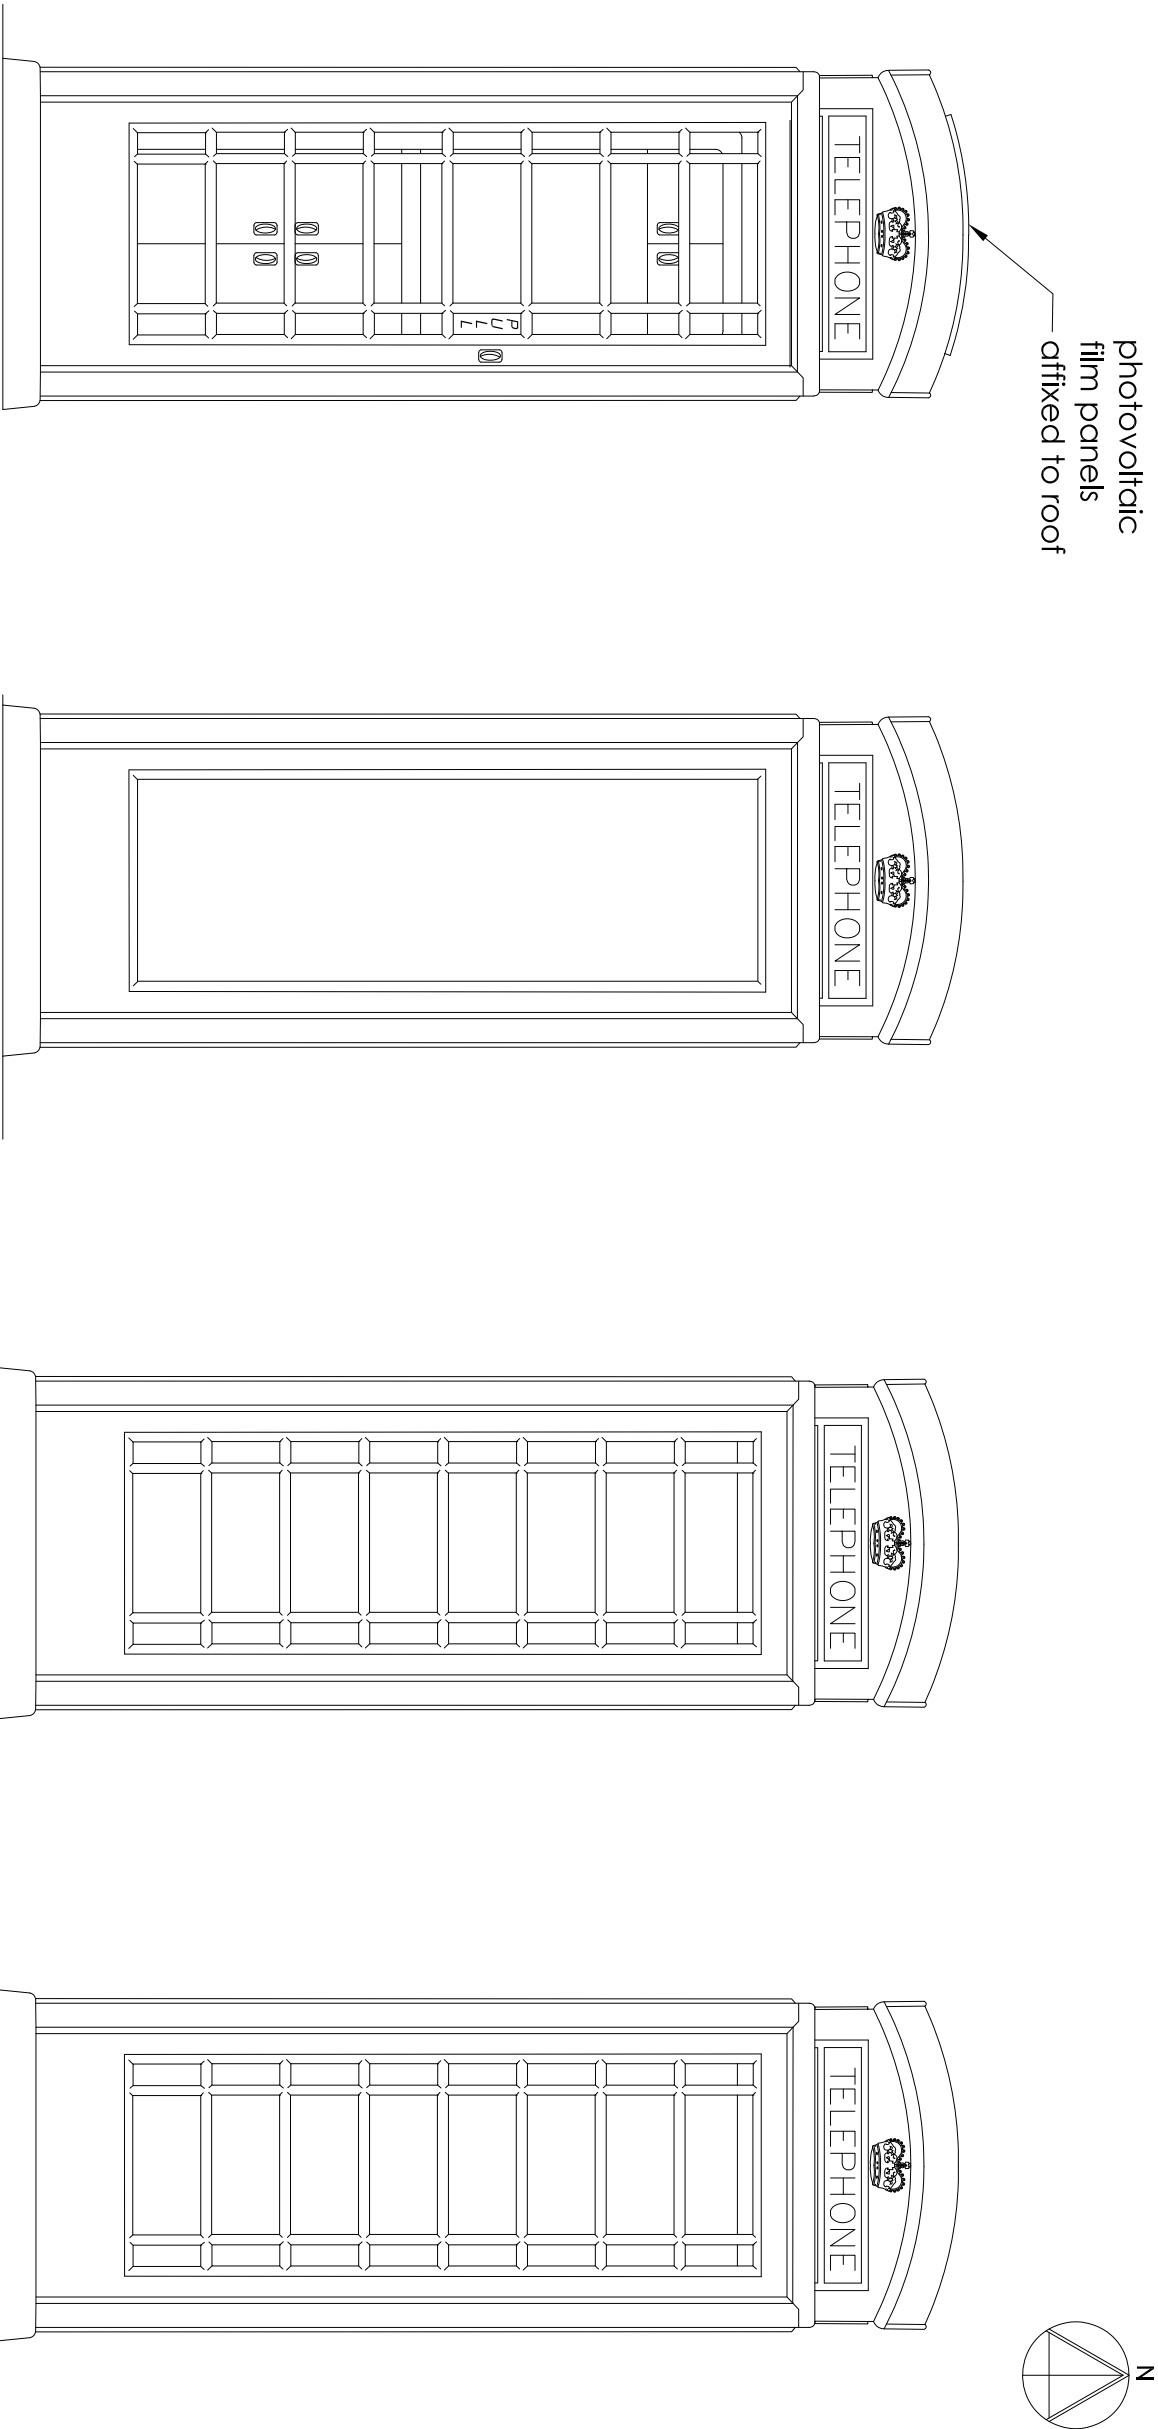


Proposed Front Elevation
@ 1 : 20


Proposed Rear Elevation
@ 1 : 20

Proposed Side Elevation 1
@ 1 : 20


Proposed Side Elevation 2
@ 1 : 20

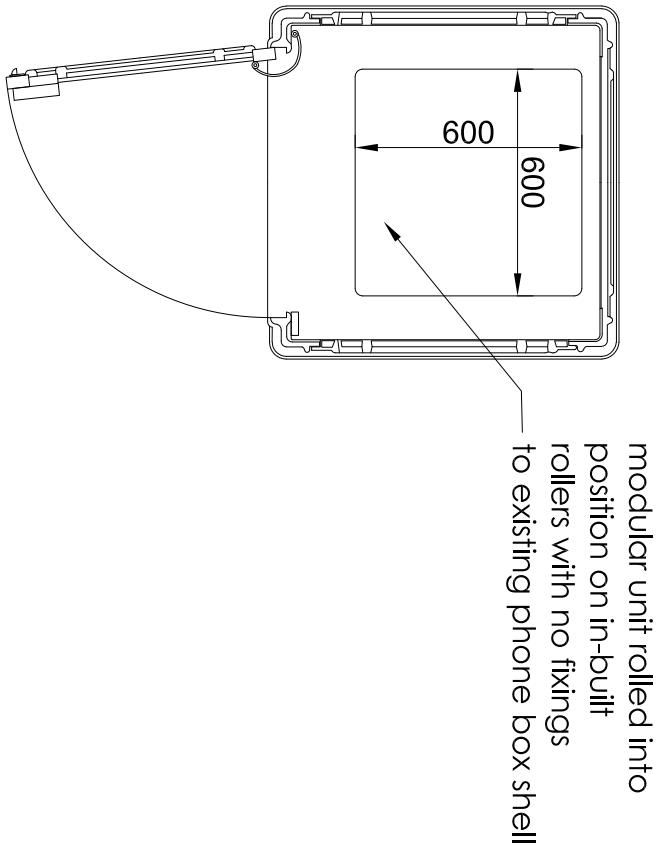


Proposed Plan Showing Door Open &
Access for Modular Unit @ 1 : 20

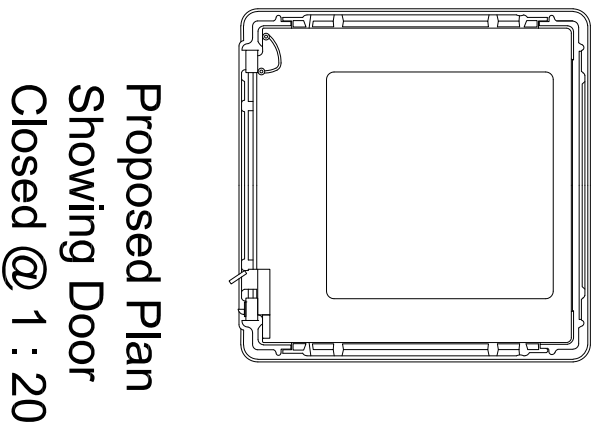


Proposed Plan
Showing Door
Closed @ 1 : 20

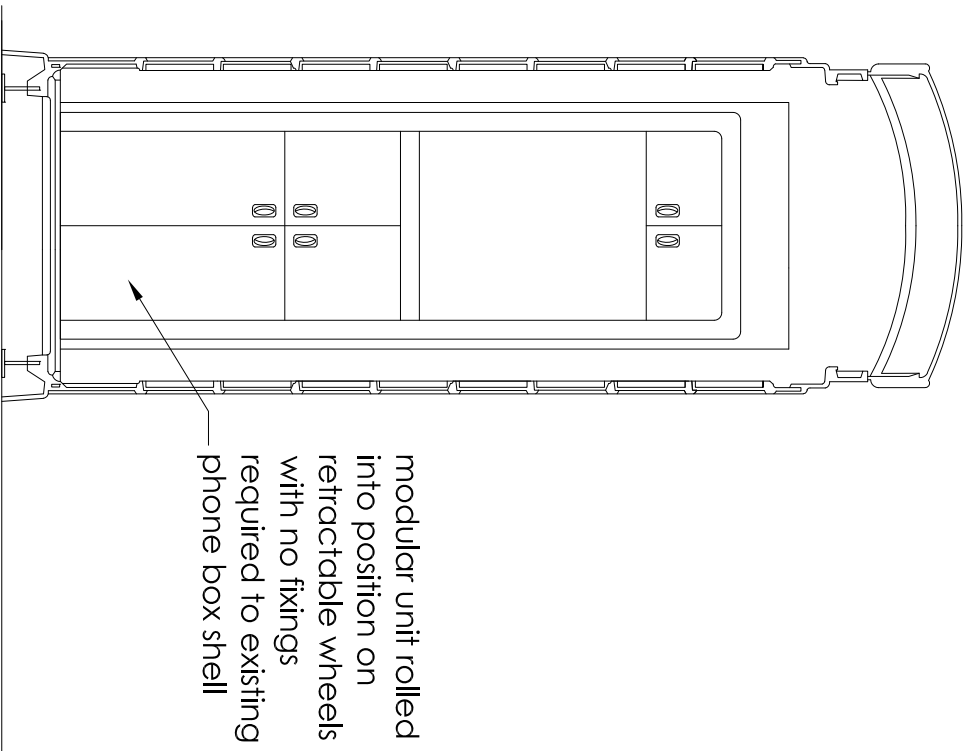

Typical Proposed Section A-A
@ 1 : 20

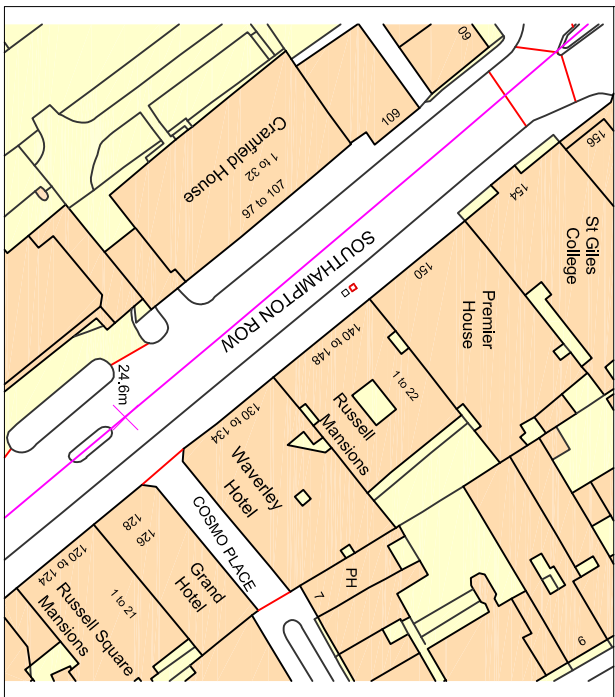

Location Plan
1:1250

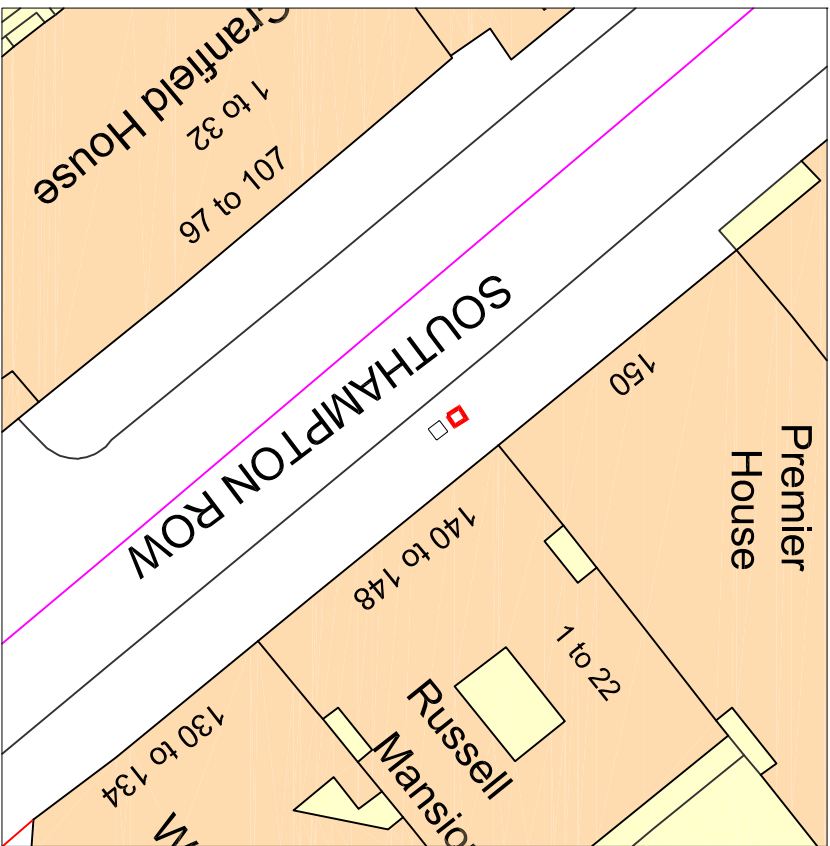

Block Plan
1:500


This drawing is copyright and may not be copied or reproduced without the written consent of this practice

The contractor is responsible for setting out and must check all levels and dimensions prior to work being put in hand

This drawing should not be scaled. Only written dimensions are to be taken in respect of this project

The Architect is to be immediately notified of any suspect omissions or discrepancies

REV	DATE	COMMENT	REV BY
-----	------	---------	--------

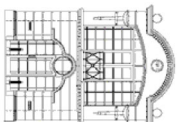

BROE ARCHITECTURE LTD
CHARTERED ARCHITECTS
66 Haven Way
Newhaven,
East Sussex, BN9 9TD
Telephone: 01273 468917
www.broearchitect.co.uk

CLIENT

Trustees of Collins Cairns Pension
Scheme

PROJECT

CHANGE OF USE TO RETAIL
TO 1NO. K6 PHONE BOX OUTSIDE
148 SOUTHAMPTON ROW,
LONDON,
WC1B 5AG

DRAWING

PROPOSED PLANS, ELEVATIONS &
SECTIONS AND EXISTING BLOCK
& LOCATION PLANS - K6 KIOSK

scale	date	drawn
1:20, 1:500	Apr 2024	FMB
1:1250 @ A2		
job no	drawing no	revision
9975	PL01	A